



G:\307064_Jolyons\Cad\Plot Files\L\1-2000_Planning\L000111L11.R1.dgn
 Date Plotted: 11/06 : 09-07-2008

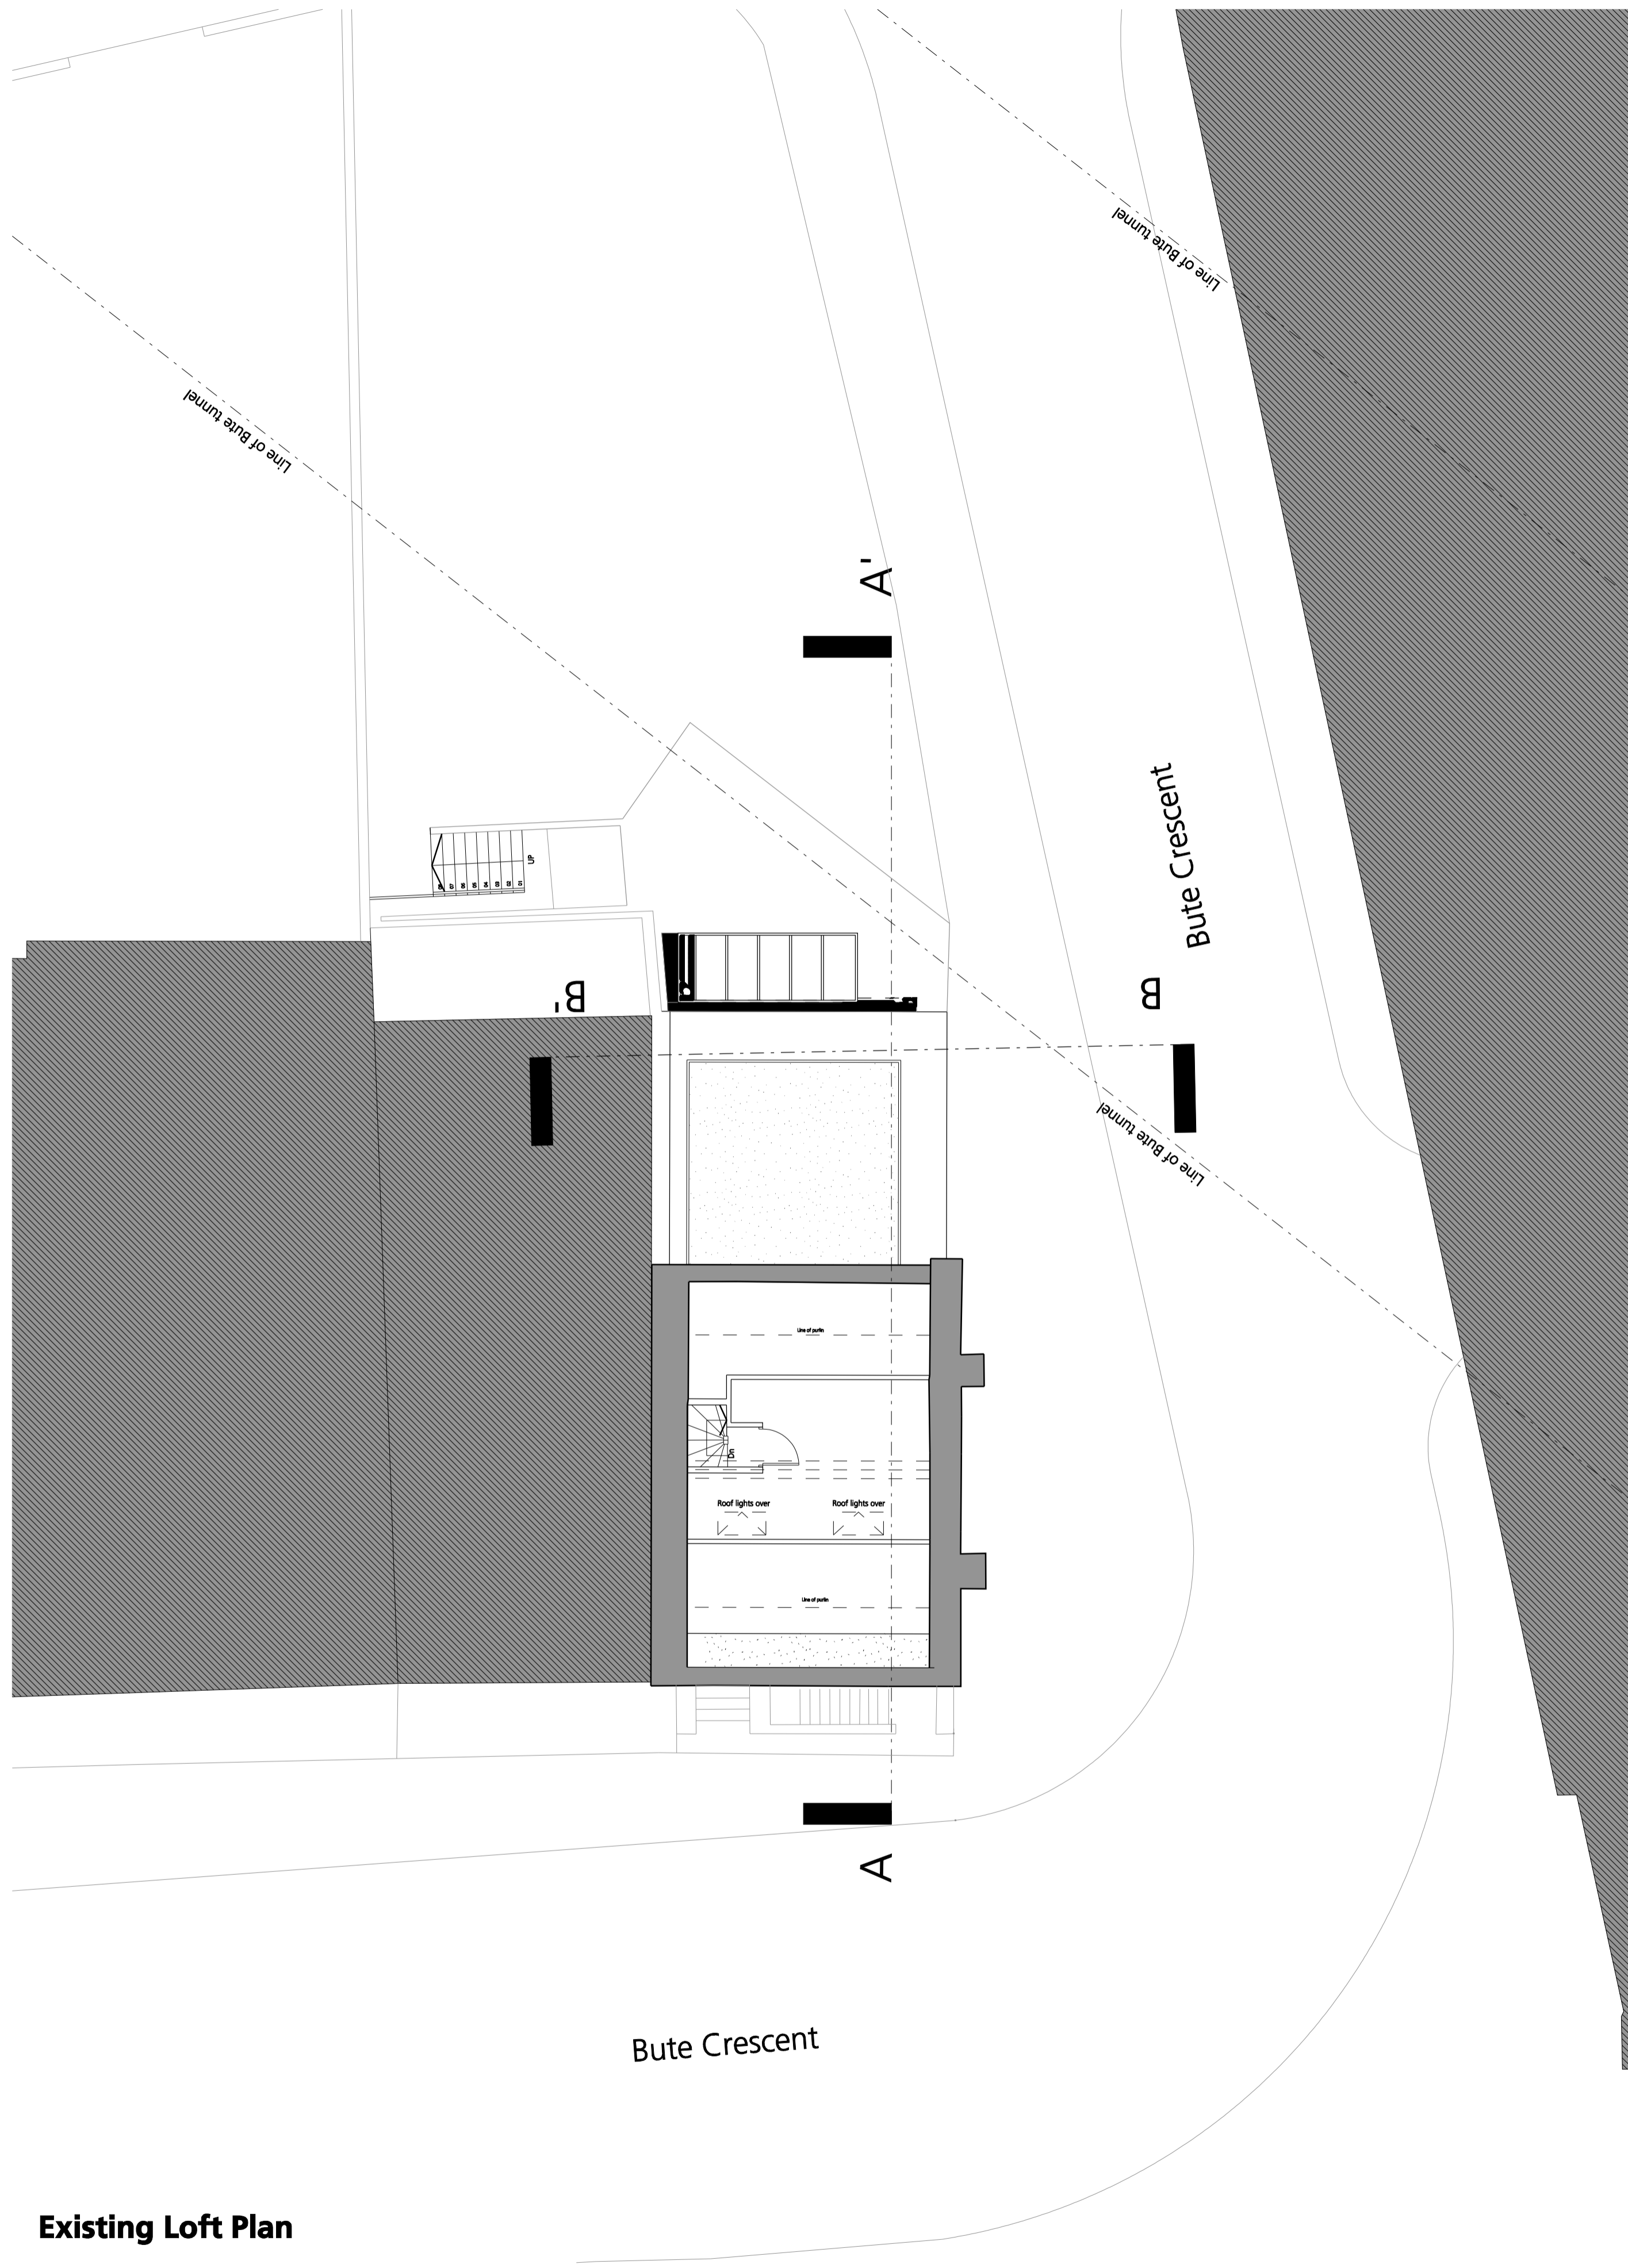

Existing Loft Plan

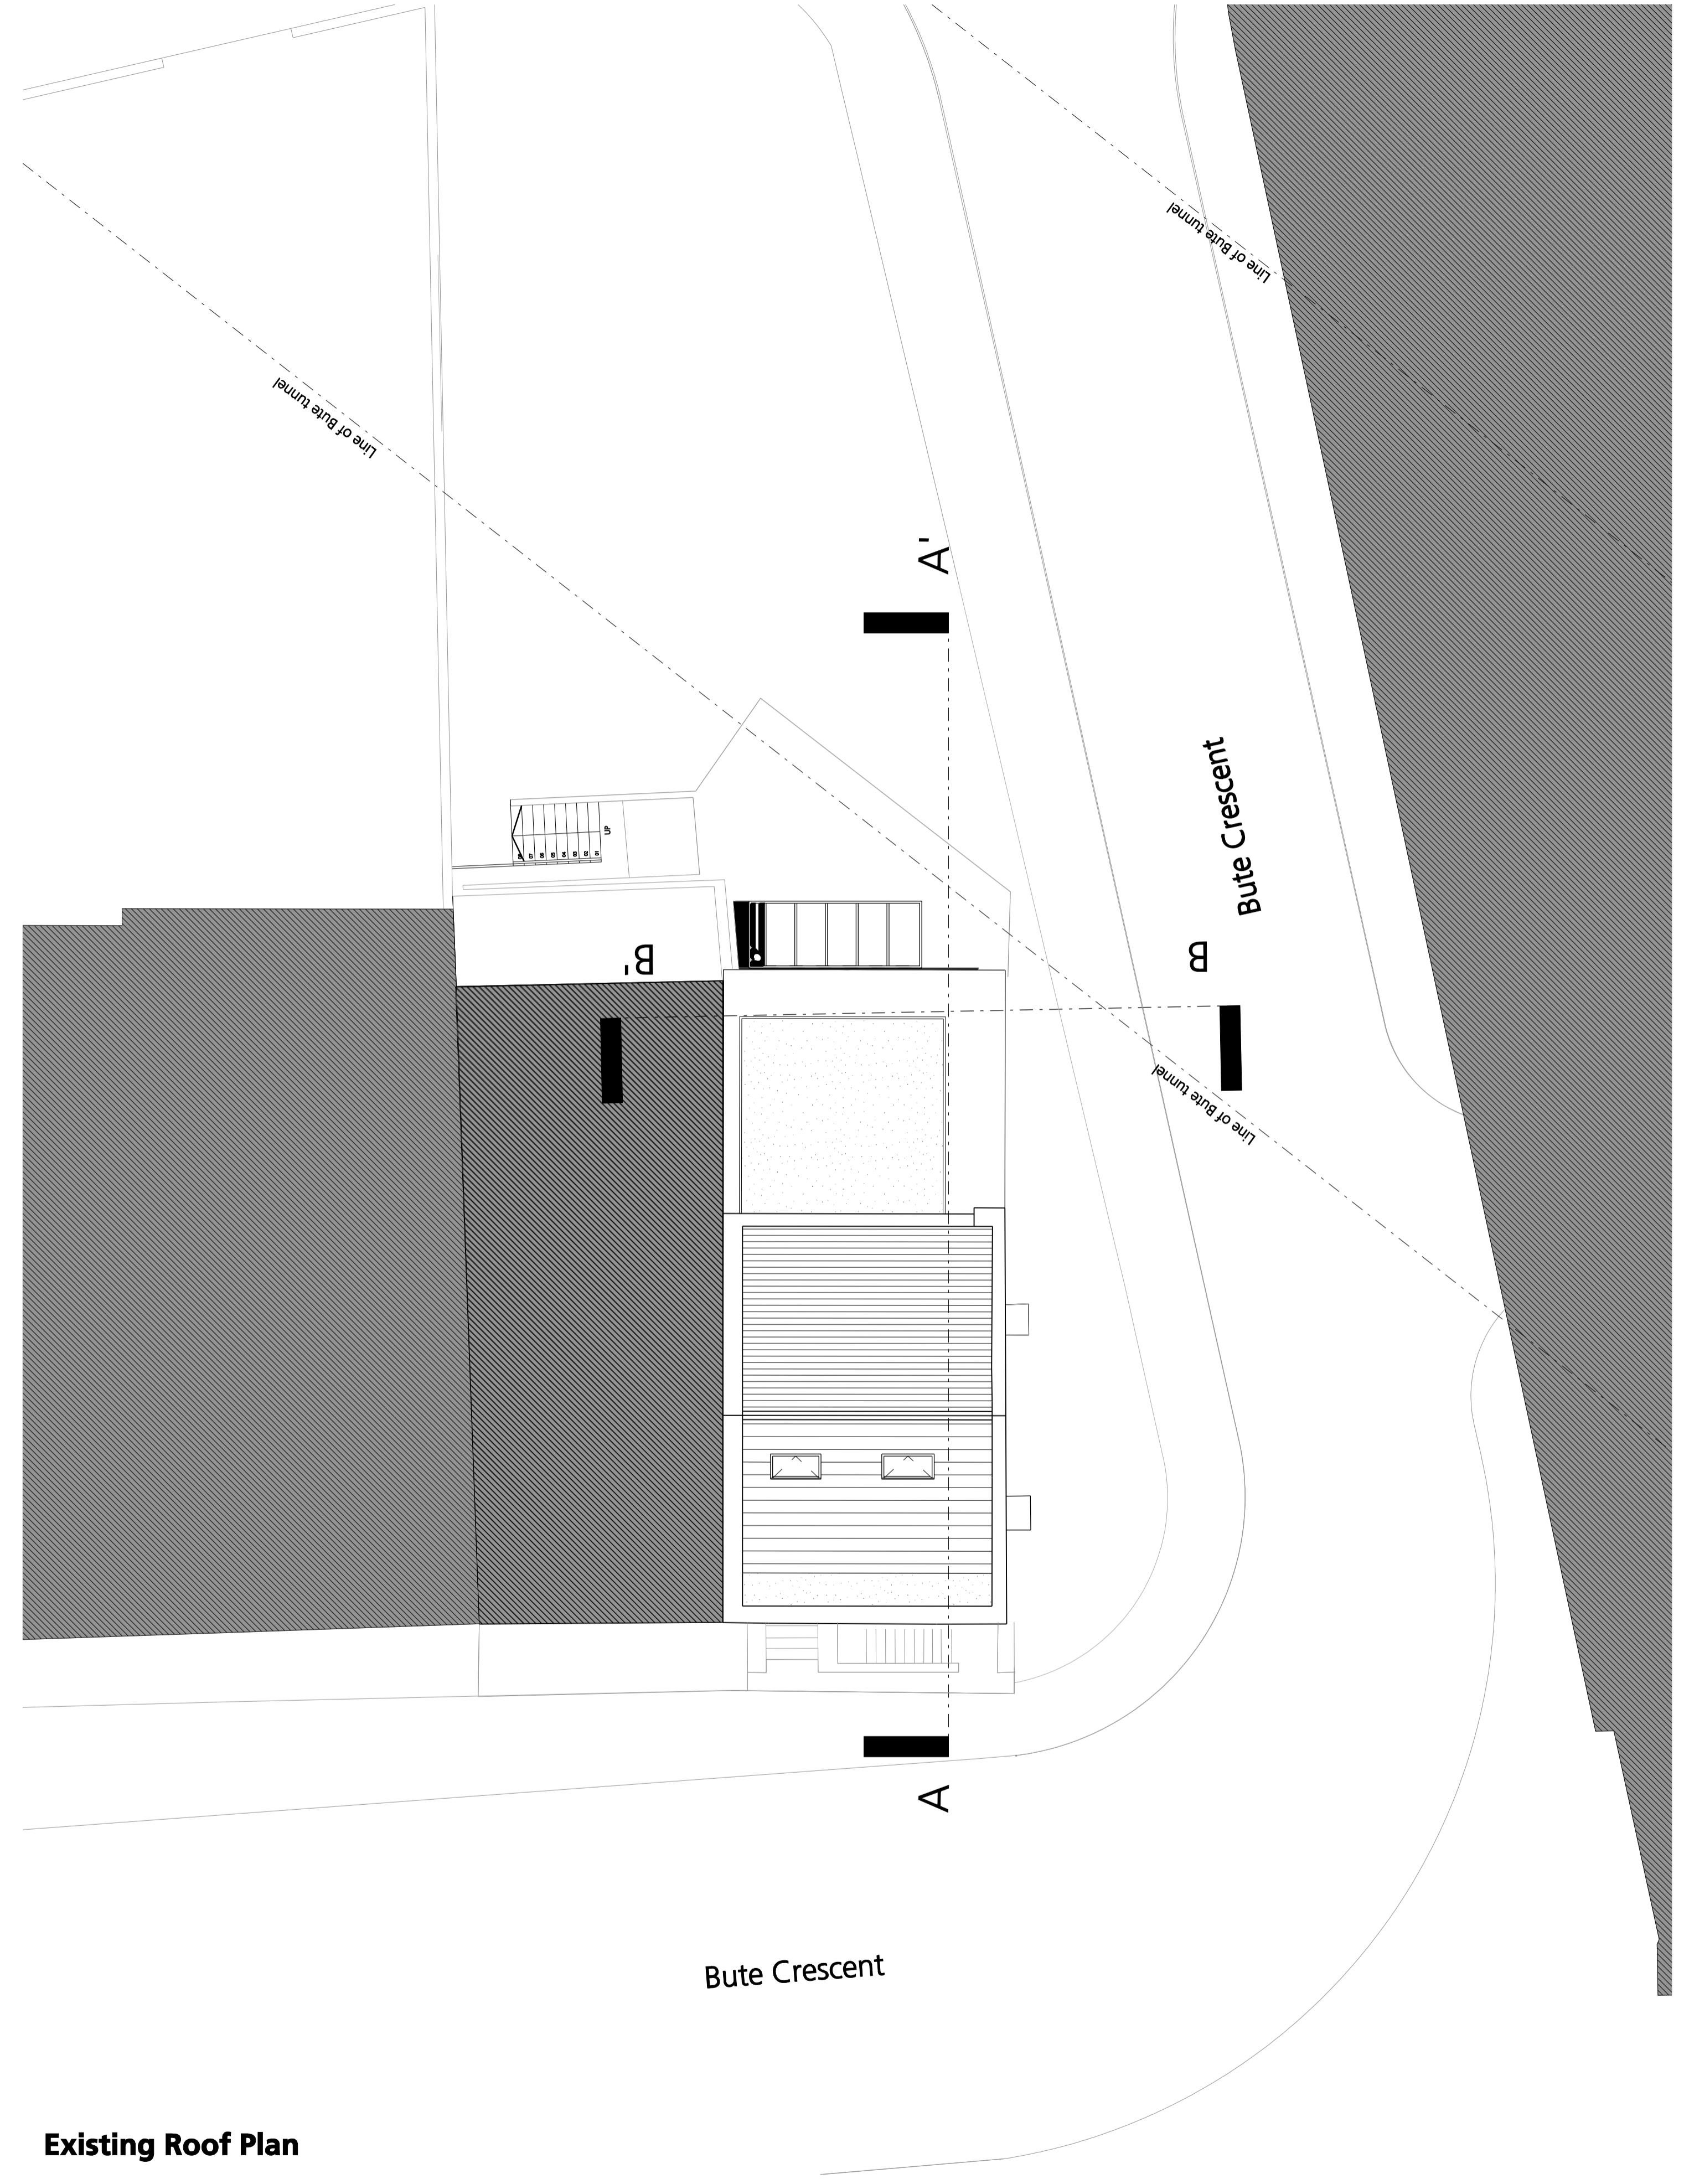


Existing Roof Plan

Revision	Description	By	Date
P	Issued for planning	KPC	080702

Revision	Description	By	Date

Note:
 DO NOT SCALE. Use figured dimensions only.
 The contractor is required to check all
 dimensions before the work is put in hand.
 © All copyright Austin-Smith Lord LLP
 This drawing must only be used for the purpose
 for which it is supplied and its contents must not
 be reproduced for any purpose without written
 permission.
 No areas indicated, or areas calculated from this
 drawing should be used for valuation purposes
 or as the basis for development contracts.
 Austin-Smith Lord LLP is a limited liability partnership
 registered in England & Wales. Number 05131662

Drawn	KPC	Austin-Smith Lord LLP
Date	080623	Architects Designers Planners
Checked	11/0	Landscape Architects
Date	080624	one Dunleavy Drive
Scale	1:100 @ A1	Cardiff CF11 0SN
Status	PLANNING	1 02920 225 208
		f 02920 225 230
		e cardiff@austinsmithlord.com

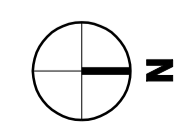

Austin Smith Lord
 Project Jolyon's Boutique Hotel, Cardiff
 Description Existing Loft and Roof Plan
 Job No. 307064 Drawing No. L(00)111 Revision P