
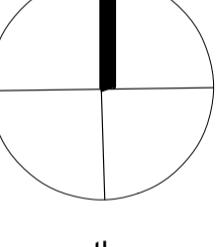


UNCONTROLLED COPY

= Commercial
= Residential
= Hotel

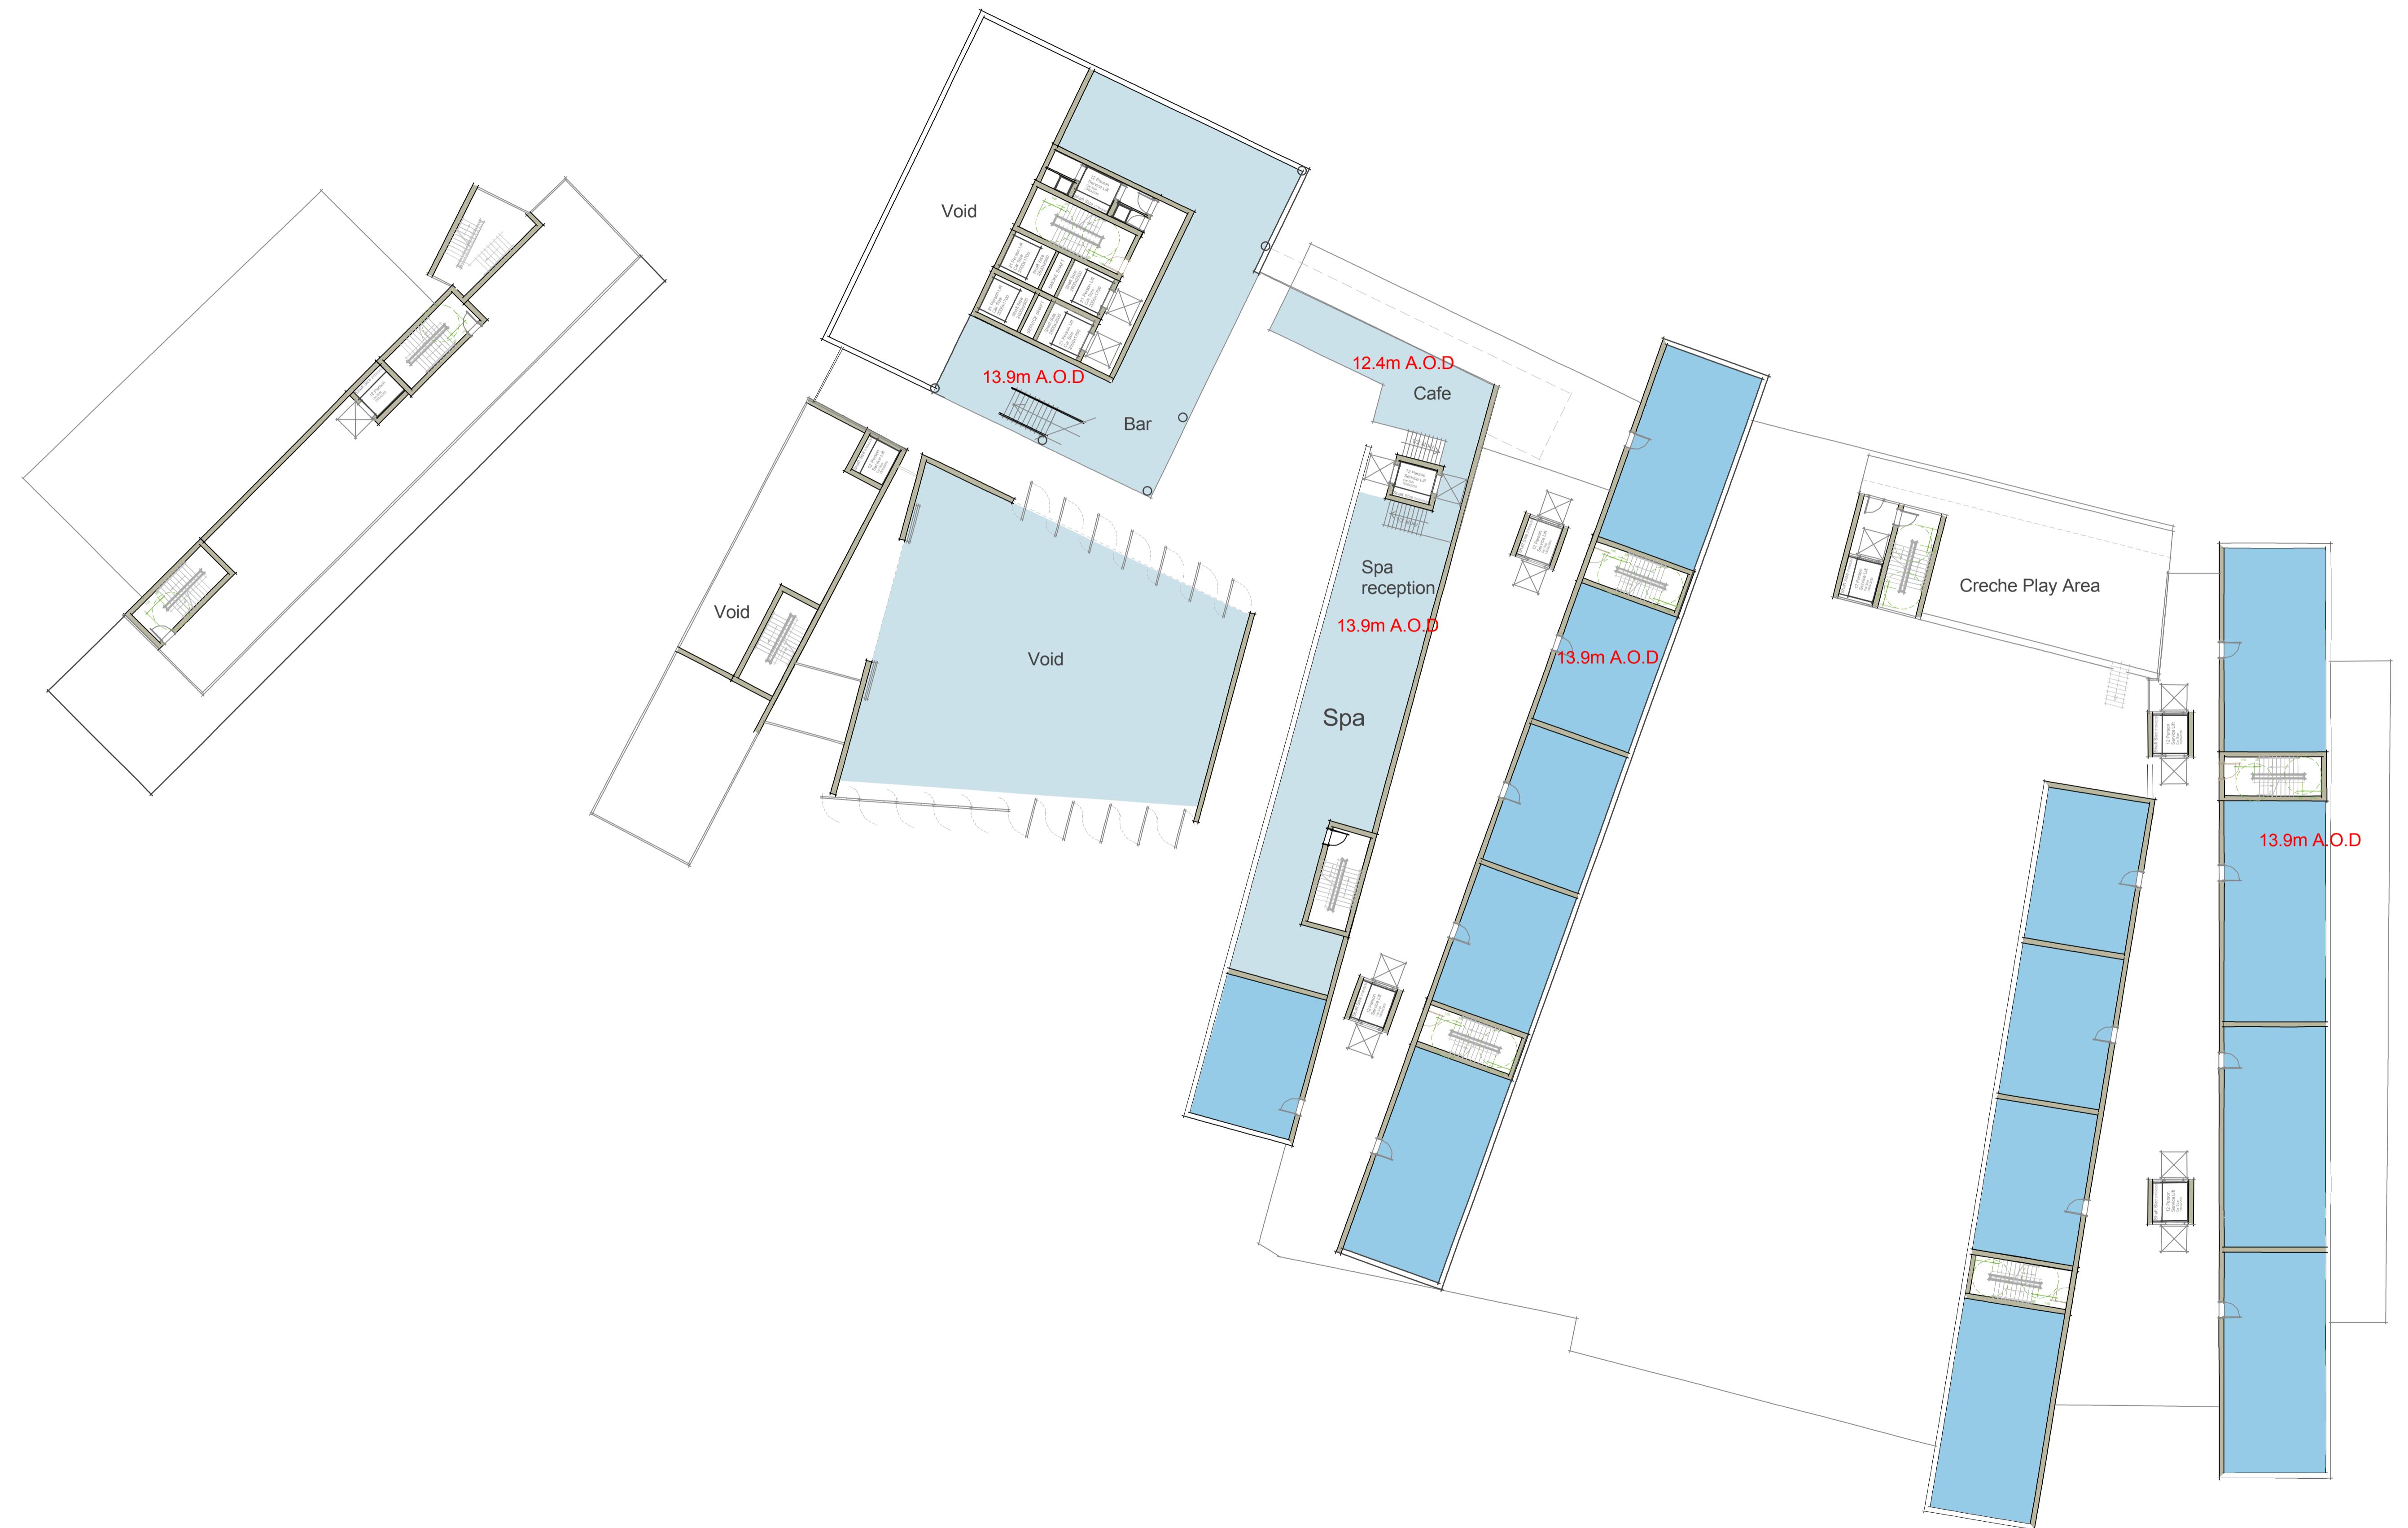

BASE LINE DRWG

PROJECT:	Bayscape, Cambrian Marina, Cardiff Bay
CLIENT:	Cambrian Marine Group
TITLE:	Floor Plan Level 1
Scale:	1:200
Drawing No:	CML-BDD 101
date:	Sept 2008
checked:	Cad

custard architecture ltd.
tel : 080869201
email : contact@custardarchitecture.com
All dimensions and levels to be checked on site by contractor and any discrepancies reported to custard architecture ltd before proceeding.

This drawing is © custard architecture ltd. Do not scale work to report changes to the architect or engineer. All rights reserved. Any changes to the work must be agreed with the architect or engineer before proceeding.

Outline planning application