


First Floor Plan As Existing

Second Floor Plan As Existing

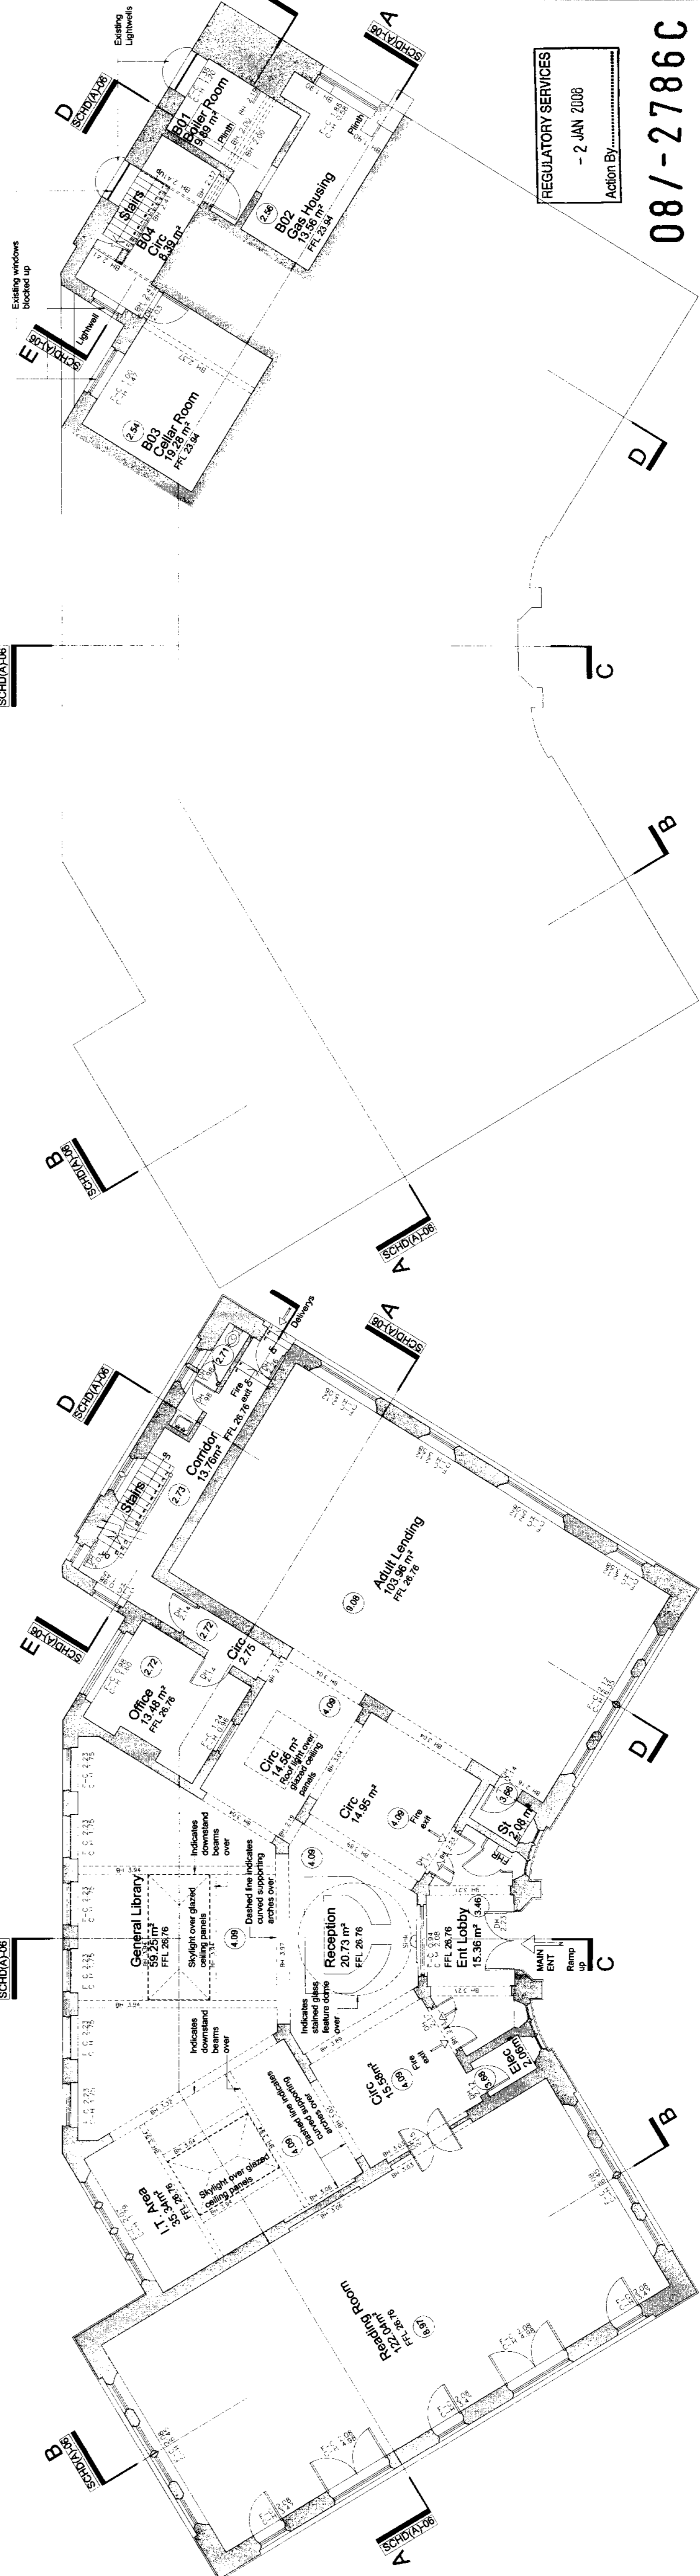

Ground Floor Plan As Existing

Basement Plan As Existing

REGULATORY SERVICES
- 2 JAN 2008
Action By:.....

08 / - 2786 C

CLPC 6510 - CATHAYS LIBRARY - SCHD(A)04 Rev B - SCHEME DESIGN

Prepared (note: all amendments to be signed)
Revision: A - 10-11-08 CJC
Project Number amended from CLPC 6253 to CLPC 6510
Revision: B - 19-12-08 CJC
Roof skylights indicated. Notes and graphics updated.

C COPYRIGHT OF THE CITY AND COUNTY OF CARDIFF. ALL RIGHTS RESERVED.



CYNGOR SIR DINAS A SIR CAERDYDD
PROJECTS, DESIGN & DEVELOPMENT DESIGN AND CONSTRUCTION MANAGEMENT
PROJECT LEADER: DAVID YOUNG
ARBUWELTHY CYLLINDRO AC ADLIDAU
David Young
DESIGN AND CONSTRUCTION MANAGER
RHEOLWR CYLLINDRO AC ADLIDAU
CARDIFF CAERDYDD

THE COUNTY COUNCIL OF THE CITY & COUNTY OF CARDIFF
CATHAYS LIBRARY REFURBISHMENT
Scheme Design Stage - Existing Layout Plans

Checked: MG
Drawn: CJC
Scale: 1:100 @ A1
Date: Oct 2008
Project Number: CLPC 6510
Drawing Number: SCHD(A)04
Revision: A/B
Issued For: Regulatory Services
Bessemer Close, Leckwith, Cardiff CF11 8XA
Telephone: 029 2078 8235 - Fax: 029 2078 8229

Important Note
Figured Dimensions where shown should be used in all circumstances. DO NOT scale from drawings. Electronic files must be checked against hardcopy of the drawing.