



Custom House, Cardiff.

THIS DRAWING IS CONTRACT
 * ALL DIMENSIONS TO BE GIVEN ON SITE
 * ANY DIMENSIONS TO BE REFERRED TO THE ARCHITECT
 * TO BE TAKEN FROM THIS DRAWING


NO.	DESCRIPTION	DATE
A	Existing State to be demolished & remove existing Mansard roof cover and associated windows	18.11.08

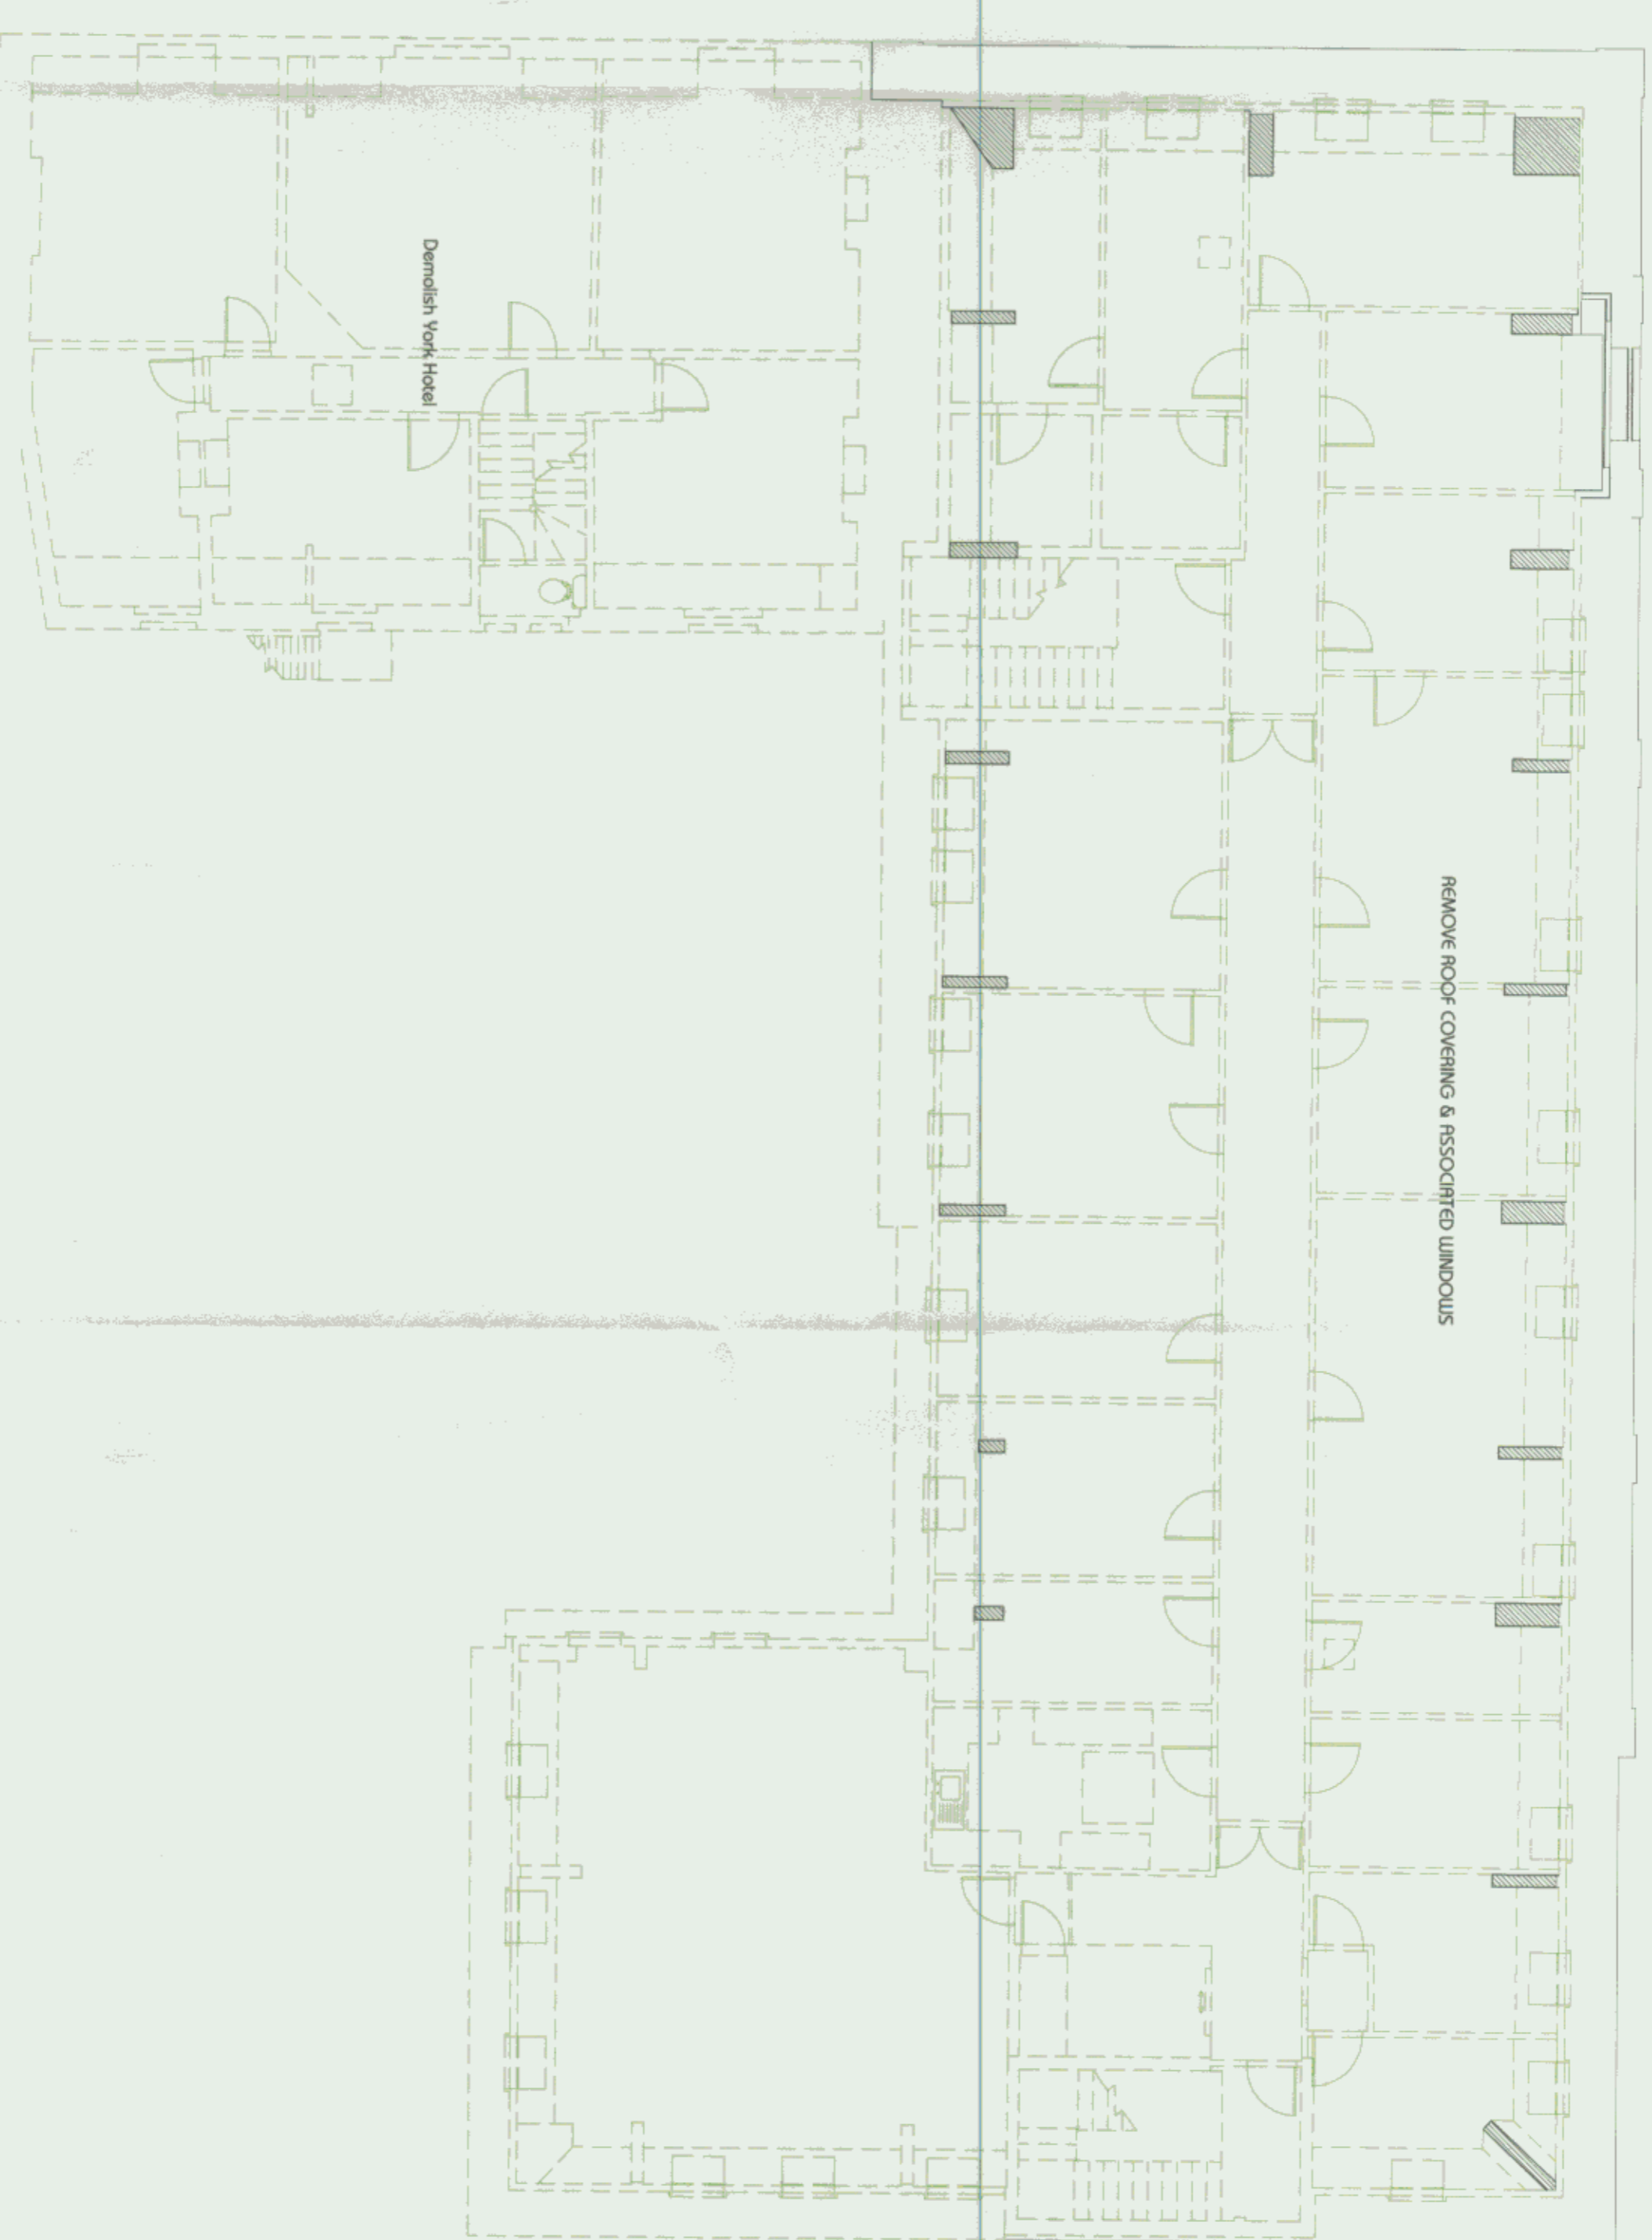

Demolition - Second Floor Plan

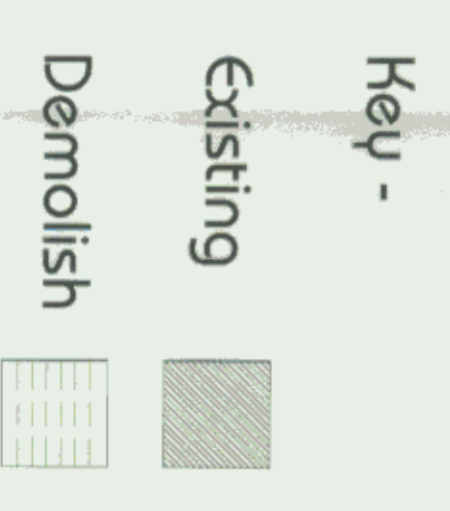

AMENDED PLAN
 CARDIFF COUNTY COUNCIL
 STRATEGIC PLANNING
 & ENVIRONMENT
 DATE 20.11.08

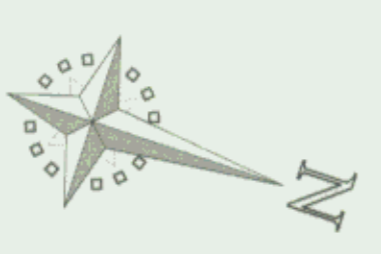

morgan hayman

Chartered Architects Surveyors Urban Designers
 16 Columbus Walk, Rhondda Ufford, Cardiff, CF10 4BW
 Tel: (0292) 2044 7580 Fax: (0292) 2045 1813

Client: Custom House, Cardiff
 Project: SUMI Development (Custom House Ltd.)
 Drawing Title: Demolition - Second Floor Plan

200 Number Drawing Number Revision Scale (mm) Date
 2876 117 R 1:100 May '08