


Custom House, Cardiff.

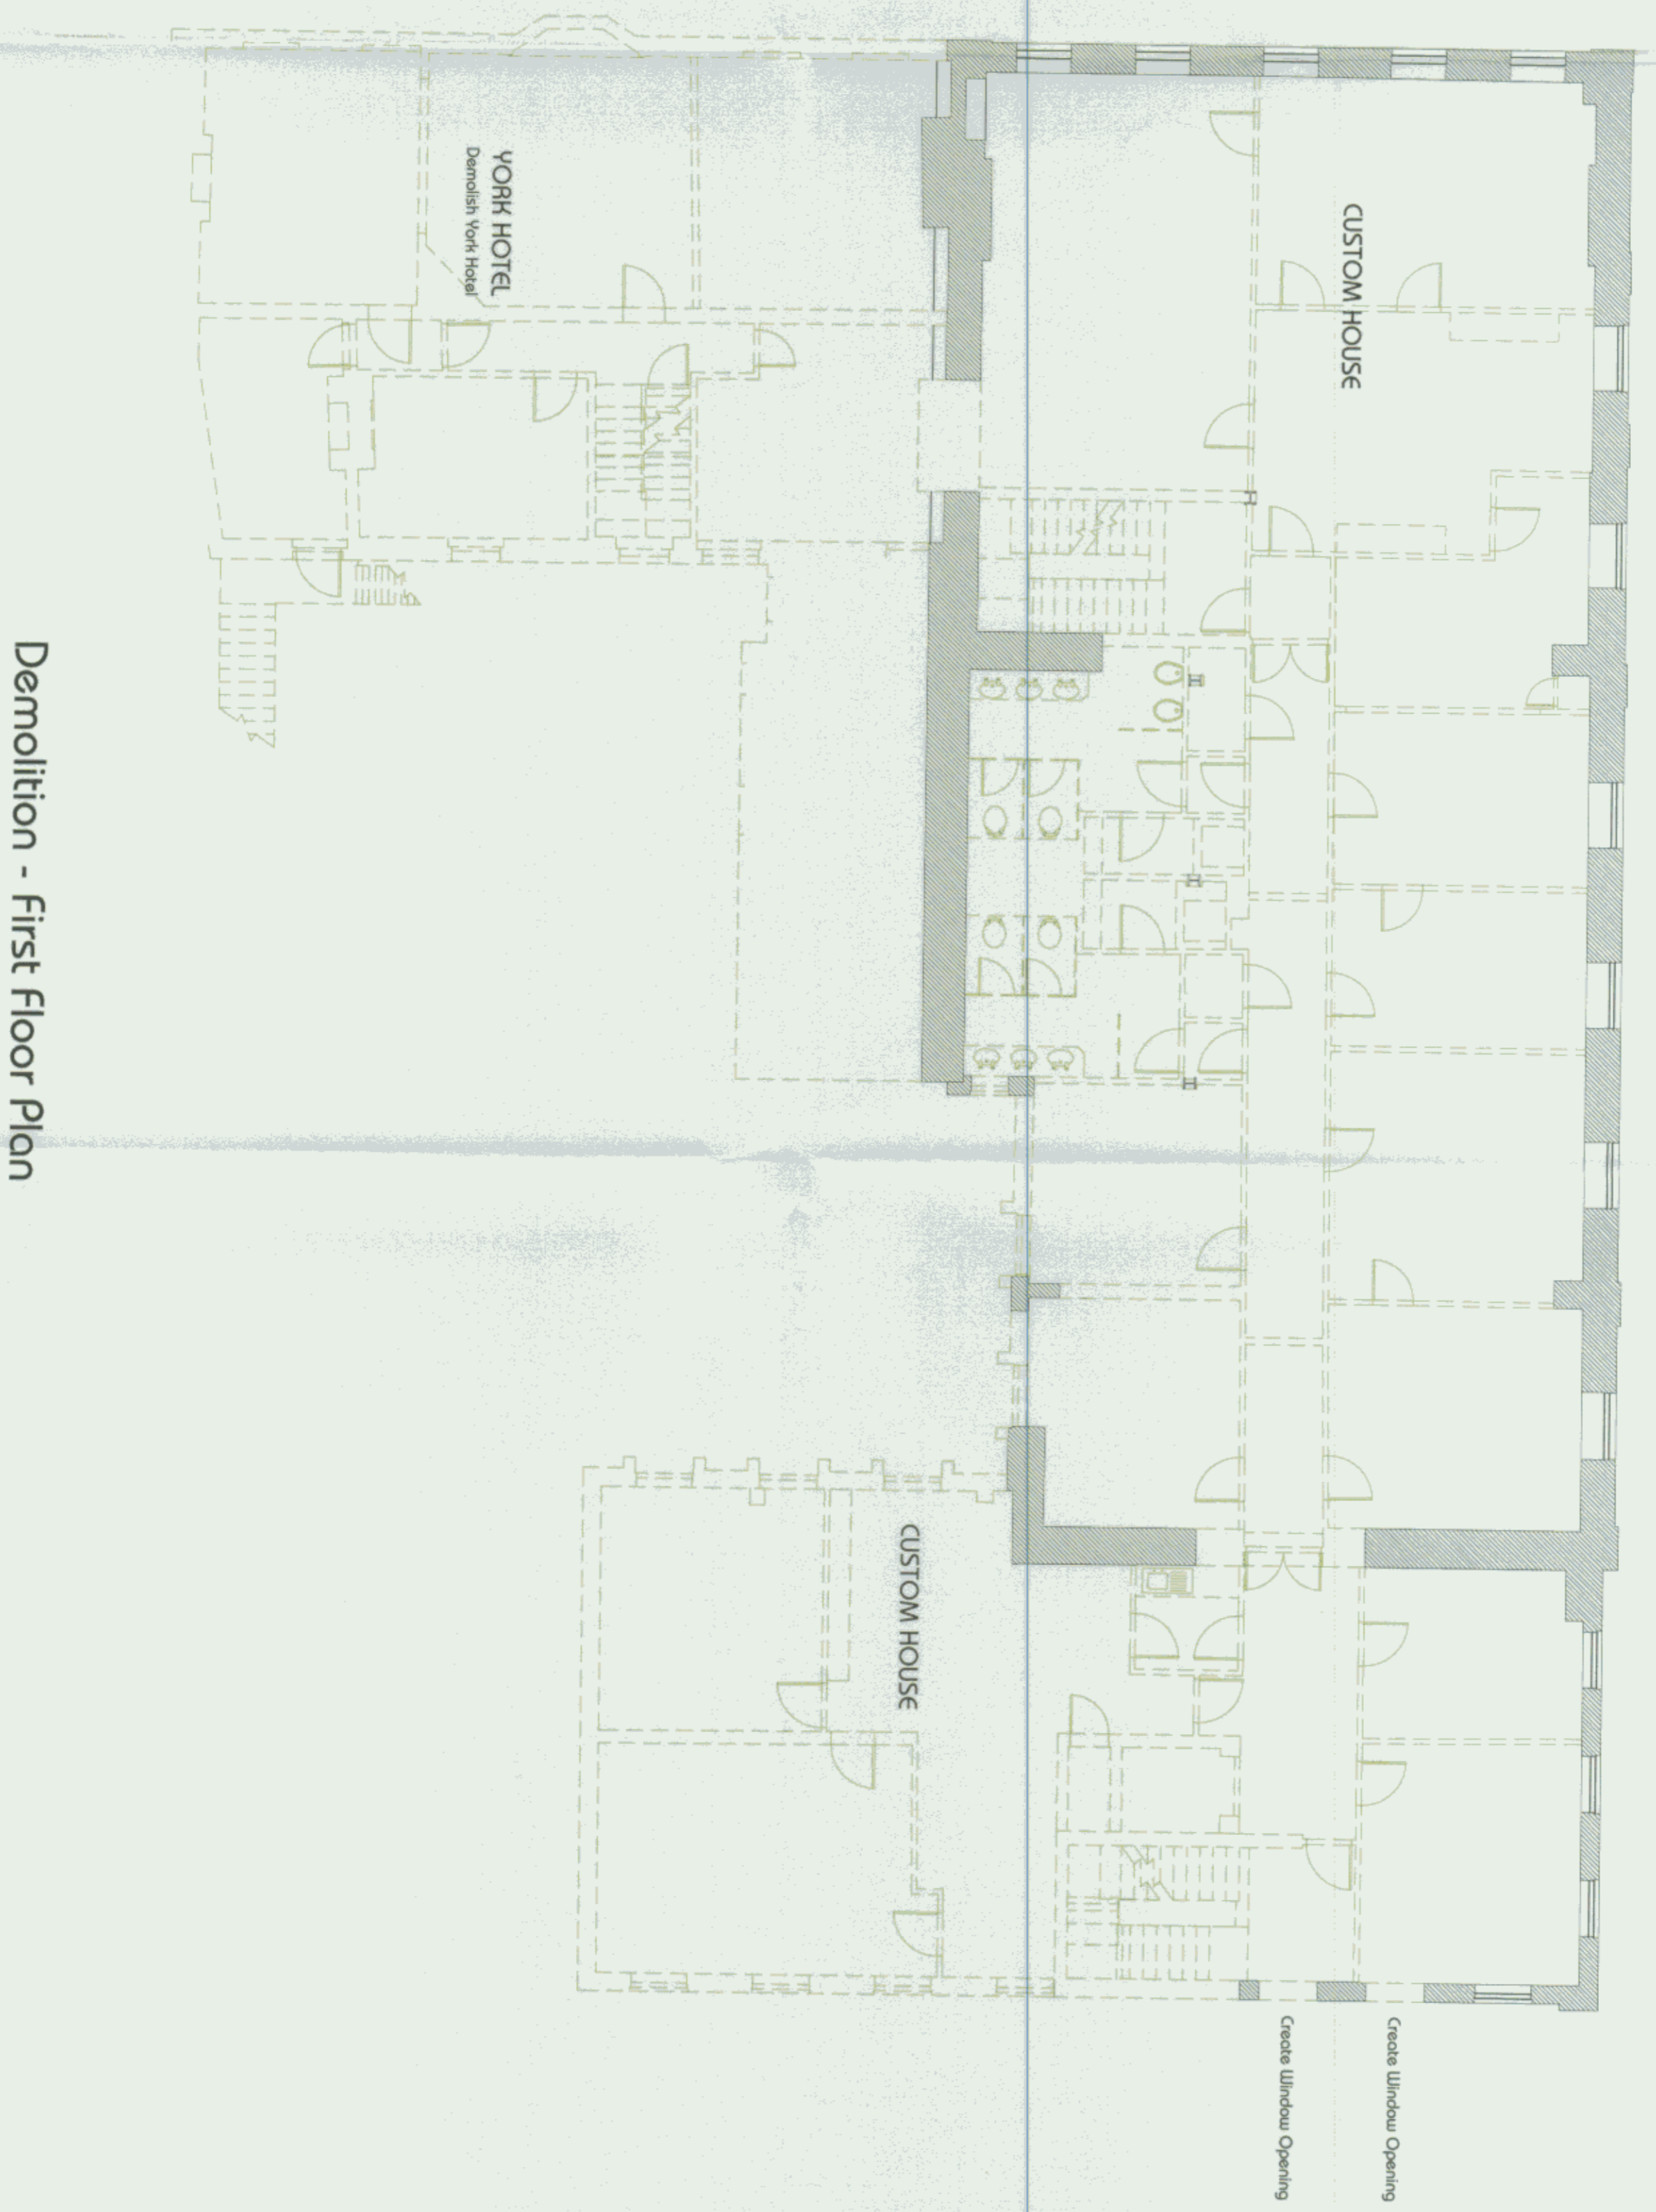


Demolition - First Floor Plan

* THIS DRAWING IS COPYRIGHT
 * ALL DIMENSIONS TO BE CHECKED ON SITE
 * DO NOT SCALE THIS DRAWING

| NO | DESCRIPTION | DATE |
|----|---------------------------------|----------|
| A | Existing State to be demolished | 18.11.08 |

AMENDED PLAN
 CARDIFF COUNTY COUNCIL
 STRATEGIC PLANNING
 & ENVIRONMENT
 DATE 20.11.08

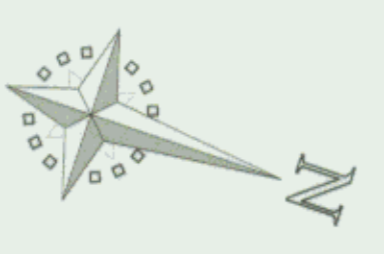

Key -

Existing

Demolish

morgan hayman

Chartered Architects - Surveyors - Urban Designers
 16 Columbus Walk, Atlantic Wharf, Cardiff, CF10 4BY
 Tel: (029) 2044 7520 Fax: (029) 2045 1813

Project: Custom House, Cardiff
 Client: SLM Development (Custom House Ltd.)
 Drawing No: Demolition - First Floor Plan

Job Number: 2876
 Drawing Number: 1
 Revision: R
 Scale: 1:100
 Date: May '08