


Responsibility is not accepted for errors made by others in scaling from this drawing. All construction information should be taken from figured dimensions only.

0mm 50mm 100mm

A1 Original Sheet Size

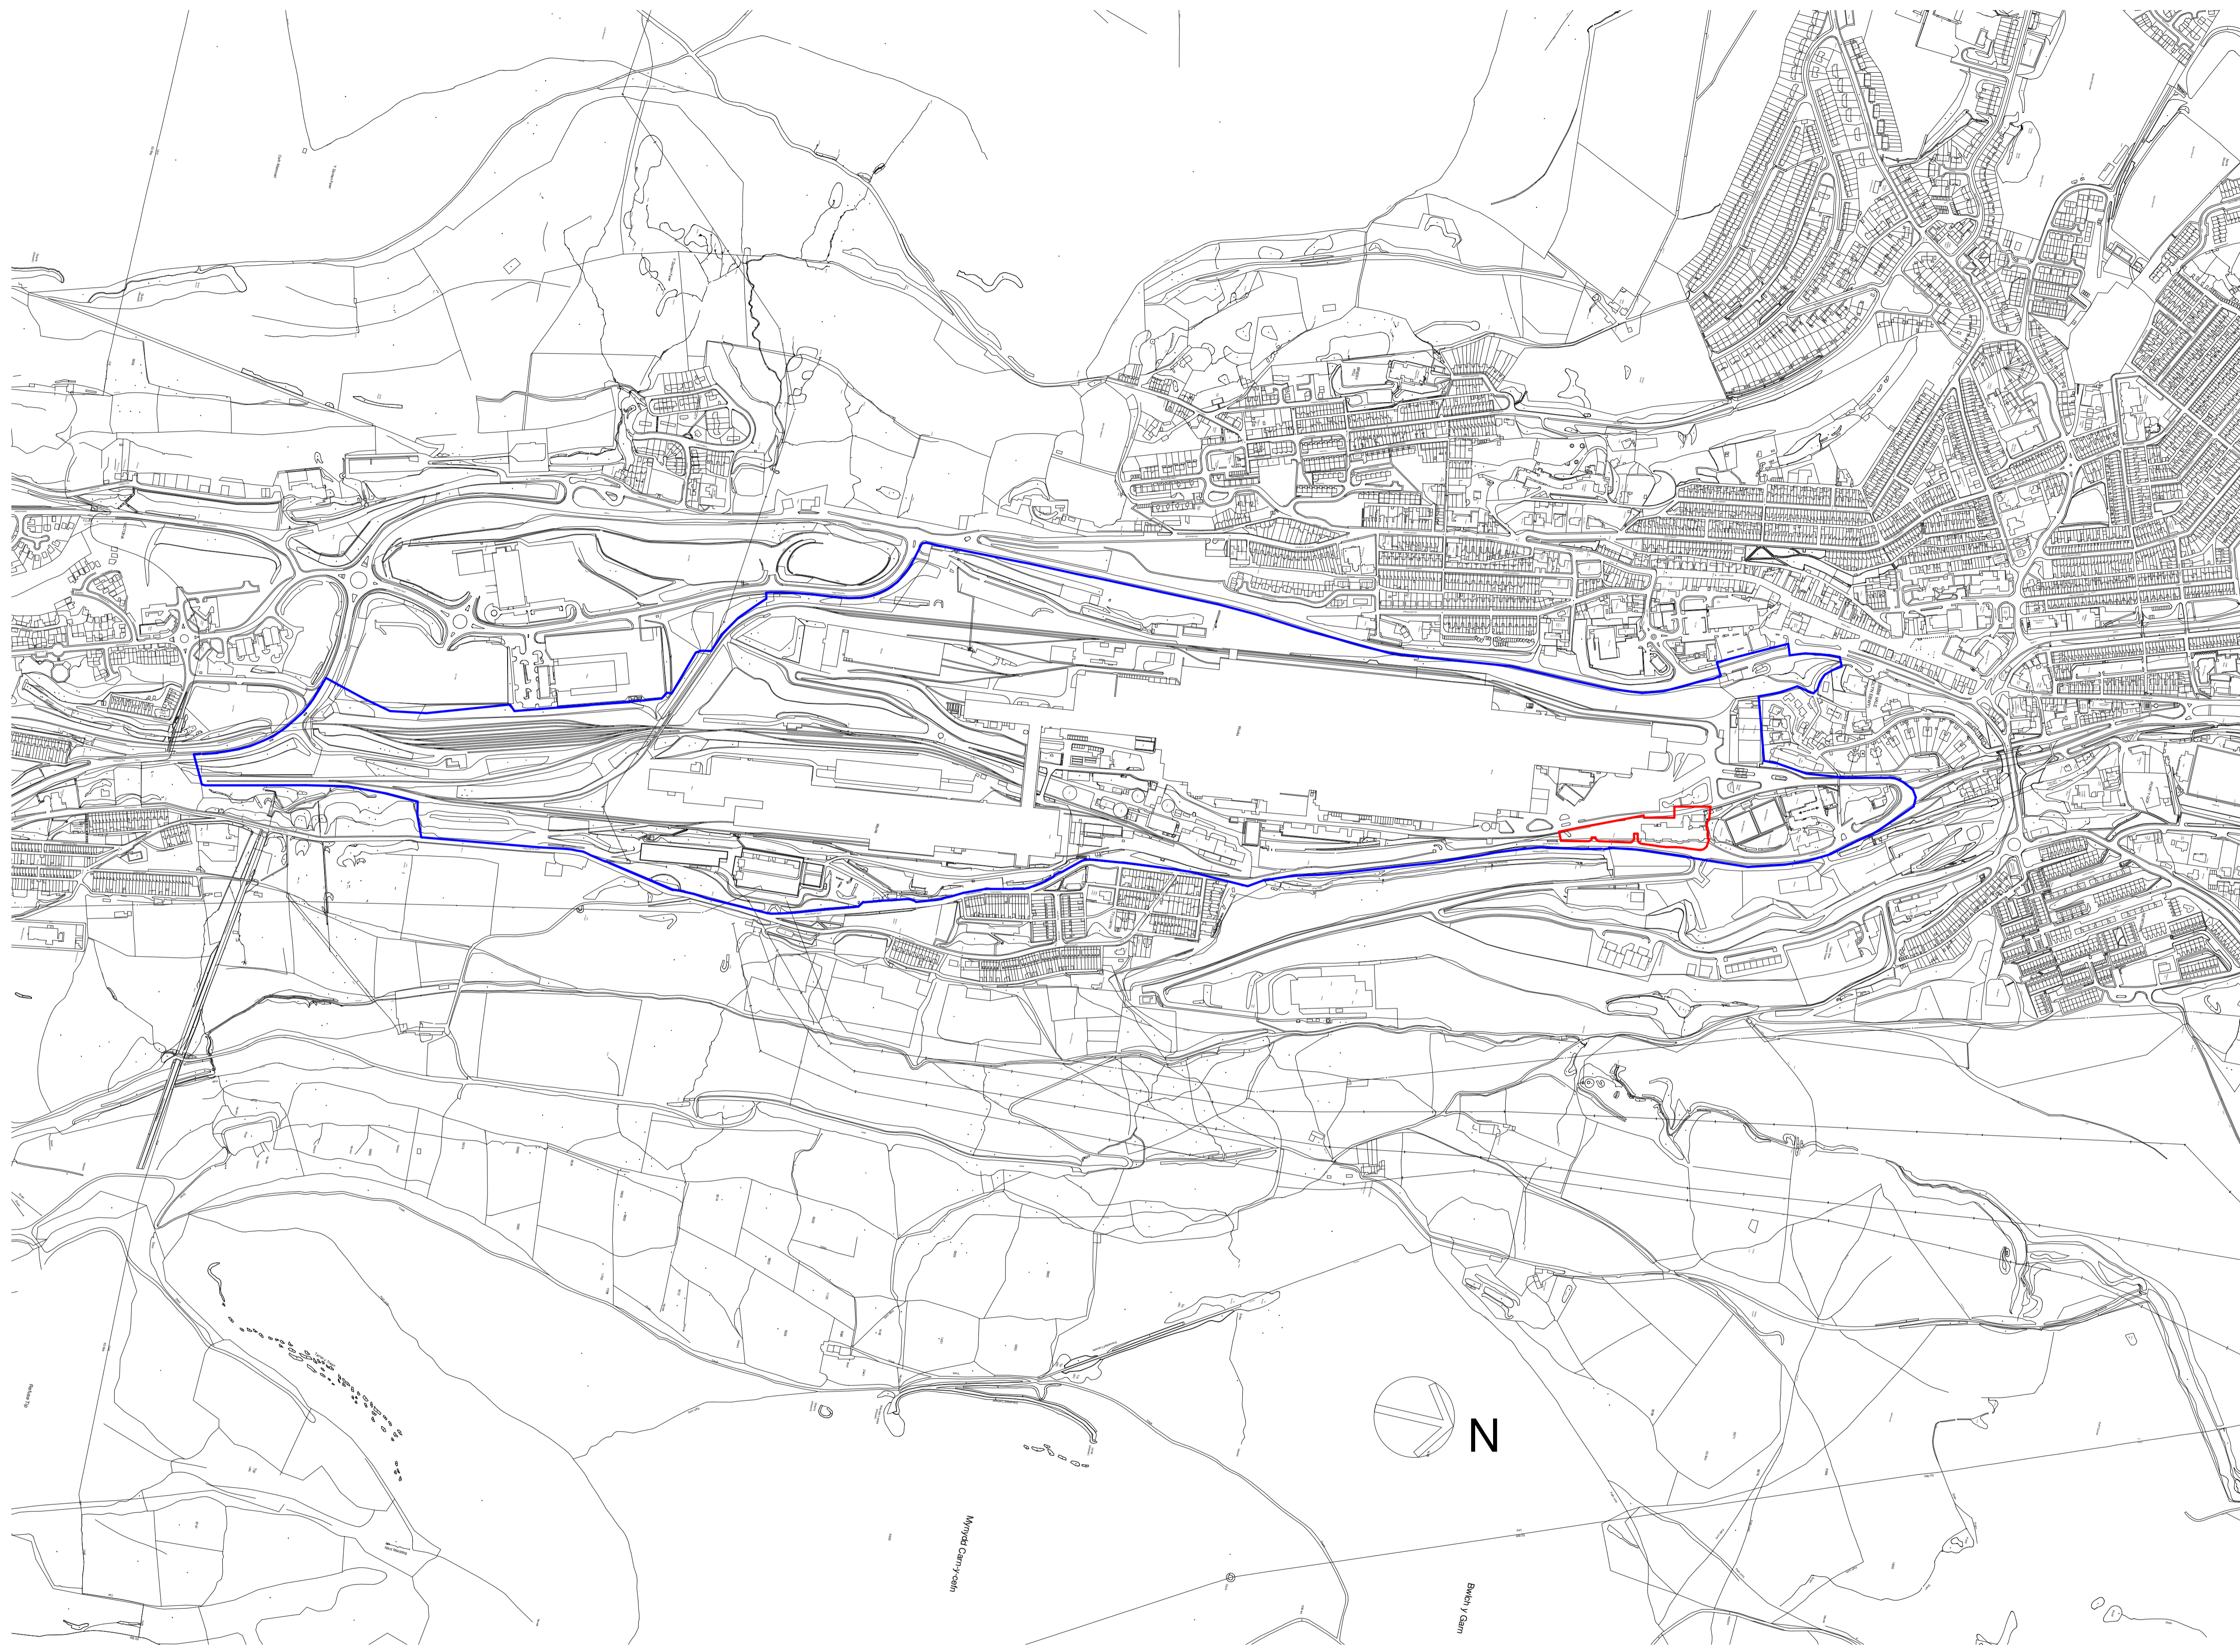

19.12.08 - SS PW Issued for Planning

date	rev	name	chk	note
19.12.08		SS	PW	Issued for Planning

 **Stride Treglown Davies**
19.12.08 SS PW Issued for Planning

Architecture Town Planning Interior Design Building Surveying Landscape Design Graphic Design
Ocean House, Ocean Way, Cardiff CF24 5PE
T 029 2046 4027 F 029 2047 0422 www.stridetreglown.co.uk

PROJECT
Ebbw Vale Project Office
Ebbw Vale

DRAWING TITLE
Existing Site Plan

DATE	SCALE	DRAWN BY	CHECKED BY
11/04/08	1 : 5000	SS	PW

DRAWING NUMBER	REVISION NO.
7680	PL(0)004

1 Existing Site plan
1 : 5000

C:\Documents and Settings\ss\Desktop\Shital_New site base model\rv1