


Custom House, Cardiff.

AMENDED PLAN
 CARDIFF COUNTY COUNCIL
 STRATEGIC PLANNING
 & ENVIRONMENT
 DATE 20.11.08


PROJECT NO.	DESCRIPTION	DATE
A	Existing State to be demolished	18.11.08

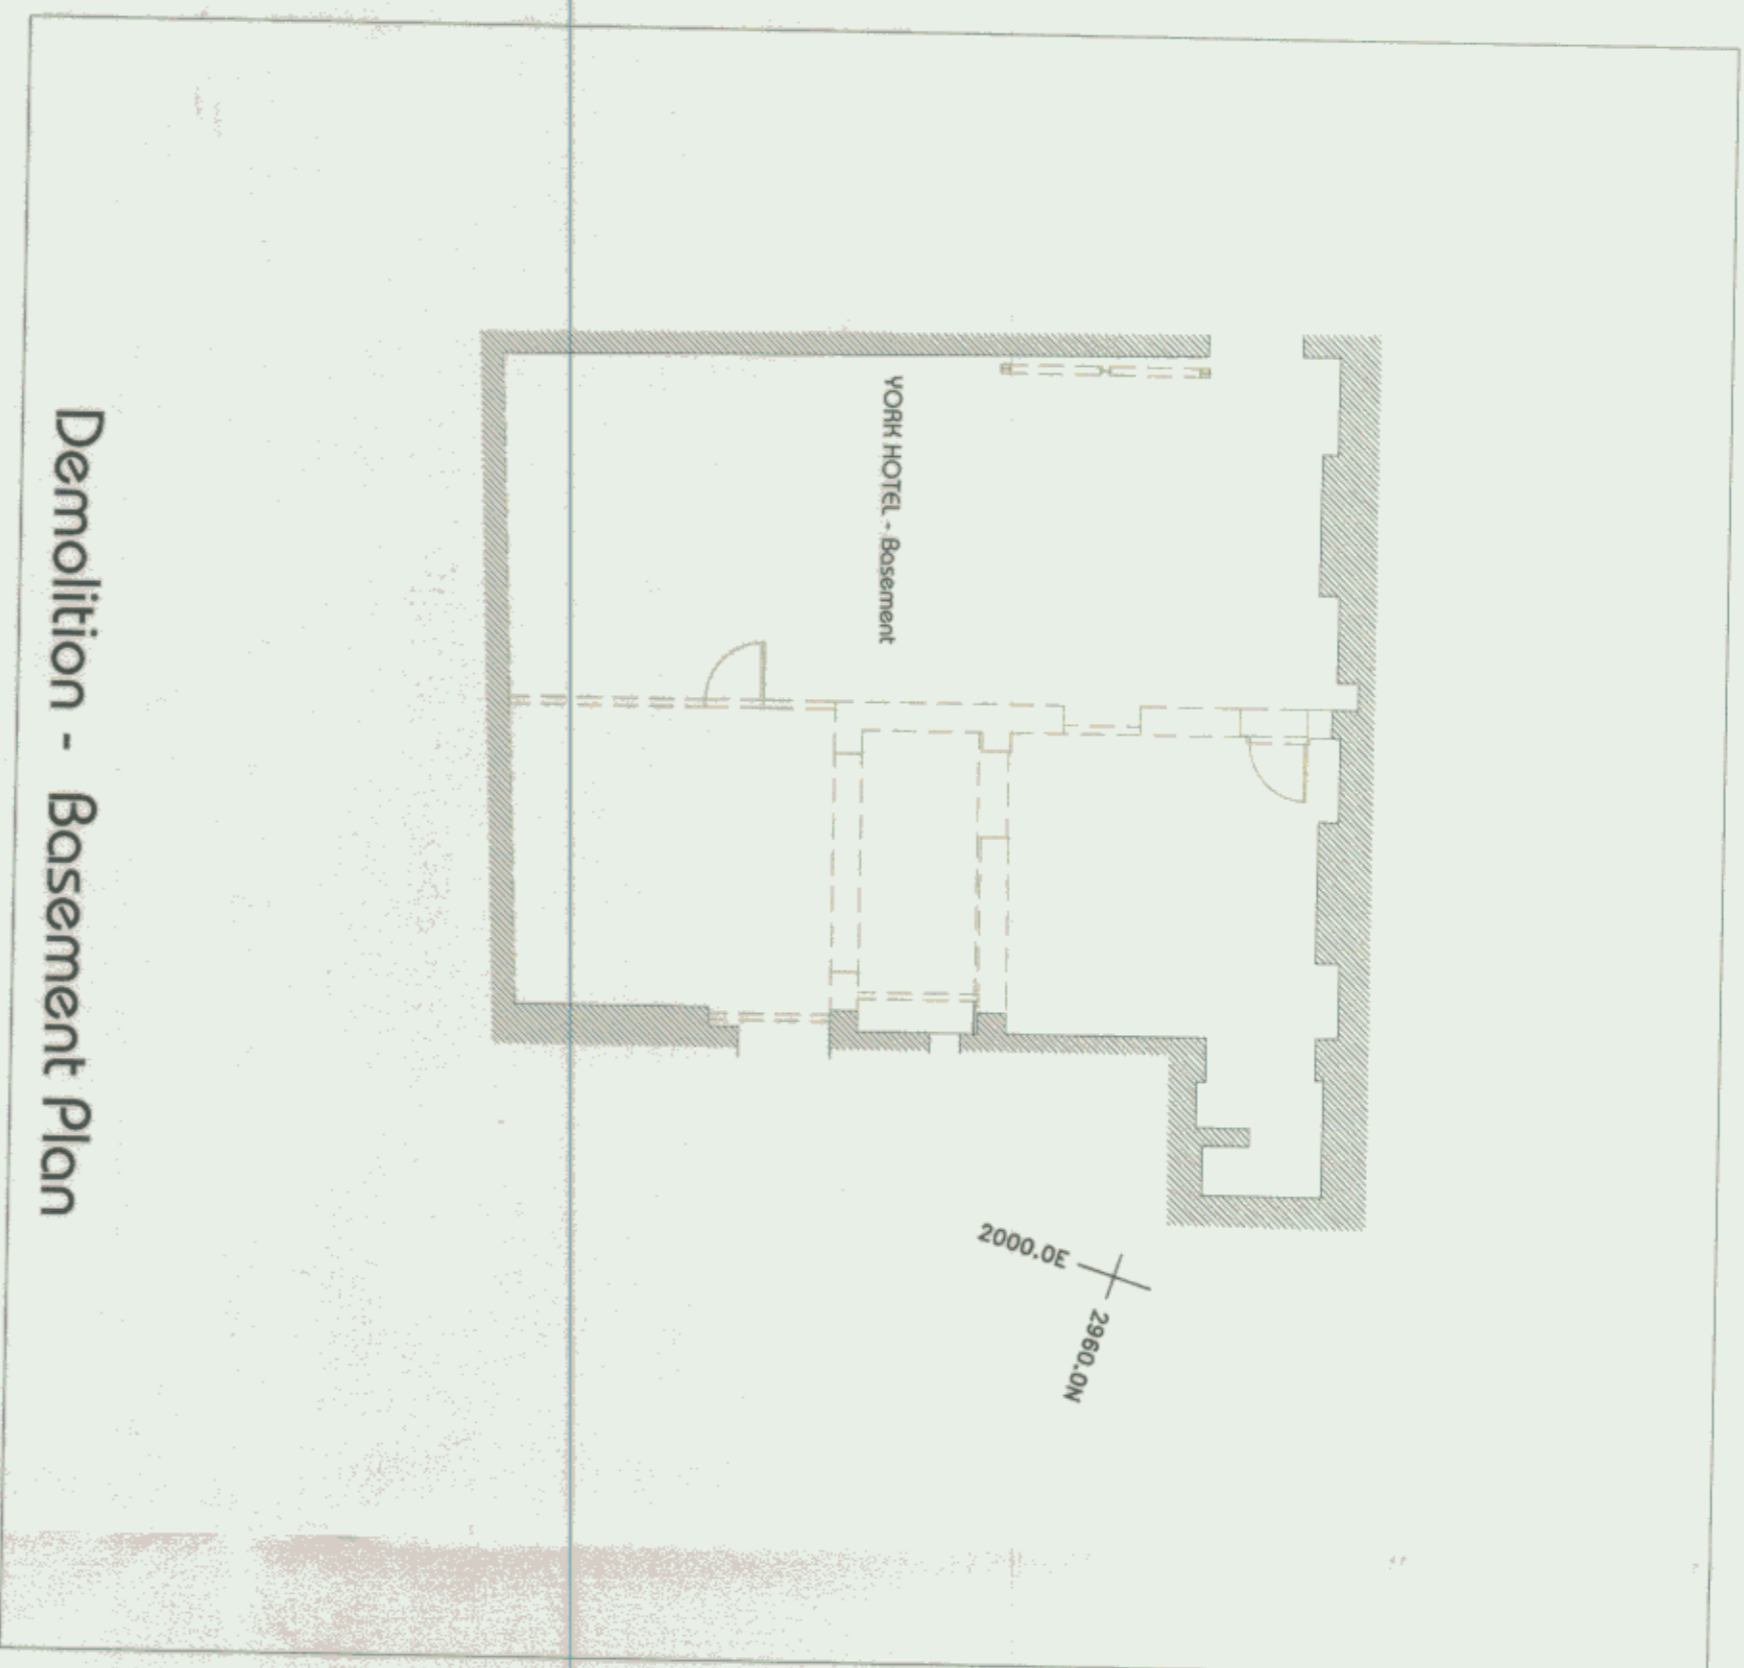

Key -

Existing

Demolish

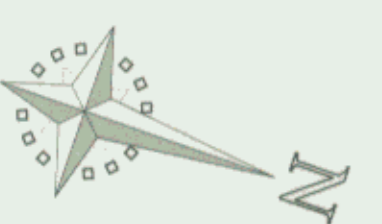

morgan hayman

Chartered Architects Surveyors Urban Designers
 16 Columbus Walk, Atlantic Wharf, Cardiff, CF10 4BY
 Tel: (029) 8044 7580 Fax: (029) 2045 1813

Project
 Custom House, Cardiff

Client
 SUM Development (Custom House Ltd.)

Drawing Title
 Demolition - Basement Plan
 Demolition - Ground Floor Plan

208 Number Drawing Number Revision Scale (mm) Date
 2876 115 A 1:100 May '08