




SECOND FLOOR

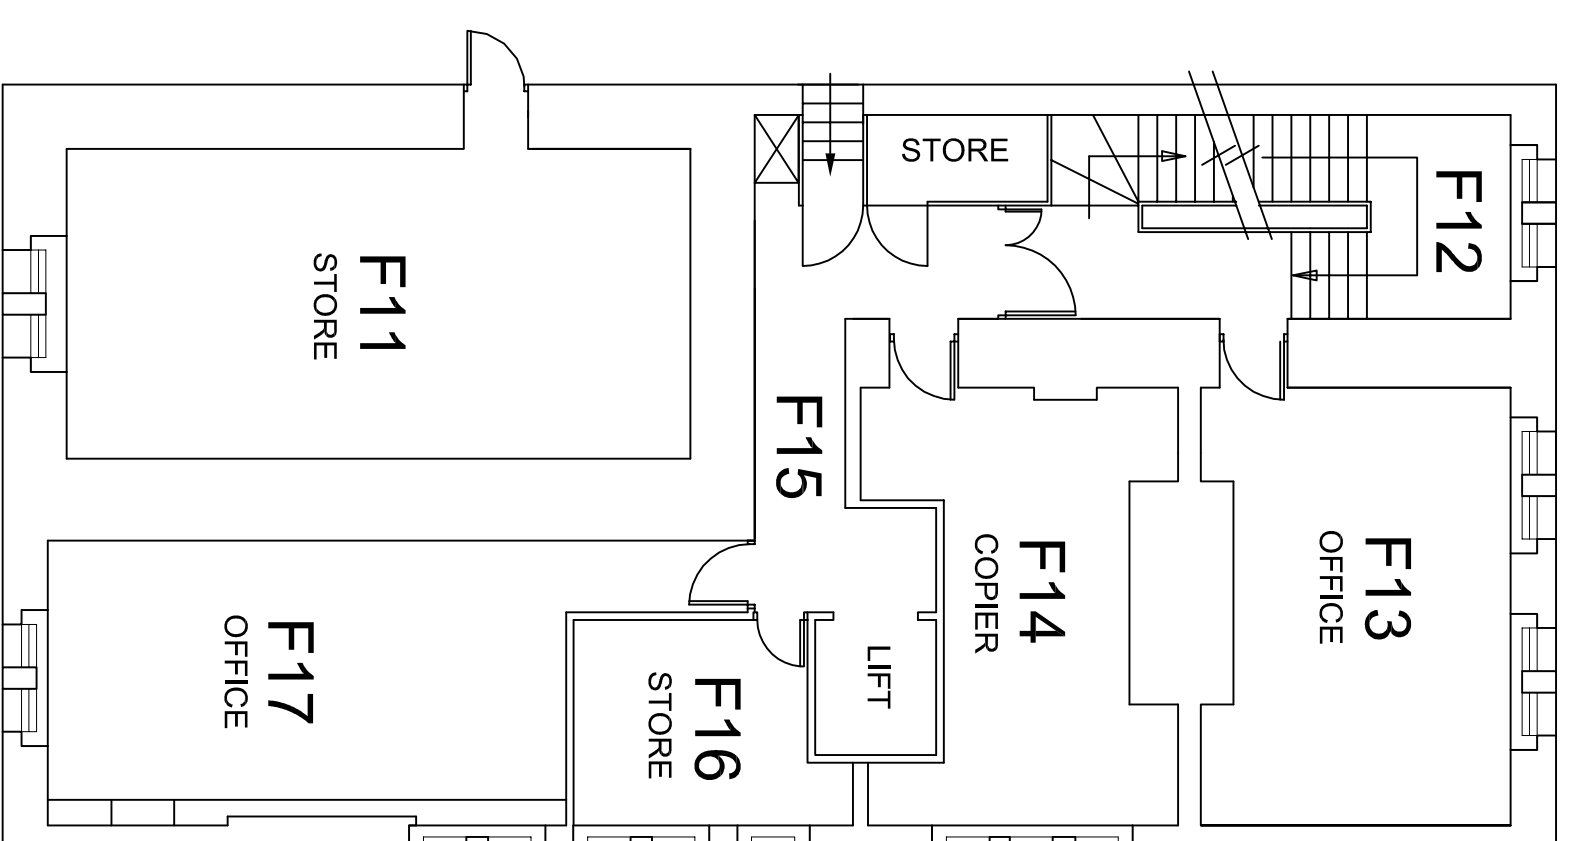

FIRST FLOOR
REAR OF BUILDING

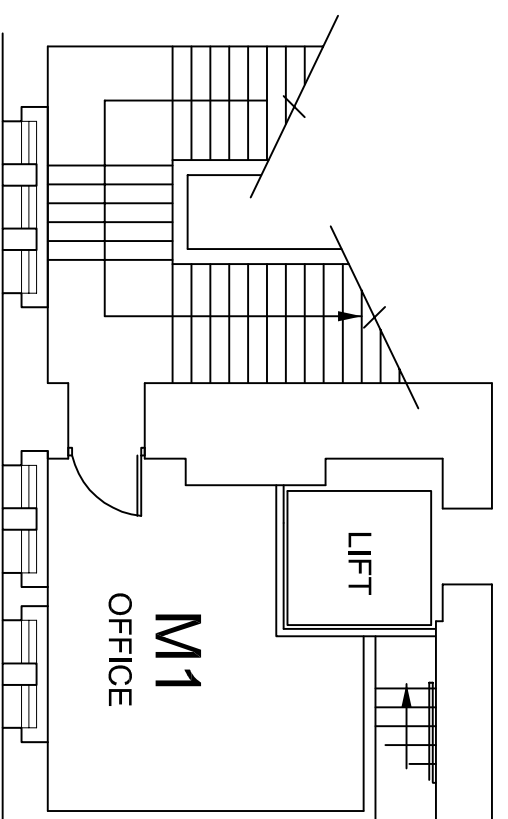

MEZZANINE LEVEL
FRONT OF BUILDING

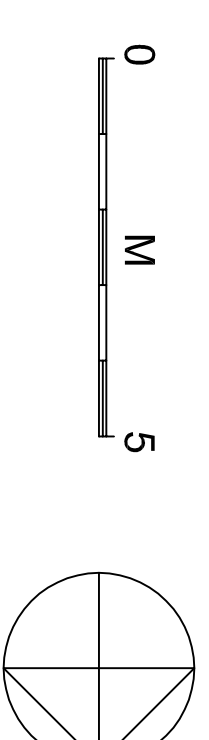

No	NOTES/STATUS/FEASIBILITY/SPECIFICATION/PLANNING/PHASING/CONSTRUCTION CONTROL/DESIGN REV./PRELIM/MEASUREMENT/TITLEBLOCK/CONSTRUCTION RECORD	REV	DATE	BY	CHK	DATE	BY	CHK	DATE	BY	CHK
1	For information only. Drawn by: [Name]										
2	For information only. Drawn by: [Name]										
3	For information only. Drawn by: [Name]										
4	Check against project all dimensions are in millimeters										

DONALD INSALL ASSOCIATES LIMITED
 7a Northumbrian Buildings, Queen Square, Bath BA1 2BN, Tel: 01225 409086, Fax: 01225 322212

**CHARTEERED ARCHITECTS
 PLANNING CONSULTANTS**
 Email: donald@insallassociates.com

JOB: PIERHEAD BUILDING, CARDIFF
 TITLE: EXISTING FLOOR PLANS
 MEZZANINE, FIRST & SECOND FLOORS

No: 102
 Scale: 1:100
 Date: -