




North East Elevation  
1:100

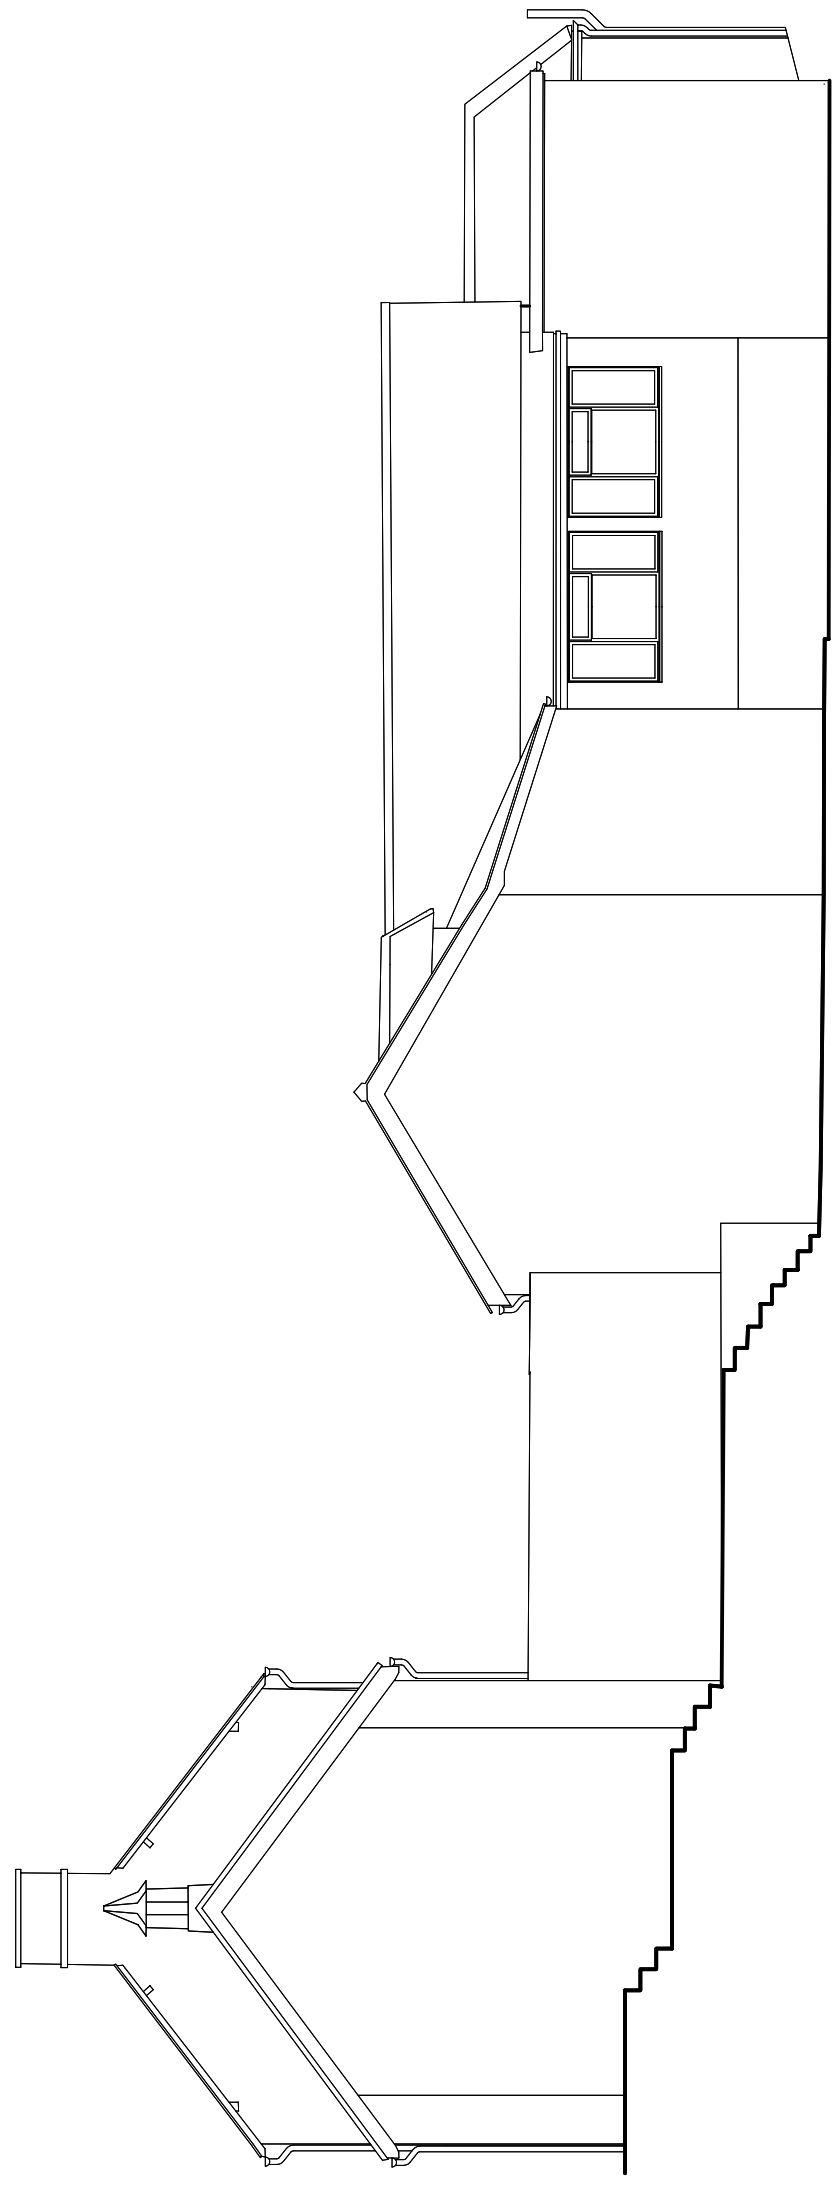


South West Elevation  
1:100

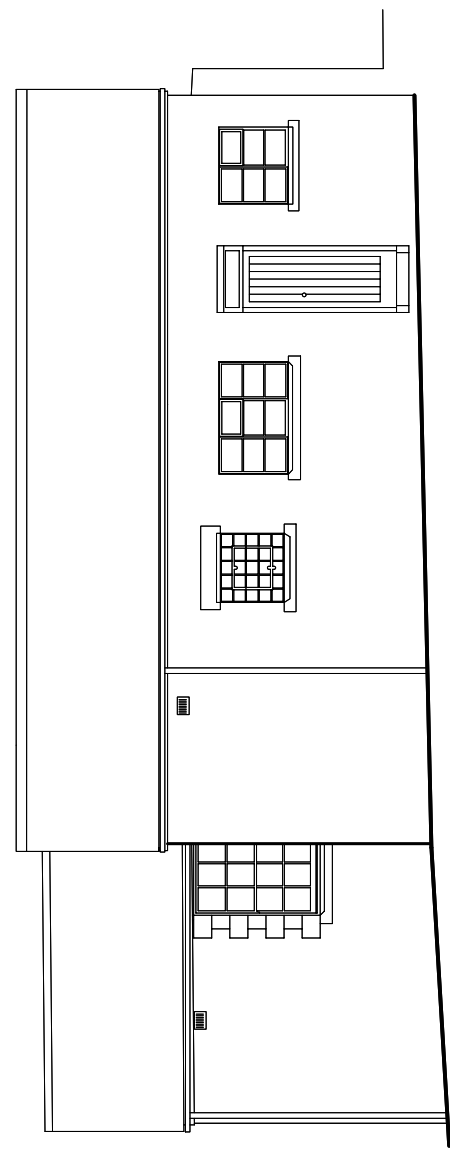


North West Elevation  
1:100

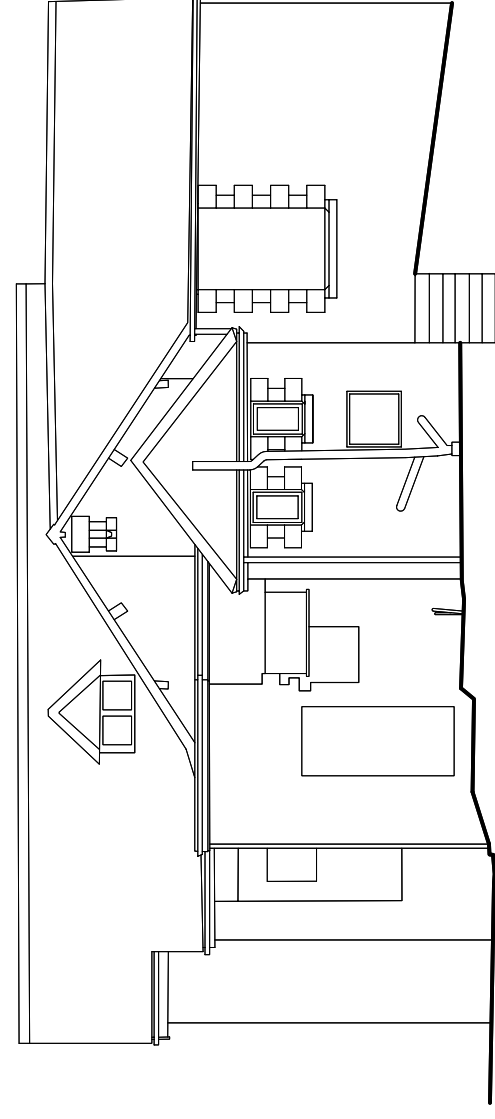


South East Elevation  
1:100

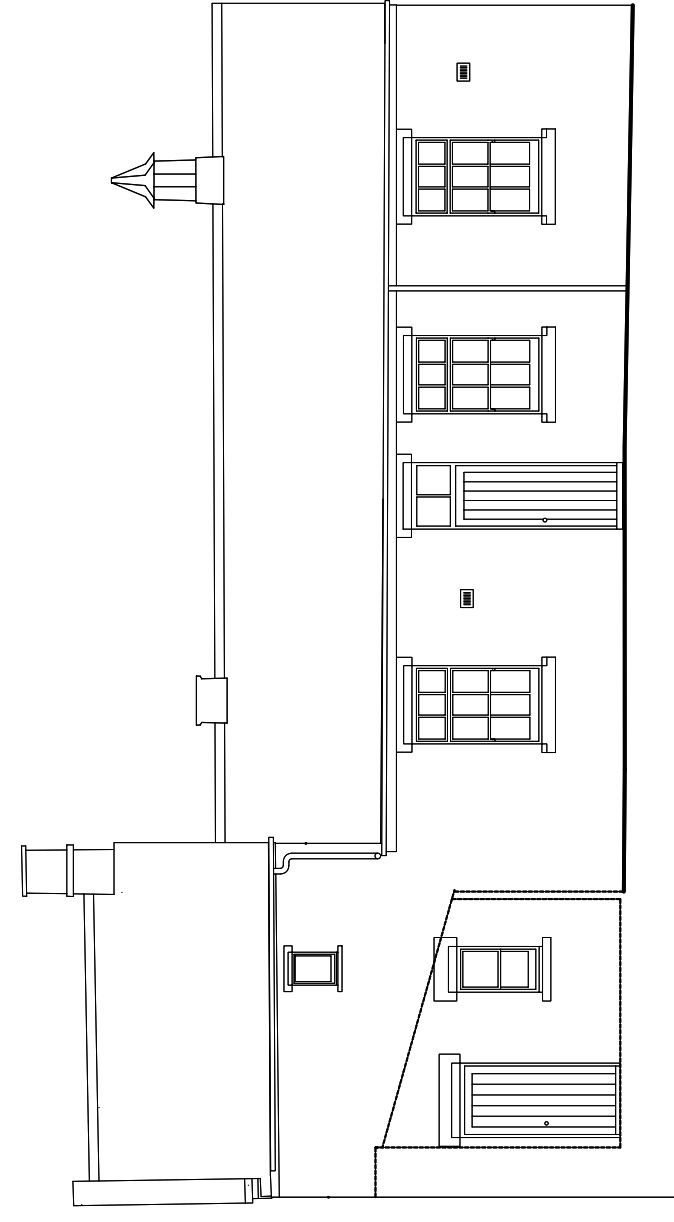


North West Elevation  
1:100

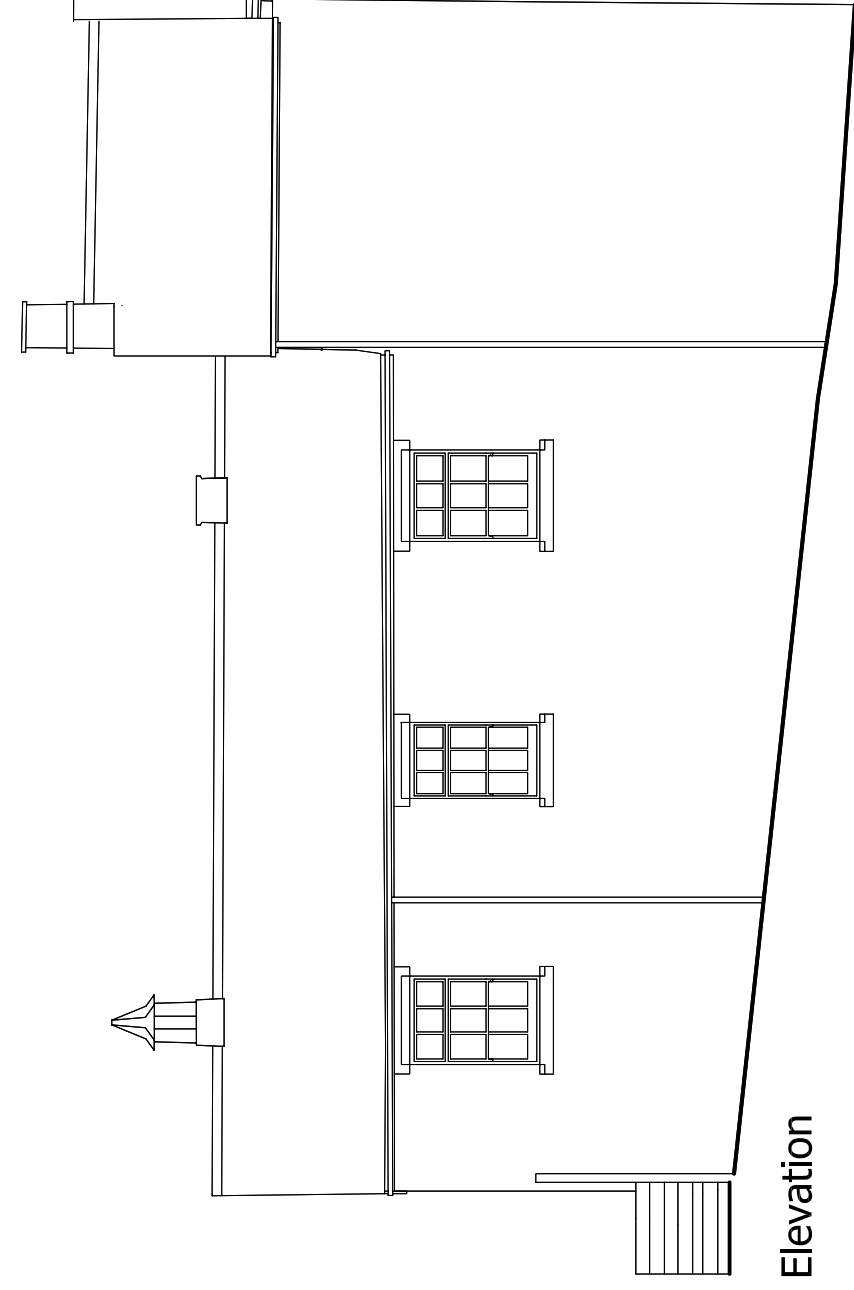


South East Elevation  
1:100

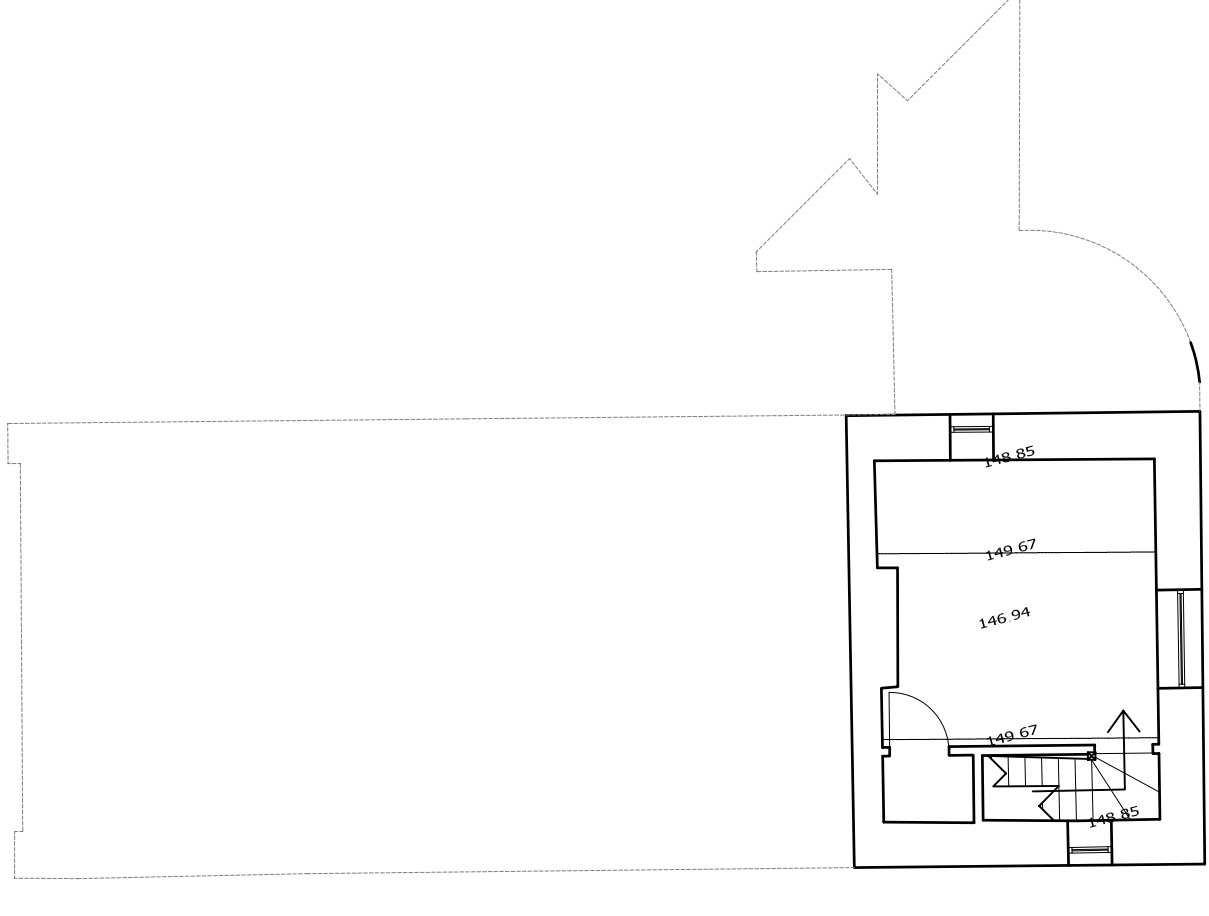


First Floor Plan  
Dwelling 43  
1:50

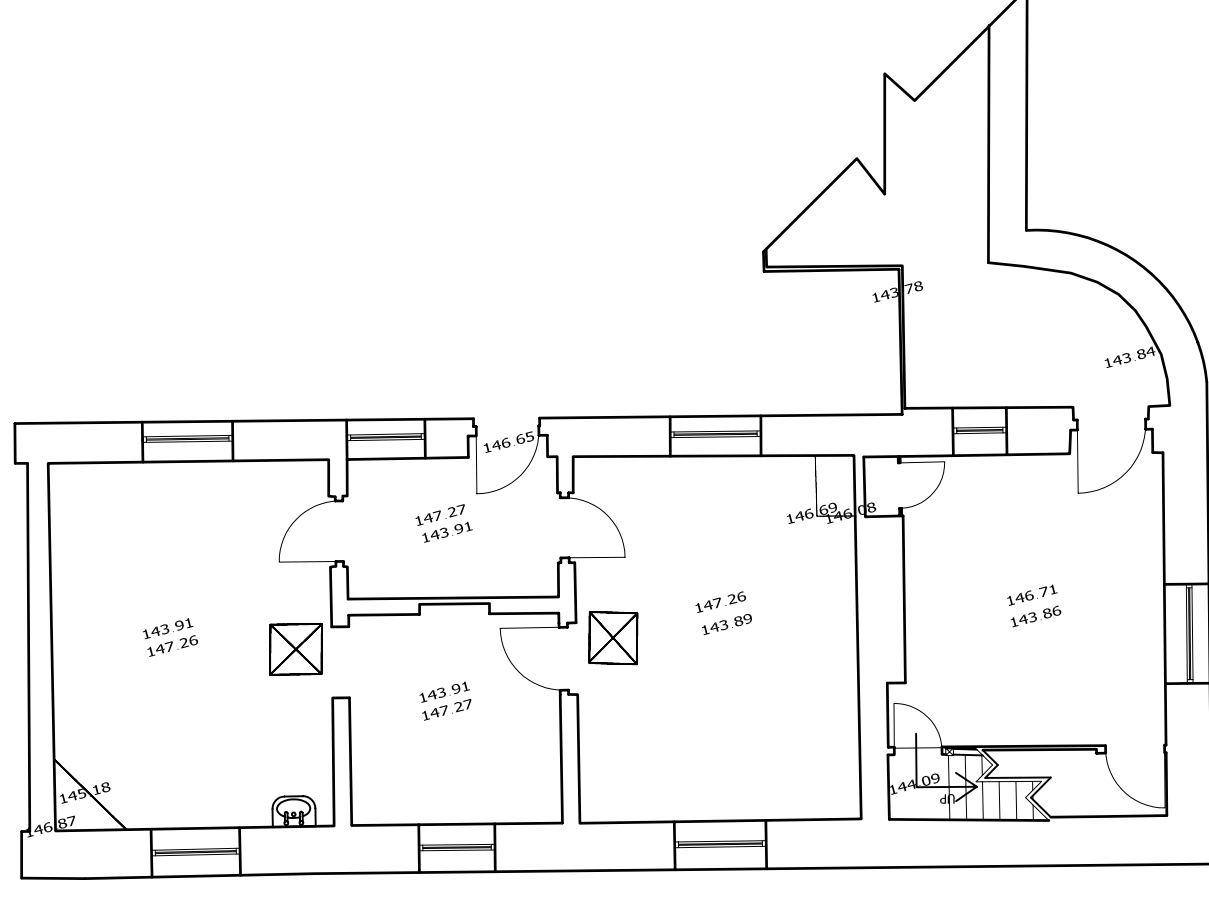

Ground Floor Plan  
Dwelling 43  
1:100

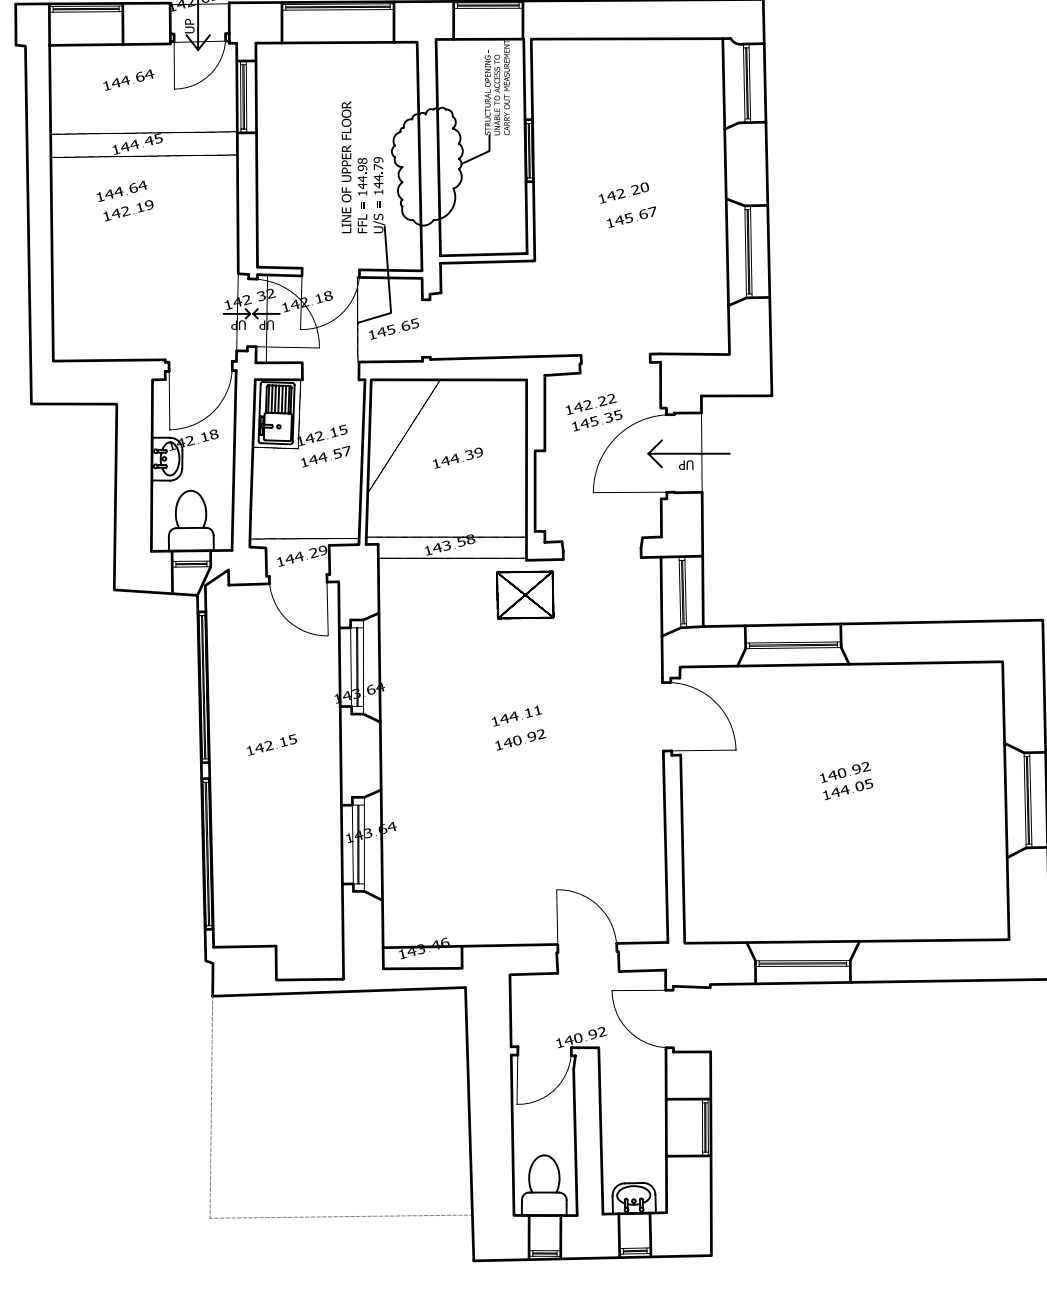

Ground Floor Plan  
Dwelling 42  
1:100

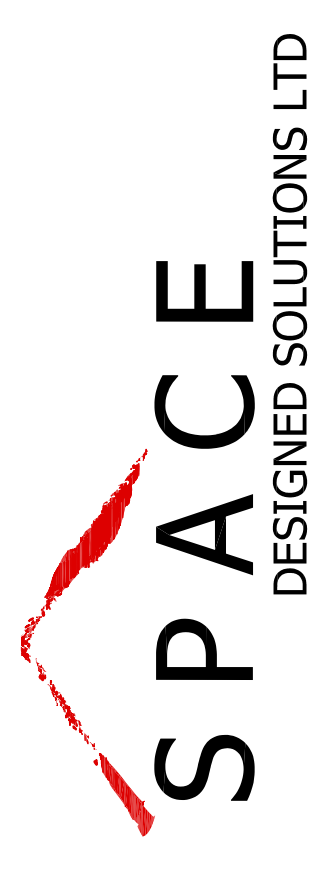

SPACE DESIGNED SOLUTIONS LTD  
Architects, Interior Design, Structural, Mechanical & Electrical Engineers  
No 10 Brougham Hill, Brecon, Powys, SA31 3JL  
www.space-designed.co.uk

PROPOSED REFURBISHMENT AND DEVELOPMENT OF LLEUSTY  
HOSPITAL AND GROUNDS, HOLYWELL, FLINTSHIRE

DARE (Northern) Ltd  
DWELLINGS 42 and 43; PLANS AND ELEVATIONS  
AS EXISTING

SCALE 1:100  
DATE 07.08.2018  
DRAWING No: 0708.08.35

Number: 0708.08.35