




North West Elevation  
1:100

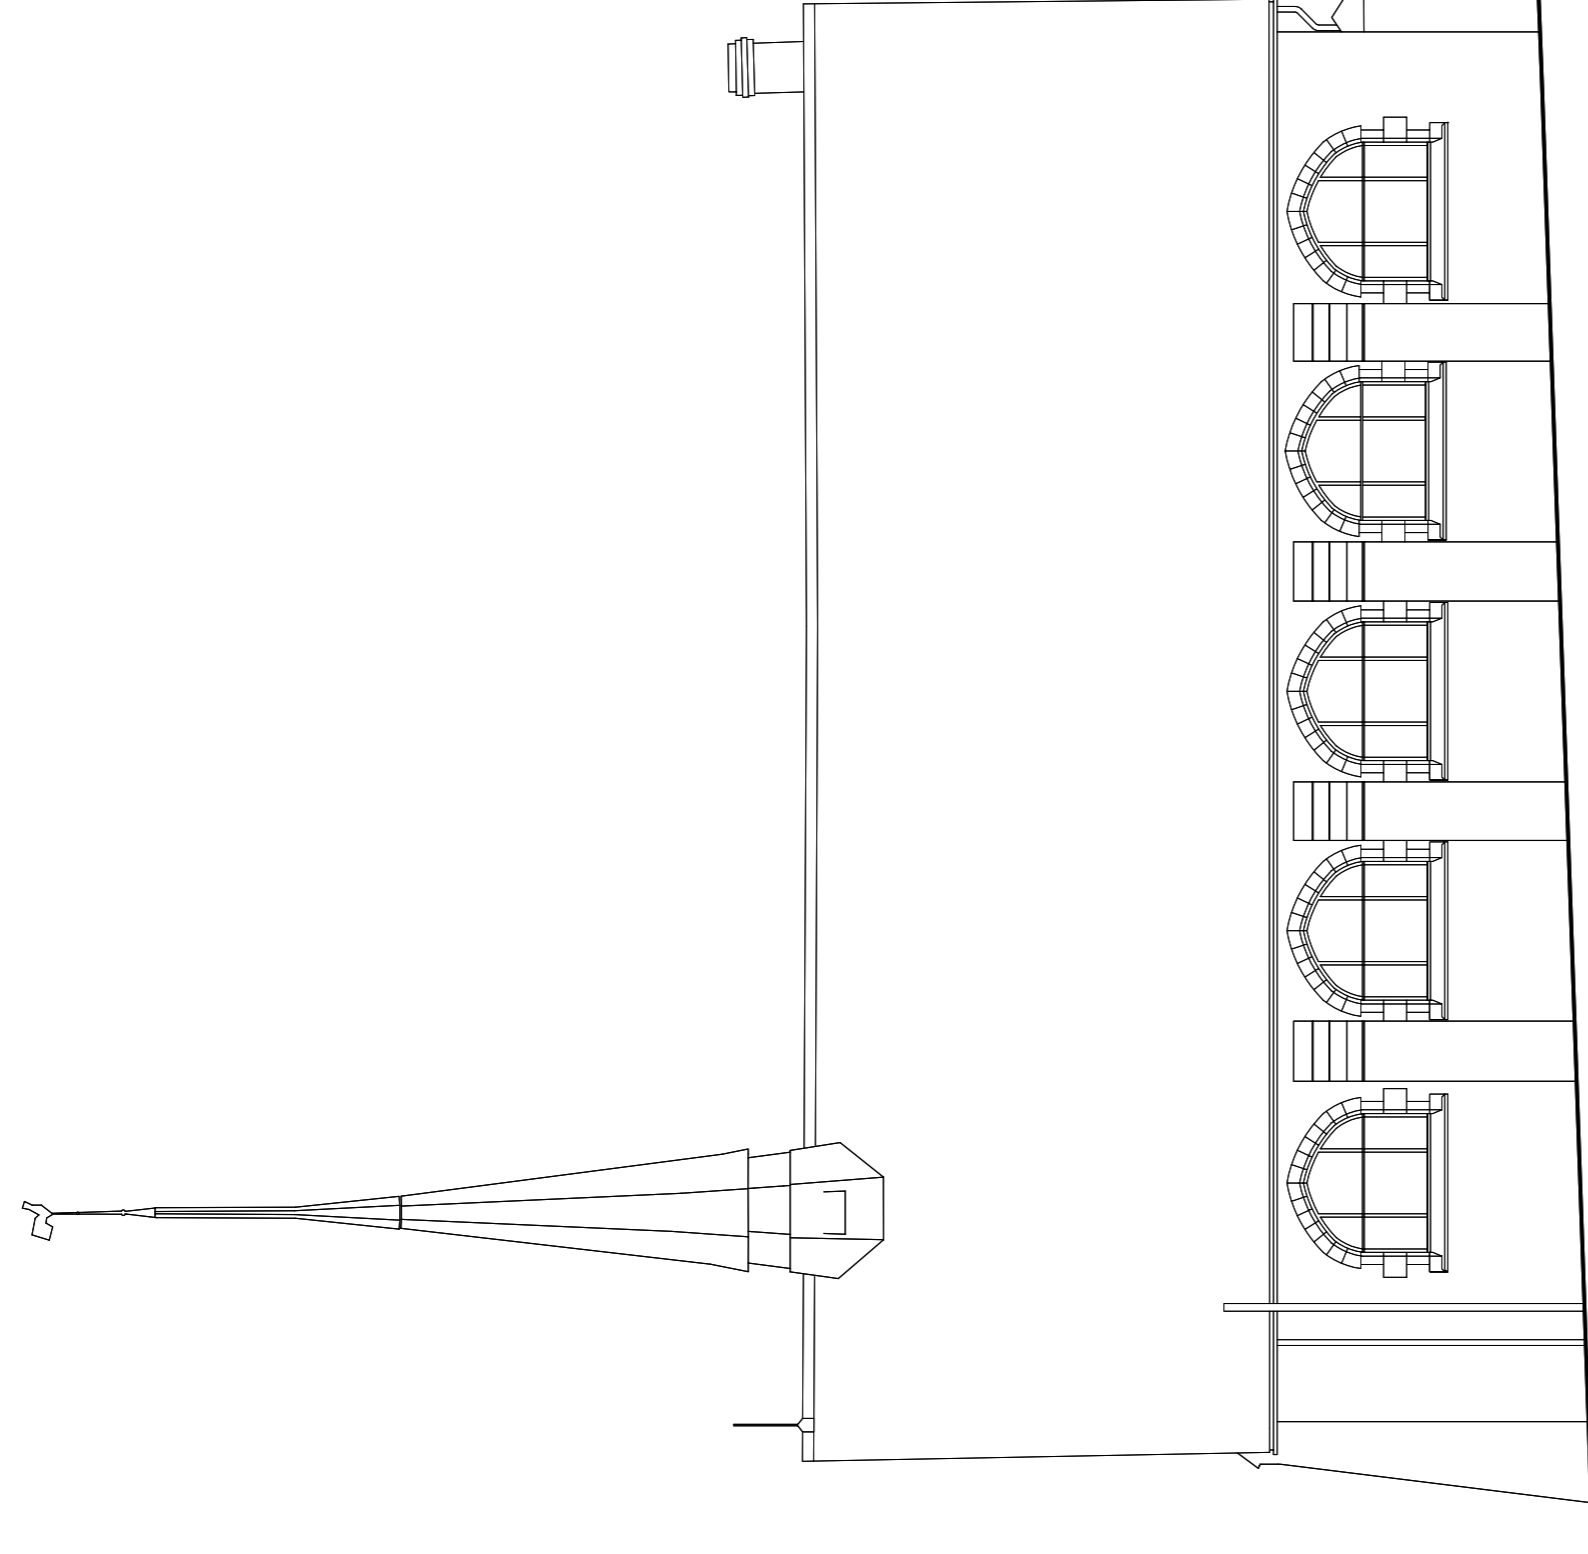


North East Elevation  
1:100

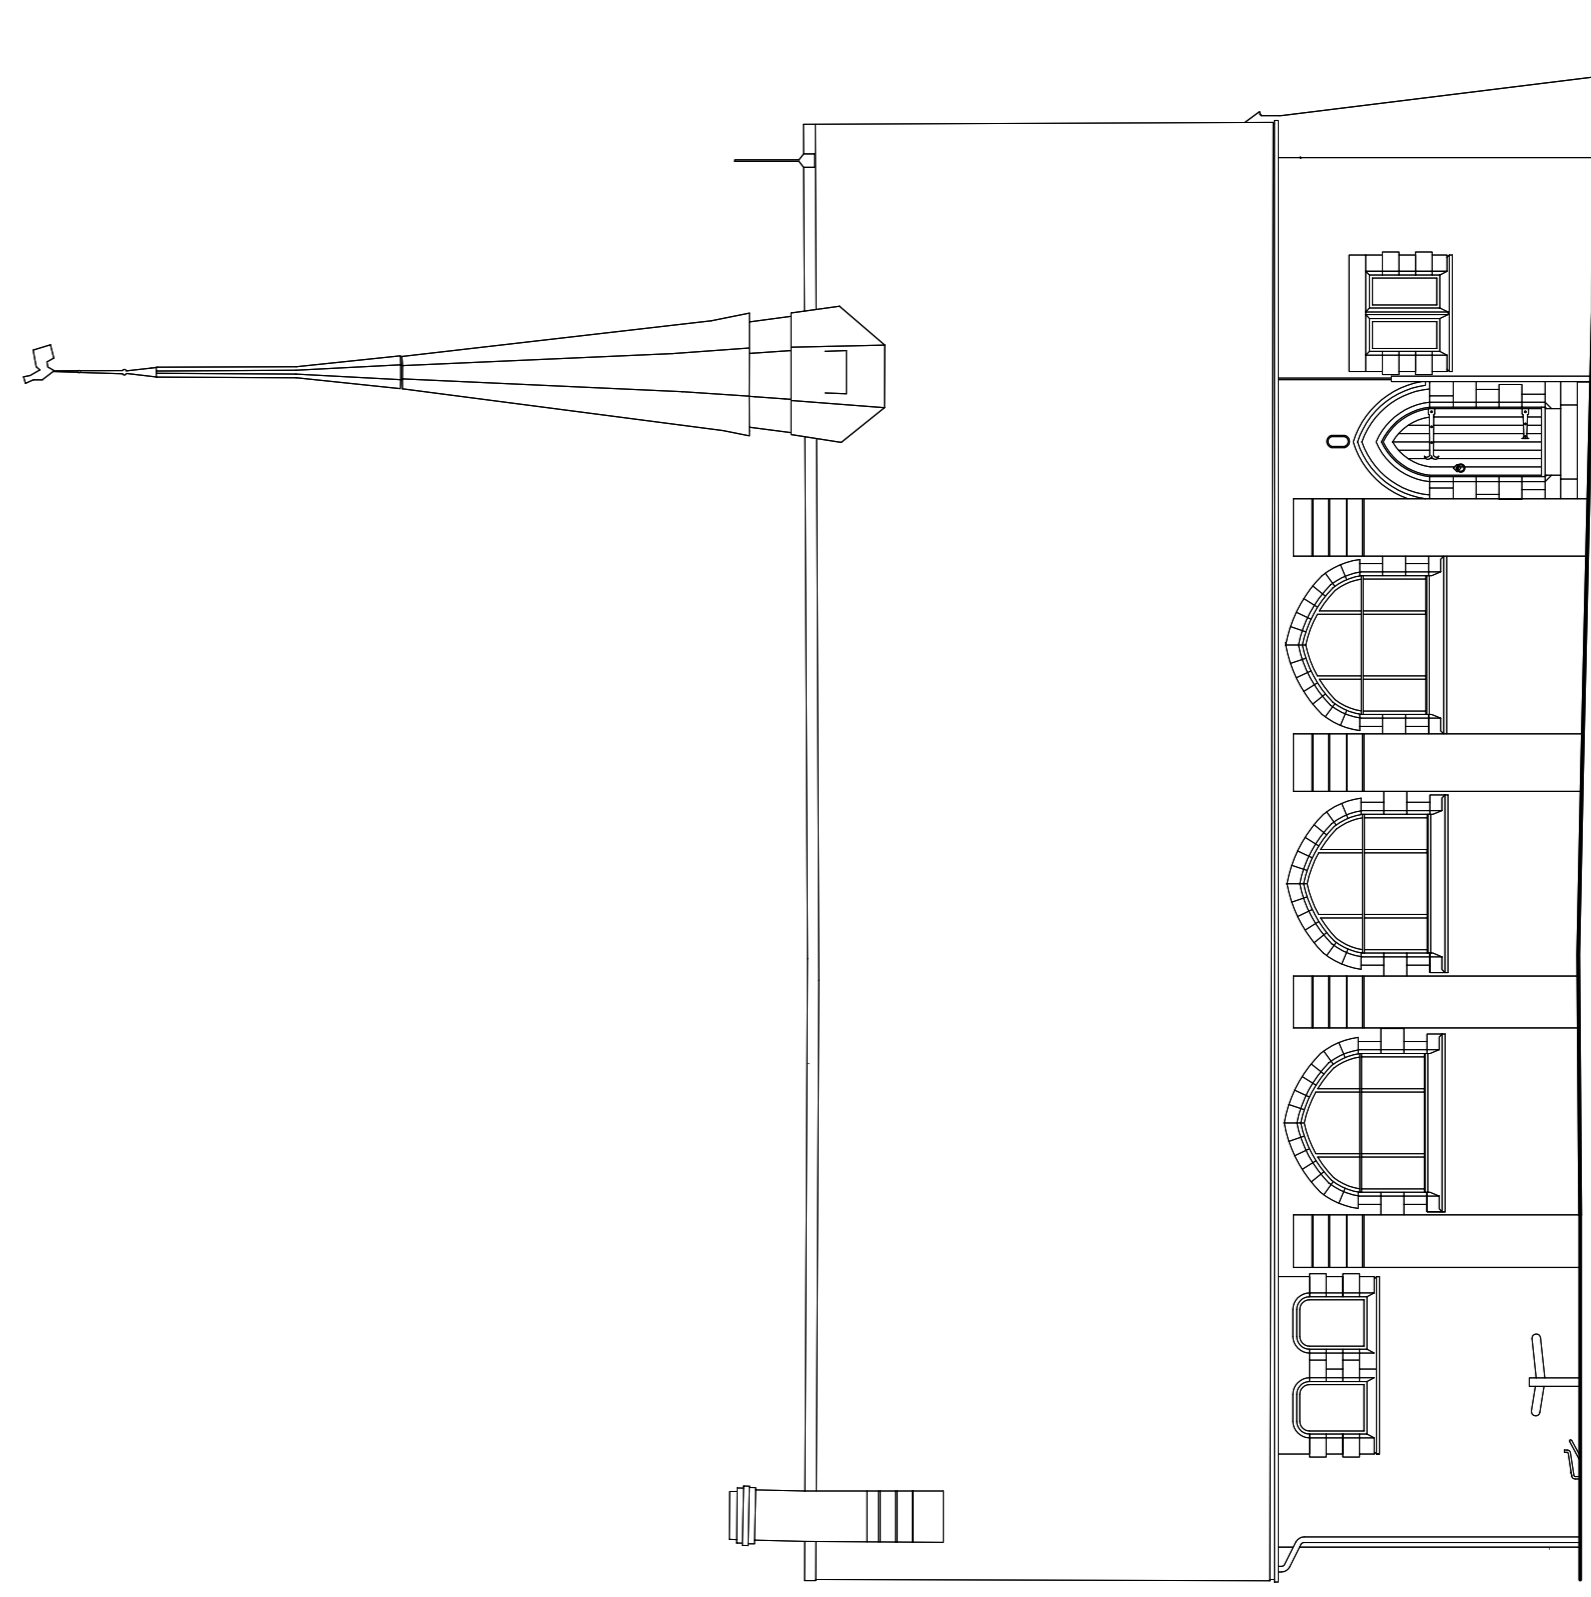

South East Elevation  
1:100

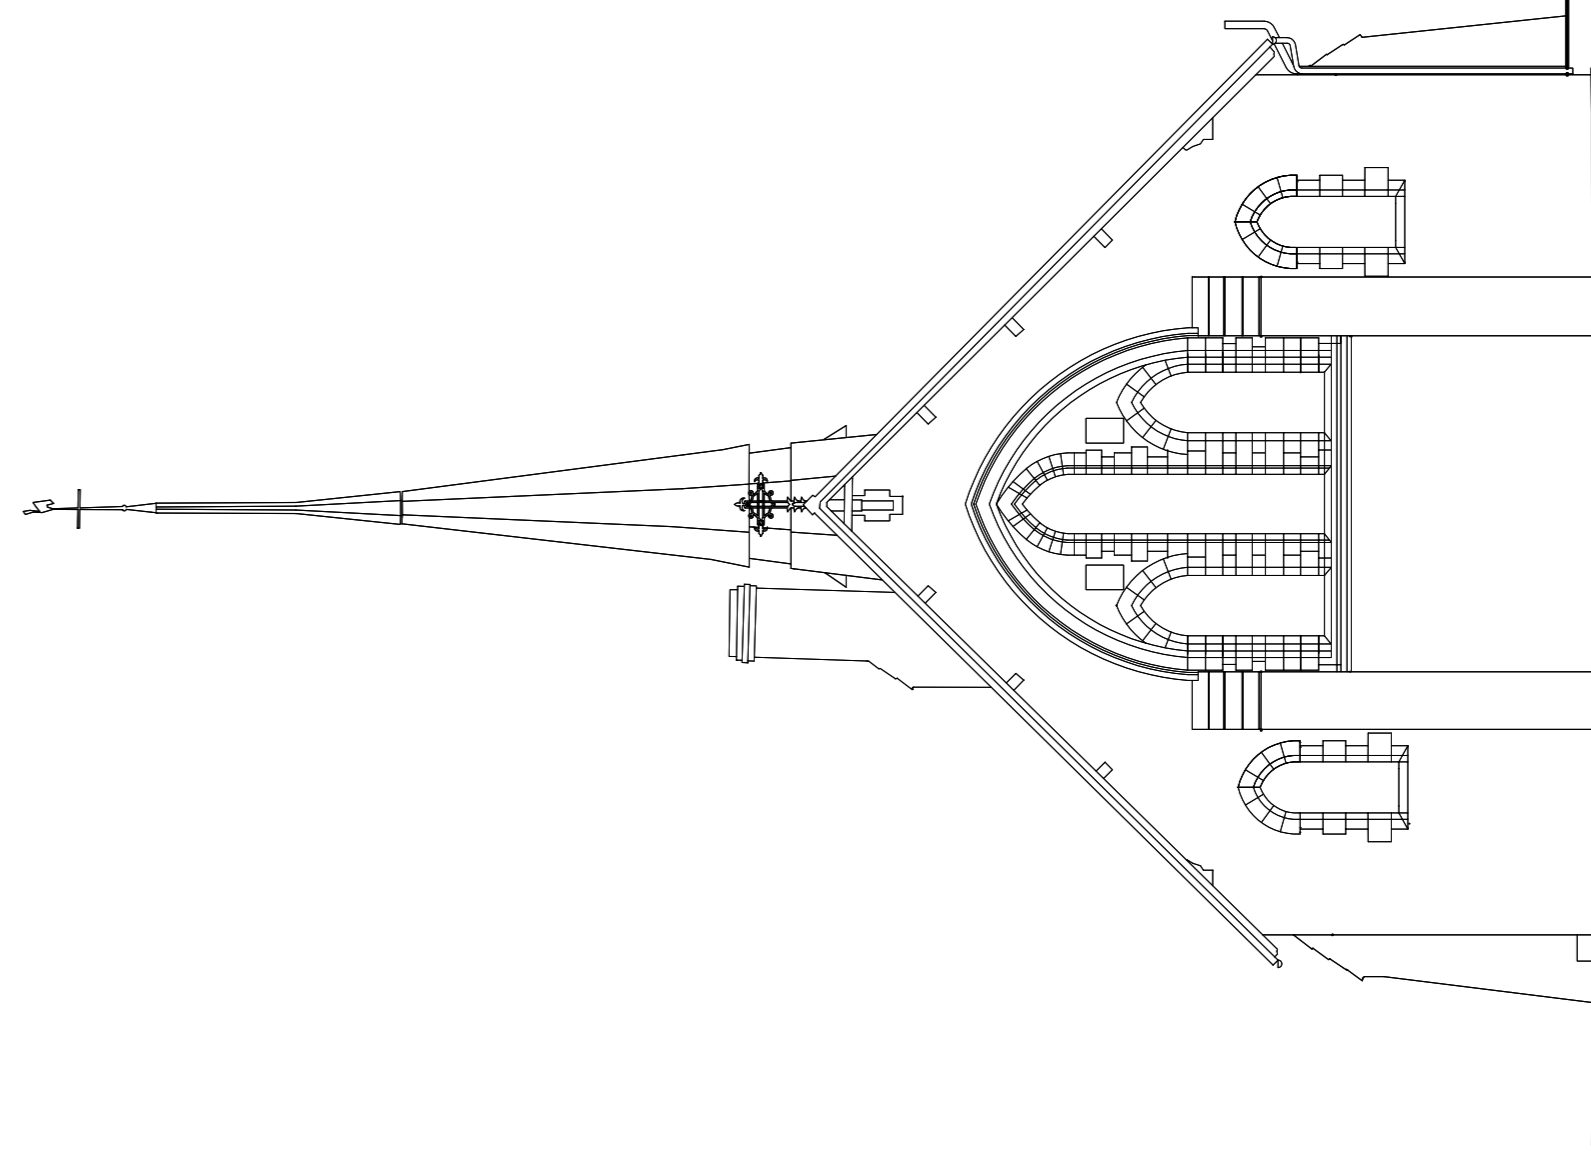

South West Elevation  
1:100

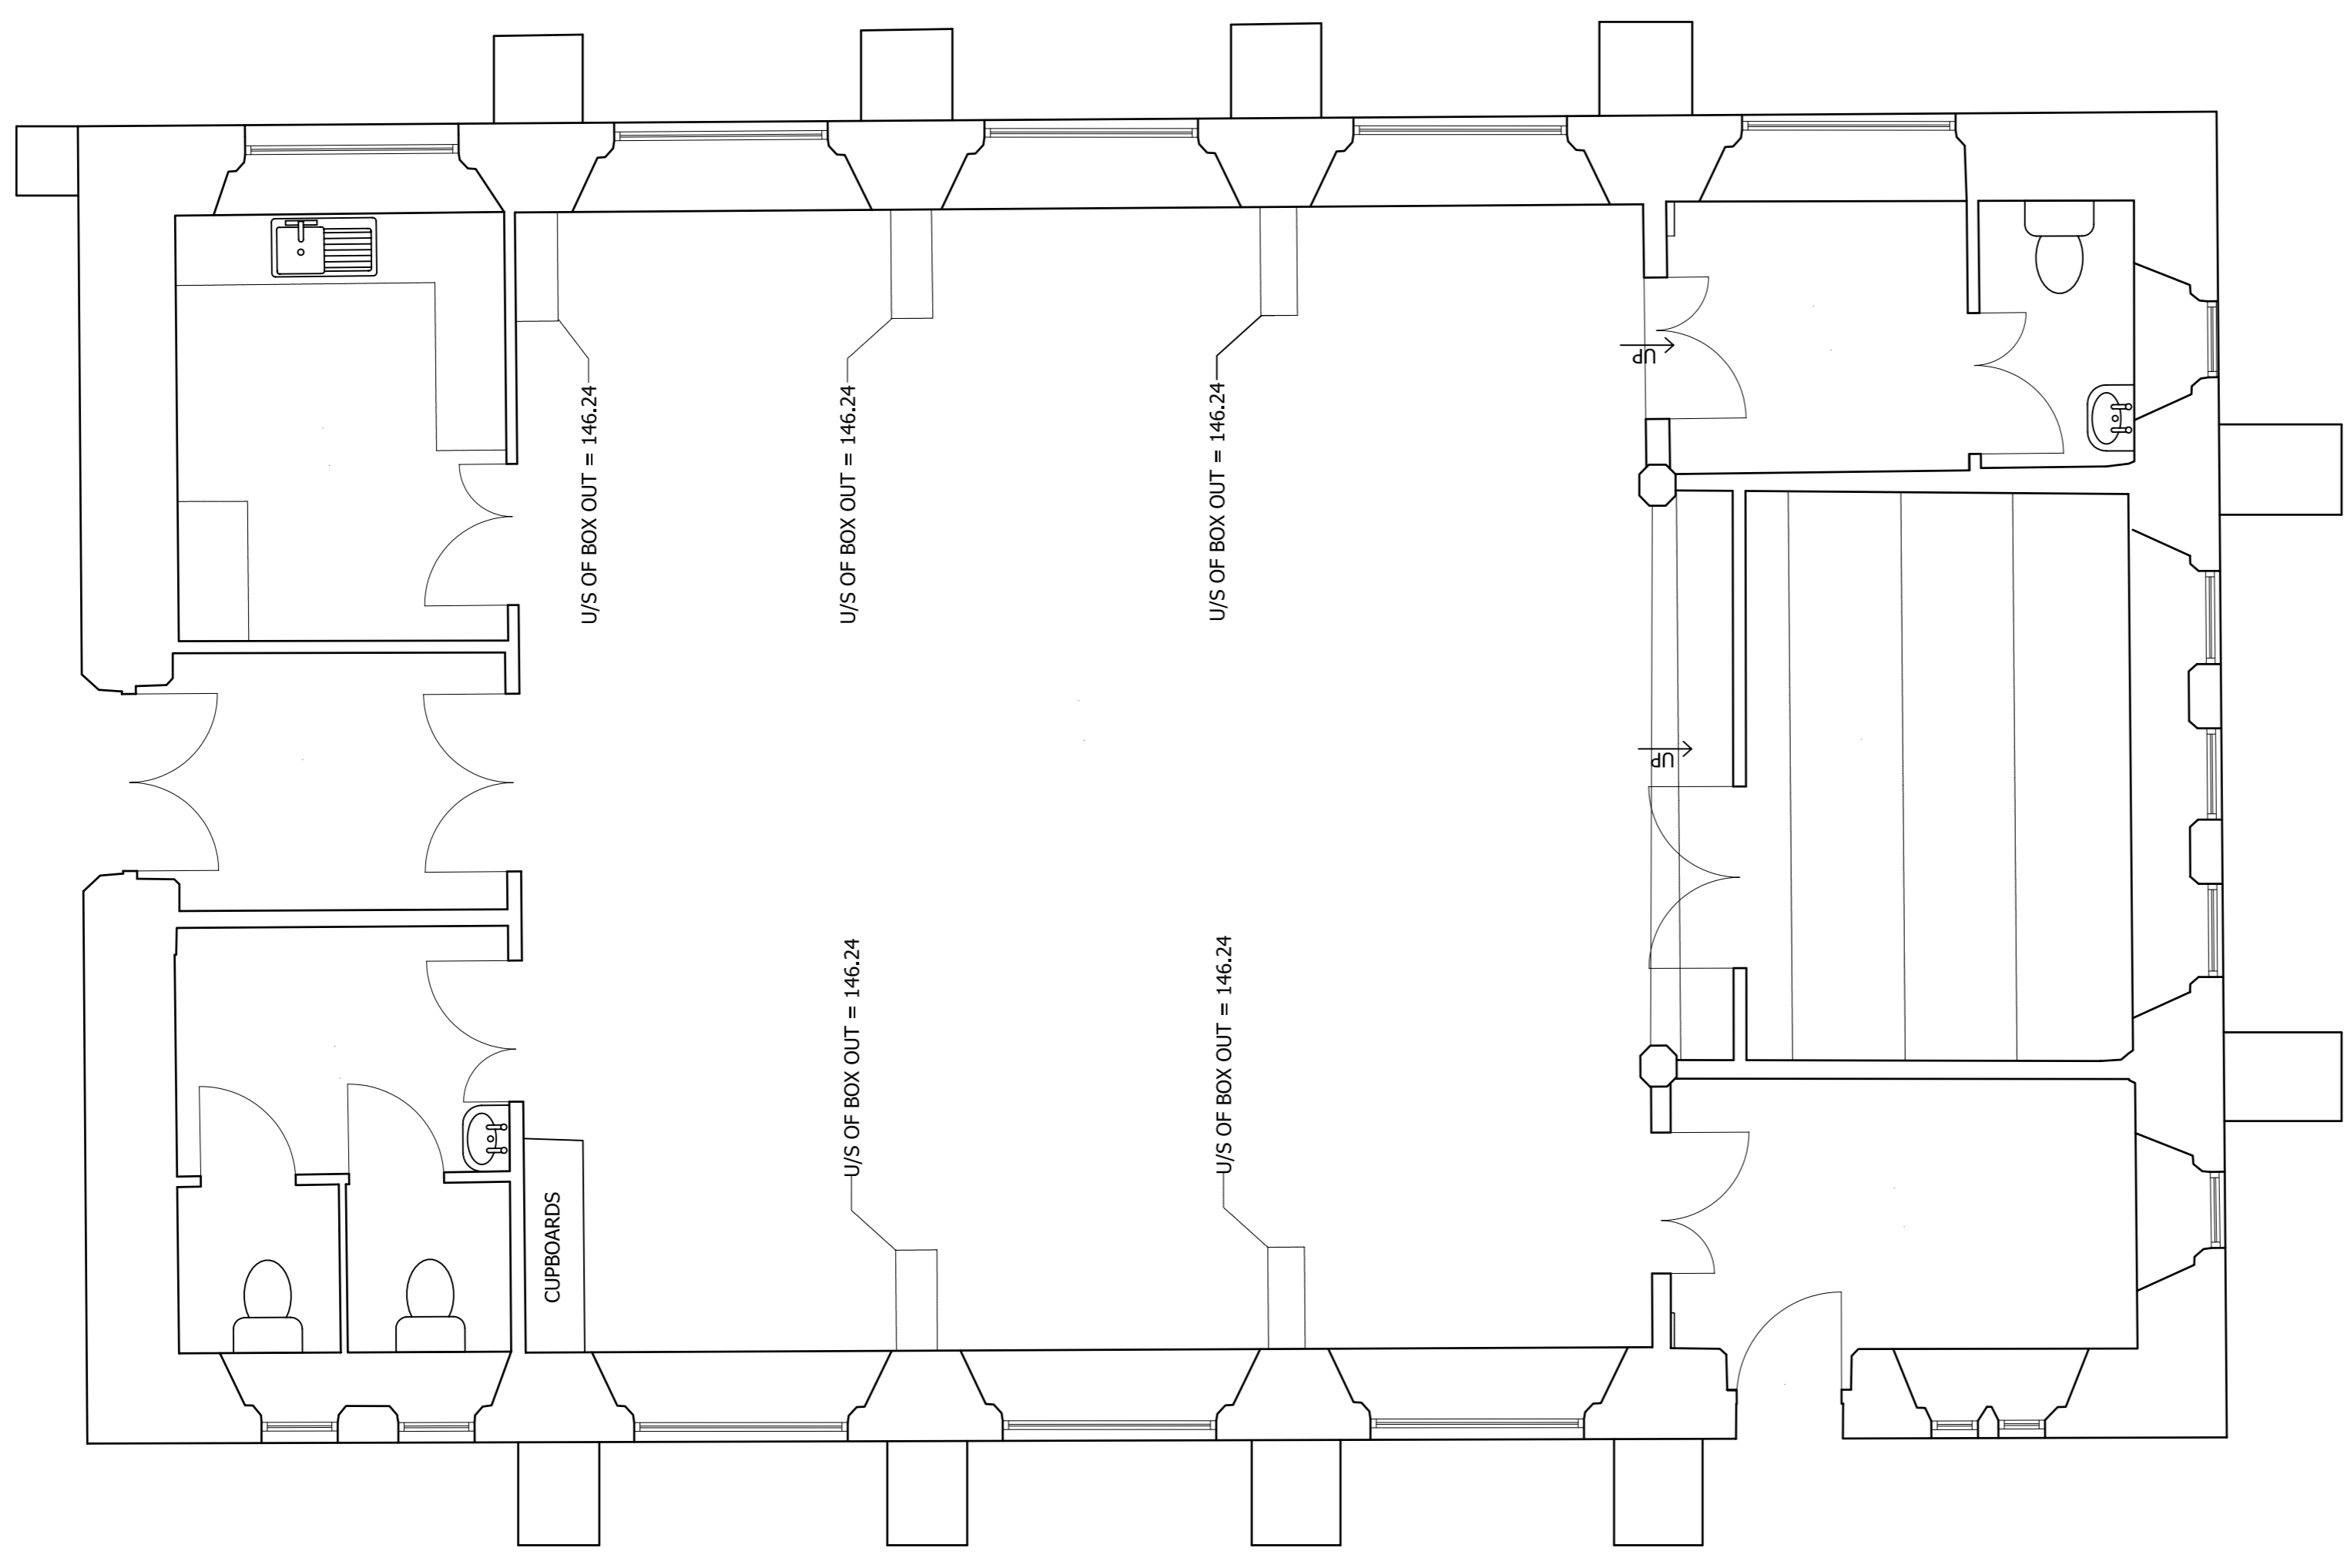

Ground Floor Plan  
1:50



PROPOSED REFURBISHMENT AND REDEVELOPMENT OF LUJESTY HOSPITAL AND GROUNDS, HOLYWELL, FLINTSHIRE  
DARE (Northern) Ltd  
CHURCH; PLANS AND ELEVATIONS AS EXISTING  
SCALE 1:50 Plan, 1:100 Elevations  
DRAWING No: 0708.08.36  
08/11/15  
Henry Anderson Architects