


Architects Notes


JPH Architects take no responsibility for any dimensions obtained by scaling from this drawing. If no dimension is shown the recipient must ascertain the dimension from the drawing. The drawing is for information only. Supplying this drawing in digital form is solely for convenience and no reliance may be placed on digital data. All data must be checked against hard copy. This drawing is copyright of JPH Architects. This drawing is copyright of JPH Architects. All drainage runs, connections, lines, levels and inverts are assumed, these are to be confirmed on site and agreed with LA Building Inspector and Boodle (with west) if necessary. This drawing is to be read in conjunction with Structural Engineers drawings, calculations and report, and the designer's tax assessment (where CDM is compliant). The specification is for building regulations only and a separate schedule of works will be required for the on site as The Project Manager. The Architect is under no legal obligation to assist from the date of completion of the drawings. (unless the Architect has been employed as The Project Manager). If this occurs The Architect is within their rights to charge for any time spent on an hourly rate. The Architect will not be held responsible for any works carried out prior to Building Regulation/Planning Approval. The Architect takes no responsibility for any material/product changes/specifications on site without their written consent.

DILAPIDATION SURVEY


This survey was carried out as of 13/01/09 where all current defects at the time were listed. No further work was carried out other defects may come to light as a result of exposure of the structure.

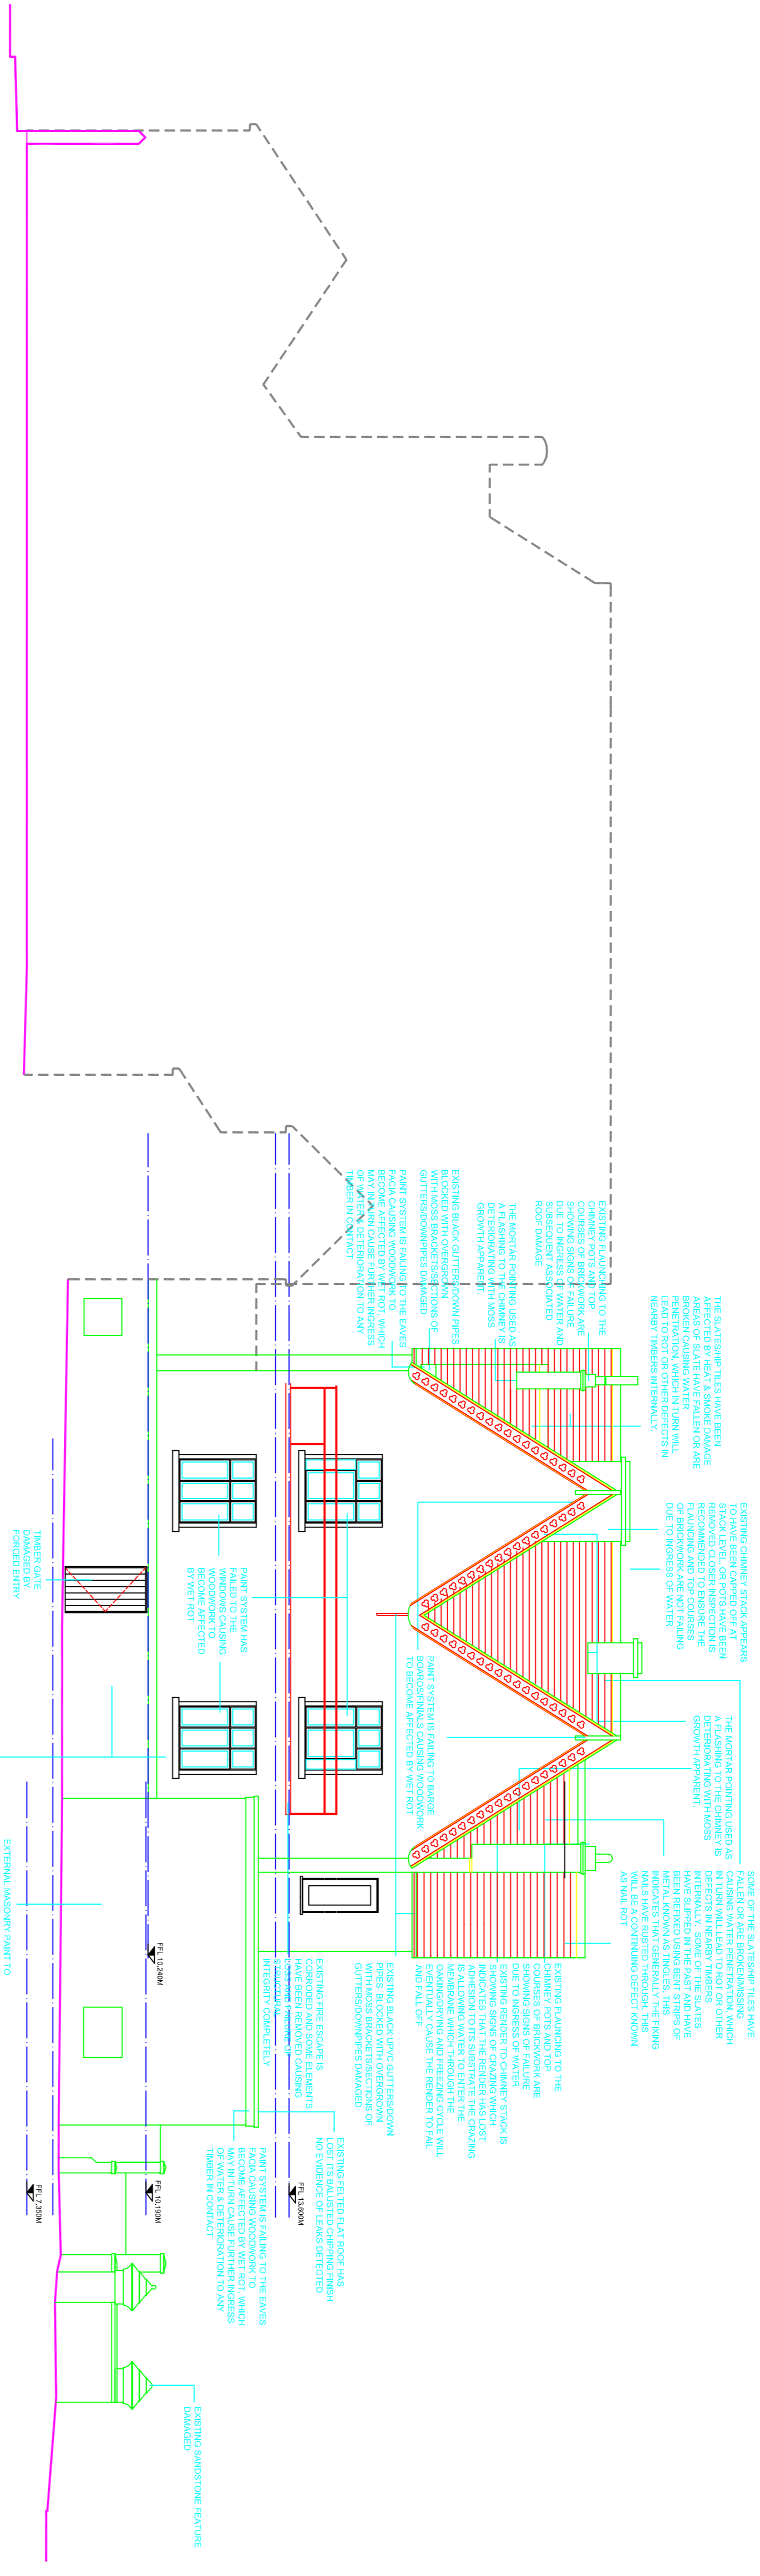

SOUTH ELEVATION (Scale 1:100)

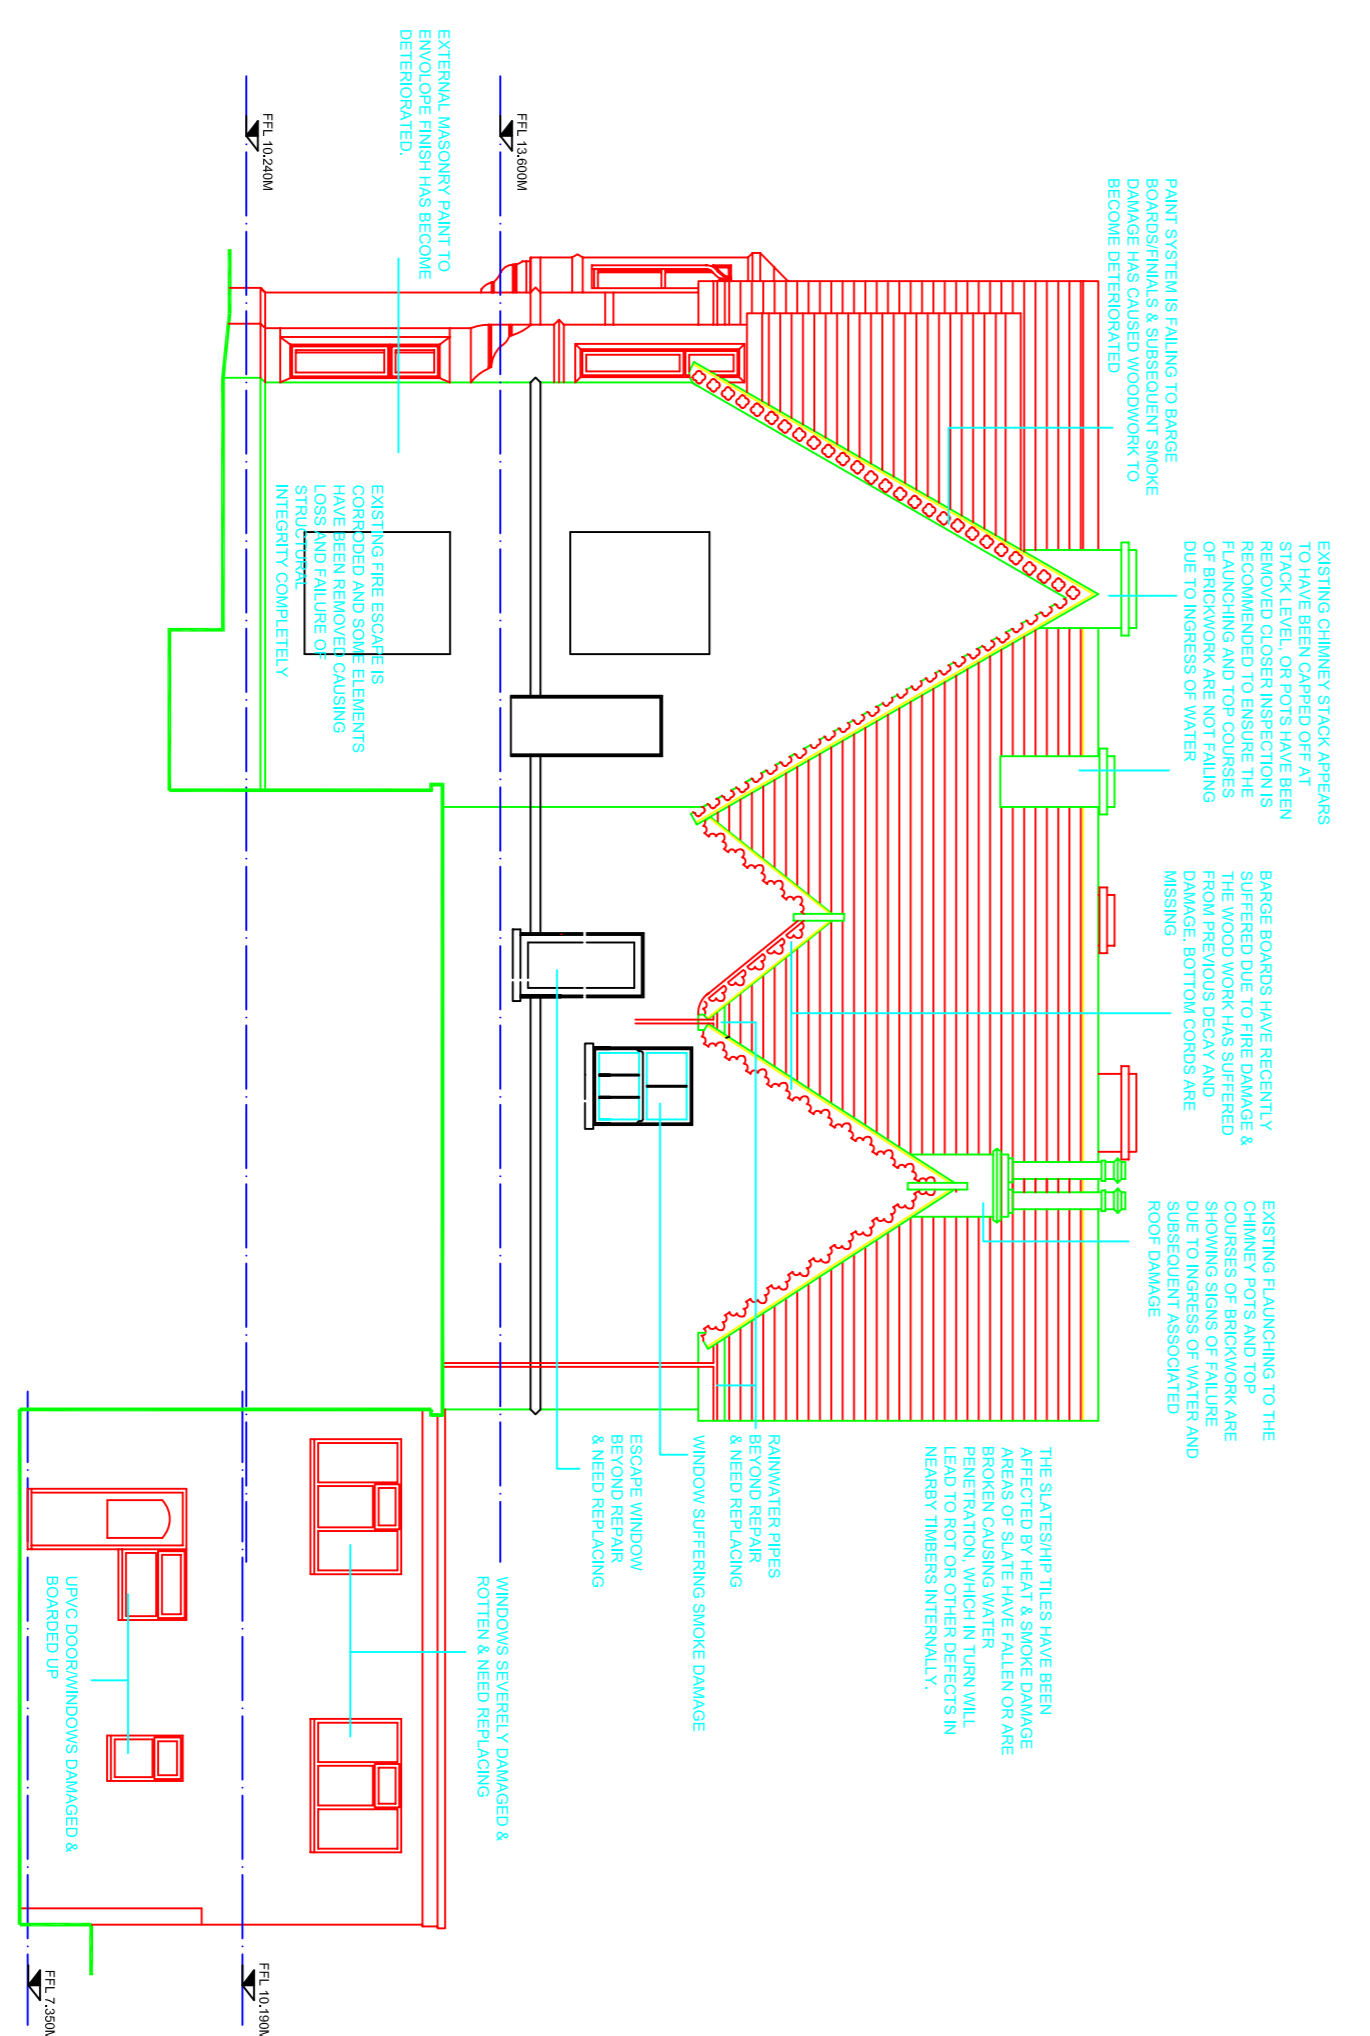

WEST ELEVATION OF THE EAST VILLA (Scale 1:100)

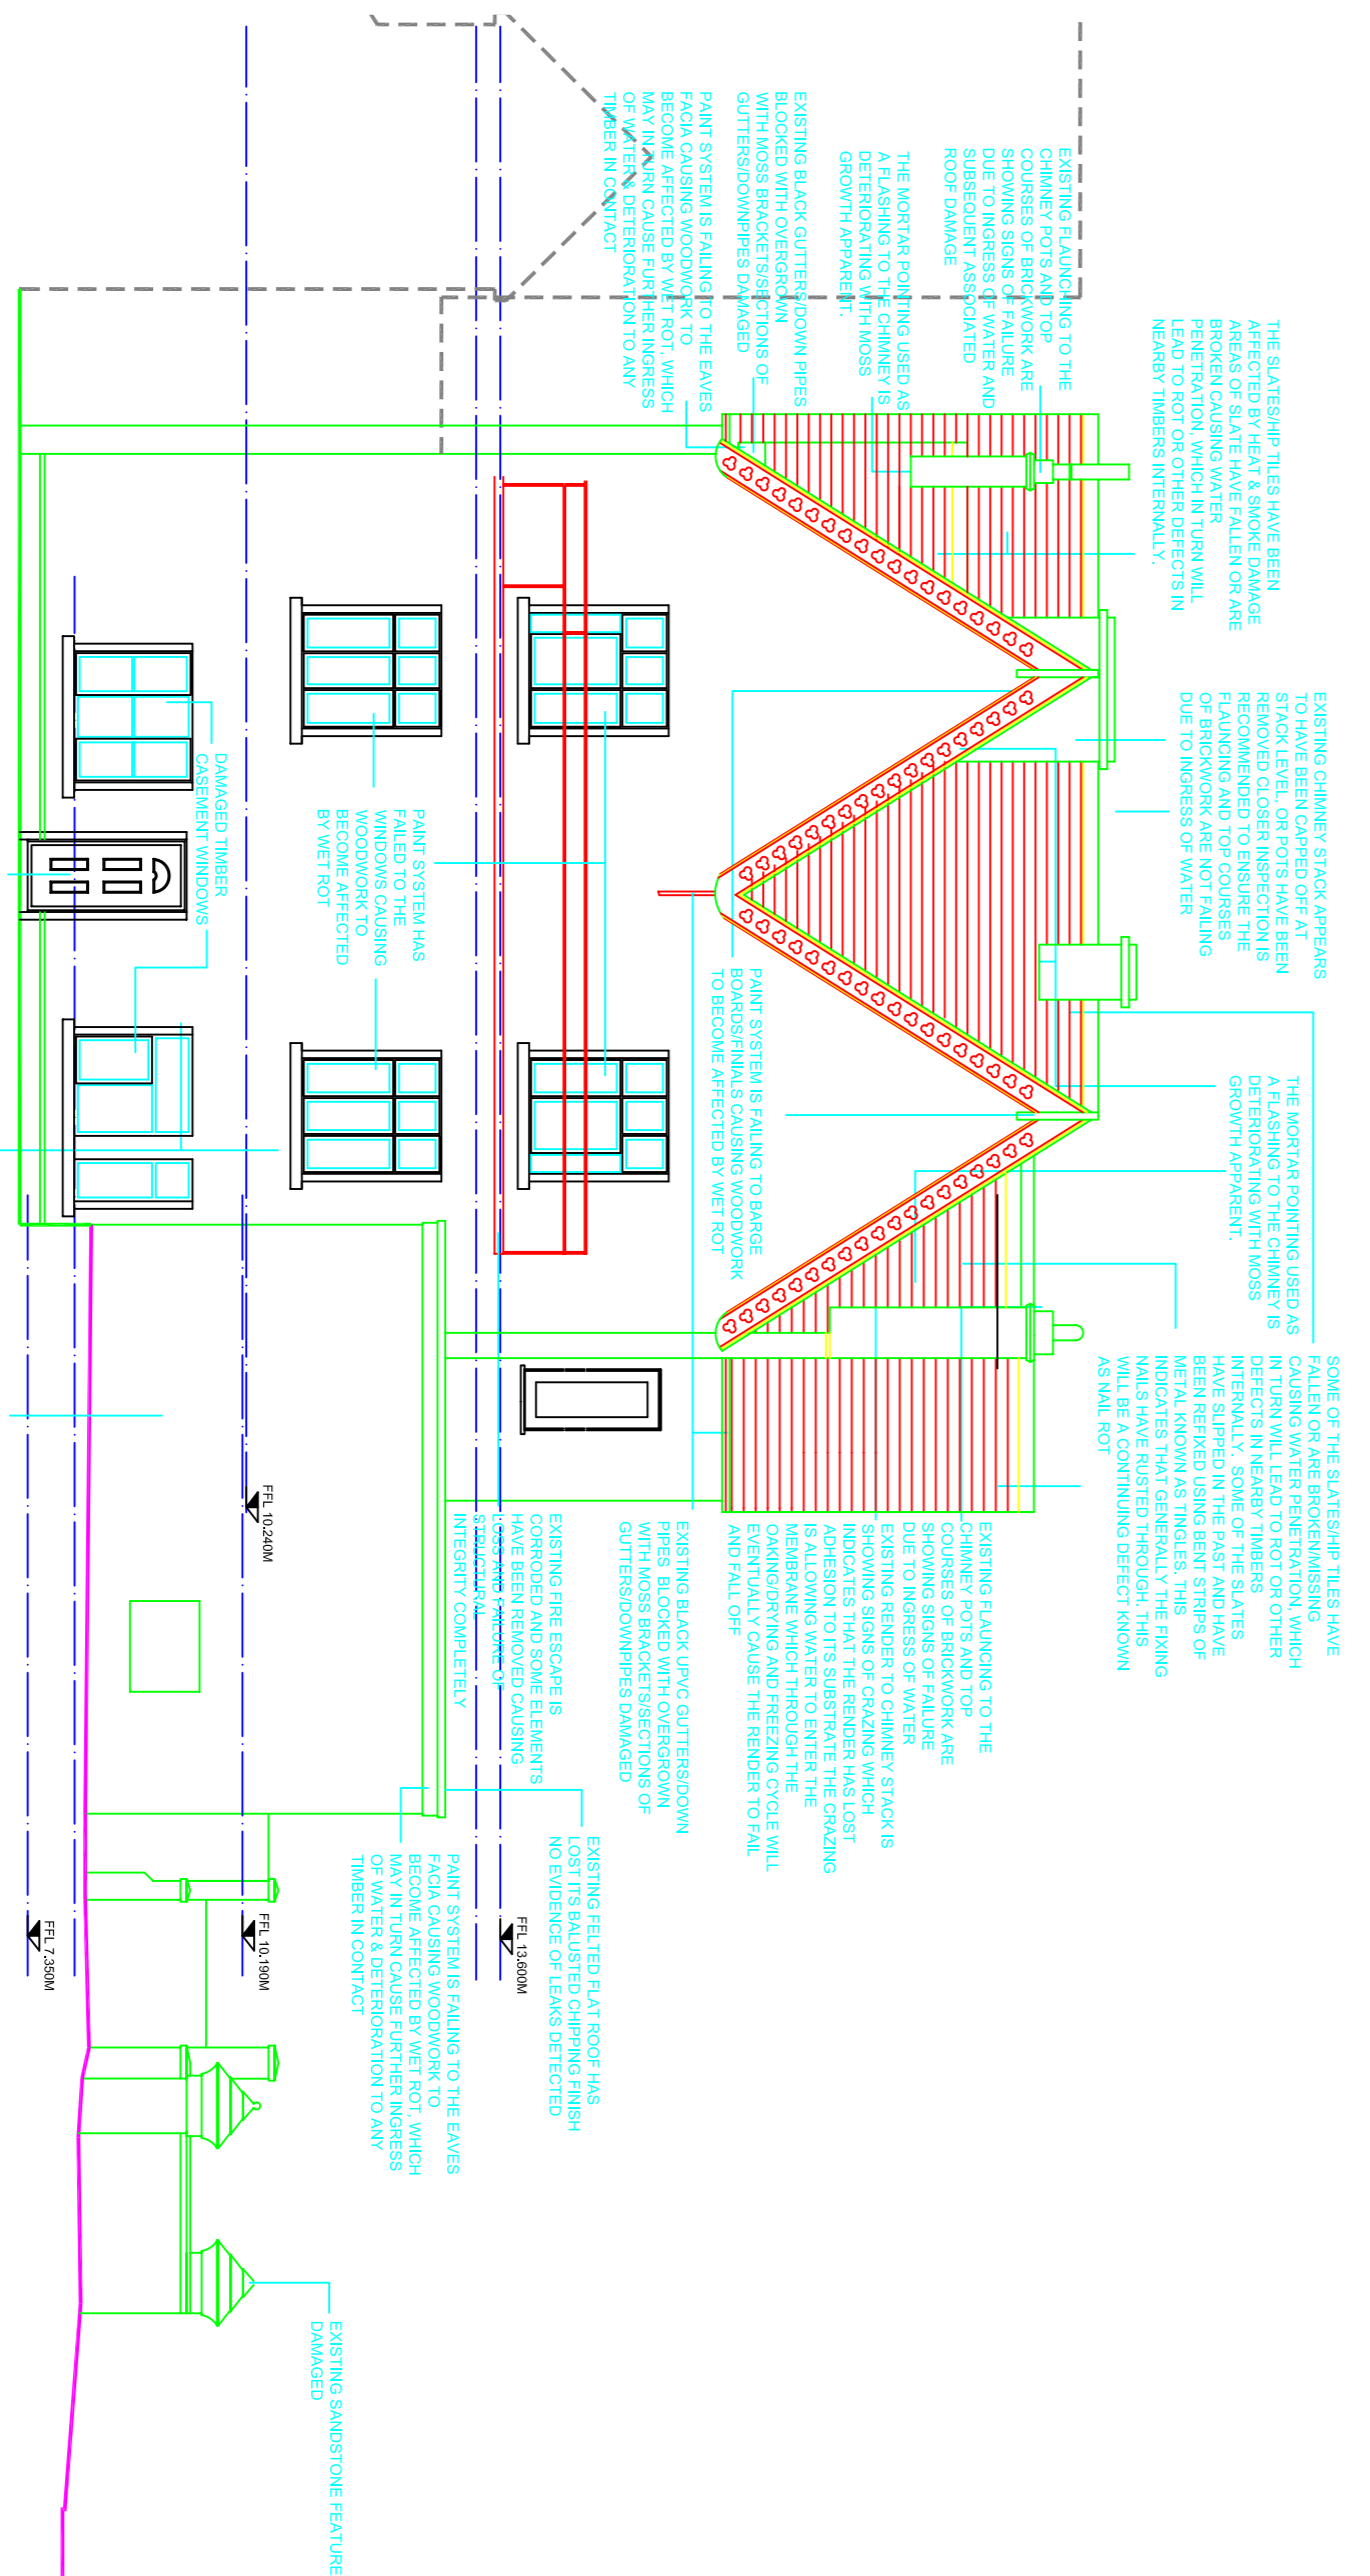

SOUTH ELEVATION - COURTYARD VIEW (Scale 1:100)

JPH ARCHITECTS
RIBA

bolton house, 5 elvy street, nyl 118 7fs
en: info@jpharchitects.com - www.jpharchitects.com
tel: 01745 350650
fax: 01745 332999

DATE	REV	DESCRIPTION	CHECKED/PROVER

CLIENT: JABA DEVELOPMENTS

PROJECT TITLE: THE REDEVELOPMENT OF THE GRANGE HOTEL SITE
DRAWING TITLE: ELEVATION SHEET 2 DILAPIDATION SURVEY
DATE: JAN09 SCALE: 1:50 PROJECT NO: 15_08 DRAWING TYPE: P
CAD FILE: XMR FILE NO: 15_08 DRAWING NO: 008 DRAWN BY: BRB