




Front Elevation - Block A

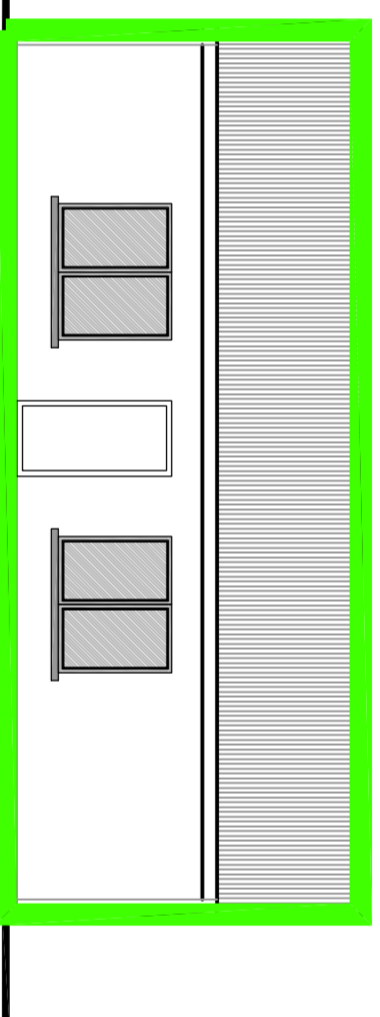


Front Elevation - Block B

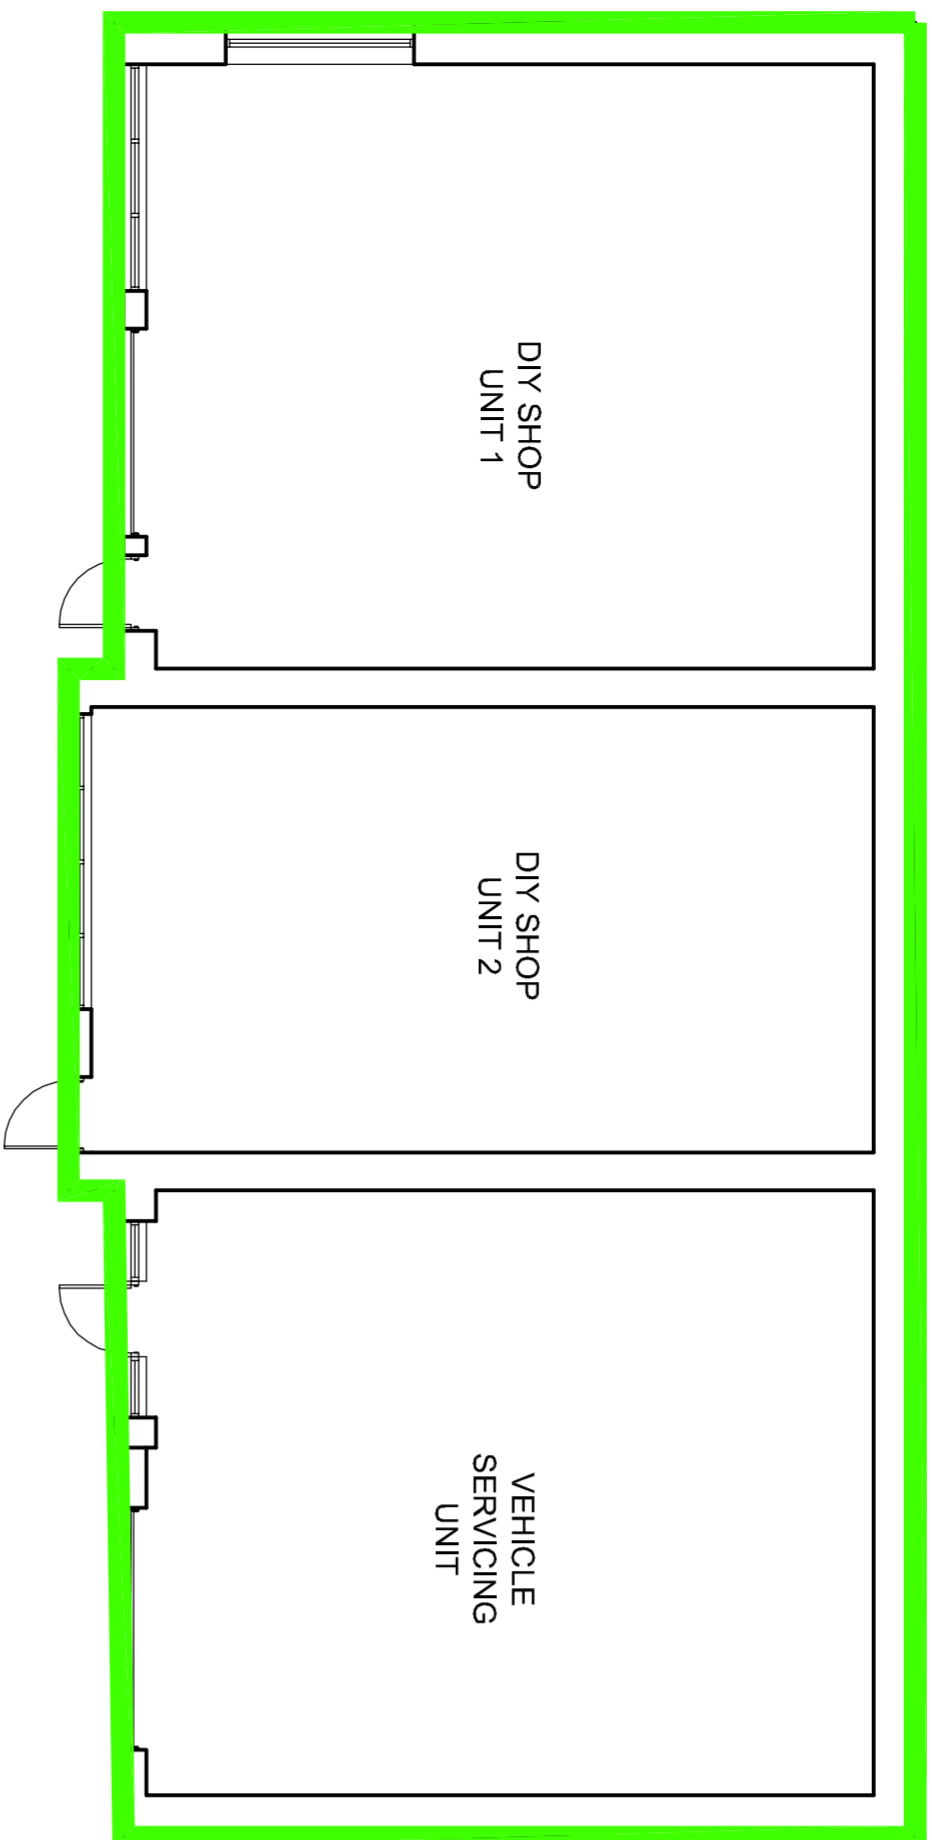


Floor Plan - Block A

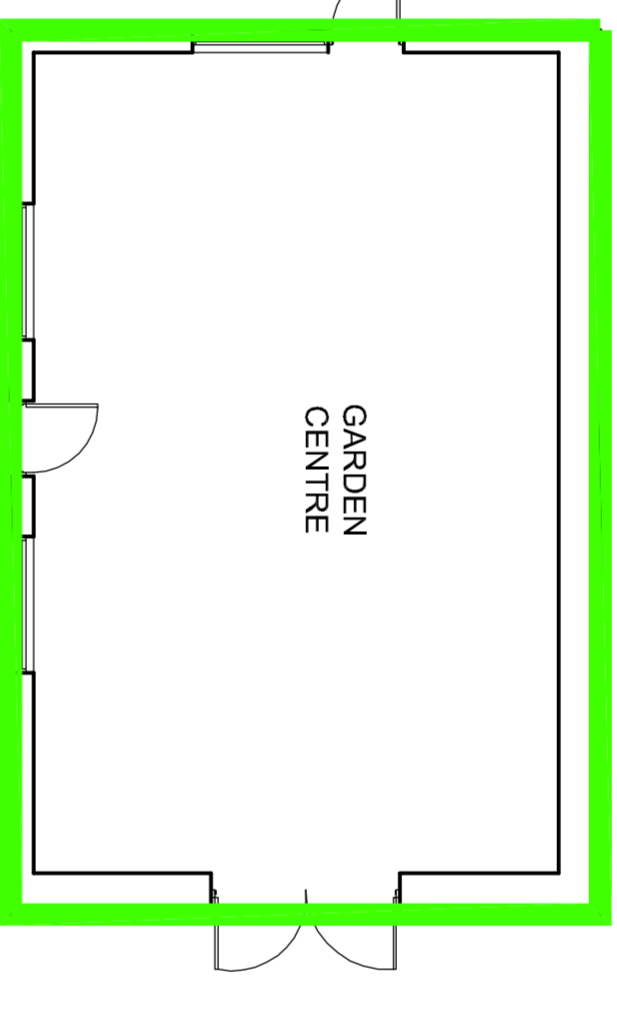


Floor Plan - Block B

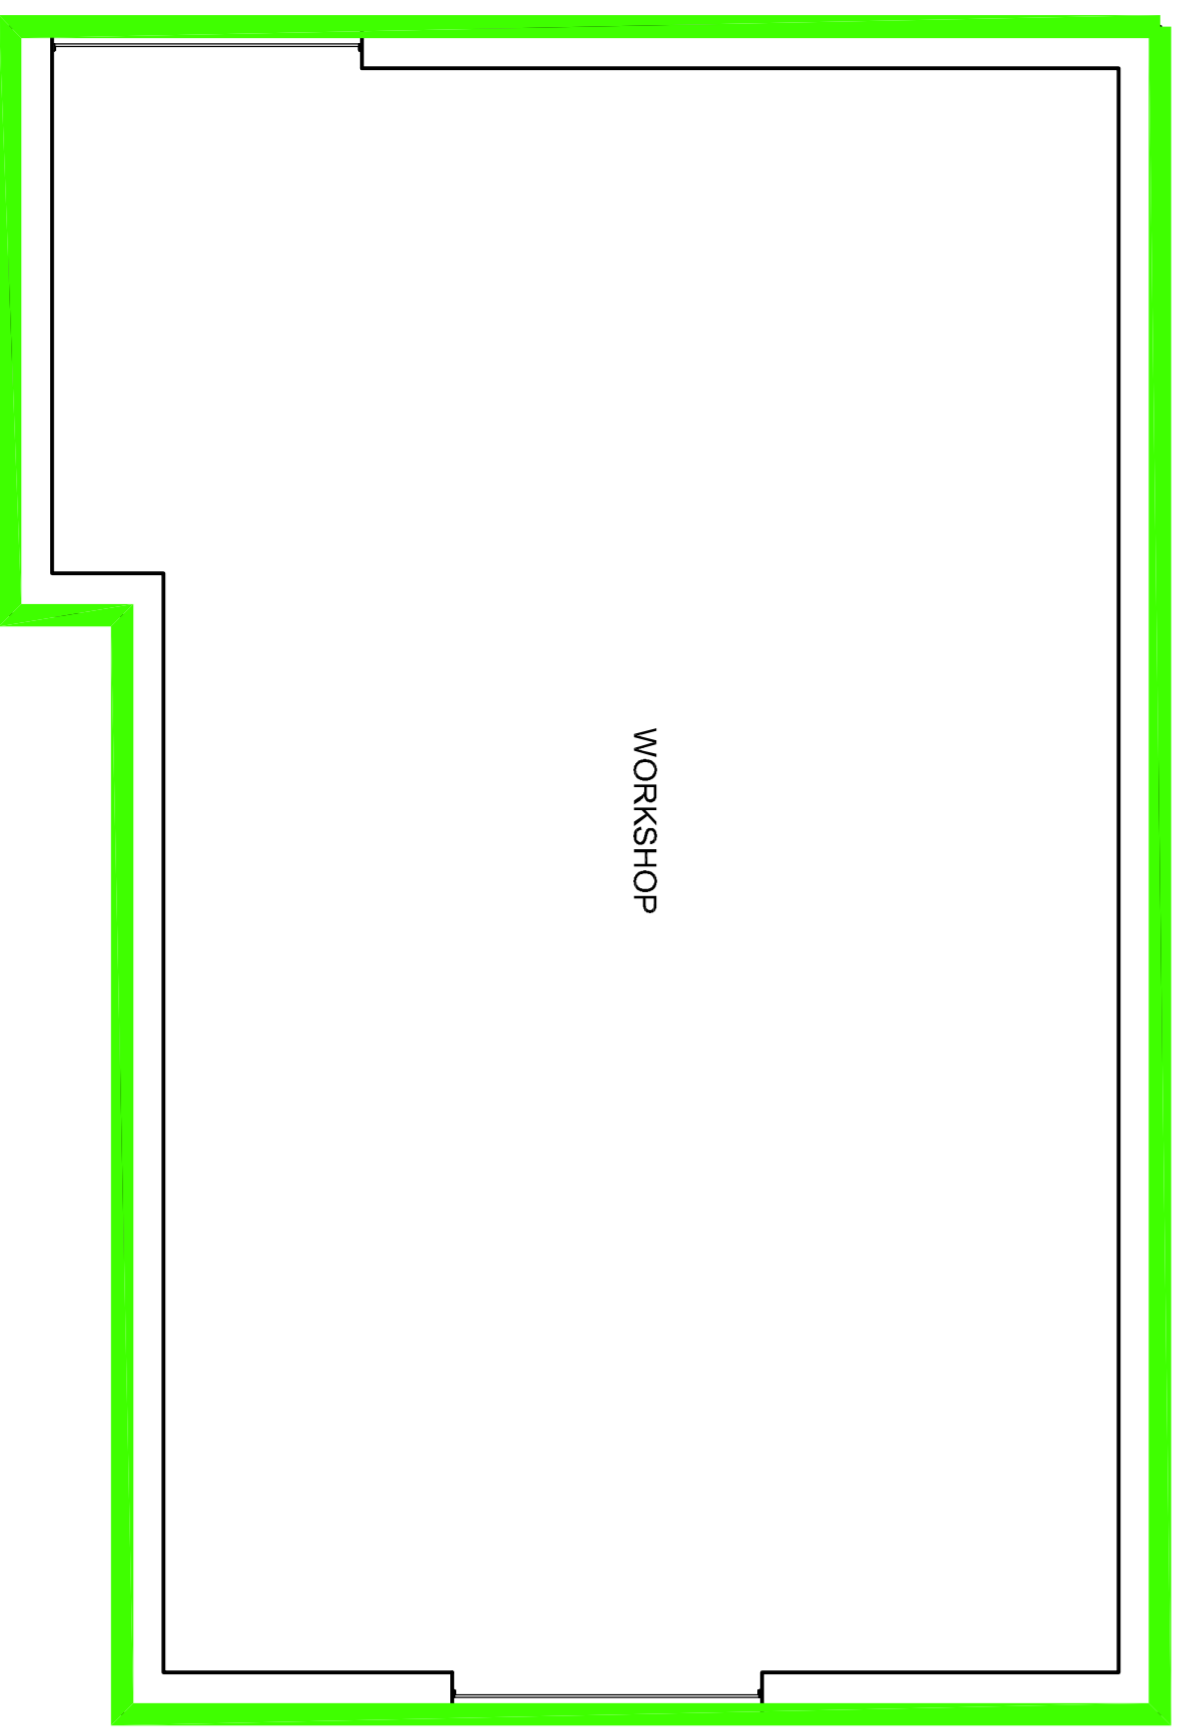


Floor Plan - Block C

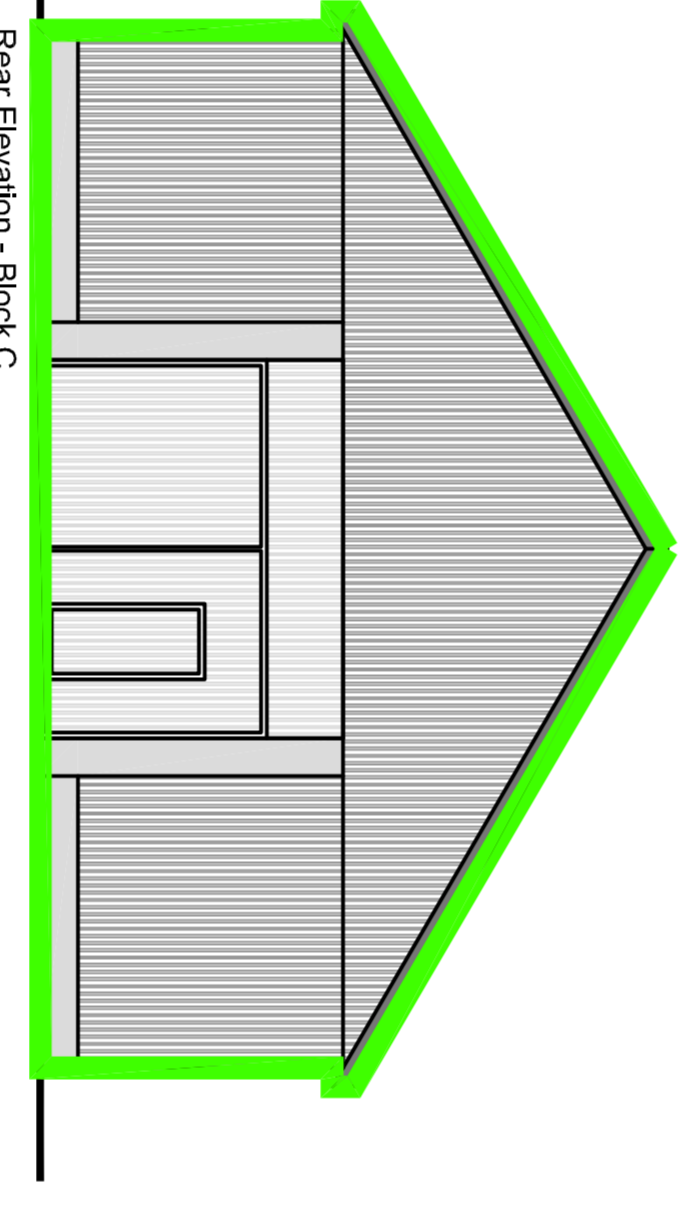

Rear Elevation - Block C

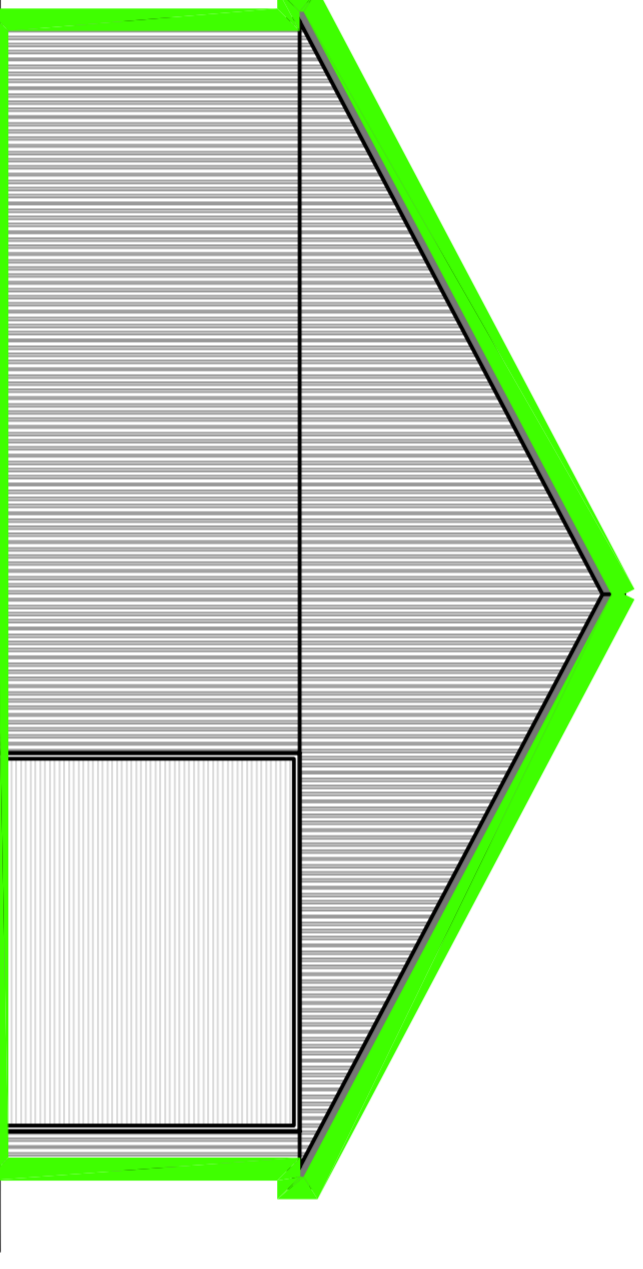

Front Elevation - Block C

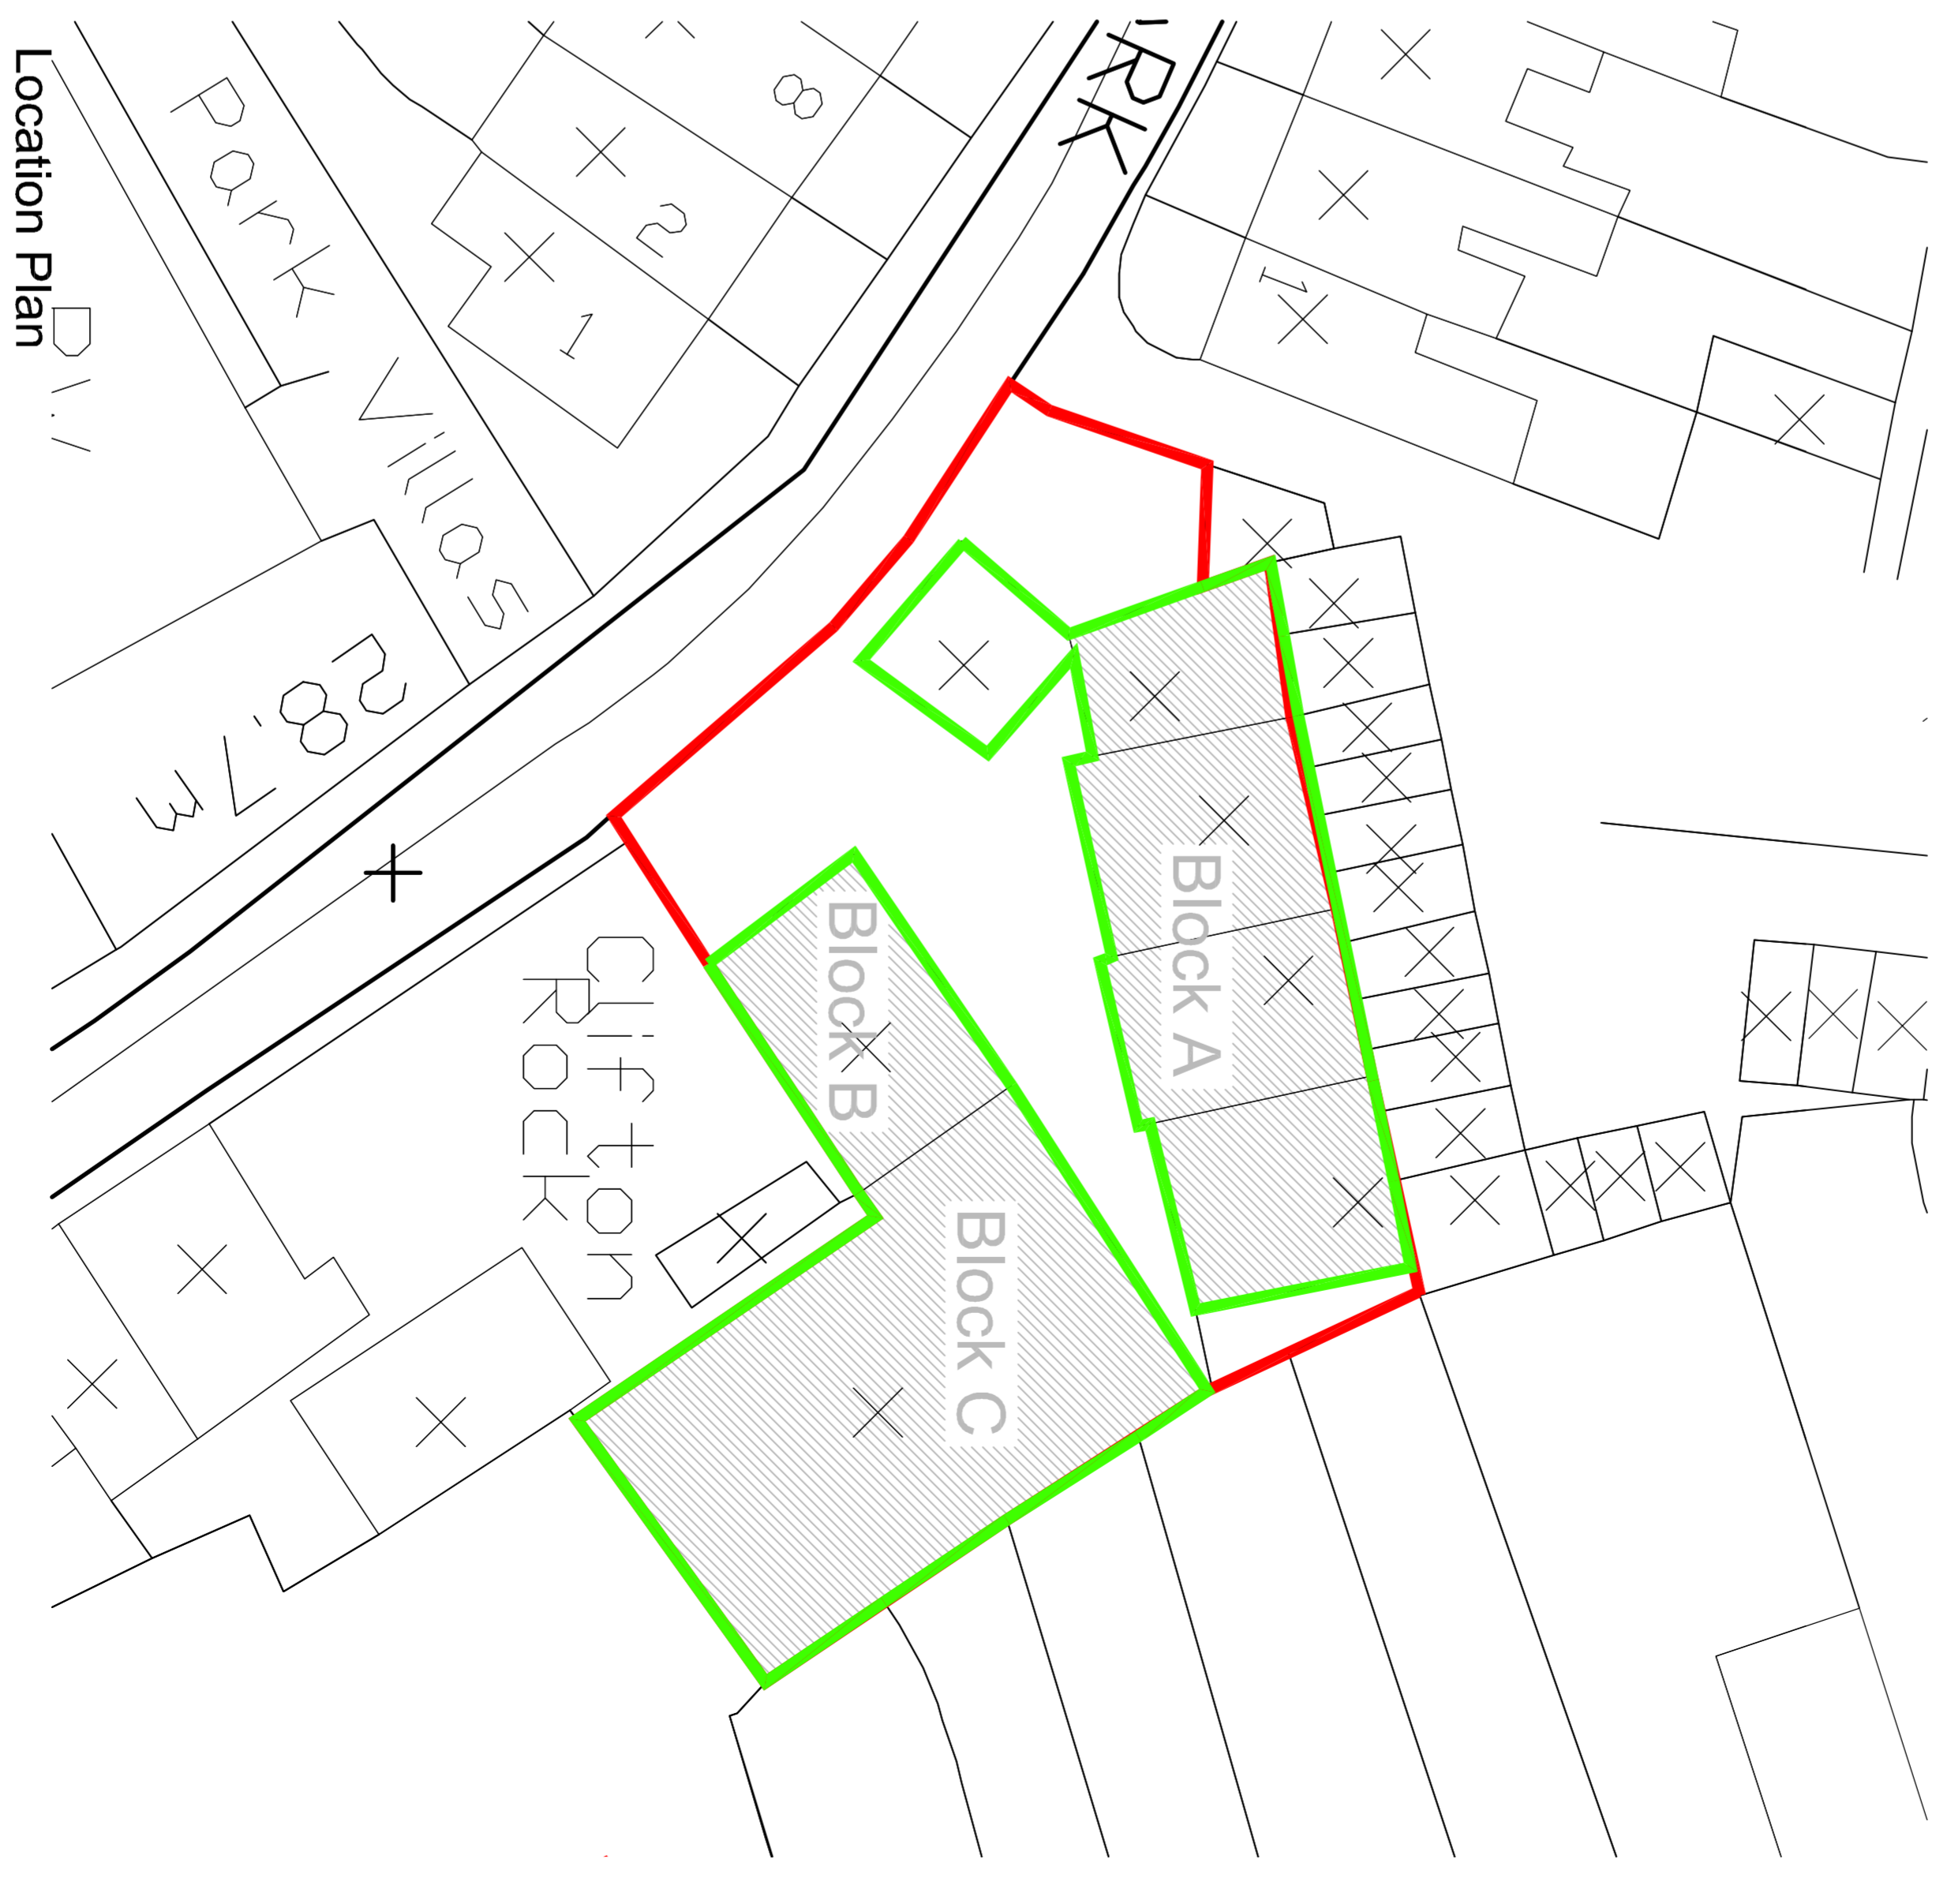

Location Plan

**Buildings/structures to be demolished**

Title		Job No.	
Existing Layouts - Garages on Greenhill Rd		07_005	
Date	Drawn	Dwg No.	Rev.
13/09/07	BK	AL(00)06	
Scale			
1:100/250 @ A1			

**G2** ARCHITECTS · TOWN PLANNERS  
 ENVIRONMENTAL & URBAN DESIGN  
 www.g2architects.co.uk  
 Unit 19, 66 Pinnerhills Road  
 Crediton, EX10 5DL  
 Tel: 029 2022 1006