


Rear Elevation

Front Elevation

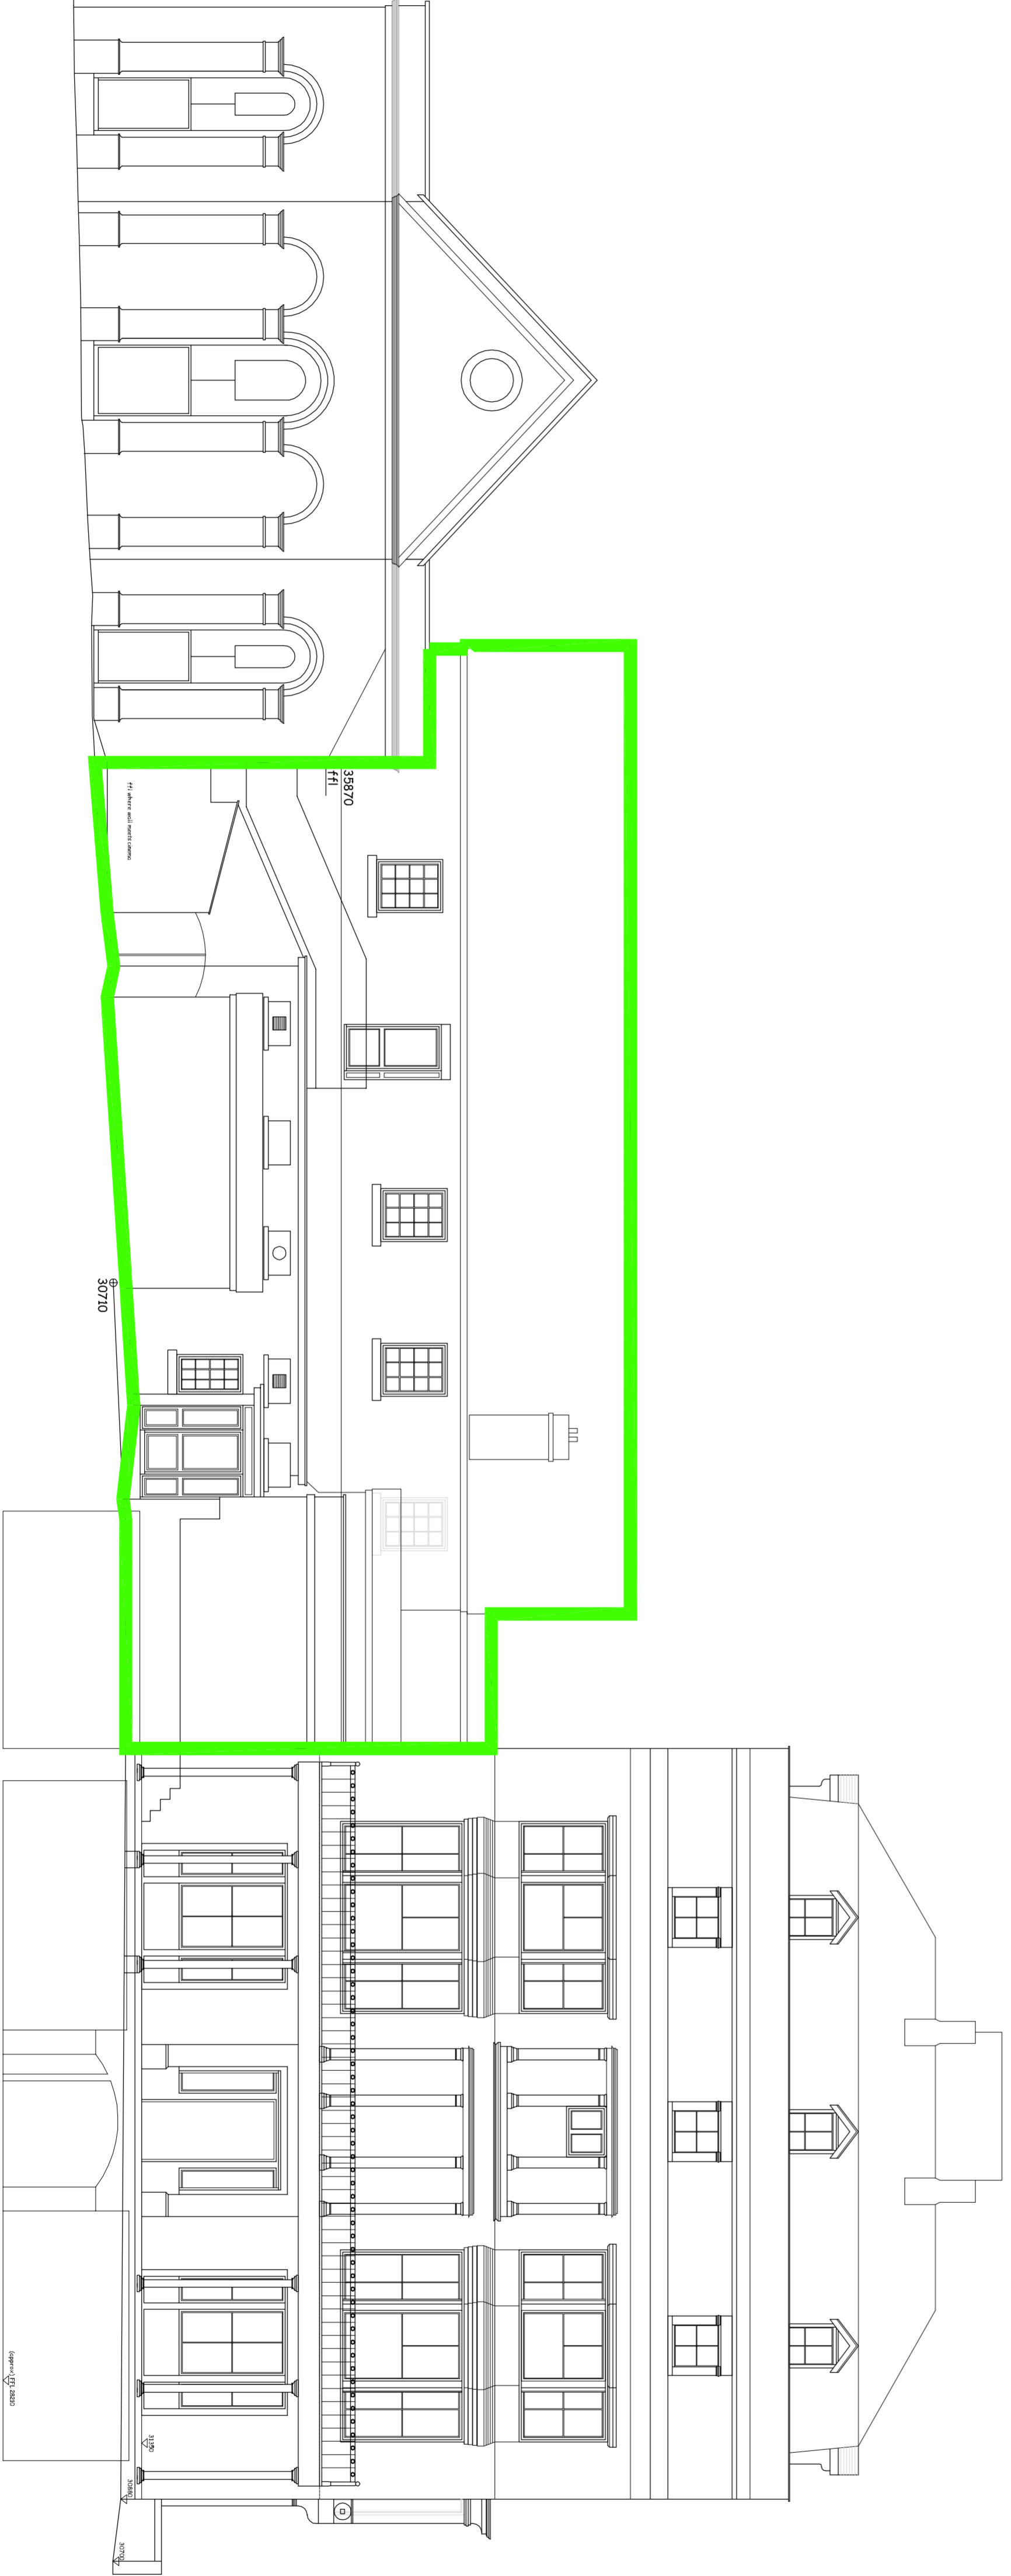

Side Elevation

— Buildings/structures to be demolished

Tisbury Centre Development Dorney Estates Ltd.		Job No. 07_005	Rev. AL(00)02
Existing Elevations - Royal Galenhouse		Date 13/09/07	Scale 1:100 @ A1
		GJ ARCHITECTS · TOWN PLANNERS ENVIRONMENTAL & URBAN DESIGN	