



EXISTING LOWER GROUND FLOOR PLAN 1:100

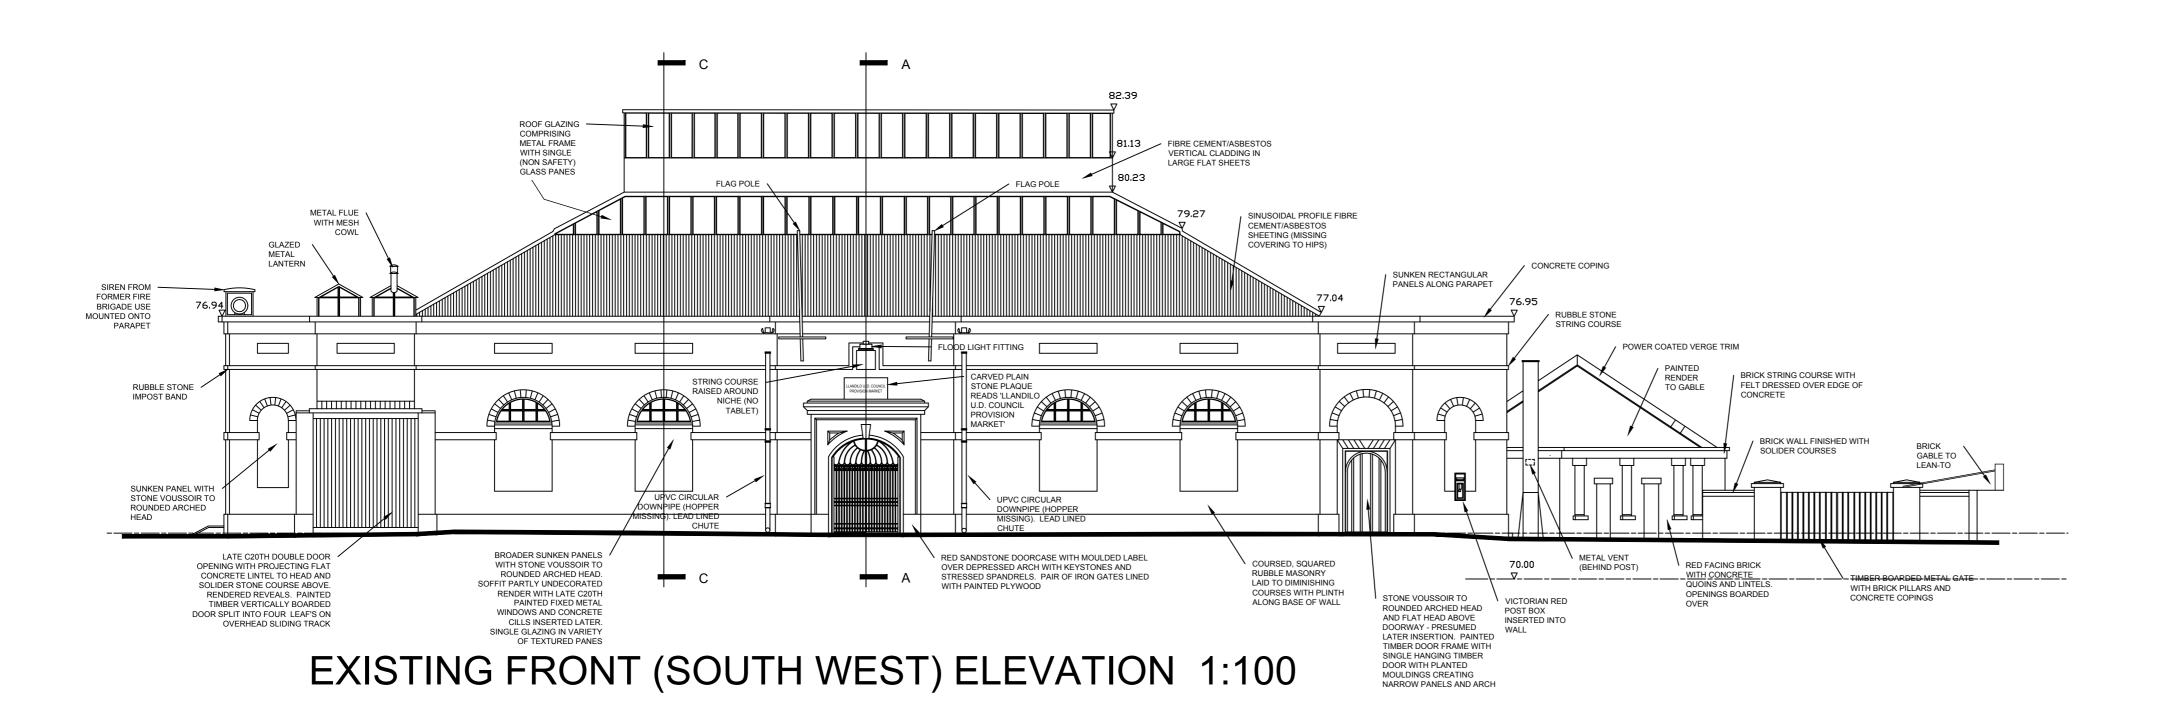

10

 

FOR PLANNING PURPOSES

This drawing and design is subject to copyright and must not be copied or reproduced in any way without the written consent of CJ consulting. This drawing must be read in conjunction with other documentation relating to this project. The contractor is responsible for checking dimensions and levels before construction. Work to figured dimensions only. Any discrepancies or errors should be reported to CJ consulting.



Project: Former Provisions Market, Llandeilo Drawing title: Drawn building record - floor plan and elevations Scale: 1:100 @ A1 Date: 01/20 Number: PD03(P)-03 Latest revision: -Revision details: