


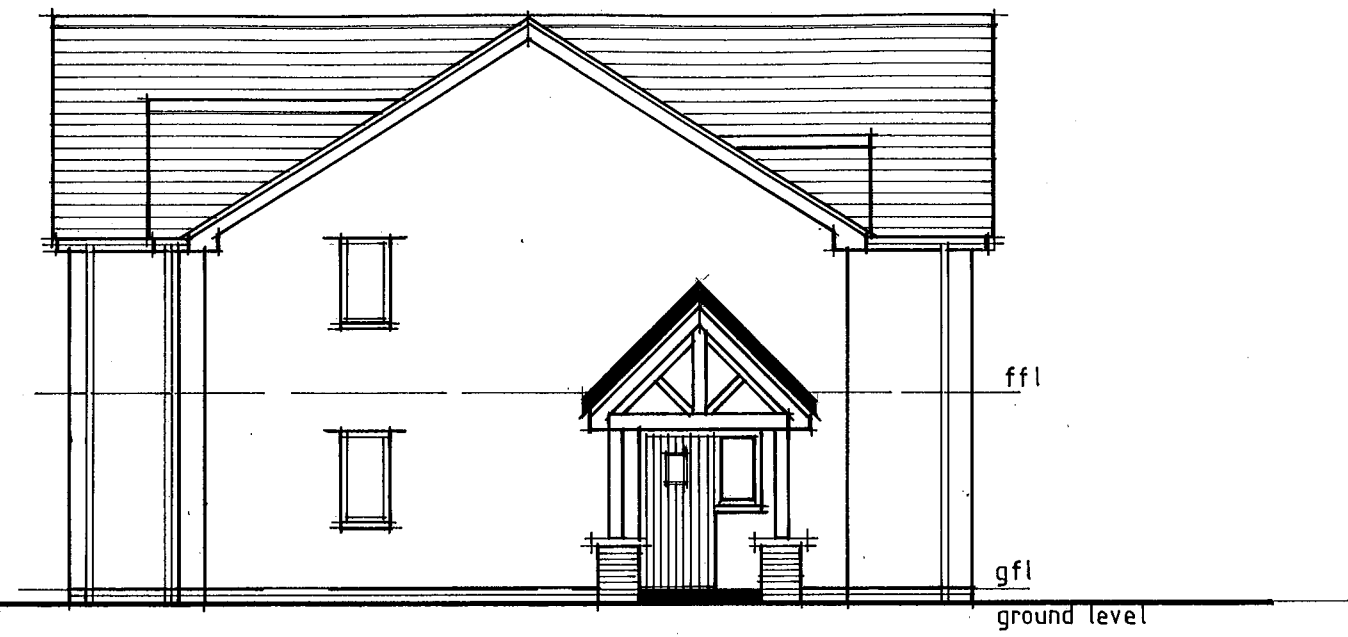


FRONT ELEVATION  
1:100



SIDE ELEVATION  
1:100



SIDE ELEVATION  
1:100

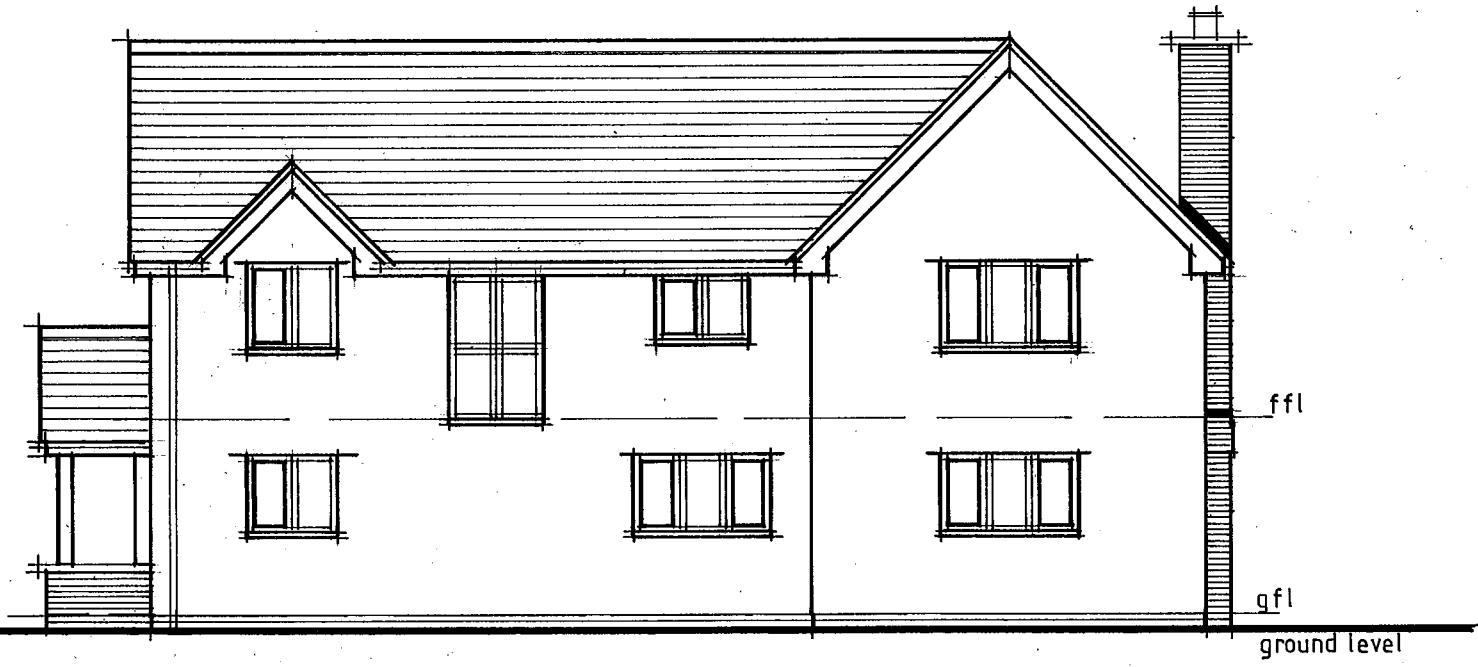

REAR ELEVATION  
1:100

**External Materials**

**Roof** :- Natural blue/grey mineral slates.

**Walls** :- Smooth self-coloured render finish with facing brick plinth and chimney stack..

**Windows & Doors** :- Coloured upvc/aluminium windows & external doors.

**Fascia & Barge Boards** :- Coloured upvc fascias & barge boards.

**Rainwater Goods** :- Coloured upvc gutters and down pipes.

© COPYRIGHT. ALL DIMENSIONS TO BE CHECKED ON SITE PRIOR TO COMMENCEMENT OF WORKS.

**M & R** **MATISCHOK & ROSS**  
architectural services

project title  
*Llidiart Fawr, Pentrecelyn, Ruthin.*

drawing title  
*Proposed Elevations.*

project no. 0771	drawing no. 5	revision
date 13/11/2018	scale 1:100	drawn by P M

Birch House, Hen Lon Parcwr, Ruthin, Denbighshire, LL15 1NA  
t: 01824 705 222 f: 01824 707 171

e: mail@matischokross.co.uk w: www.matischokross.co.uk