


Cross-wing, south elevation & dais end of hall with south truss outline in brown

Cross-wing central partition section, east side

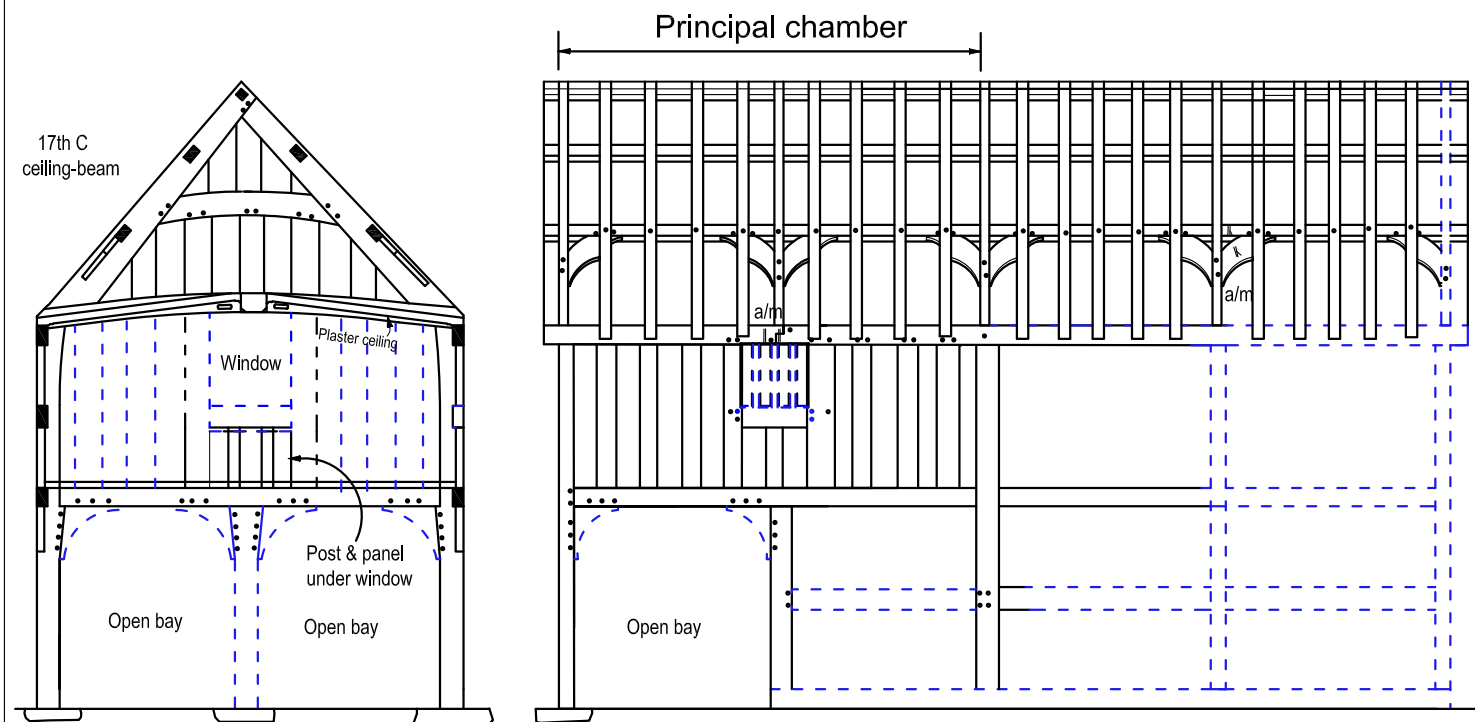

Cross-wing section, inside west end gable

Cross-wing elevation

0 metres 5

a/m = Assembly marks

# Porth-y-Dwr, Ruthin

NPRN: 27028 NGR: SJ 12140 58128 . Recorded & drawn Geoff Ward,

July 2013 & March 2014. Print Scale: 1:100 at A4

Crown Copyright: Royal Commission on the Ancient and Historical Monuments of Wales,  
2014 Hawlfraint y Goron: Comisiwn Benhniol Henebion Cymru, 2014

