




Notes:
 Drawings are based on survey data and may not accurately represent what is physically present.
 Do not scale from this drawing. All dimensions are to be verified on site before proceeding with the work.
 All dimensions are in millimeters unless noted otherwise.
 Purcell shall be notified in writing of any discrepancies.

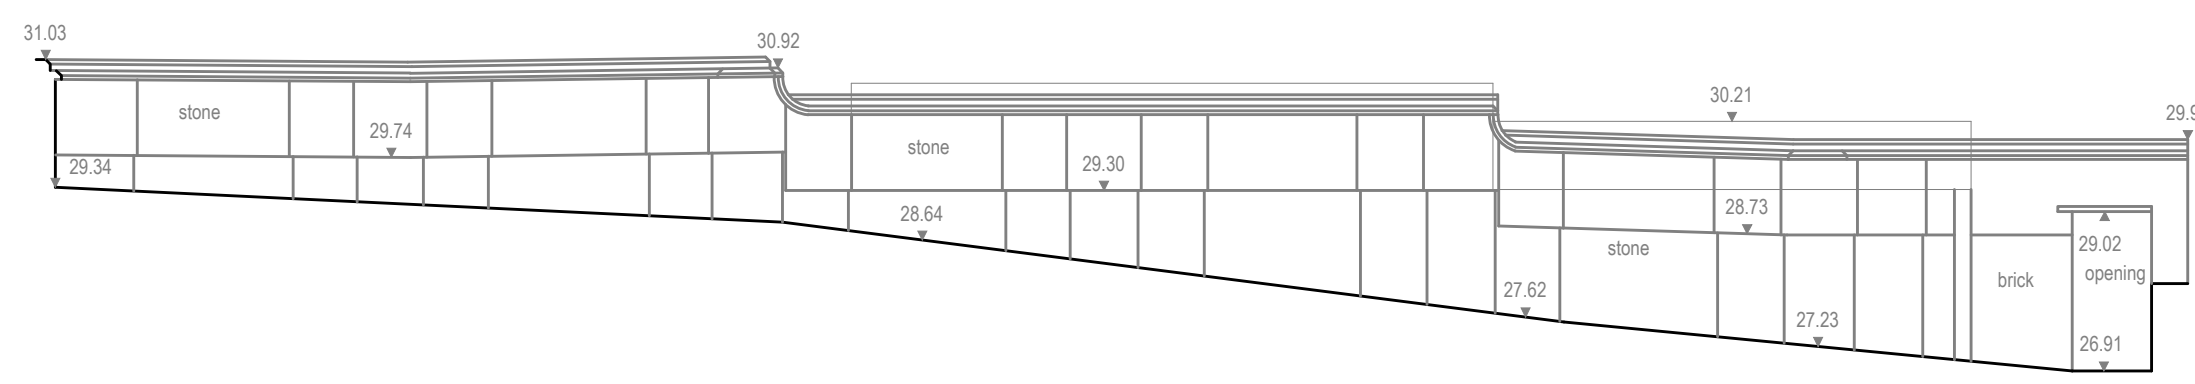


Datum 25.00m
 Garden Wall - North Elevation

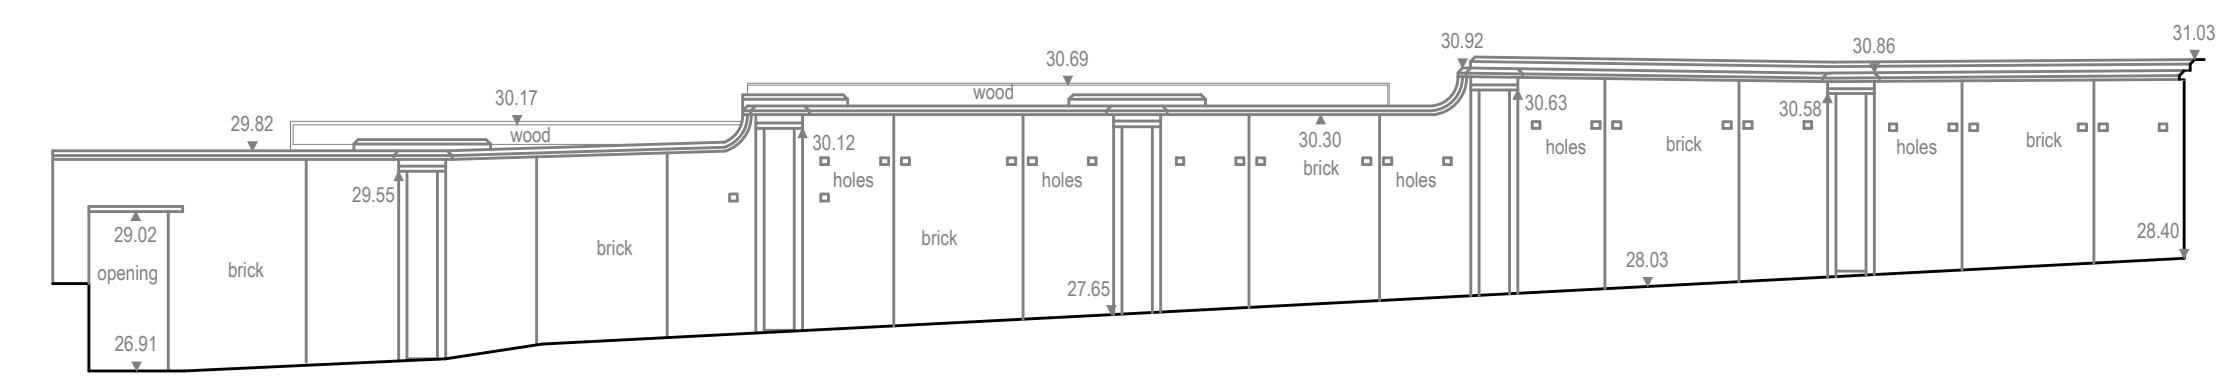


Datum 25.00m
 Garden Wall - South Elevation

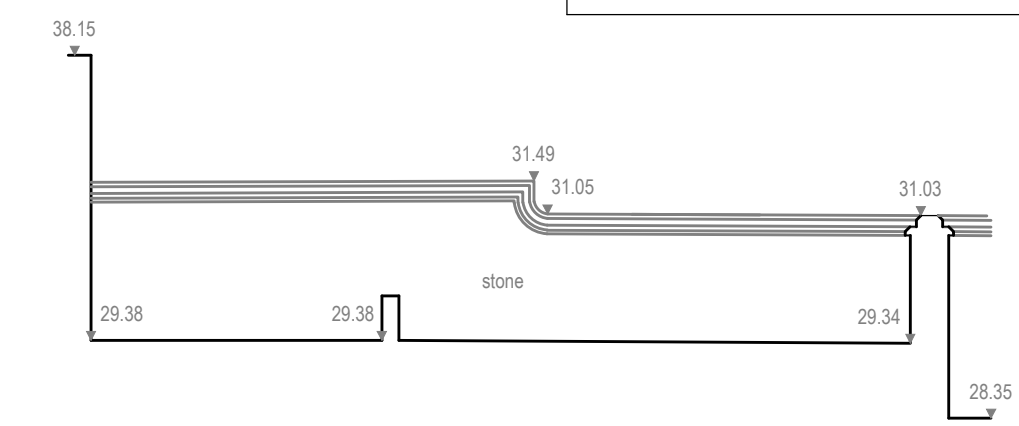


Datum 25.00m
 Garden Wall - West Elevation

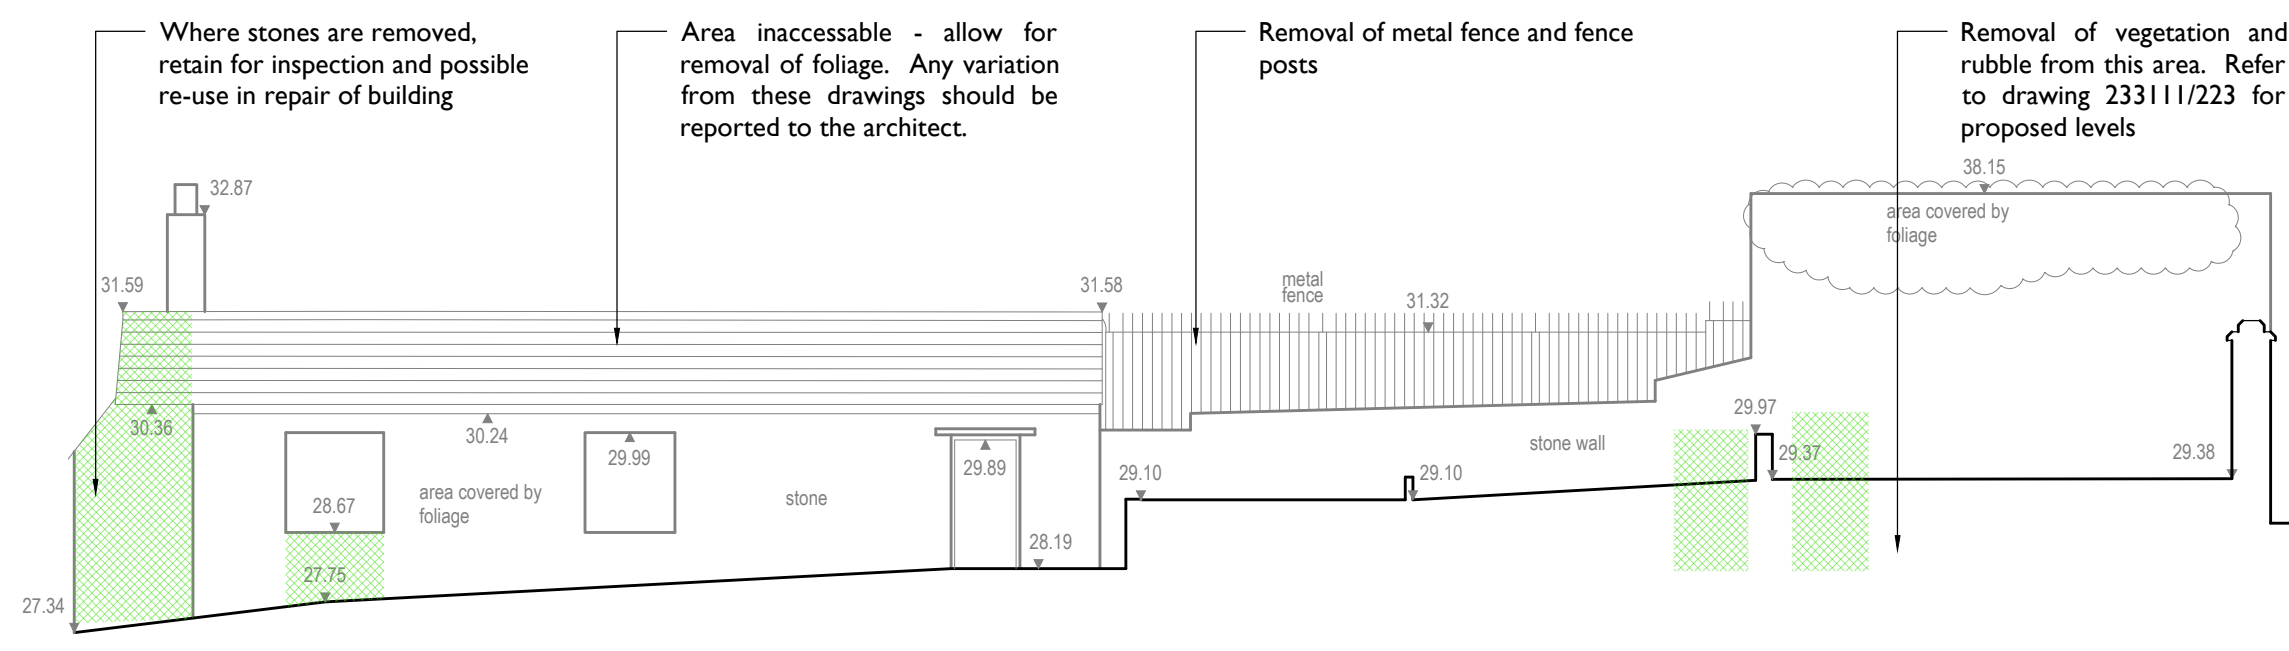


Datum 25.00m
 Potting Sheds - South Elevation

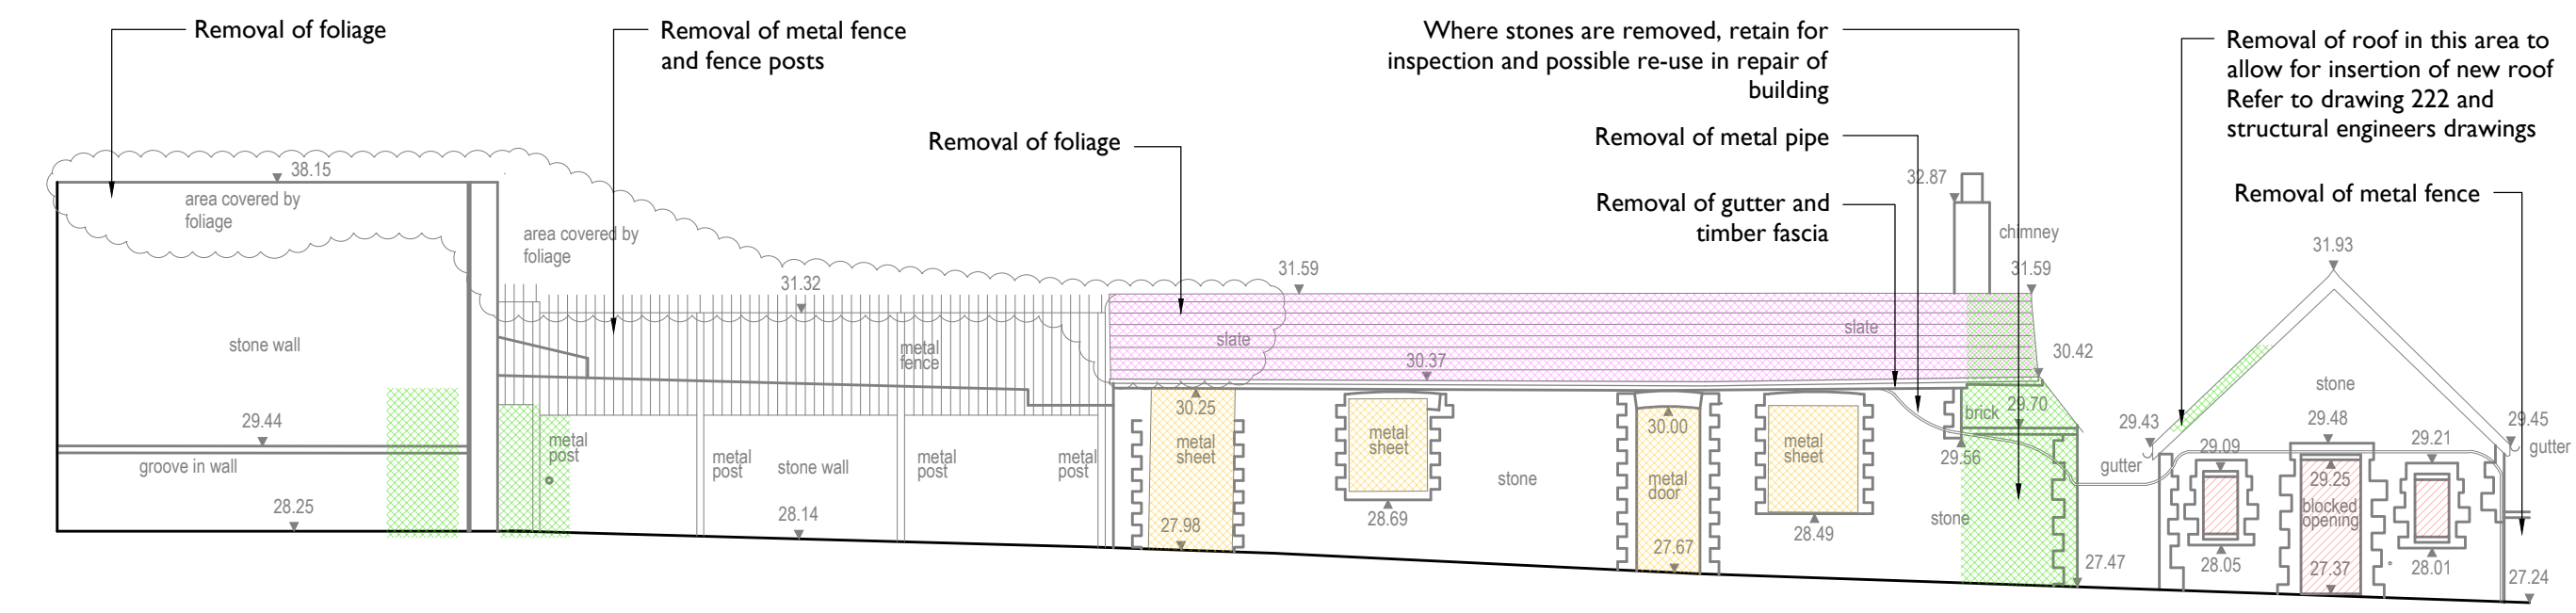


Datum 25.00m
 Potting Sheds - North Elevation

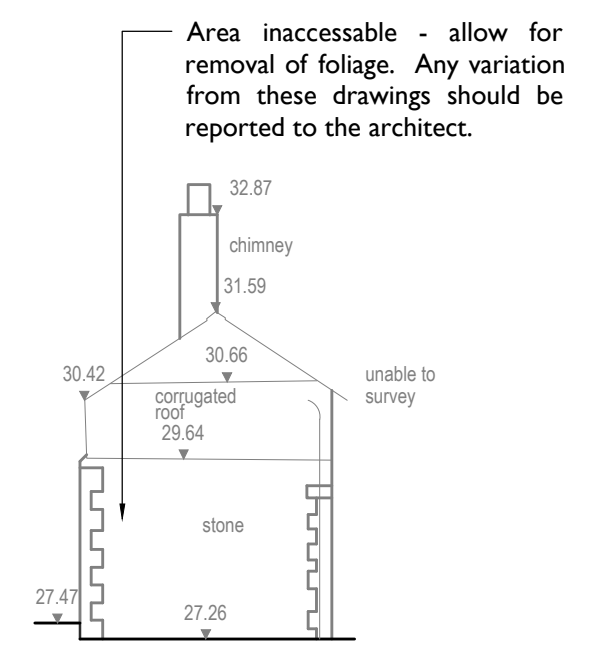


Datum 25.00m
 Potting Sheds - West Elevation 1

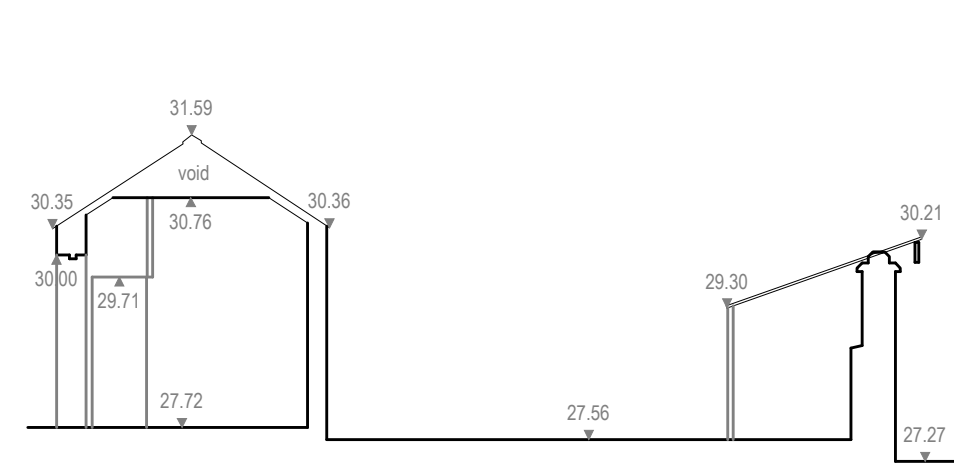


Datum 25.00m
 Potting Sheds - Section C

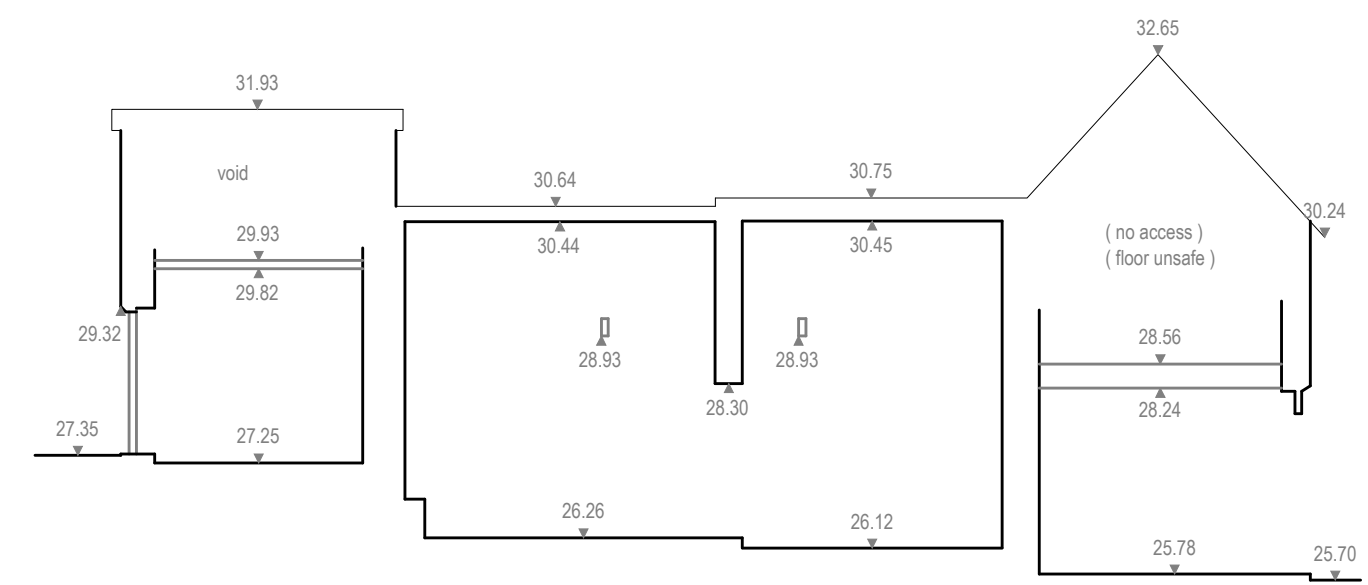


Datum 25.00m
 Potting Sheds - Section D

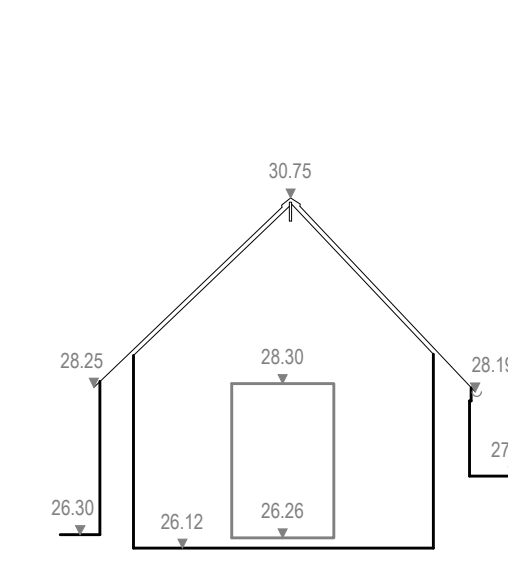


Datum 25.00m
 Potting Sheds - Section E

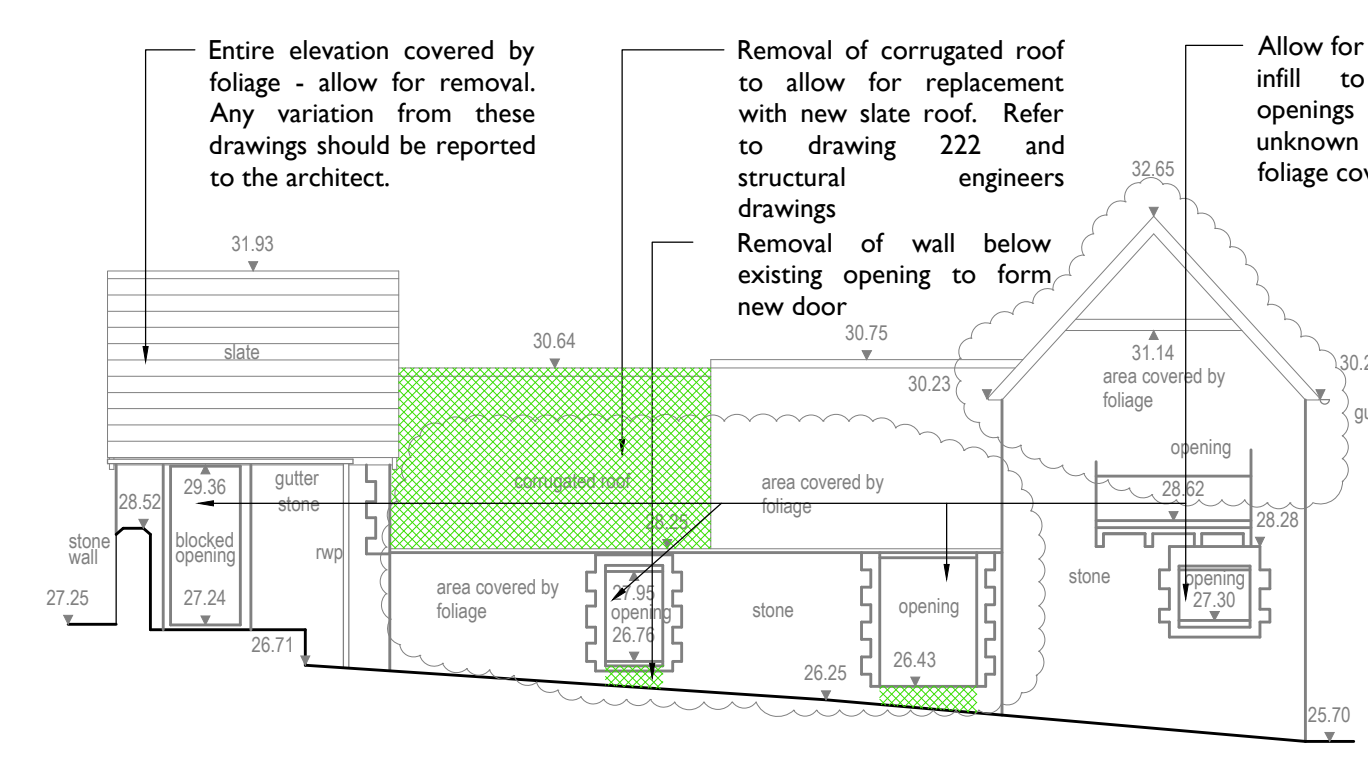

Datum 25.00m
 Potting Sheds - West Elevation

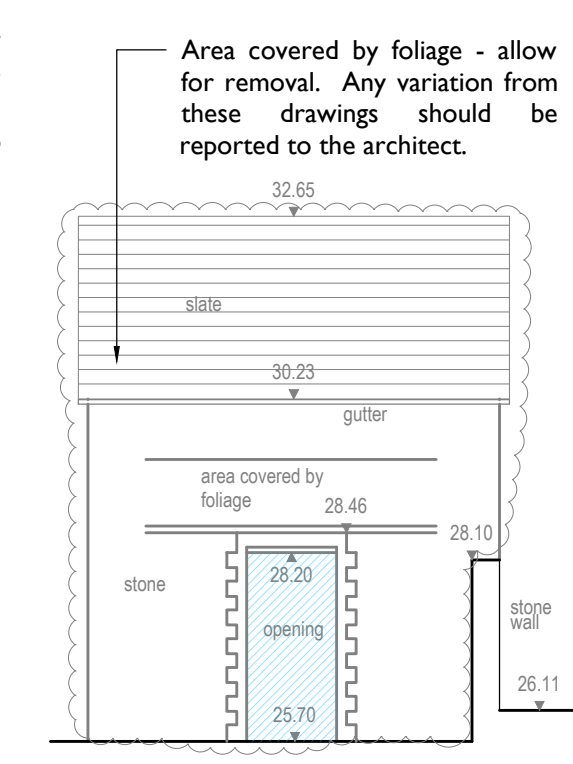

Datum 25.00m
 Potting Sheds - South Elevation

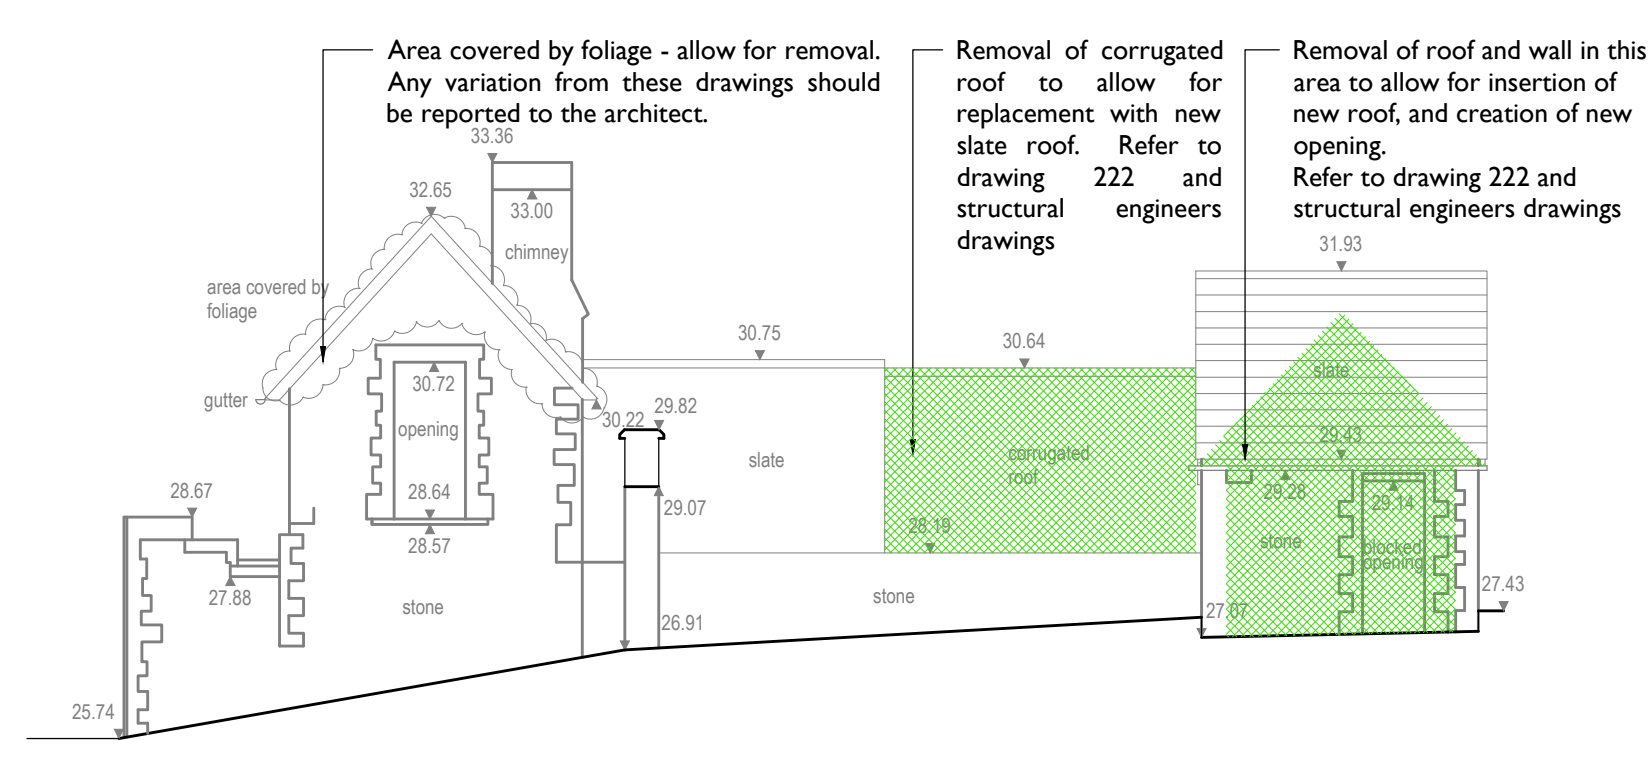

Datum 25.00m
 Potting Sheds - East Elevation



- Removal of brick window/door surround
- Removal of blockwork infill
- Removal of ply infill
- Removal of metal sheet in front of opening
- Carefully remove slate roof tiles and stack for inspection and re-use
- Removal of temporary plastic sheet and timber roof
- Removal of existing wall/roof to create new opening - refer to drawings 23311/310, 311, 312, 314 and 315 for dimensions
- Removal of small metal fixings from this area of wall

ANDREW SCOTT LTD.
 05 DEC 2014

ISSUE	DATE	DRAWN	CHECKED	DESCRIPTION
C	03/12/2014	PH	PH	CONSTRUCTION ISSUE
B	23/04/2014	PH	PH	ISSUED FOR TENDER
A	30/10/2013	PH	AN	Demolitions notes added
First Issue	27 Aug 2013	TB	PH	

CLIENT	Cardiff Council
PROJECT	Insole Court
DRAWING TITLE	Potting Sheds Elevations as Existing Showing Demolitions and Removals
SIZE & SCALE	A1L 1:100
DRAWING STATUS	ISSUED FOR CONSTRUCTION

JOB NUMBER	233111
DRAWING NO.	122
REVISION	C

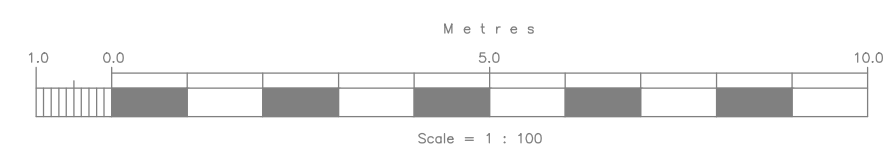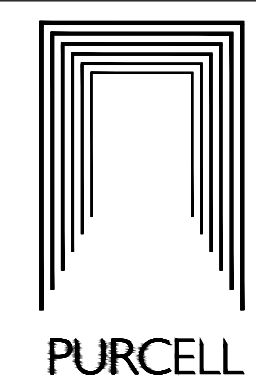

I 122 POTTING SHEDS ELEVATIONS AS EXISTING 1:100