


front elevation (south-east)

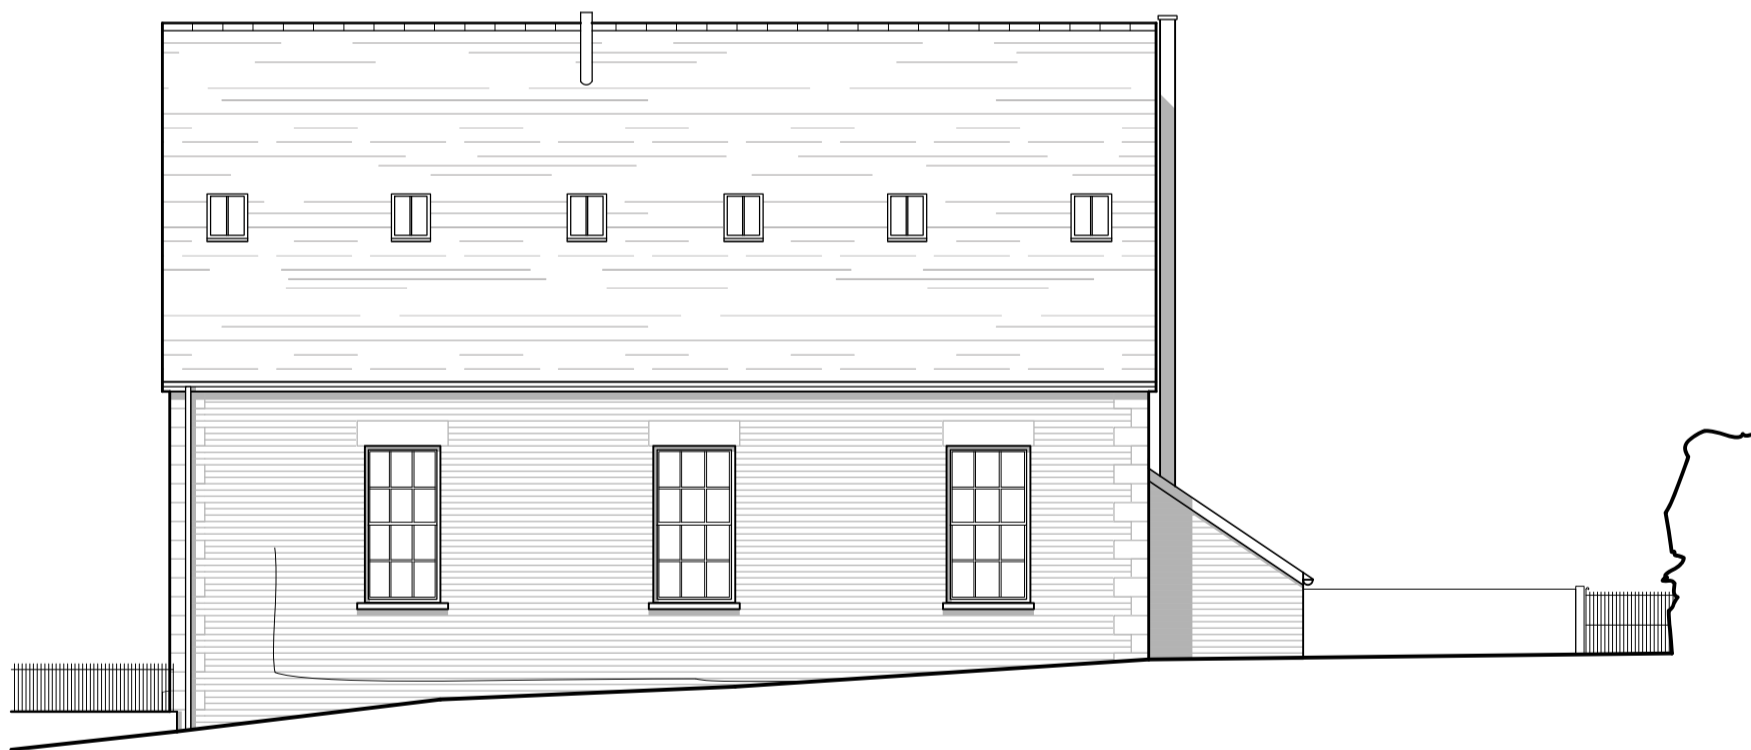

rear elevation (north-east)

- C 12/03/18 Rooflight positions revised.  
Flue adjusted (CR/RD)
- B 06/02/18 Update (RD)
- A 25/01/18 Design revised (CR/RD)

<b>Rhys Llwyd Davies</b> <small>Architect   Pensaer</small>	Project & drawing title   Prosiect a teitl darlun <b>Proposed alterations to: Capel Llwr-y-Bettws</b> <i>Proposed elevations (sheet 1 of 2)</i>		Drawing reference   Cyfeirnod darlun 311[2] <b>04 C</b>	
	<small>Rhys Llwyd Davies - Architect   Pensaer, swyddfa Heulwen, Y Stryd Fawr, Y Bala, LL23 7AG          post@rhyslwyddavies.co.uk   01678 521450   www.rhyslwyddavies.co.uk</small>		<small>Date   Dyddiad</small> 16/01/18	<small>Scale   Graddfa</small> 1:100@A3

Do not scale from drawing. Use figured dimensions only  
Peidiwch a mesur o'r darlun. Defnyddir mesuriadau nodedig yn unig

Rev | Diwygiad →