



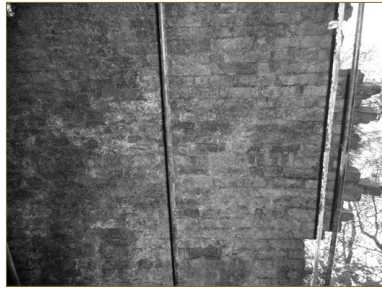

W37.04 South elevation

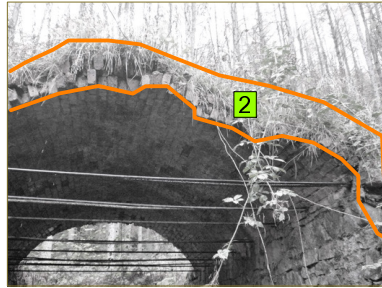


W37.04 South elevation



Brick barrel vaulted roof East elevation



W37.04 North elevation

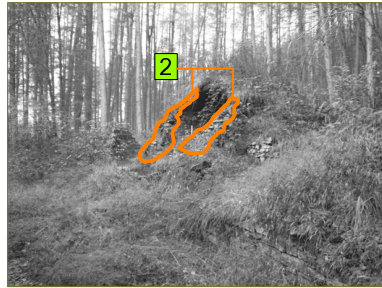

View from north-east




W37.03 East elevation



W37.03 North elevation




W37.02 North elevation

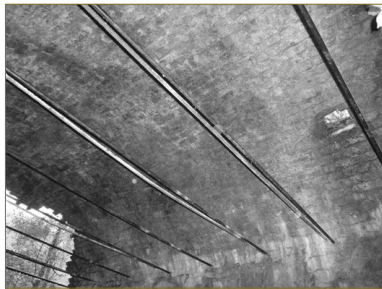

W37.02 North elevation



W37.02 North elevation

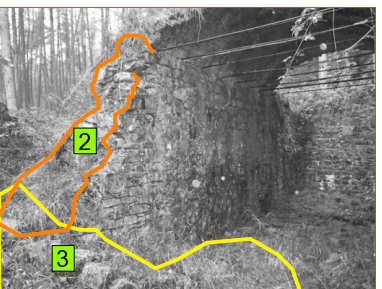


W37.02 North elevation




W37.02 South elevation




W37.01 South elevation

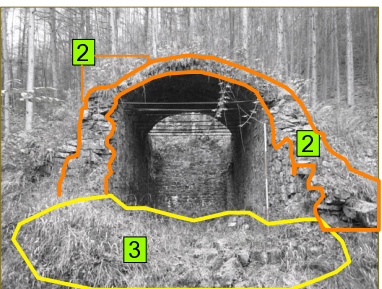


W37.01 East elevation

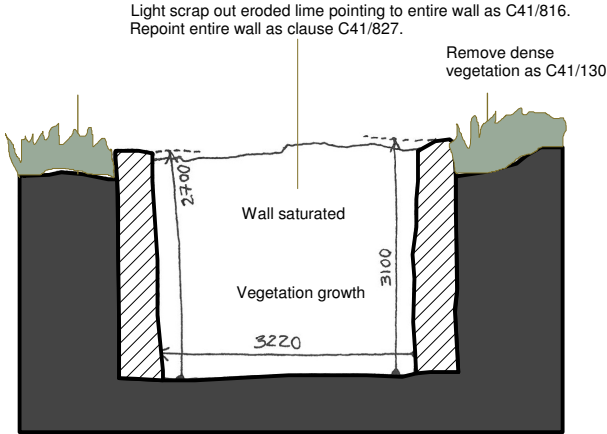


Section AA

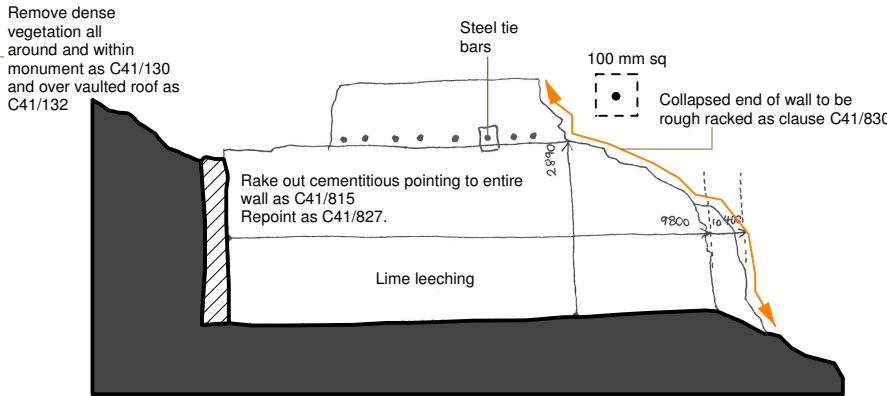


Section BB

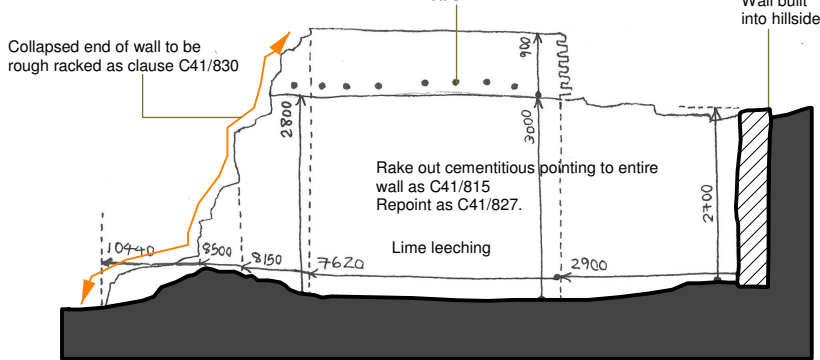


Section CC

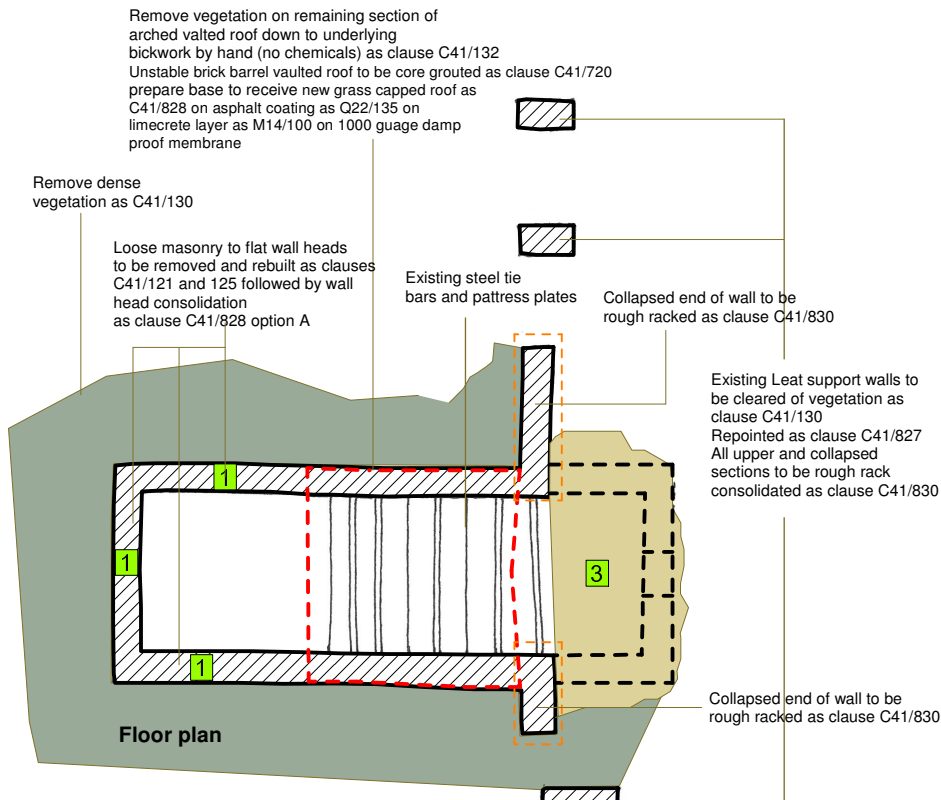


Floor plan

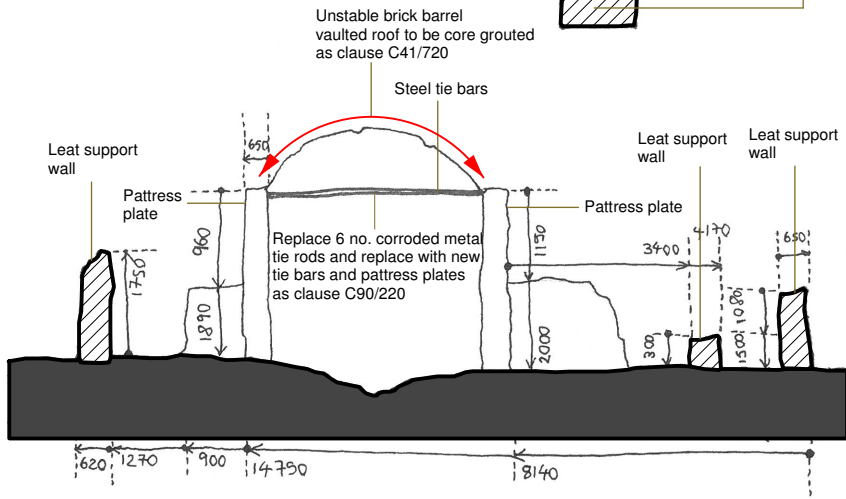

Section DD

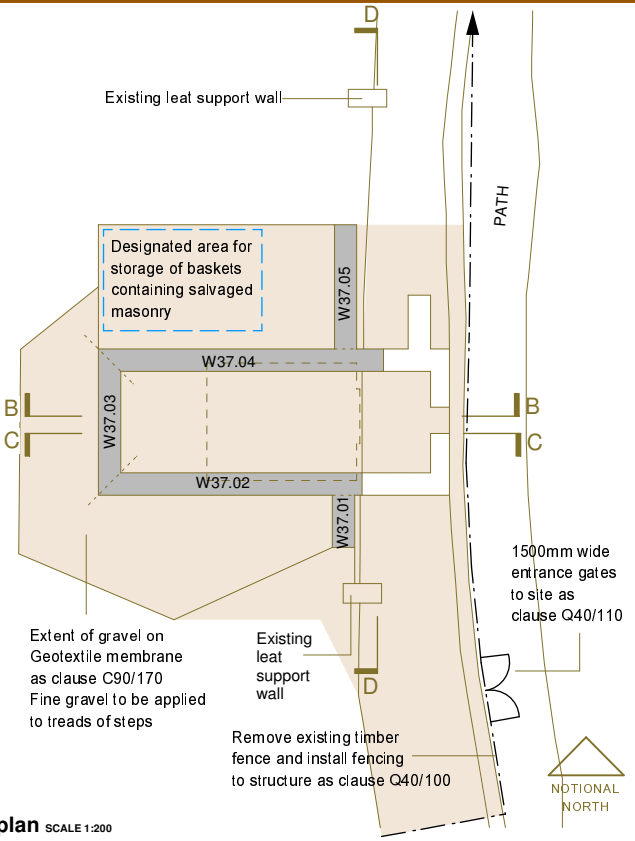

Floor plan SCALE 1:200

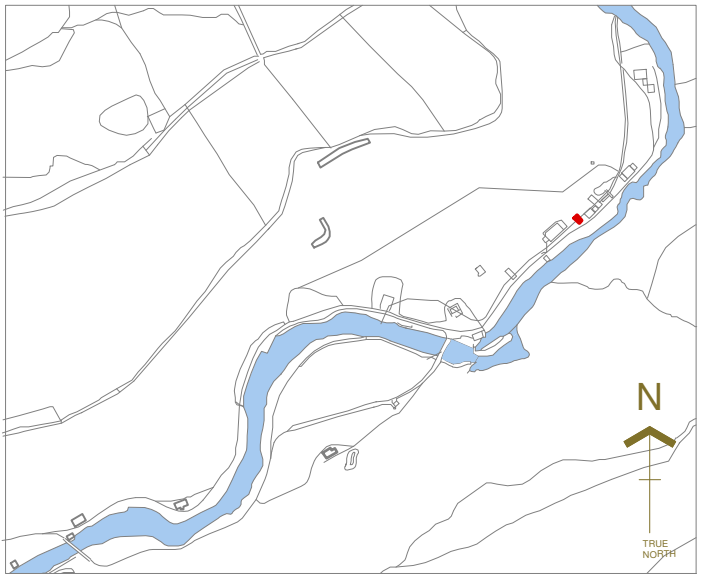

Location

KEY:	Wall Section - Heads of all walls shaded in section to be consolidated as clause C41/828	Exposed wall core - Areas of rough raked consolidation as clause C41/830
	Existing ground levels	Lime leeching
	Cementitious pointing	Vegetation
	Fallen masonry - To be retained, stored and re-built as clause C41/121	Ground works - Areas to receive gravel on geotextile membrane as clause C90/170

MOST RECENT UPDATE - 24/05/2016
updated by AMC
checked by ***

Alastair Coey Architects

HISTORIC BUILDINGS SPECIALISTS
Belmont Gate Lodge, 96 Sydenham Avenue, Belfast BT4 2DT, Northern Ireland
Tel: (028) 9087 2400 Fax: (028) 9087 2401 E-mail: info@alastaircoeyarchitects.com

Project
**HERITAGE LOTTERY FUNDED SCHEME at
OLD GUNPOWDER WORKS, GLYN NEATH for
BRECON BEACONS NATIONAL PARK AUTHORITY**

Drawing title
**BUILDING NO. 7
EXPENSE MAGAZINE**
(Nobel no. 37)

Project Reference
NPA03
Drawing number
WD09
Revision
[] [] [] [] [] [] [] [] [] []

Scale: NTS Date drawn: JUNE 2016 Drawn by: AMC Checked by: PER