



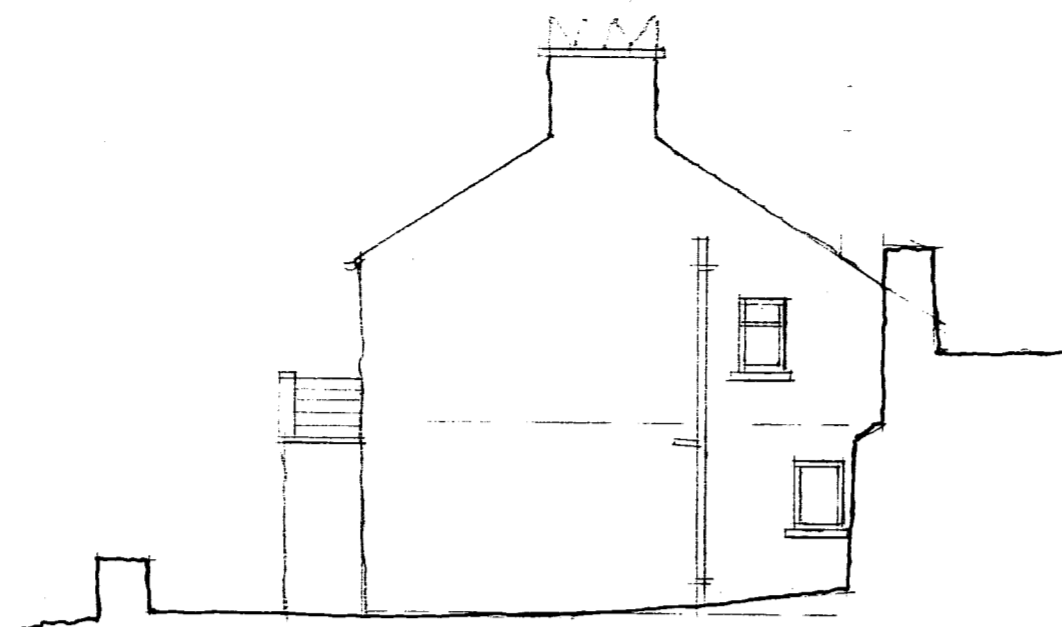


WEST ELEVATION

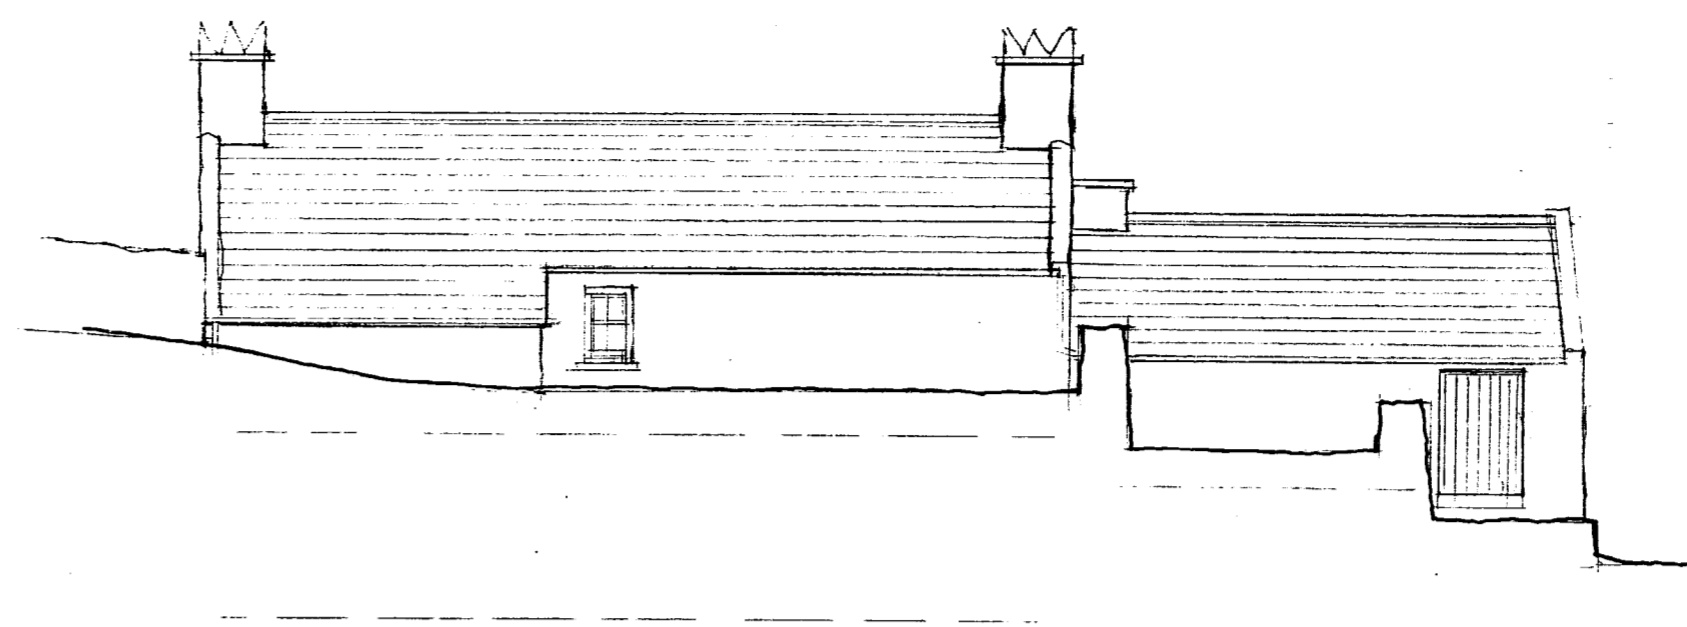


SOUTH ELEVATION




EAST ELEVATION

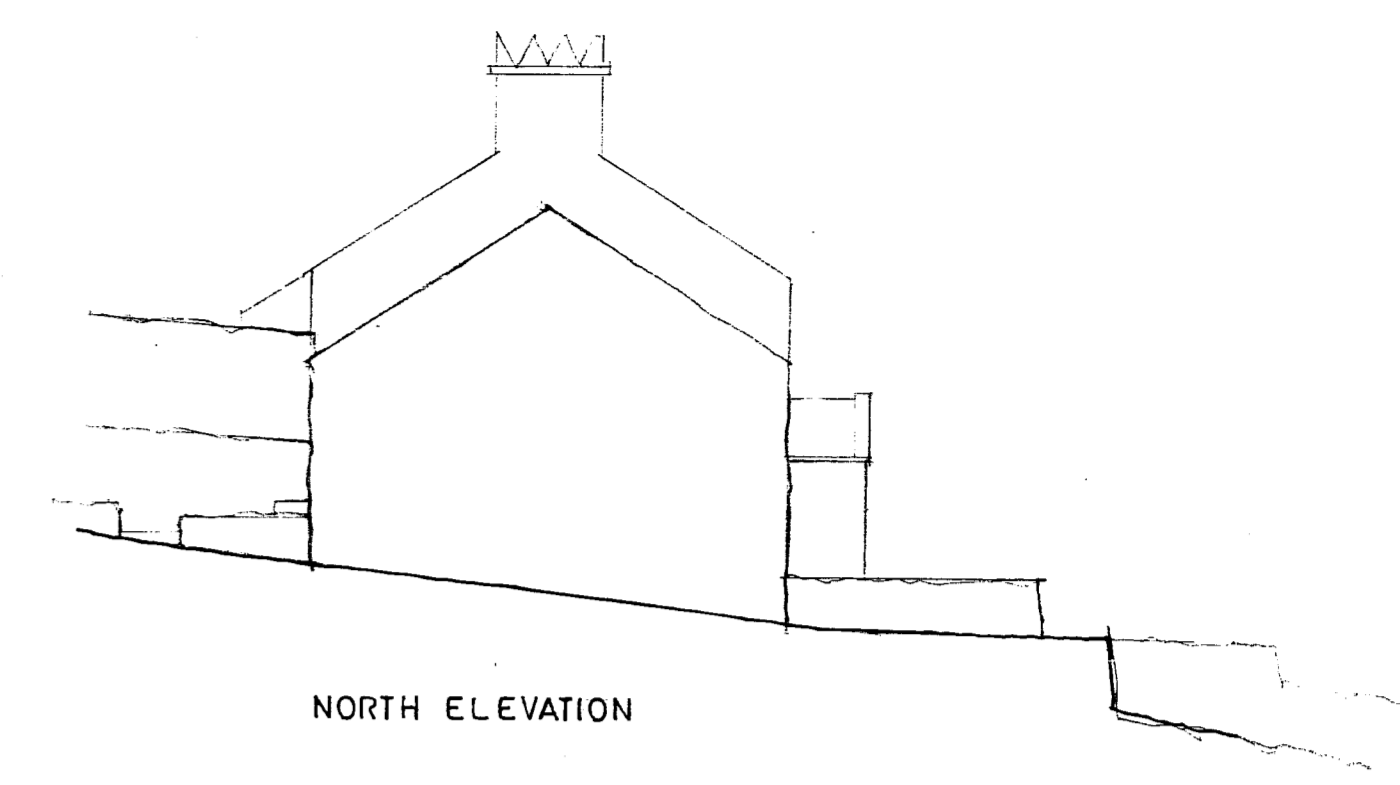


NORTH ELEVATION

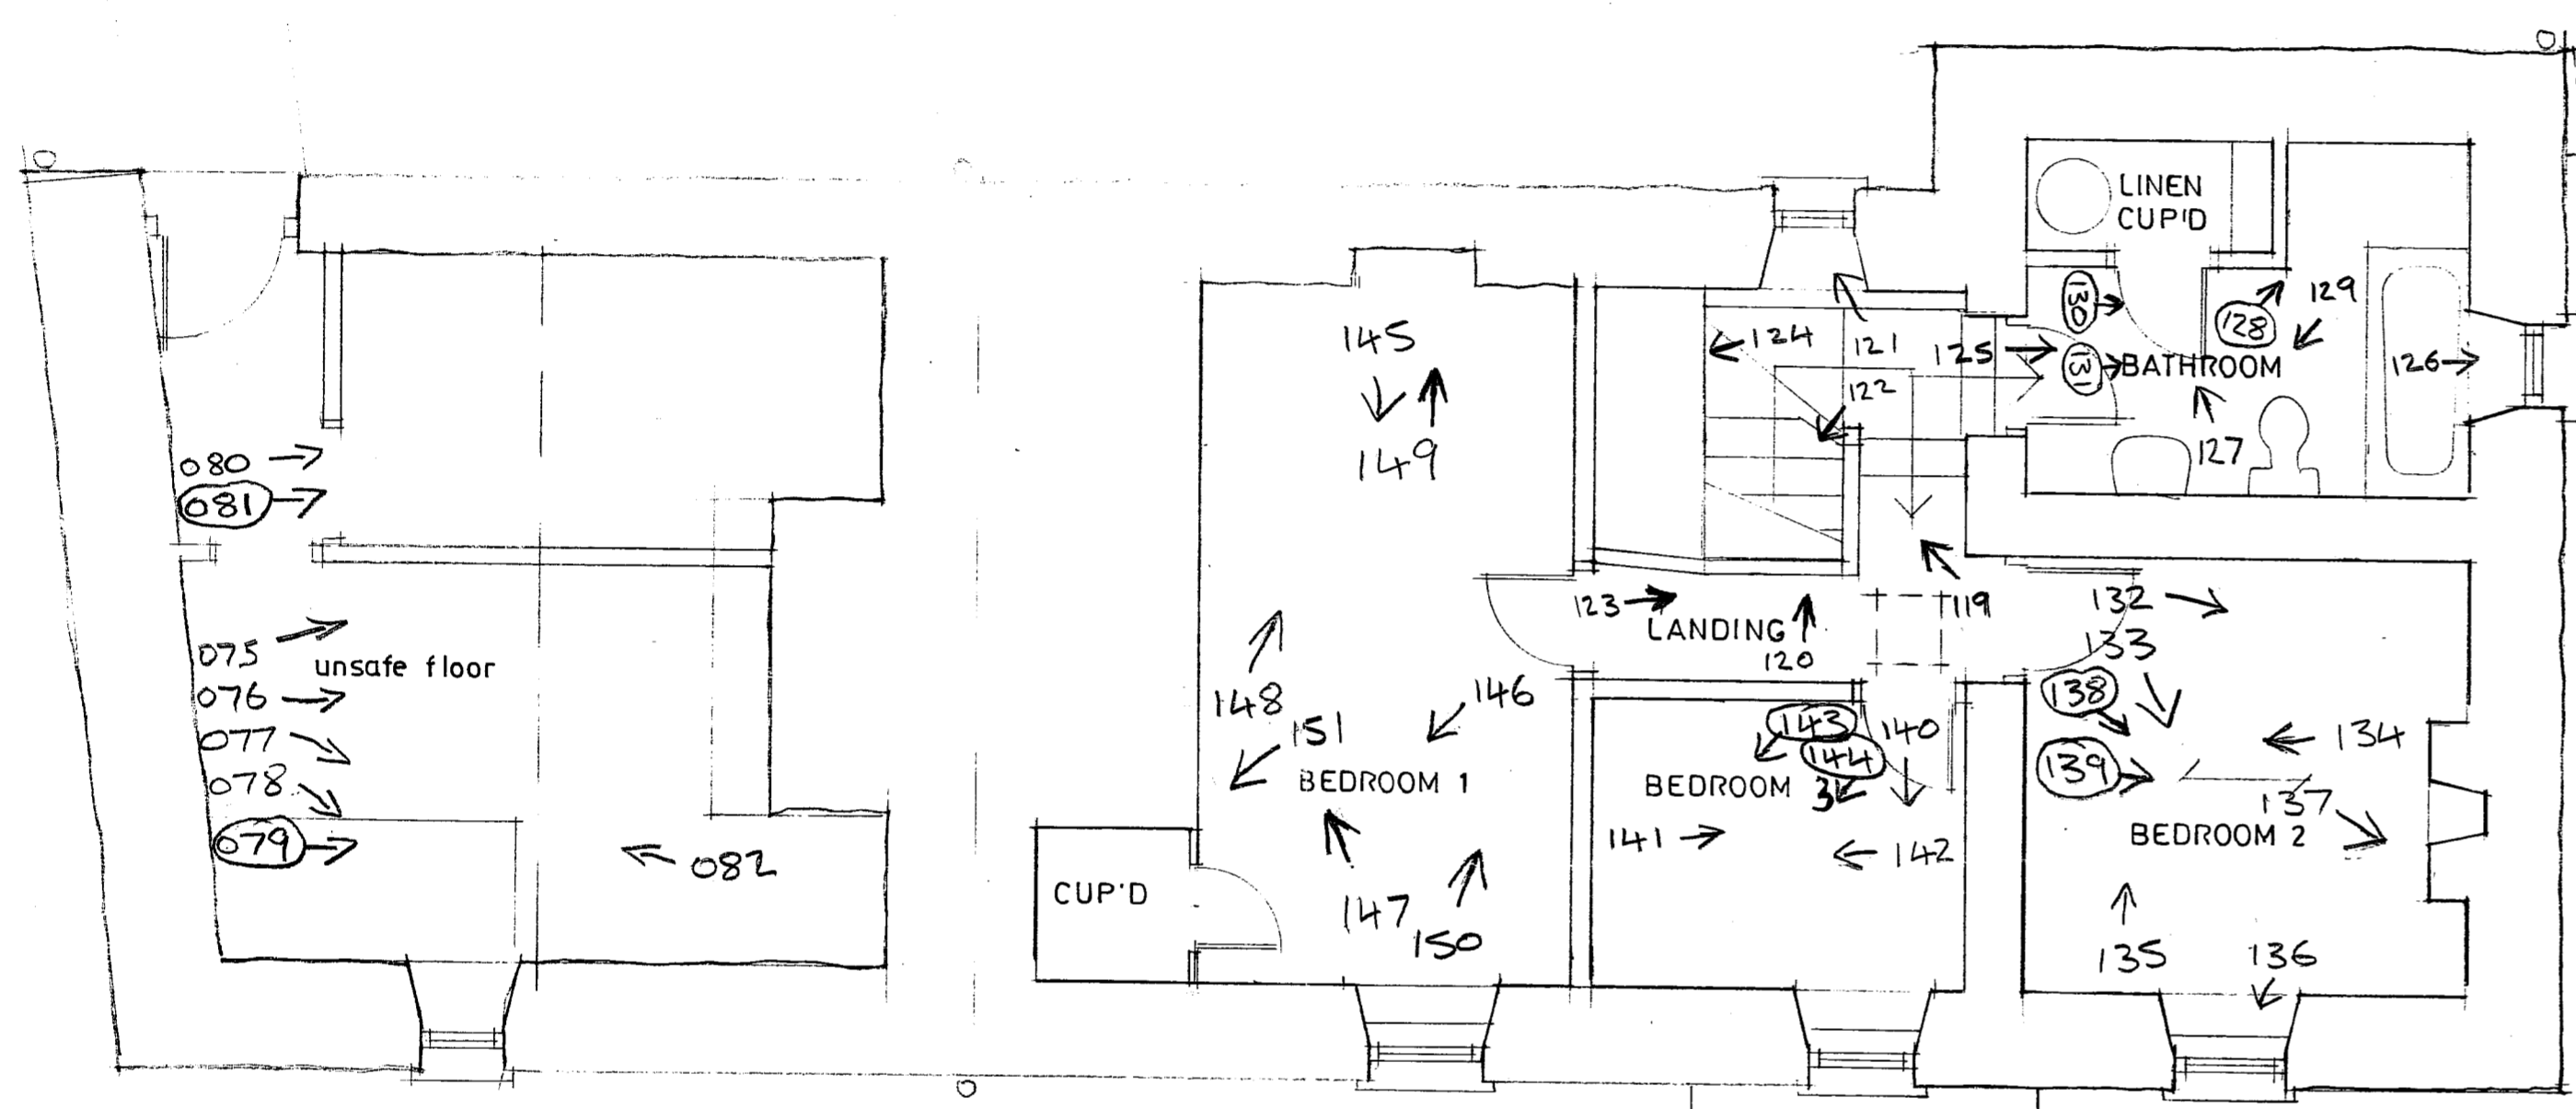


FIRST FLOOR PLAN

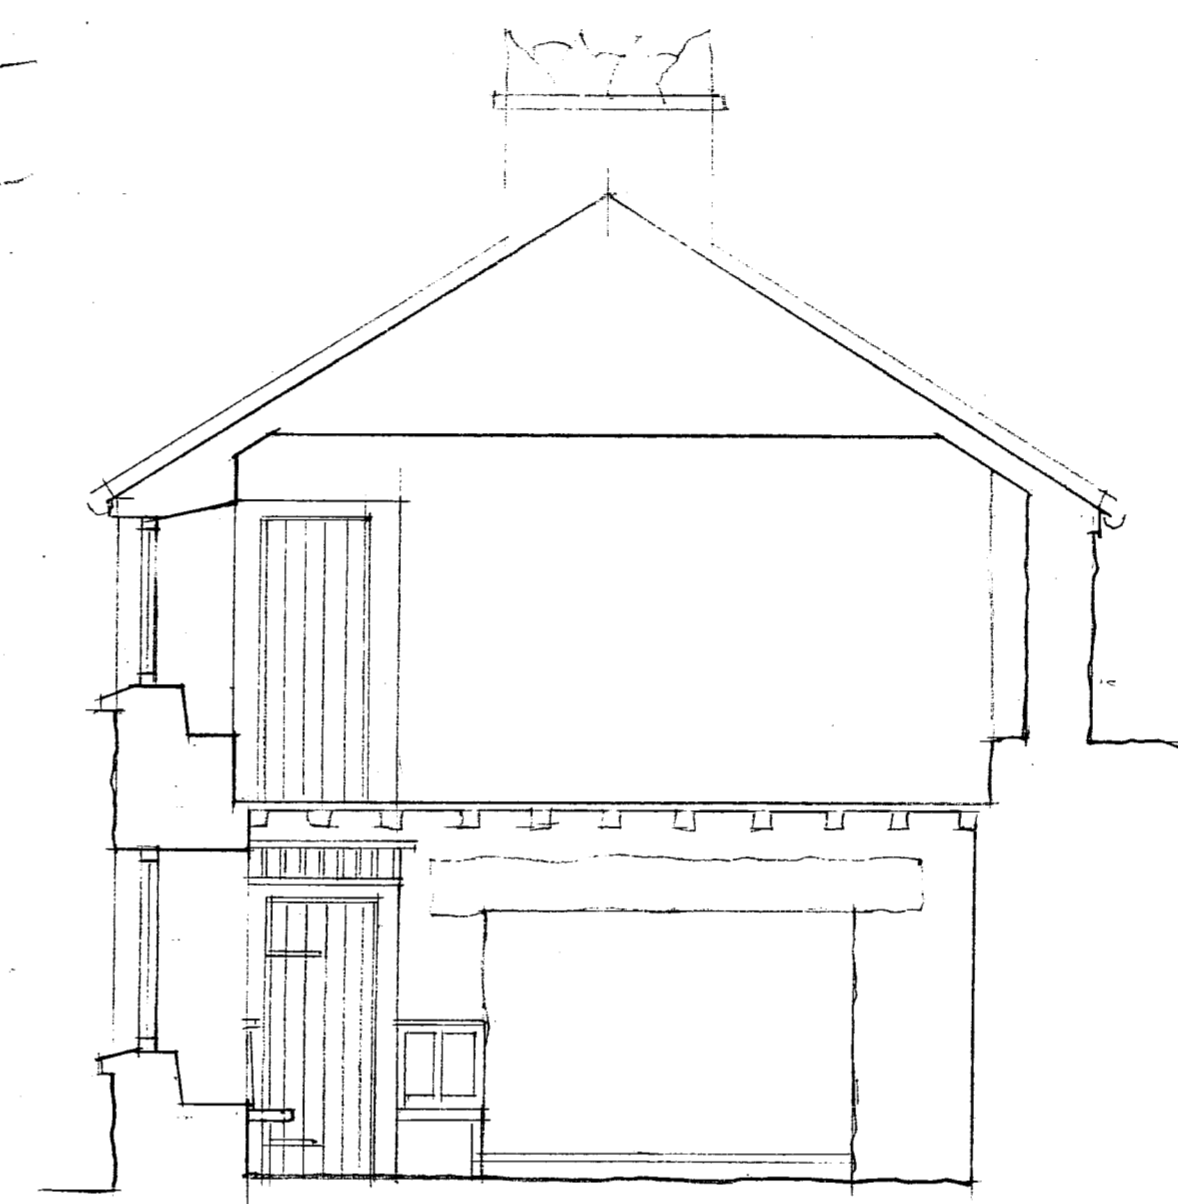


SECTION AA

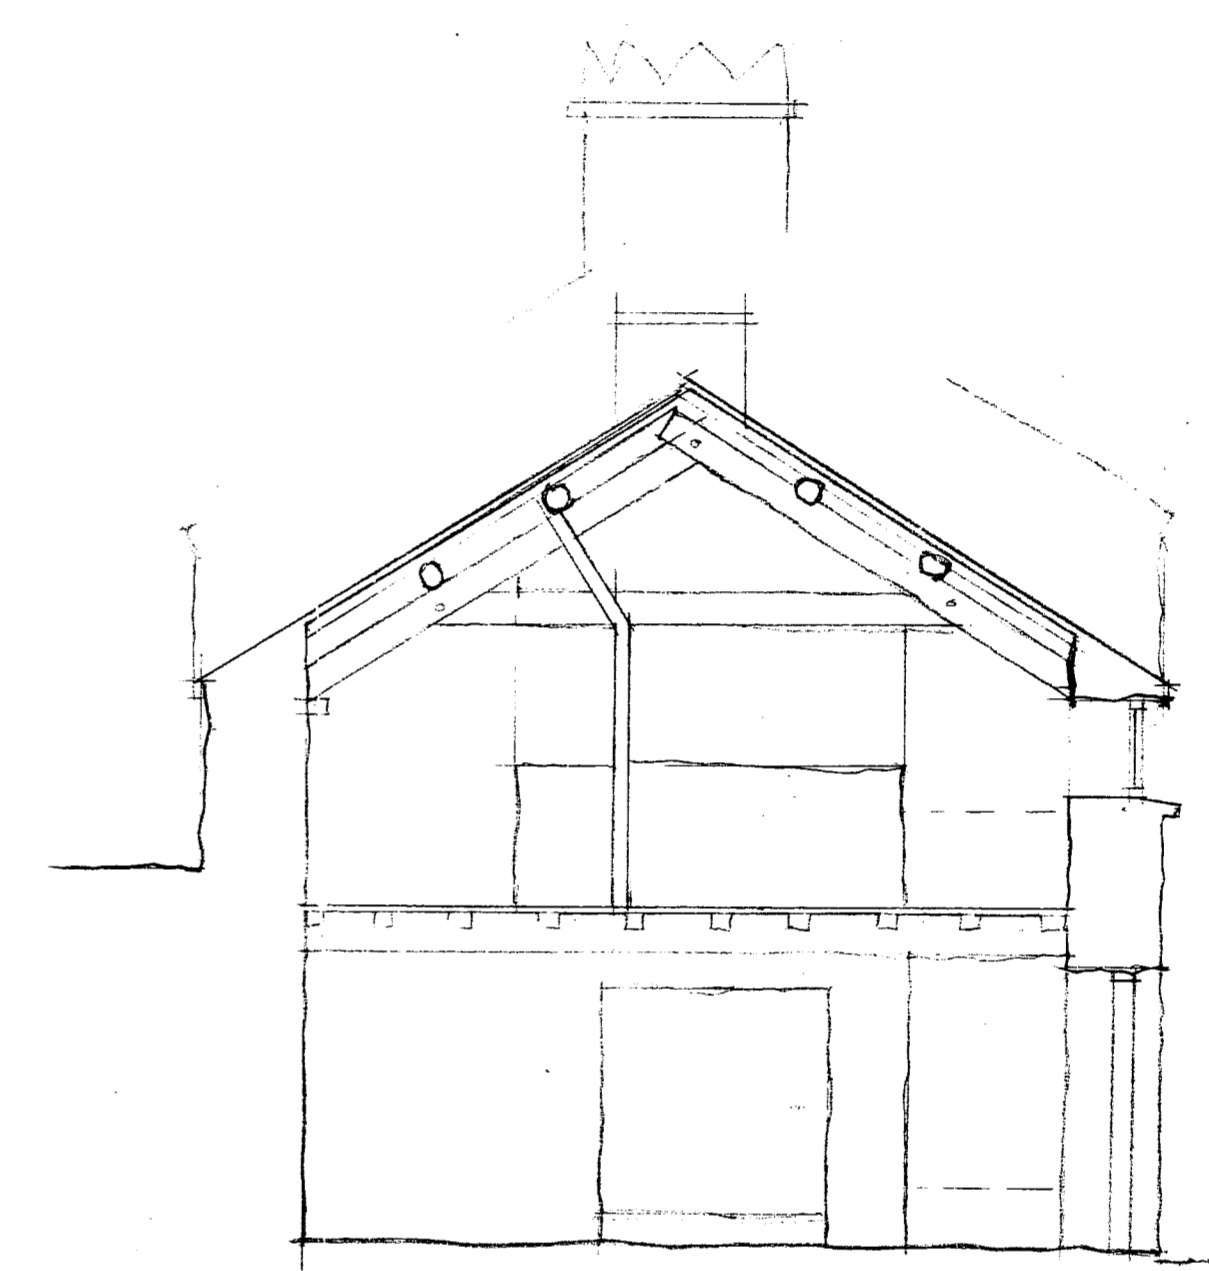

SECTION BB

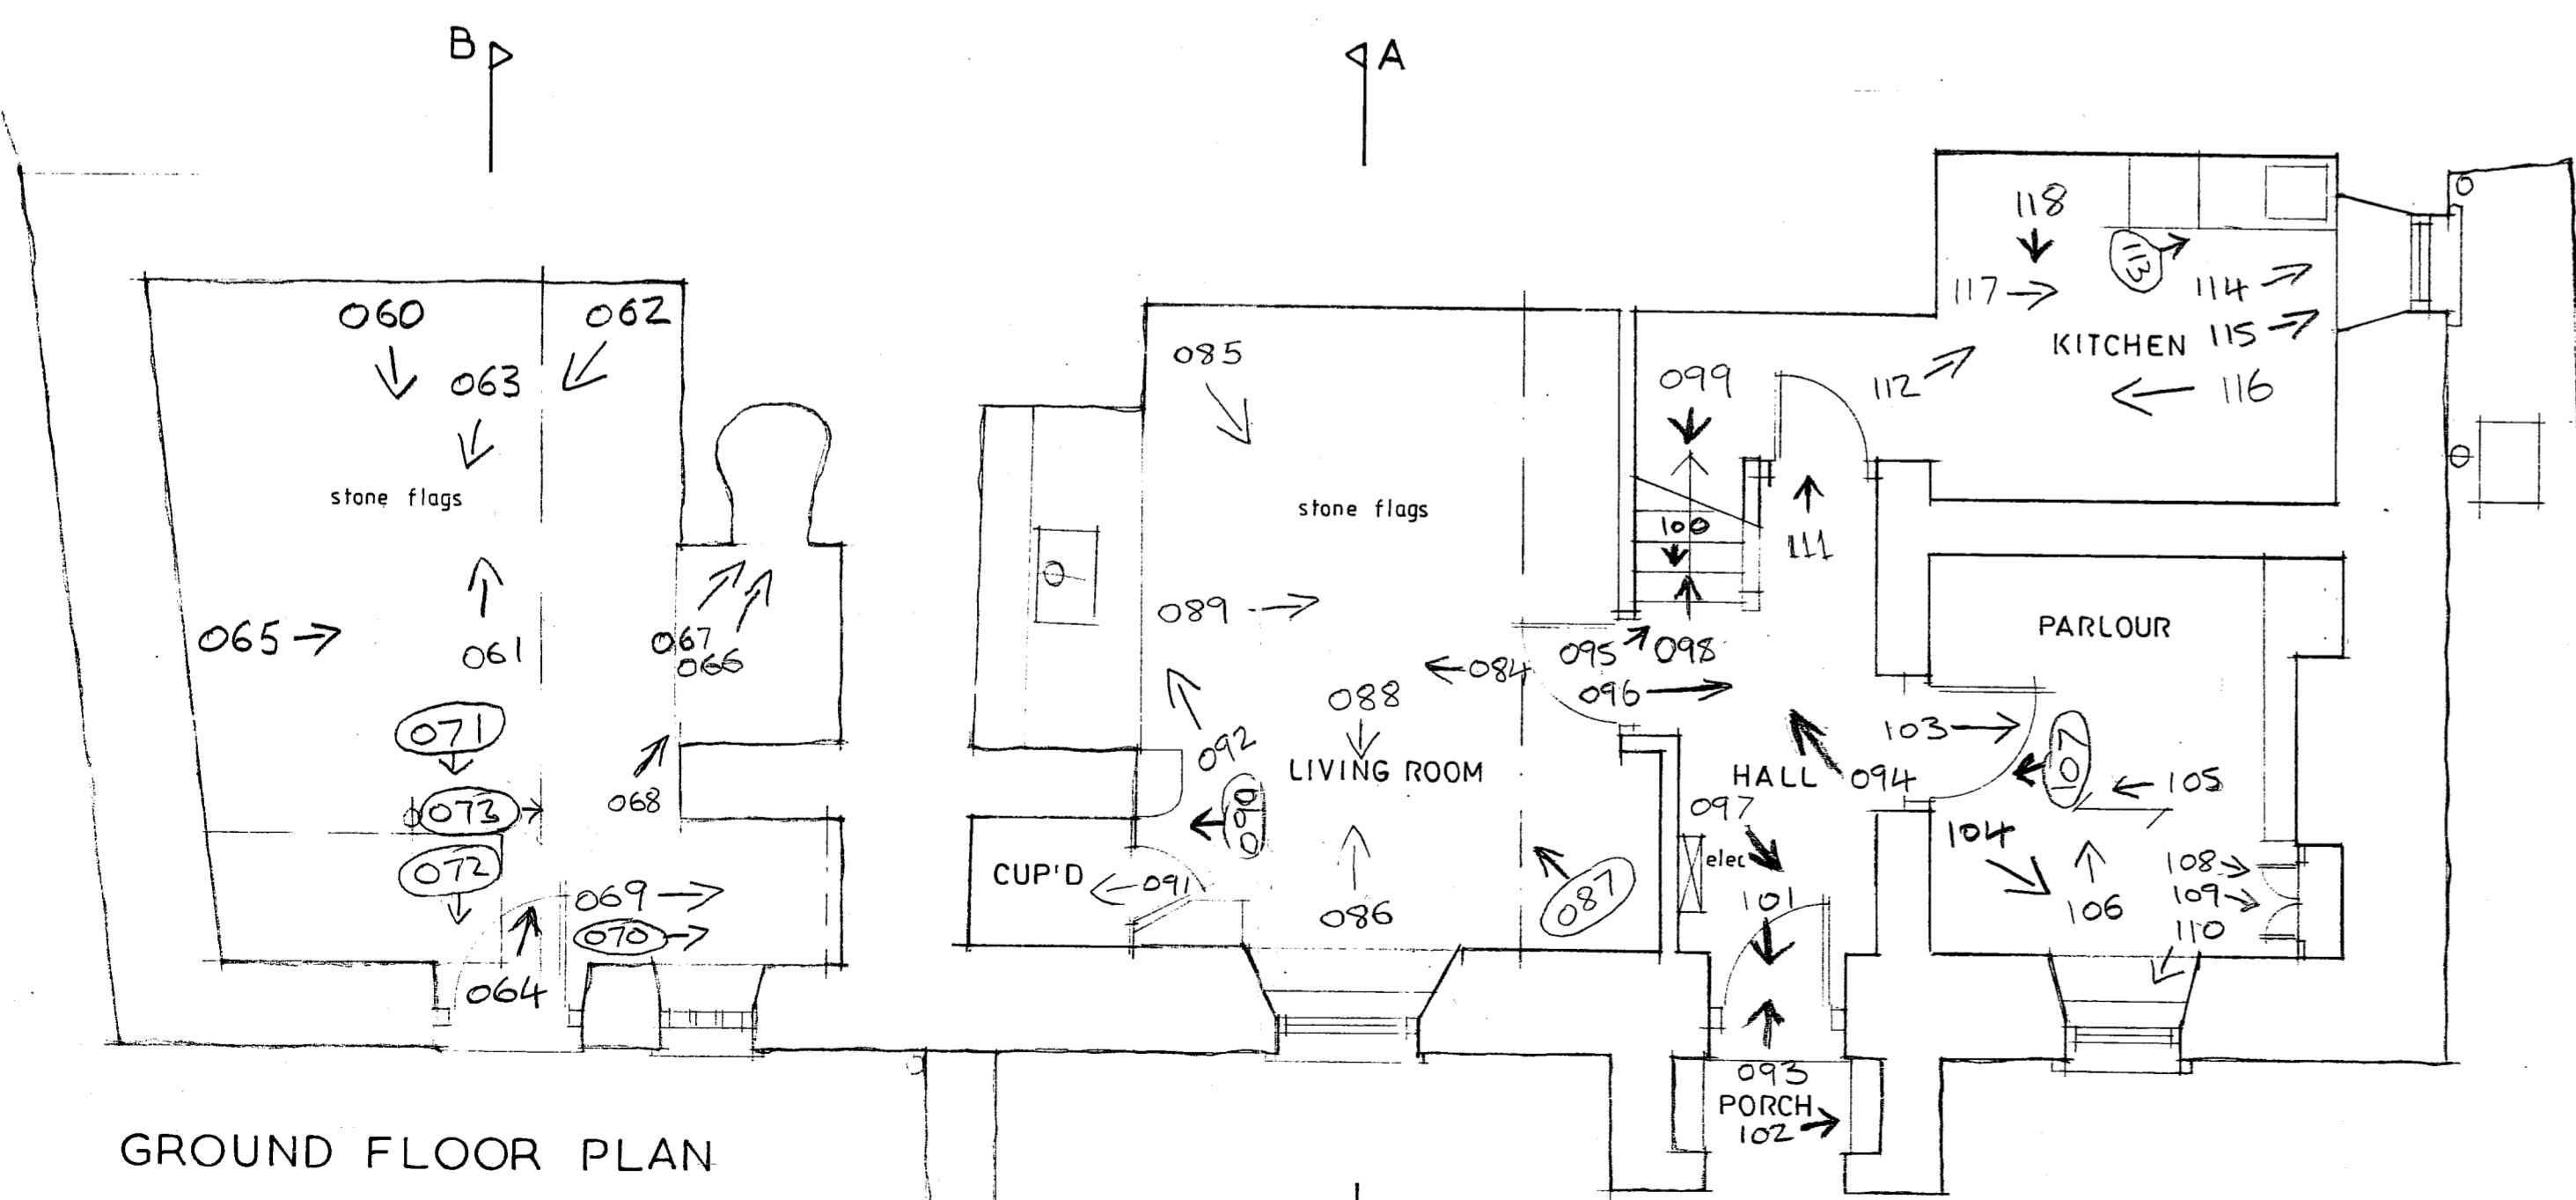

GROUND FLOOR PLAN

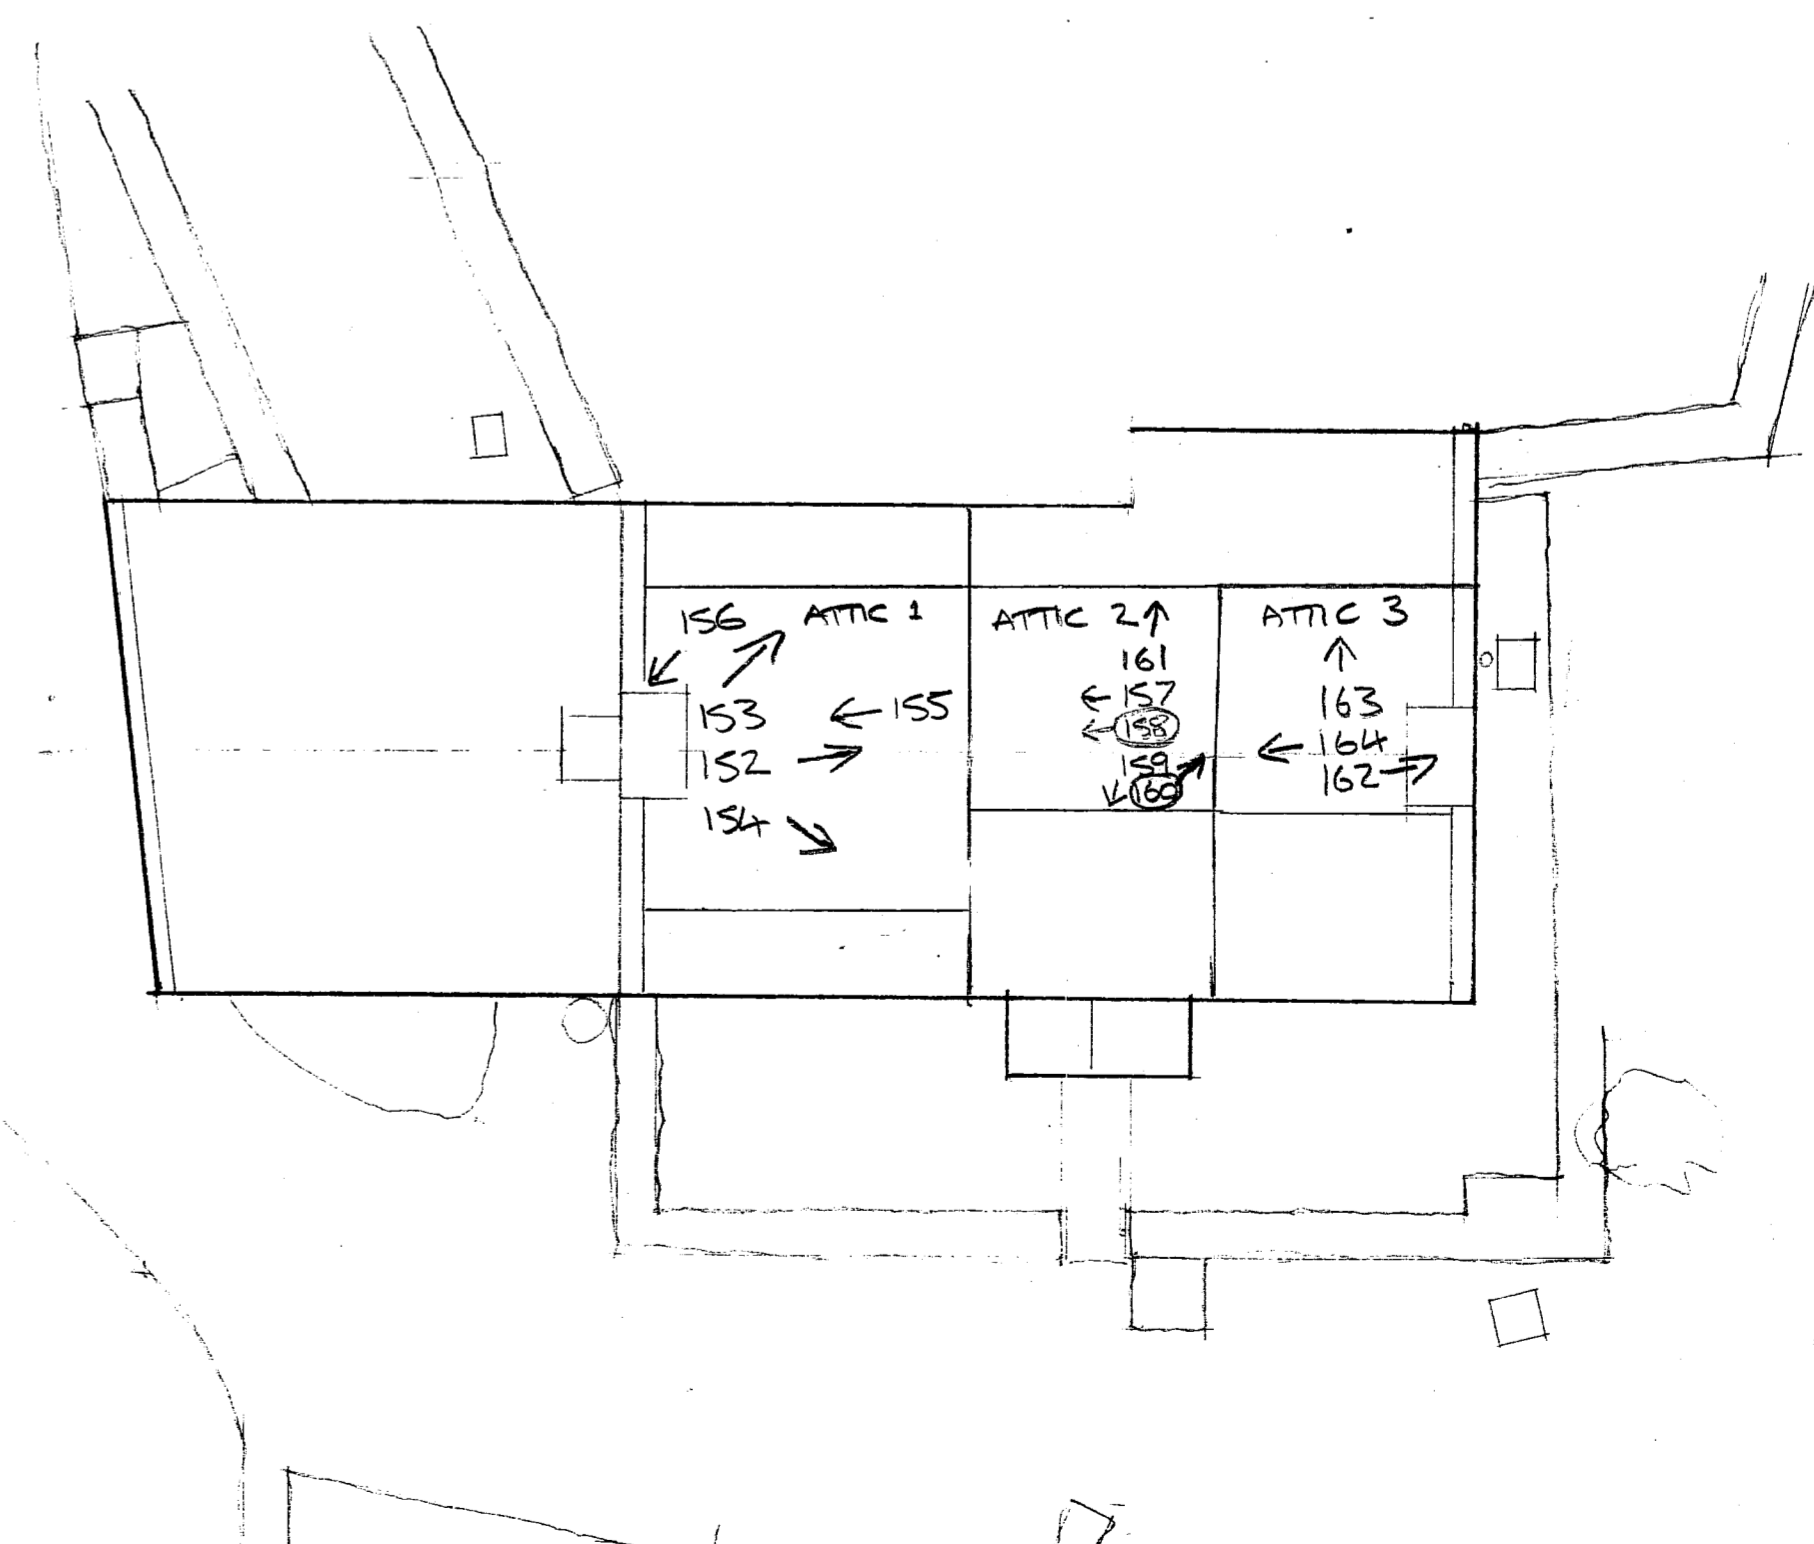

SITE PLAN ← NORTH

AMENDMENTS		
No	Date	By

Do not scale this drawing  
 Architects to be notified of  
 discrepancies in figured dimensions  
 Contractors must check all  
 dimensions from site  
 This drawing is copyright

Job  
 PENCERRIG PELLA  
 FFORDD UCHAF  
 HARLECH

Title  
 PLANS AS  
 EXISTING

Job  
 1742  
 Issue  
 01

Scale 1:50, 1:100

Drawn Date 080617

Gruffydd Price R.I.B.A.  
 Gwyifa  
 Llanbedr,  
 Merion, Gwynedd, LL45 2LW  
 TEL: (01341) 241448  
 FAX: (01341) 241446