


FRONT ELEVATION (1:100)



SIDE ELEVATION (1:100)

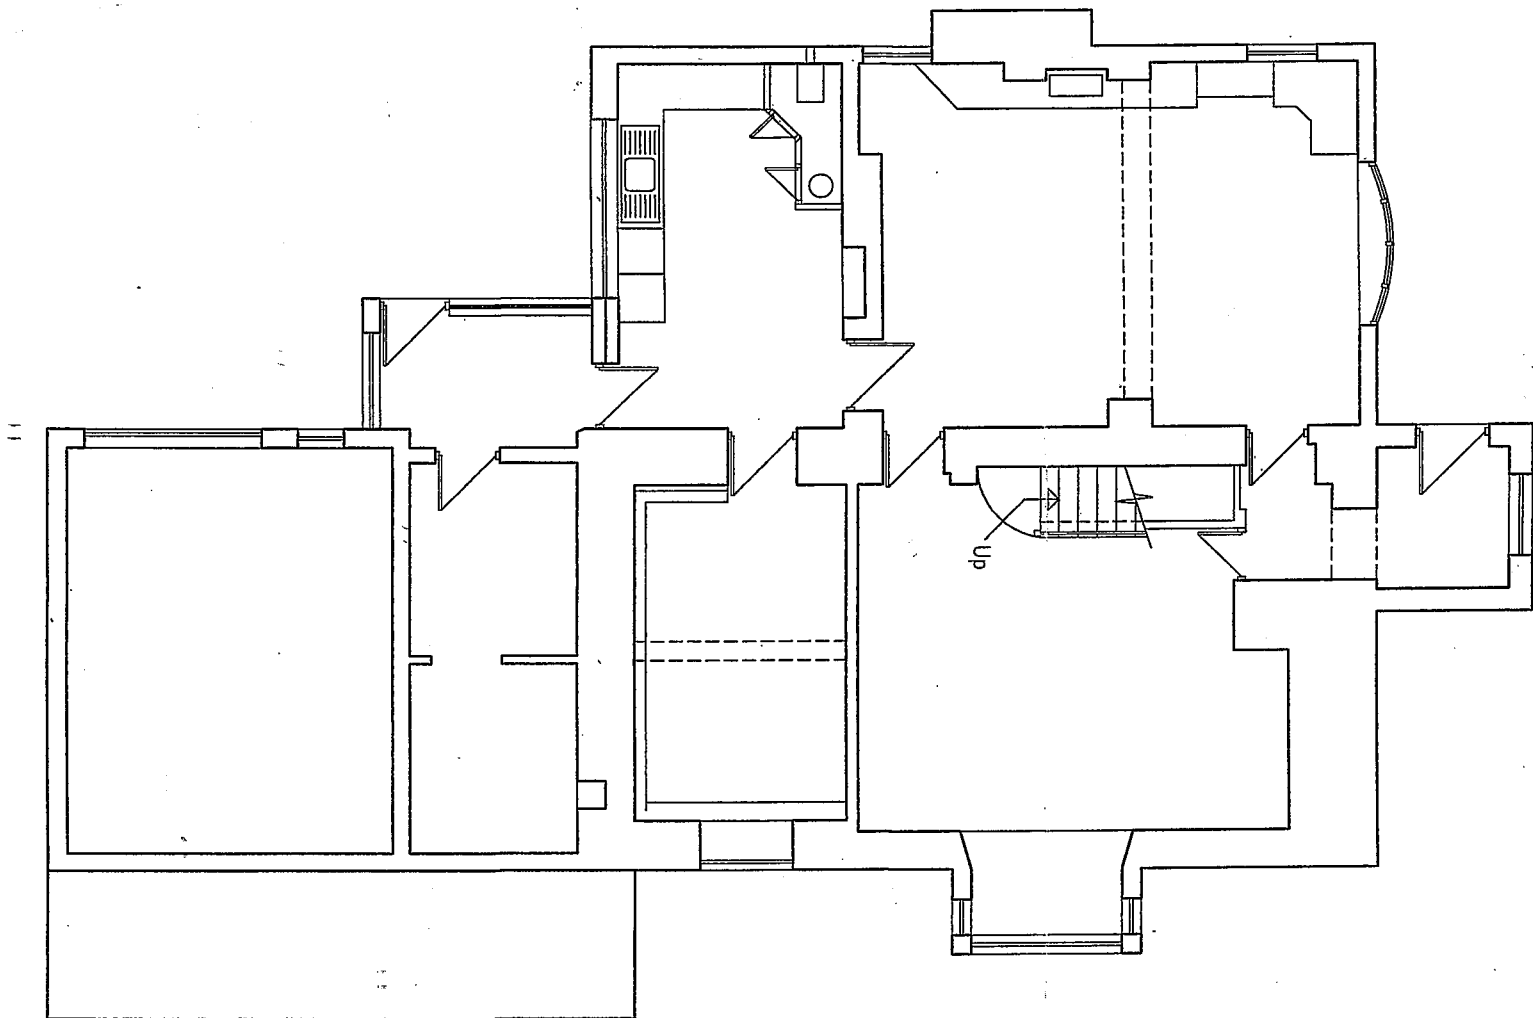

GROUND FLOOR PLAN (1:100)

© COPYRIGHT. ALL DIMENSIONS TO BE CHECKED ON SITE PRIOR TO COMMENCEMENT OF WORKS.



MATISCHOK & ROSS
architectural services

project title
Llidiart Fawr, Pentrecelyn, Ruthin.

drawing title
Existing Floor Plan & Elevations.

project no. 0771	drawing no. 2	revision
---------------------	------------------	----------

date 13/11/2018	scale 1:100	drawn by P M
--------------------	----------------	-----------------

Birch House, Hen Lon Parcwr, Ruthin, Denbighshire, LL15 1NA
t: 01824 705 222 f: 01824 707 171

e: mail@matischokross.co.uk w: www.matischokross.co.uk