


TOP OF STEPS VIEW

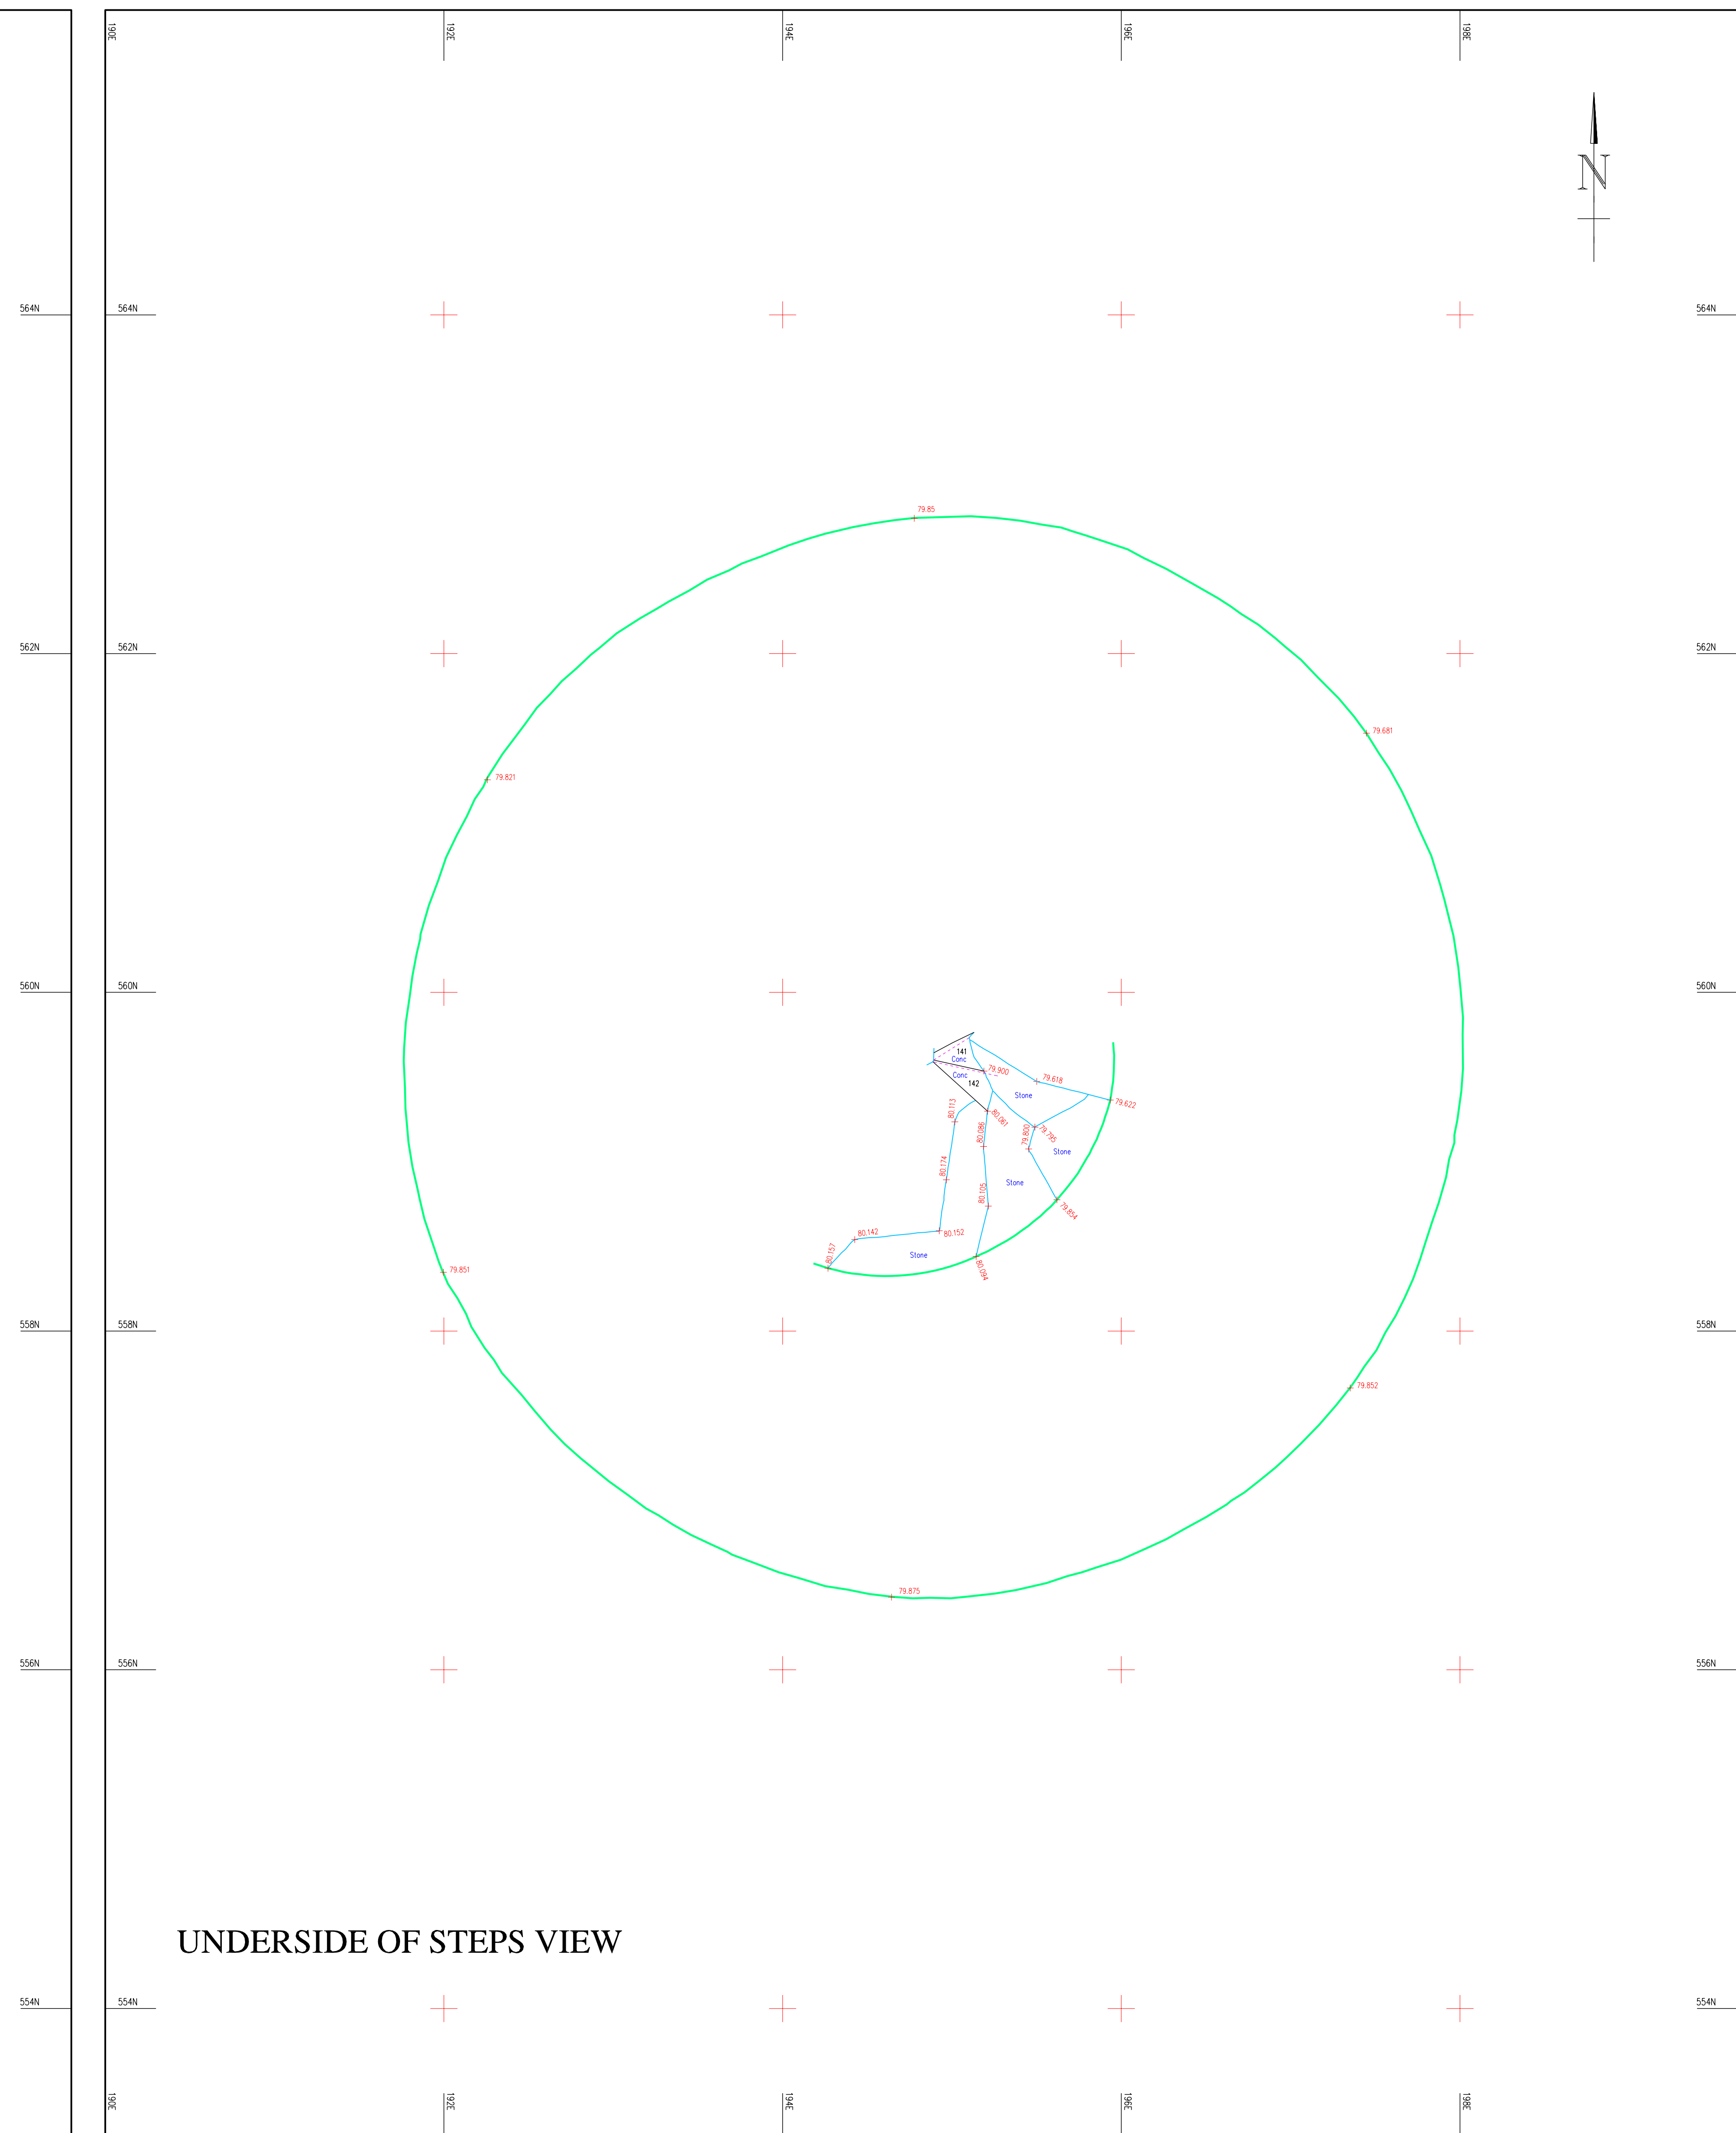

UNDERSIDE OF STEPS VIEW

HARLECH CASTLE
HARLECH
GWYNEDD

Legend	
	Top of step view
	Masonry Wall
	Change of step surface
	Top of step riser
	Base of step riser
	Damage to quoins stones
	Hand rope ring - Position taken at point of fixing to wall due to wall verticality ring may not appear on wall line.
	Underside of step view
	Masonry Wall
	Change of step surface
	Base of step riser
	Top of step riser
	Promoting masonry
	Exposed reinforcing

HARLECH CASTLE
GATEHOUSE SOUTH WEST TOWER
 Steps 141 - 142 And Top of Tower

Site Plan

Site Bench Marks: Datum - CS09 Masonry pin shown on Dwg. S1490/78 & S1491/78 Supplied by client value 58.530m AOD.		Scale 1:20	Checked CN
Sheet Information: 10 OF 10	Notes: GRID: Local plane metric Supplied by client.	Date October 2005	Dwg. No. 5618-10
Monument Number: 6220			