



RIVER

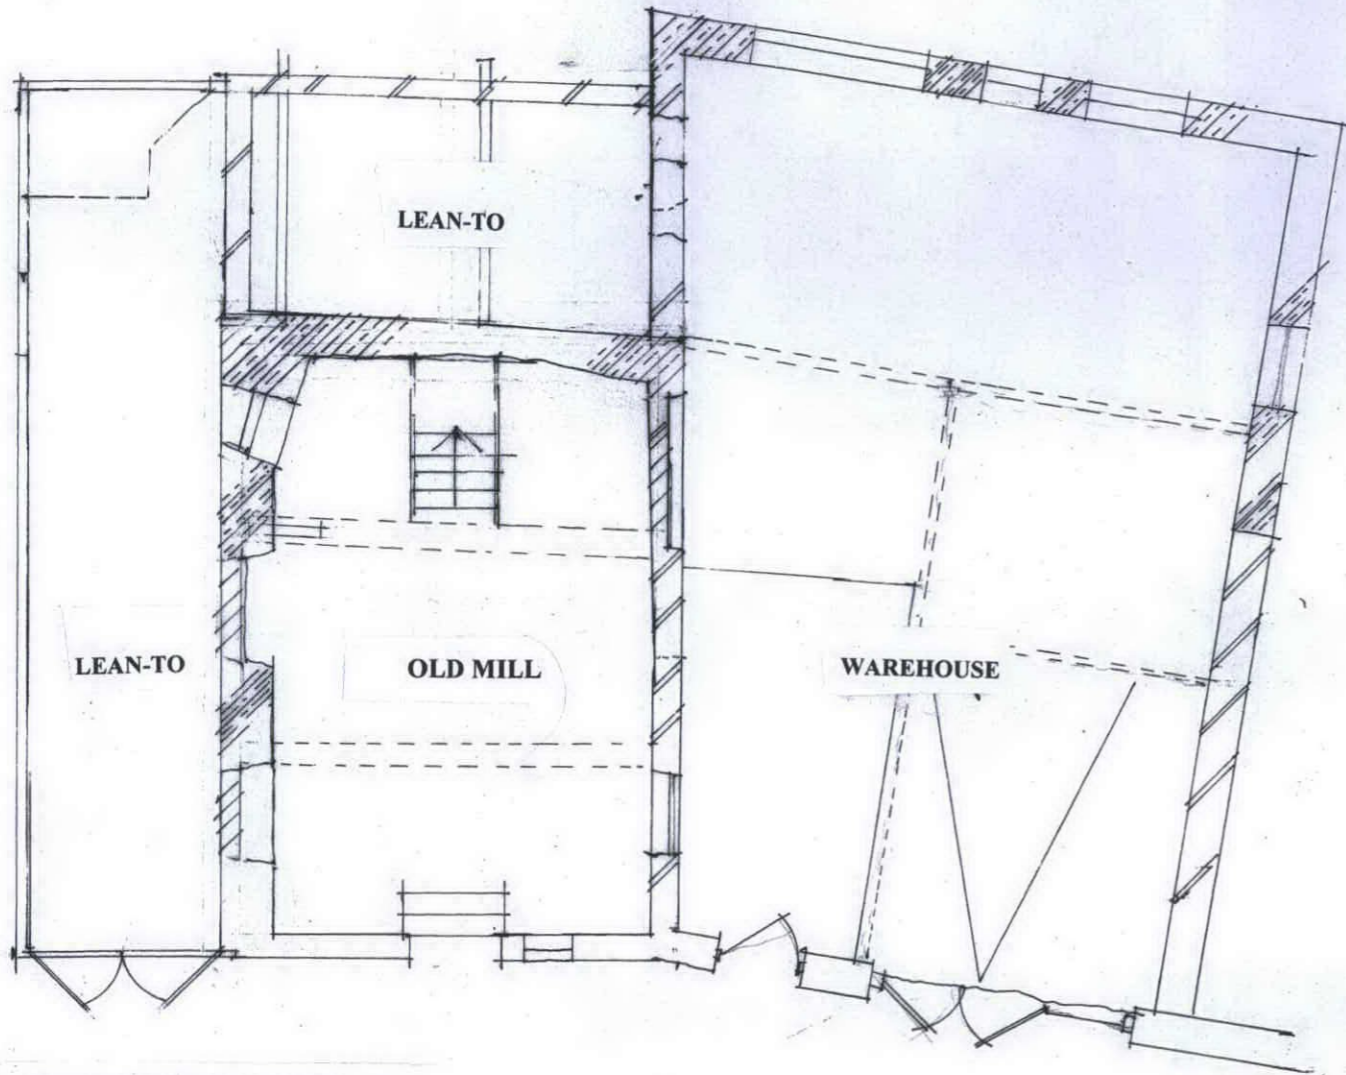

GROUND FLOOR PLAN

scale 1:100

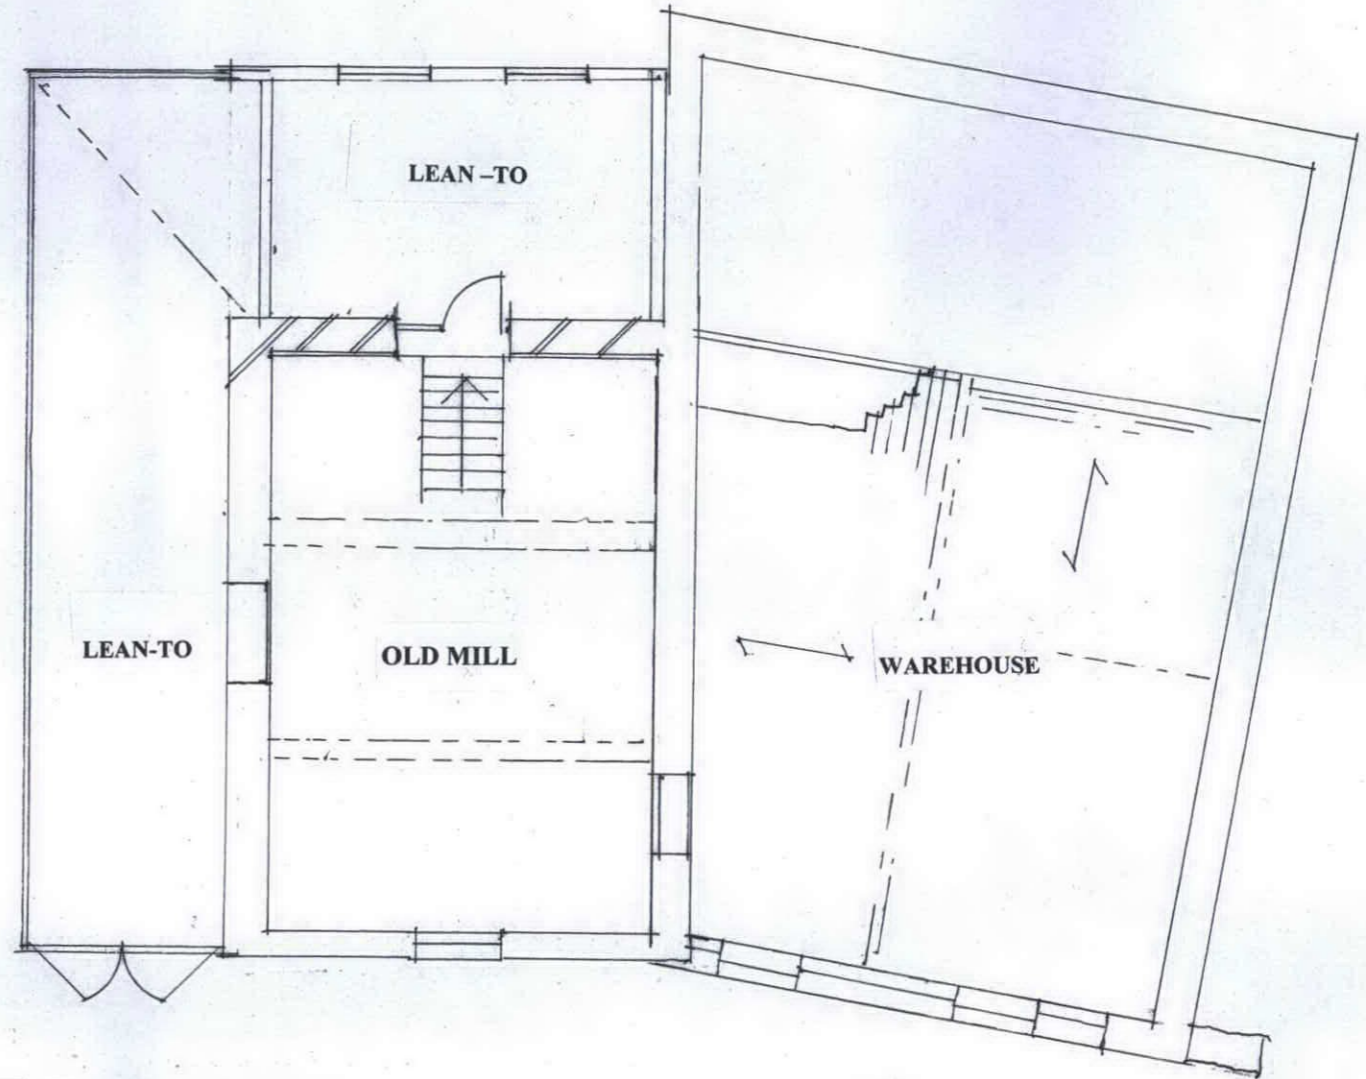

FIRST FLOOR PLAN

PCC - ECR
 19 JUN 2014
 RECEIVED

**SURVEY AS EXISTING: THE OLD SAWMILLS
 ADJACENT TO THE BRIDGEND MILL
 CHAPEL STREET, LLANIDLOES.**



Charles Cowan
 ARCHITECT

Bank House, Great Oak Street, Llanidloes,
 Powys. SY18 6BW Tel 01686 413553

DATE	JUNE 2014	DRAWN	
------	--------------	-------	--

DWG NO	298/S03	REV	
-----------	---------	-----	--