



PHOTOGRAPHIC SURVEY PLAN 1 OF 2

PHOTOS TAKEN 16.02.19 + 2017


PLANNING APP NO: NP5/61/LB446A

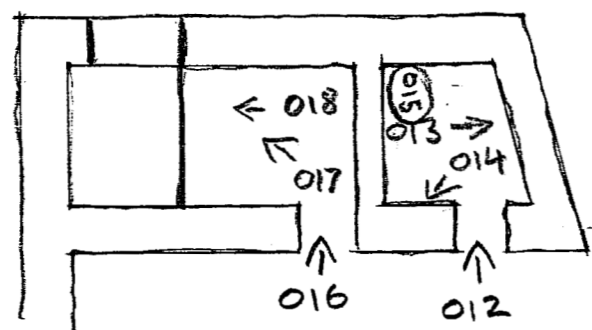


PIGSTY PLAN & ELEVATION

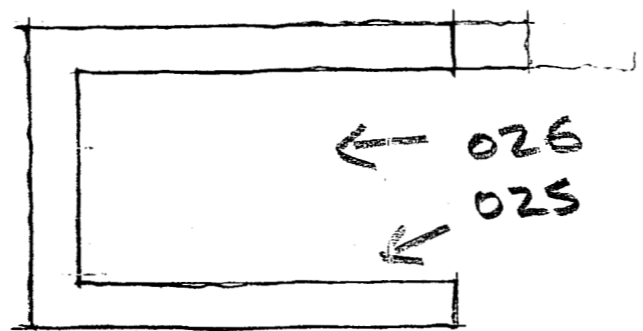

GARAGE PLAN & ELEVATION

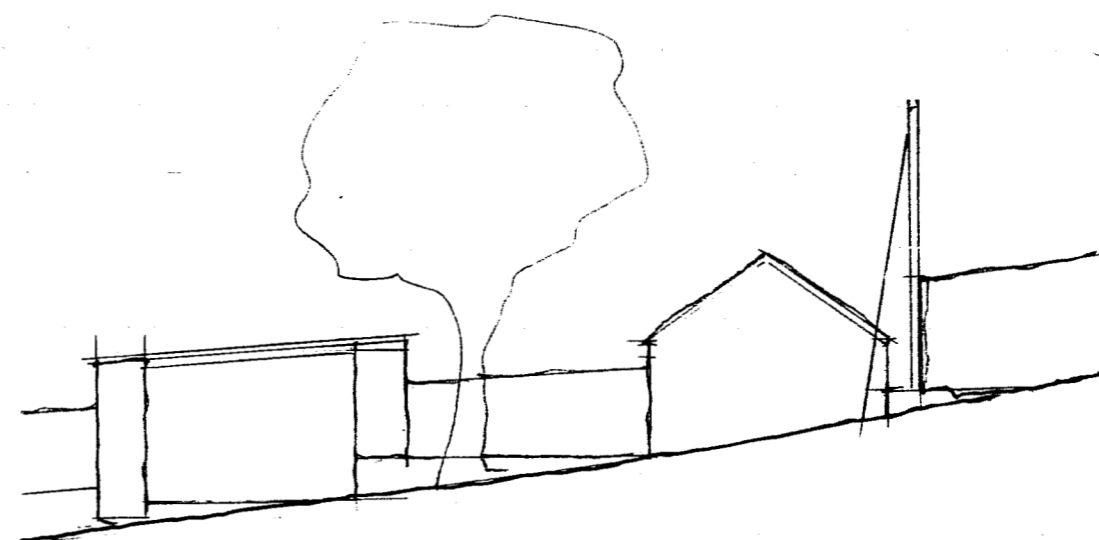

SOUTH ELEVATION GARAGE & PIGSTY

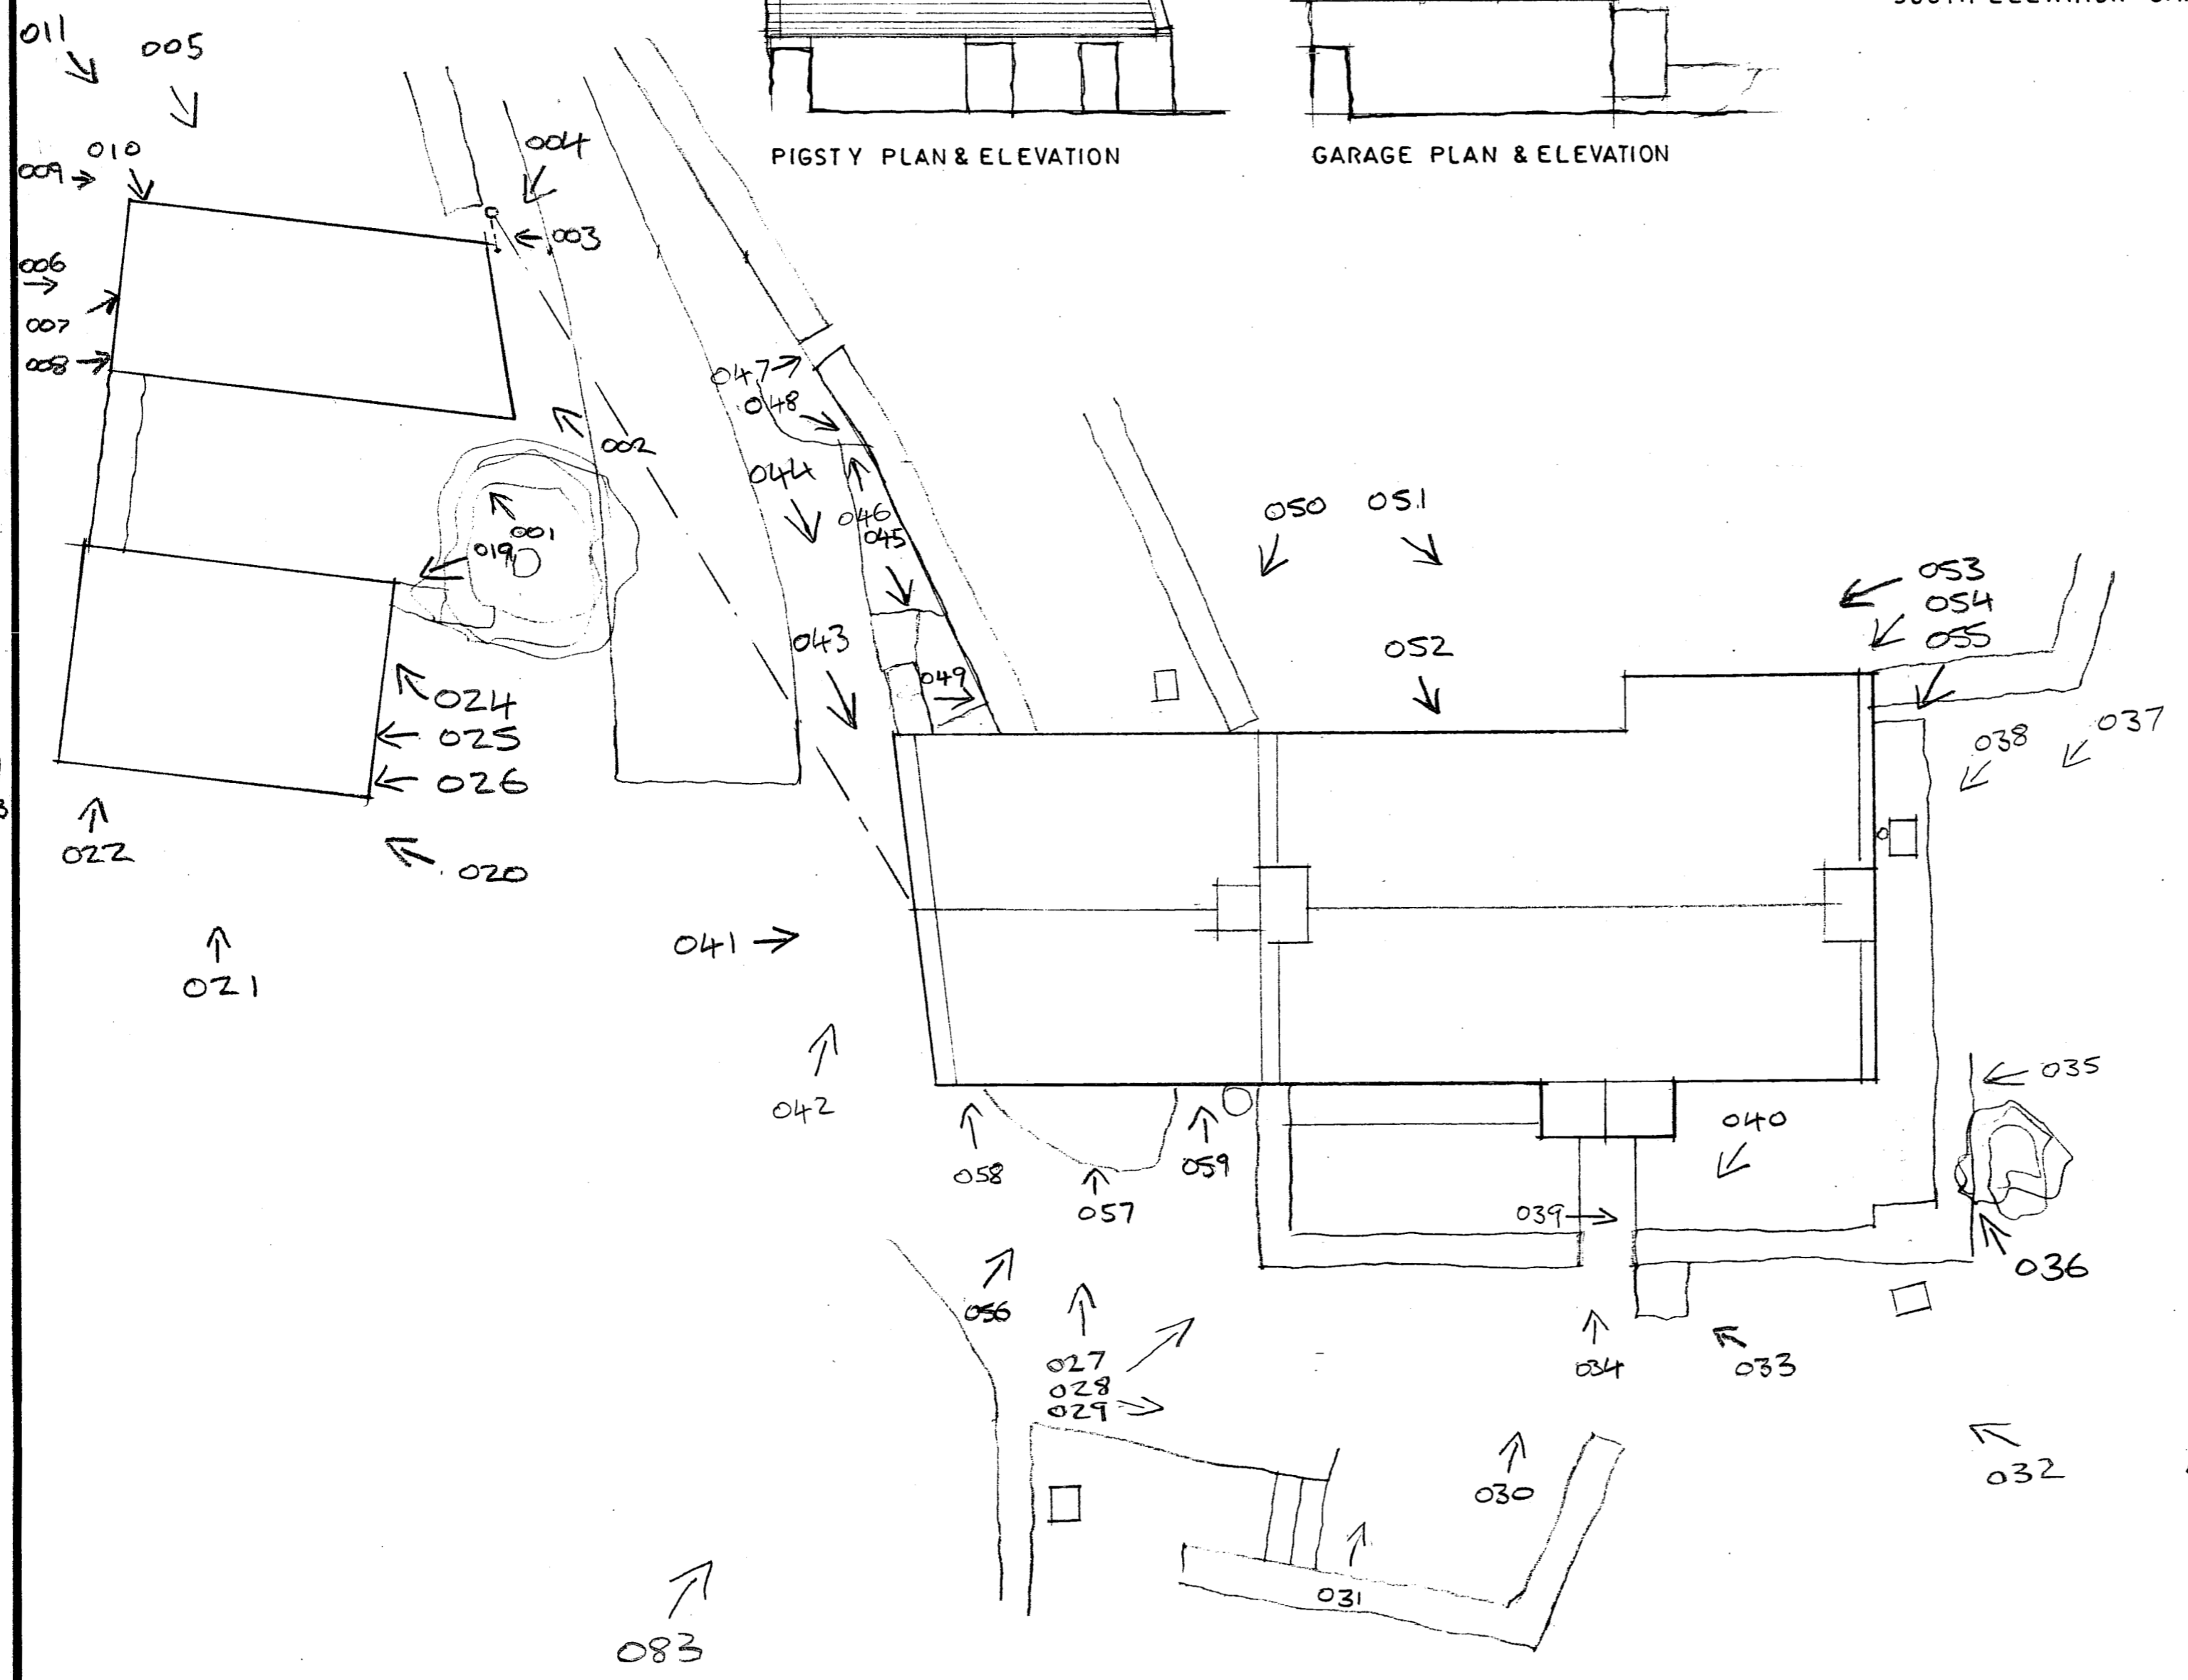

165

AMENDMENTS		
No	Date	By
Do not scale this drawing Architects to be notified of discrepancies in figured dimensions Contractors must check all dimensions from site This drawing is copyright		
Job PENCERRIG PELLA FFORDD UCHAF HARLECH		
Title SITE PLAN		
Job 1742	Drawing 02	
Issue		
Scale 1:100 • A2		
Drawn	Date 24.08.17	
Gruffydd Price R.I.B.A. Gwynfa Llanbedr Meirion, Gwynedd, LL45 2LW TEL: (01341) 241448 FAX: (01341) 241446		