


REAR ELEVATION (1:100)



SIDE ELEVATION (1:100)

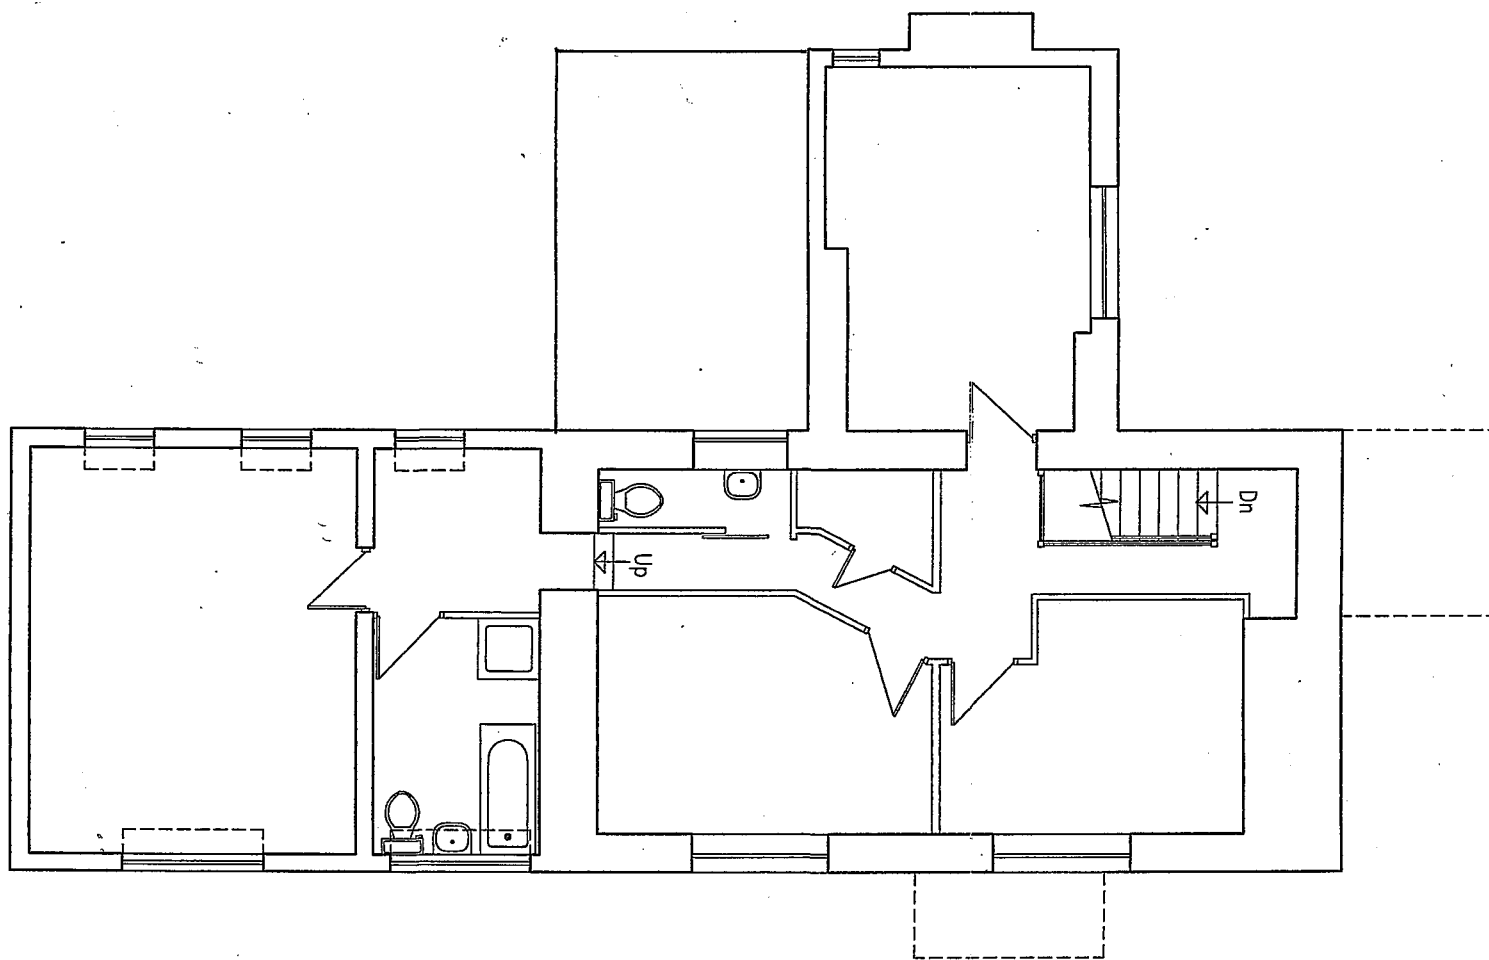

FIRST FLOOR PLAN (1:100)

© COPYRIGHT. ALL DIMENSIONS TO BE CHECKED ON SITE PRIOR TO COMMENCEMENT OF WORKS.



MATISCHOK & ROSS
architectural services

project title
Llidiart Fawr, Pentrecelyn, Ruthin.

drawing title
Existing Floor Plan & Elevations.

project no.	drawing no.	revision
0771	3	

date	scale	drawn by
13/11/2018	1:100	P M

Birch House, Hen Lon Parcwr, Ruthin, Denbighshire, LL15 1NA
t: 01824 705 222 f: 01824 707 171

e: mail@matischokross.co.uk w: www.matischokross.co.uk