




W35.01 North elevation - Remove vegetation by hand as clause C41/132



W35.01 South elevation

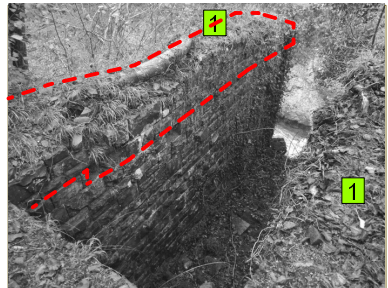

W35.01 Wall head - Remove rooted growth to wall head as clause C41/130



W35.04 Wall head




W35.04 East elevation



W35.03 North elevation



W35.01 North elevation - Unstable wall section to be dismantled

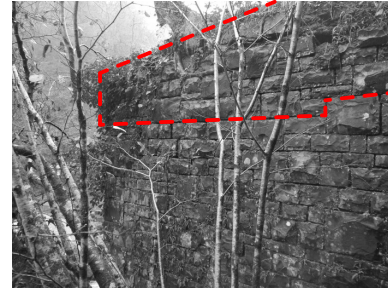


W35.01 North elevation




W35.02 - East elevation - Area of undermined walling




W35.05 - East elevation - Unstable wall to be dismantled

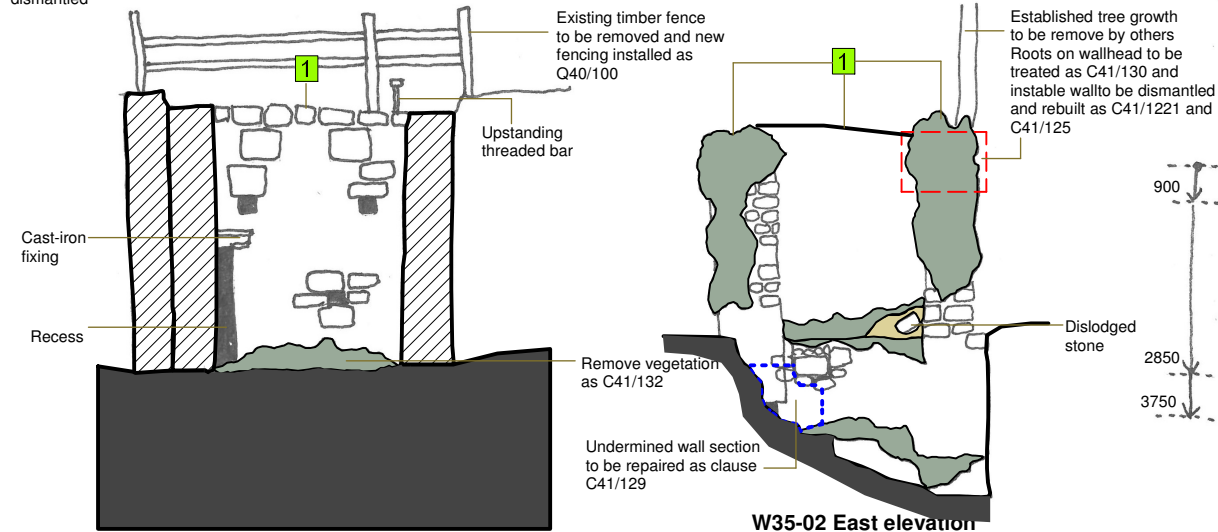

Section AA

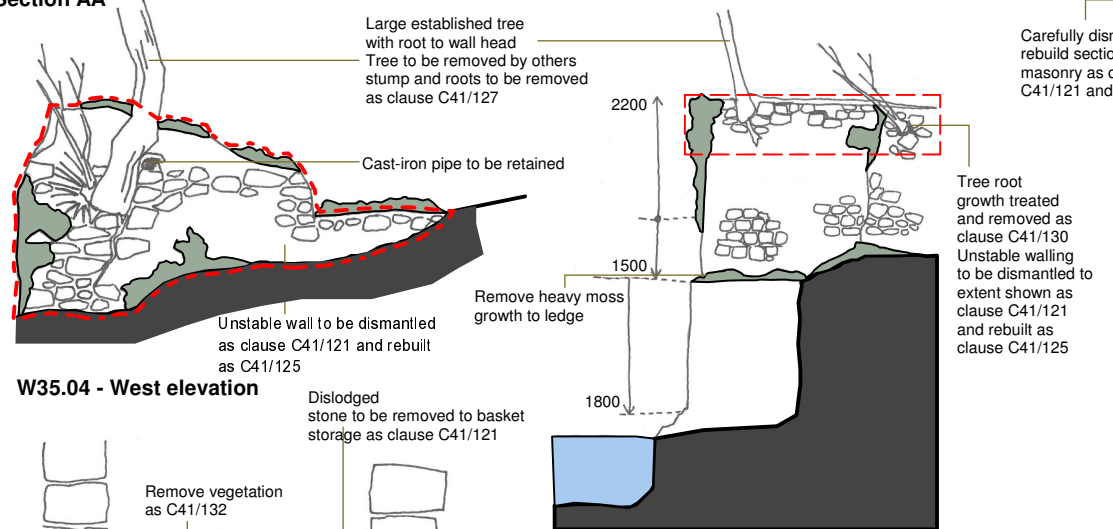


W35.04 - West elevation

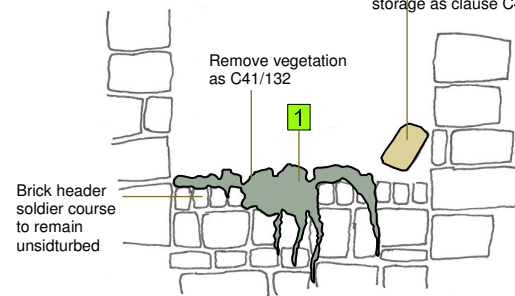


W35.02 - East elevation


Section BB

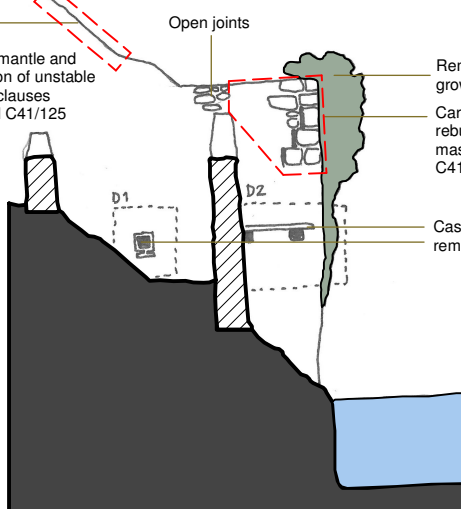

Section CC

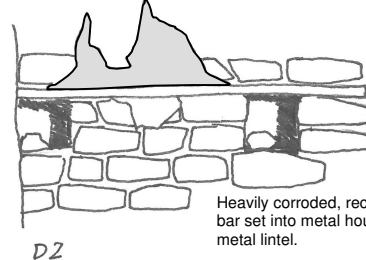

W35.02 East elevation

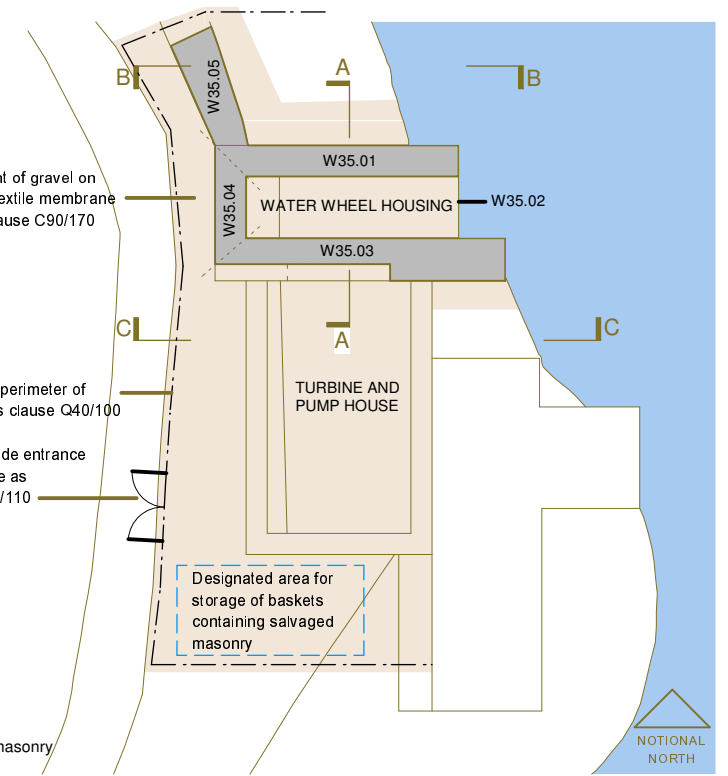

Floor plan SCALE 1:200



Location

<b>KEY:</b>	Wall Section - Heads of all walls shaded in section to be consolidated as clause C41/828	Exposed wall core - Areas of rough raked consolidation as clause C41/830
	Existing ground levels	Lime leeching
	Cementitious pointing	Vegetation
	Fallen masonry - To be retained, stored and re-built as clause C41/121	Ground works - Areas to receive gravel on geotextile membrane as clause C90/170

MOST RECENT UPDATE - 29/05/2016  
updated by AMC  
checked by \*\*\*

**Alastair Coey Architects**  
HISTORIC BUILDINGS SPECIALISTS

Belmont Gate Lodge, 96 Sydenham Avenue, Belfast BT4 2DT, Northern Ireland  
Tel: (028) 9087 2400 Fax: (028) 9087 2401 E-mail: info@alastaircoeyarchitects.com

Project  
**HERITAGE LOTTERY FUNDED SCHEME at  
OLD GUNPOWDER WORKS, GLYN NEATH for  
BRECON BEACONS NATIONAL PARK AUTHORITY**  
Drawing title  
**BUILDING NO. 2  
WATER WHEEL HOUSING (Nobel no. 35)  
and TURBINE AND PUMP HOUSE  
(Nobel no. 35A) (Drawing 1 of 2)**

Project Reference  
**NPA03**  
Drawing number  
**WD04**  
Revision  

--	--	--	--	--	--	--	--

Scale NTS Date drawn MAY 2016 Drawn by: AMC Checked by: PER