


KEY	REV	DATE	NOTE
	P01	05/07/17	First issue for planning application
	P02	09/08/17	Garage reduced in size and roof amended

NOTE
 When this drawing is issued in uncontrolled CAD format it will be accompanied by a PDF version and is issued to enable the recipient to prepare their own documents / models / drawings for which they are solely responsible.
 The recipient should report all drawing errors, omissions and discrepancies to the architect. All dimensions should be checked on site by the contractor and such dimensions shall be the contractor's responsibility.

The author accepts no responsibility or liability for:
 - any use of this drawing by parties other than the party for whom it was prepared or for purposes other than those for which it was prepared
 - any alterations or additions to or discrepancies arising out of changes to the background information on which the drawings are based that was current at the time of issue, and which occur to that information after it has been issued by the author
 - any loss or degradation of the information held in this drawing resulting from the translation from the original file format to any other file format or from the recipient's reading of it in any other programme or any version of the programme other than that which was used to prepare it
 - the accuracy of survey information provided by others or for any costs, claims, proceedings and expenses arising out of reliance on such information
 - any scaling from this drawing other than by the local planning authority solely for the purposes of the planning application to which it relates

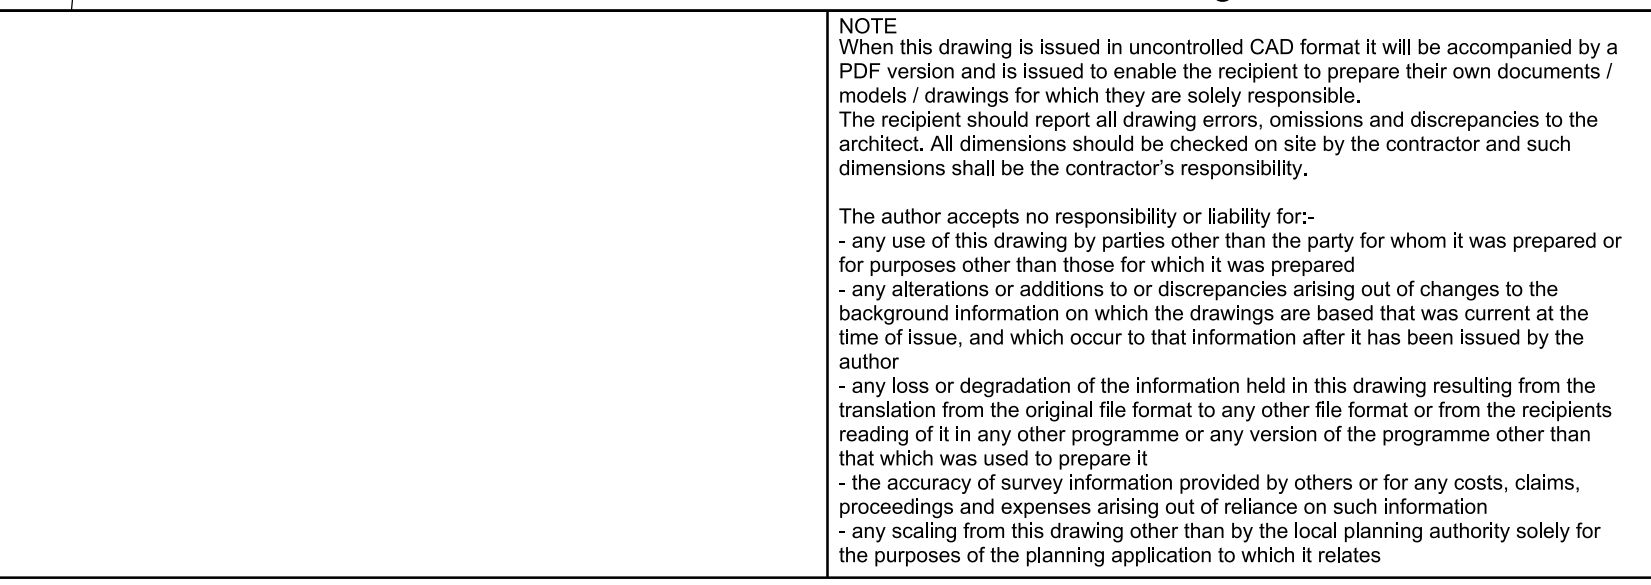

Stephen R Taylor OLD FURNACE COTTAGE TINTERN, MONMOUTHSHIRE NP16 6TR			
job title Part replacement of existing extension, new single garage/workshop and landscaping at OLD FURNACE COTTAGE, Tintern NP16 6TR			
drawing title / location Proposed Ground Floor Plan			
drawn by ST	scale 1:100@A3	status PLANNING	
project 16073	classification (00)_201	drawing no.	revision P02