



Datum 8.00 A.O.D.

North East Elevation (Front)

rev note date

PLANNING

Greyfriars House, Greyfriars Road, Cardiff CF10 3AL
T: 029 2022 6757

JOHN WOTTON ARCHITECTS


E: studio@johnwottonarchitects.com
W: www.johnwottonarchitects.com

**Cardiff Cathedral
Investment Ltd**

**27-29 Cathedral Rd
CARDIFF**

title
**EXISTING
North East Elevation**

job no.	drg no.	rev	
248	PE01	-	
scale	date	drawn by	checked by
1:100 @ A3	July '17	-	-

 



North West Elevation (Side)

rev note date

PLANNING

Greyfriars House, Greyfriars Road, Cardiff CF10 3AL
T: 029 2022 6757



JOHN WOTTON ARCHITECTS

E: studio@johnwottonarchitects.com
W: www.johnwottonarchitects.com


**Cardiff Cathedral
Investment Ltd**

**27-29 Cathedral Rd
CARDIFF**

title
**EXISTING
North West Elevation**

job no.	drg no.	rev	
248	PE02	-	
scale	date	drawn by	checked by
1:100 @ A3	July '17	-	-

SCALE 1:100

 



South West Elevation (Rear)

rev note date

PLANNING

Greyfriars House, Greyfriars Road, Cardiff CF10 3AL
T: 029 2022 6757



JOHN WOTTON ARCHITECTS

E: studio@johnwottonarchitects.com
W: www.johnwottonarchitects.com


**Cardiff Cathedral
Investment Ltd**


**27-29 Cathedral Rd
CARDIFF**

title
**EXISTING
South West Elevation**

job no.	drg no.	rev	
248	PE03	-	
scale	date	drawn by	checked by
1:100 @ A3	July '17	-	-

SCALE 1:100

 

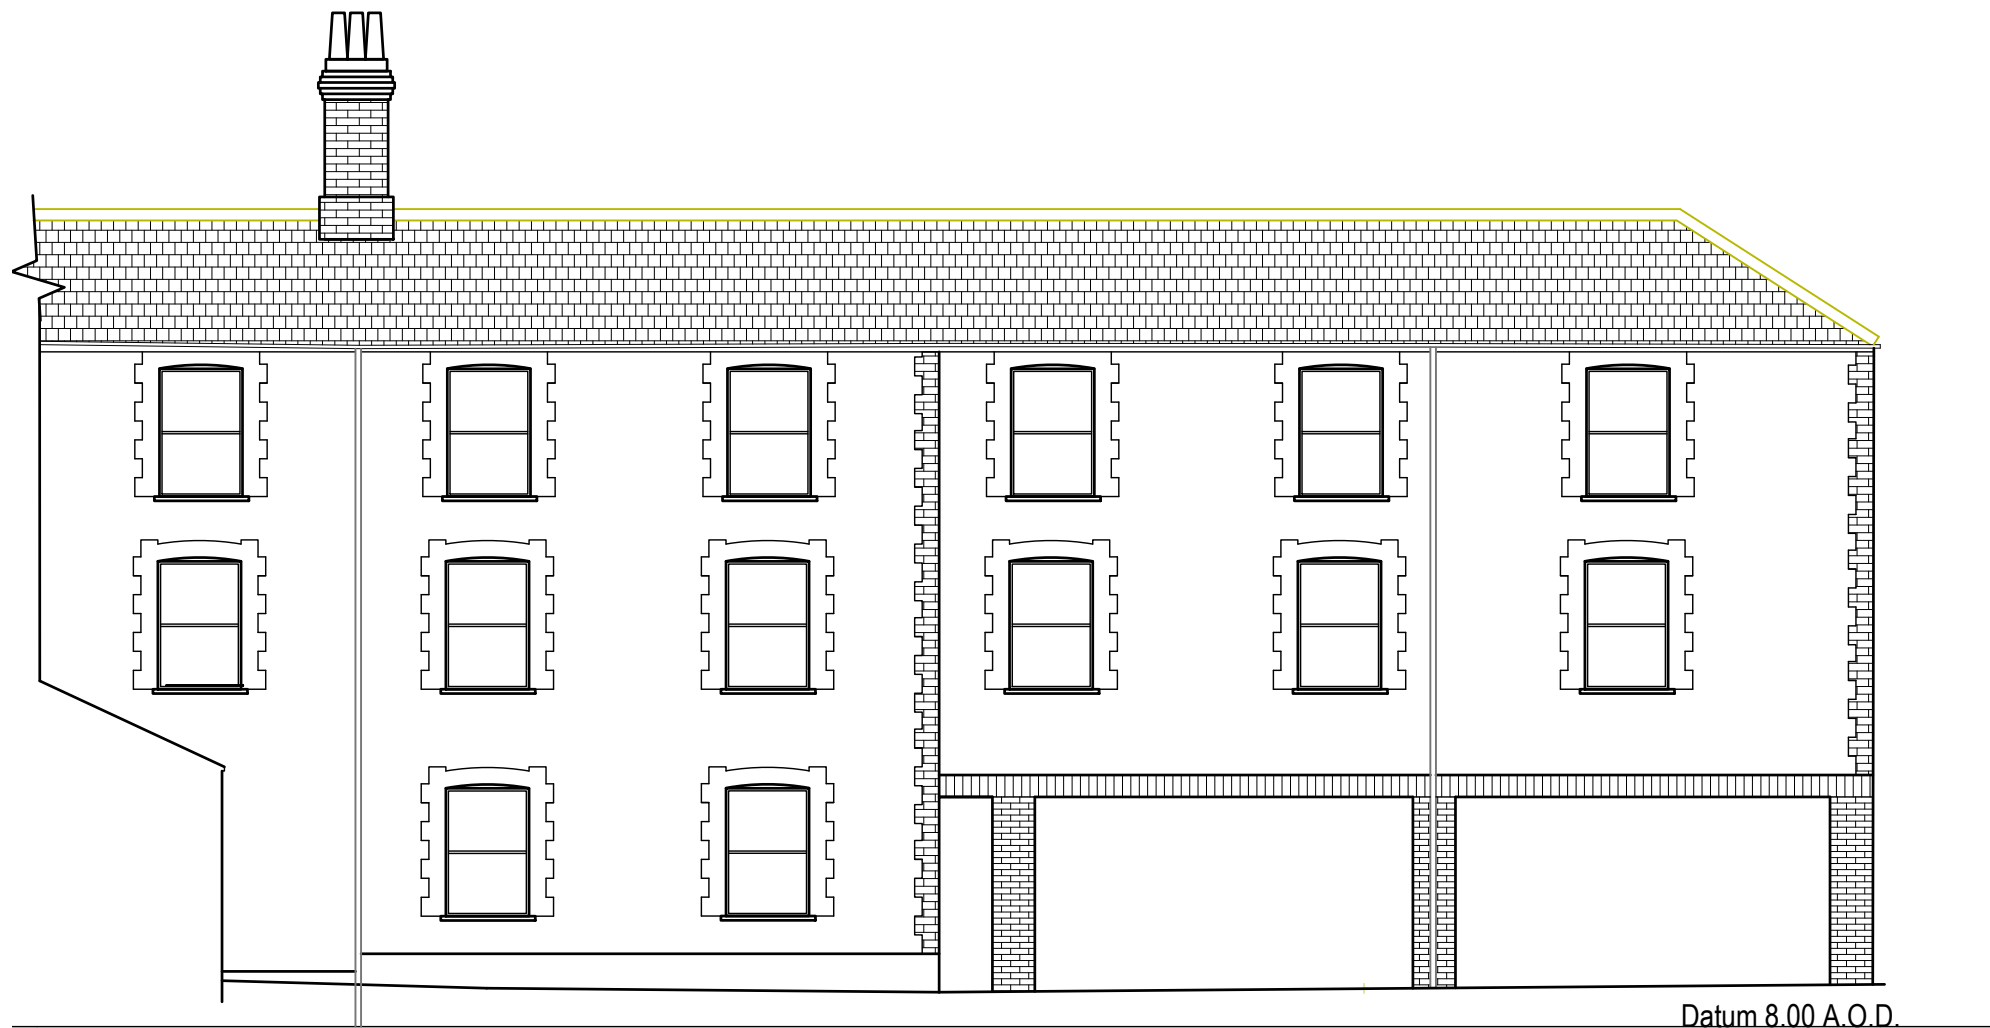

North West Elevation (Annex)

rev note date

PLANNING

Greyfriars House, Greyfriars Road, Cardiff CF10 3AL
T: 029 2022 6757



JOHN WOTTON ARCHITECTS

E: studio@johnwottonarchitects.com
W: www.johnwottonarchitects.com


**Cardiff Cathedral
Investment Ltd**

**27-29 Cathedral Rd
CARDIFF**

title
**EXISTING
North West Elevation (Annex)**


job no.	drg no.	rev	
248	PE04	-	
scale	date	drawn by	checked by
1:100 @ A3	July '17	-	-

SCALE 1:100

 



South East Elevation (Side)

 


 Greysfriars House, Greysfriars Road, Cardiff CF10 3AL
 T: 029 2022 6757
JOHN WOTTON ARCHITECTS
 E: studio@johnwottonarchitects.com
 W: www.johnwottonarchitects.com

Cardiff Cathedral
Investment Ltd

title
EXISTING
South East Elevation (Side)

PLANNING

27-29 Cathedral Rd
CARDIFF

job no.	drg no.	rev
248	PE05	-
scale	date	drawn by
1:100 @ A3	July '17	-
		checked by
		-

- -
 rev note
 - -
 date