




EDRCHIAD BLAEN
FRONT ELEVATION

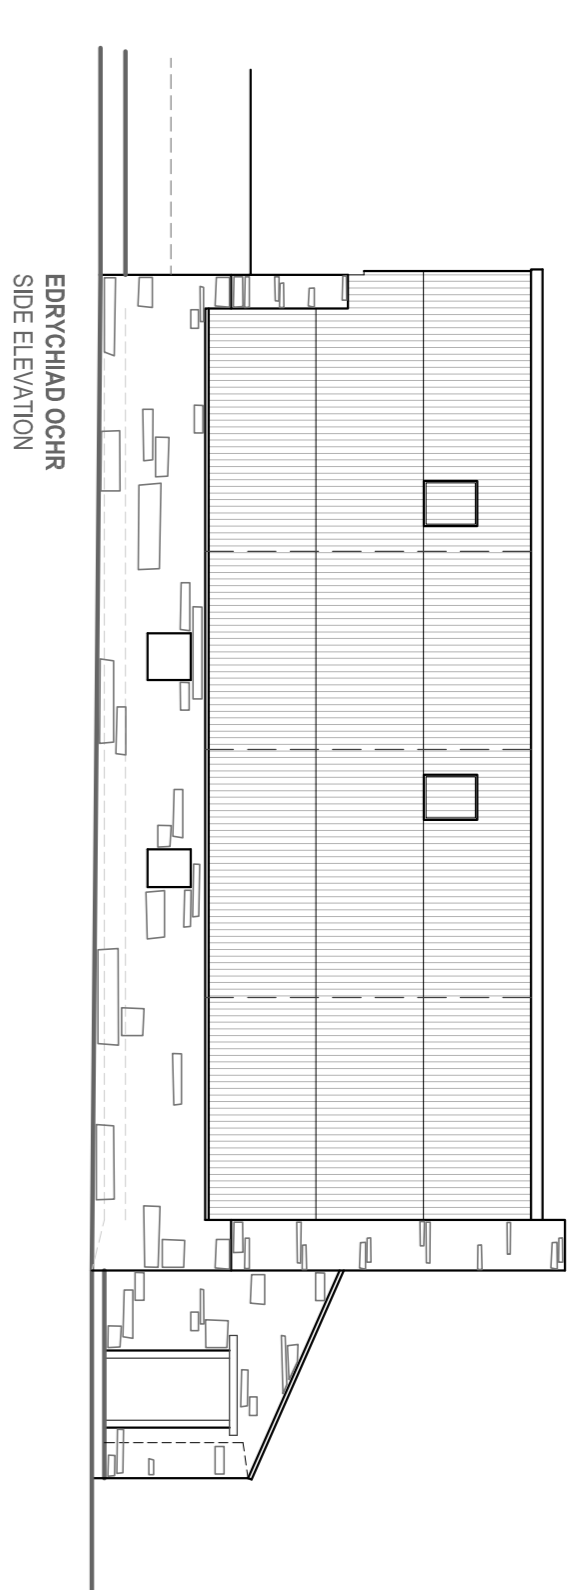


EDRCHIAD OCHR
SIDE ELEVATION

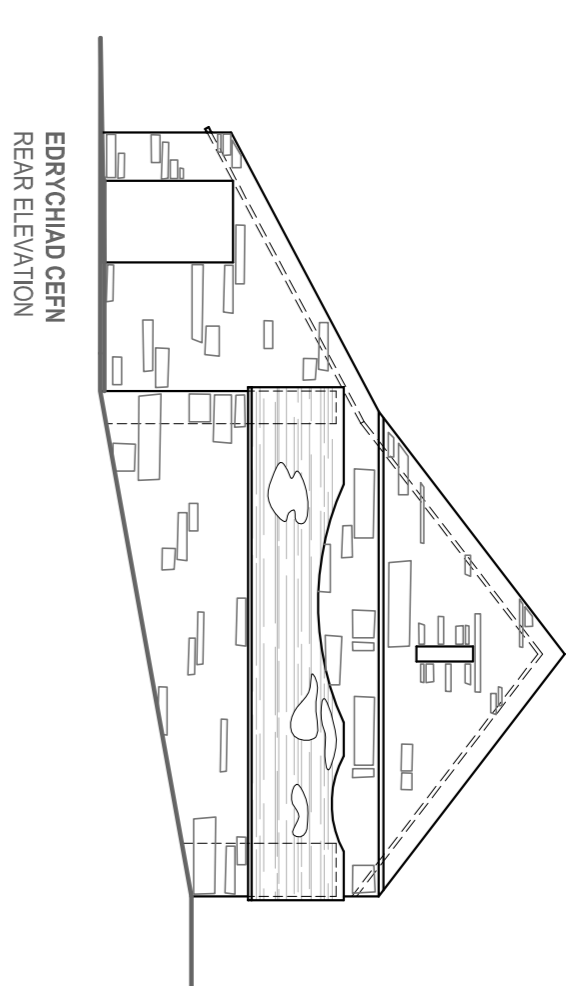


EDRCHIAD CEFN
REAR ELEVATION

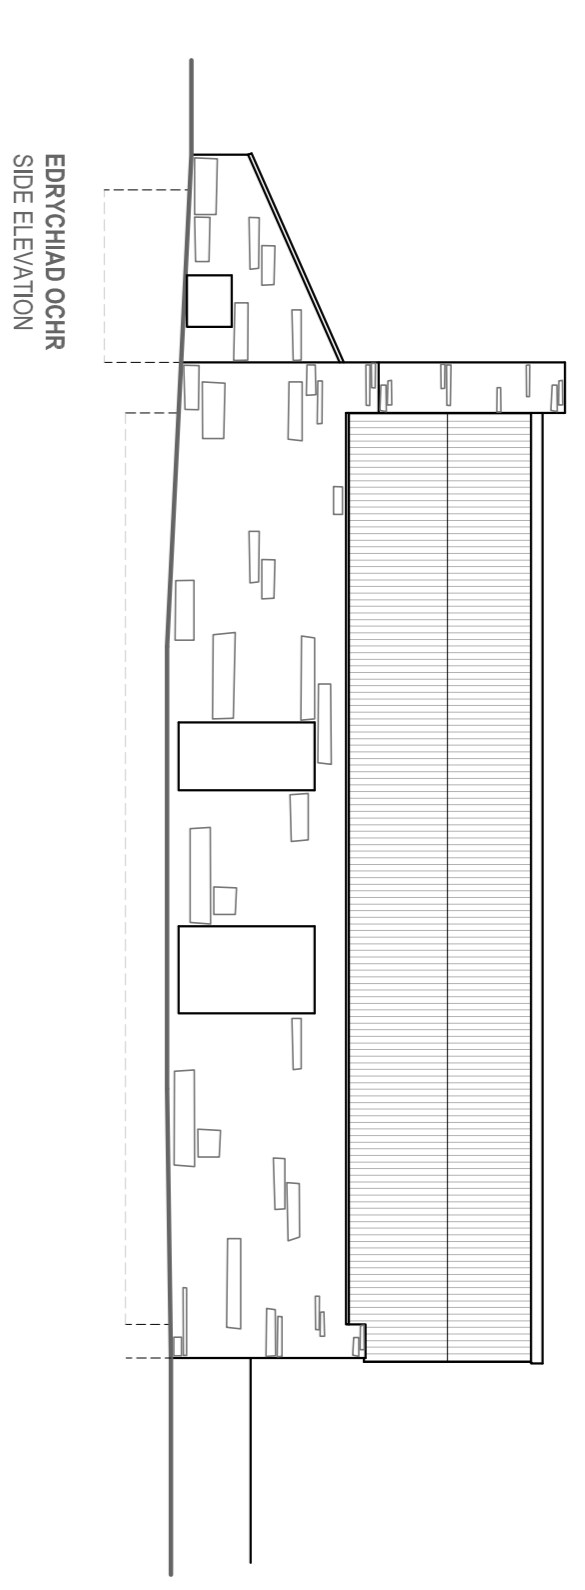


EDRCHIAD OCHR
SIDE ELEVATION

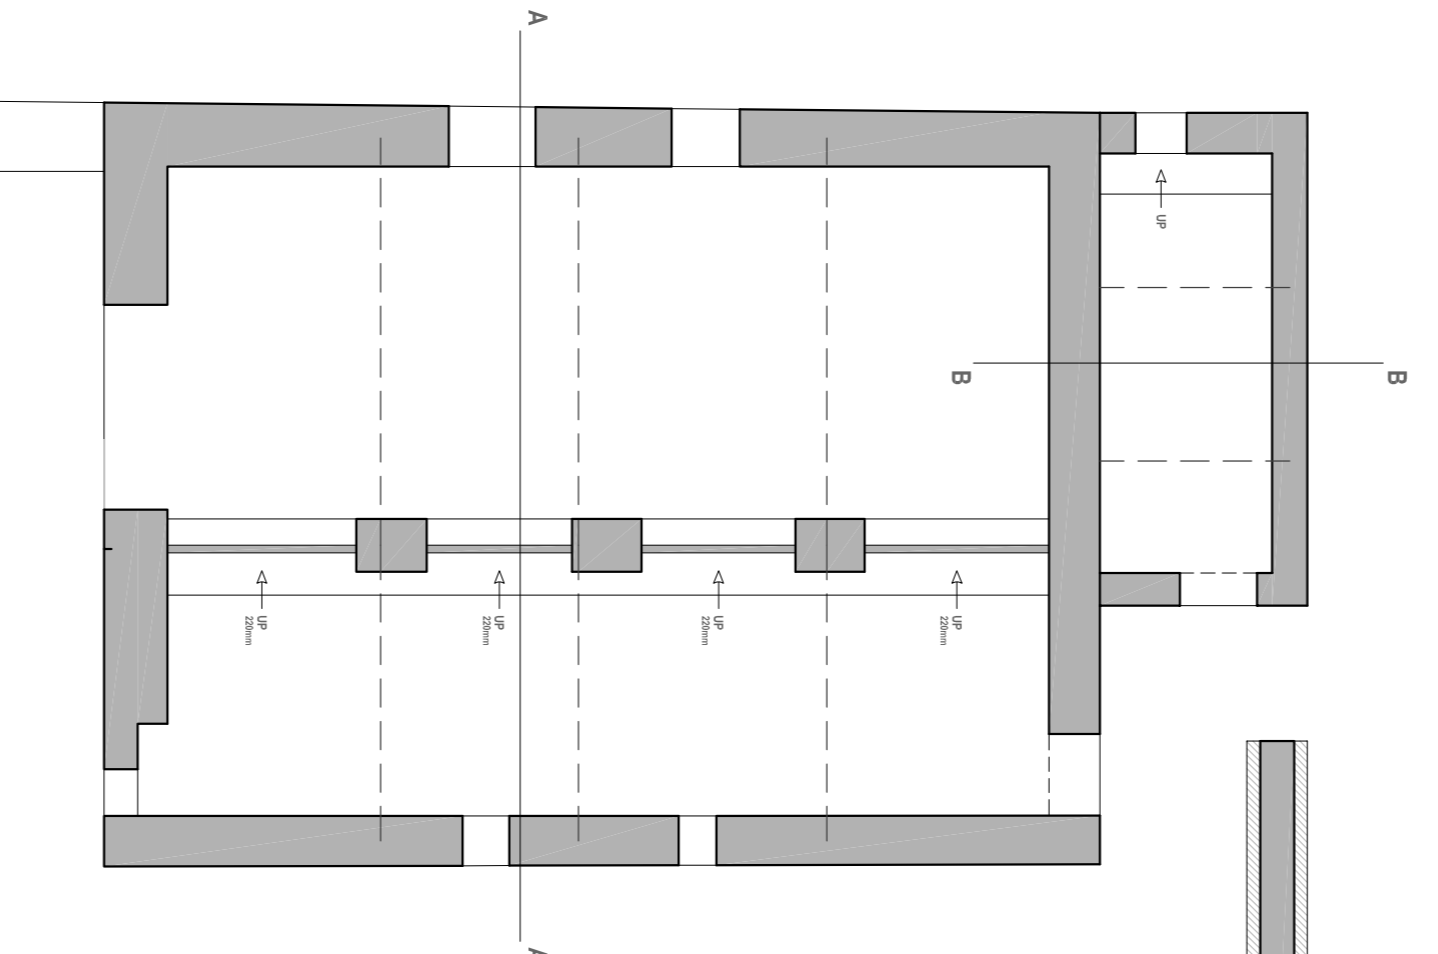


CYLLWLLI LAWR
GROUND FLOOR PLAN
1:10 SCALE

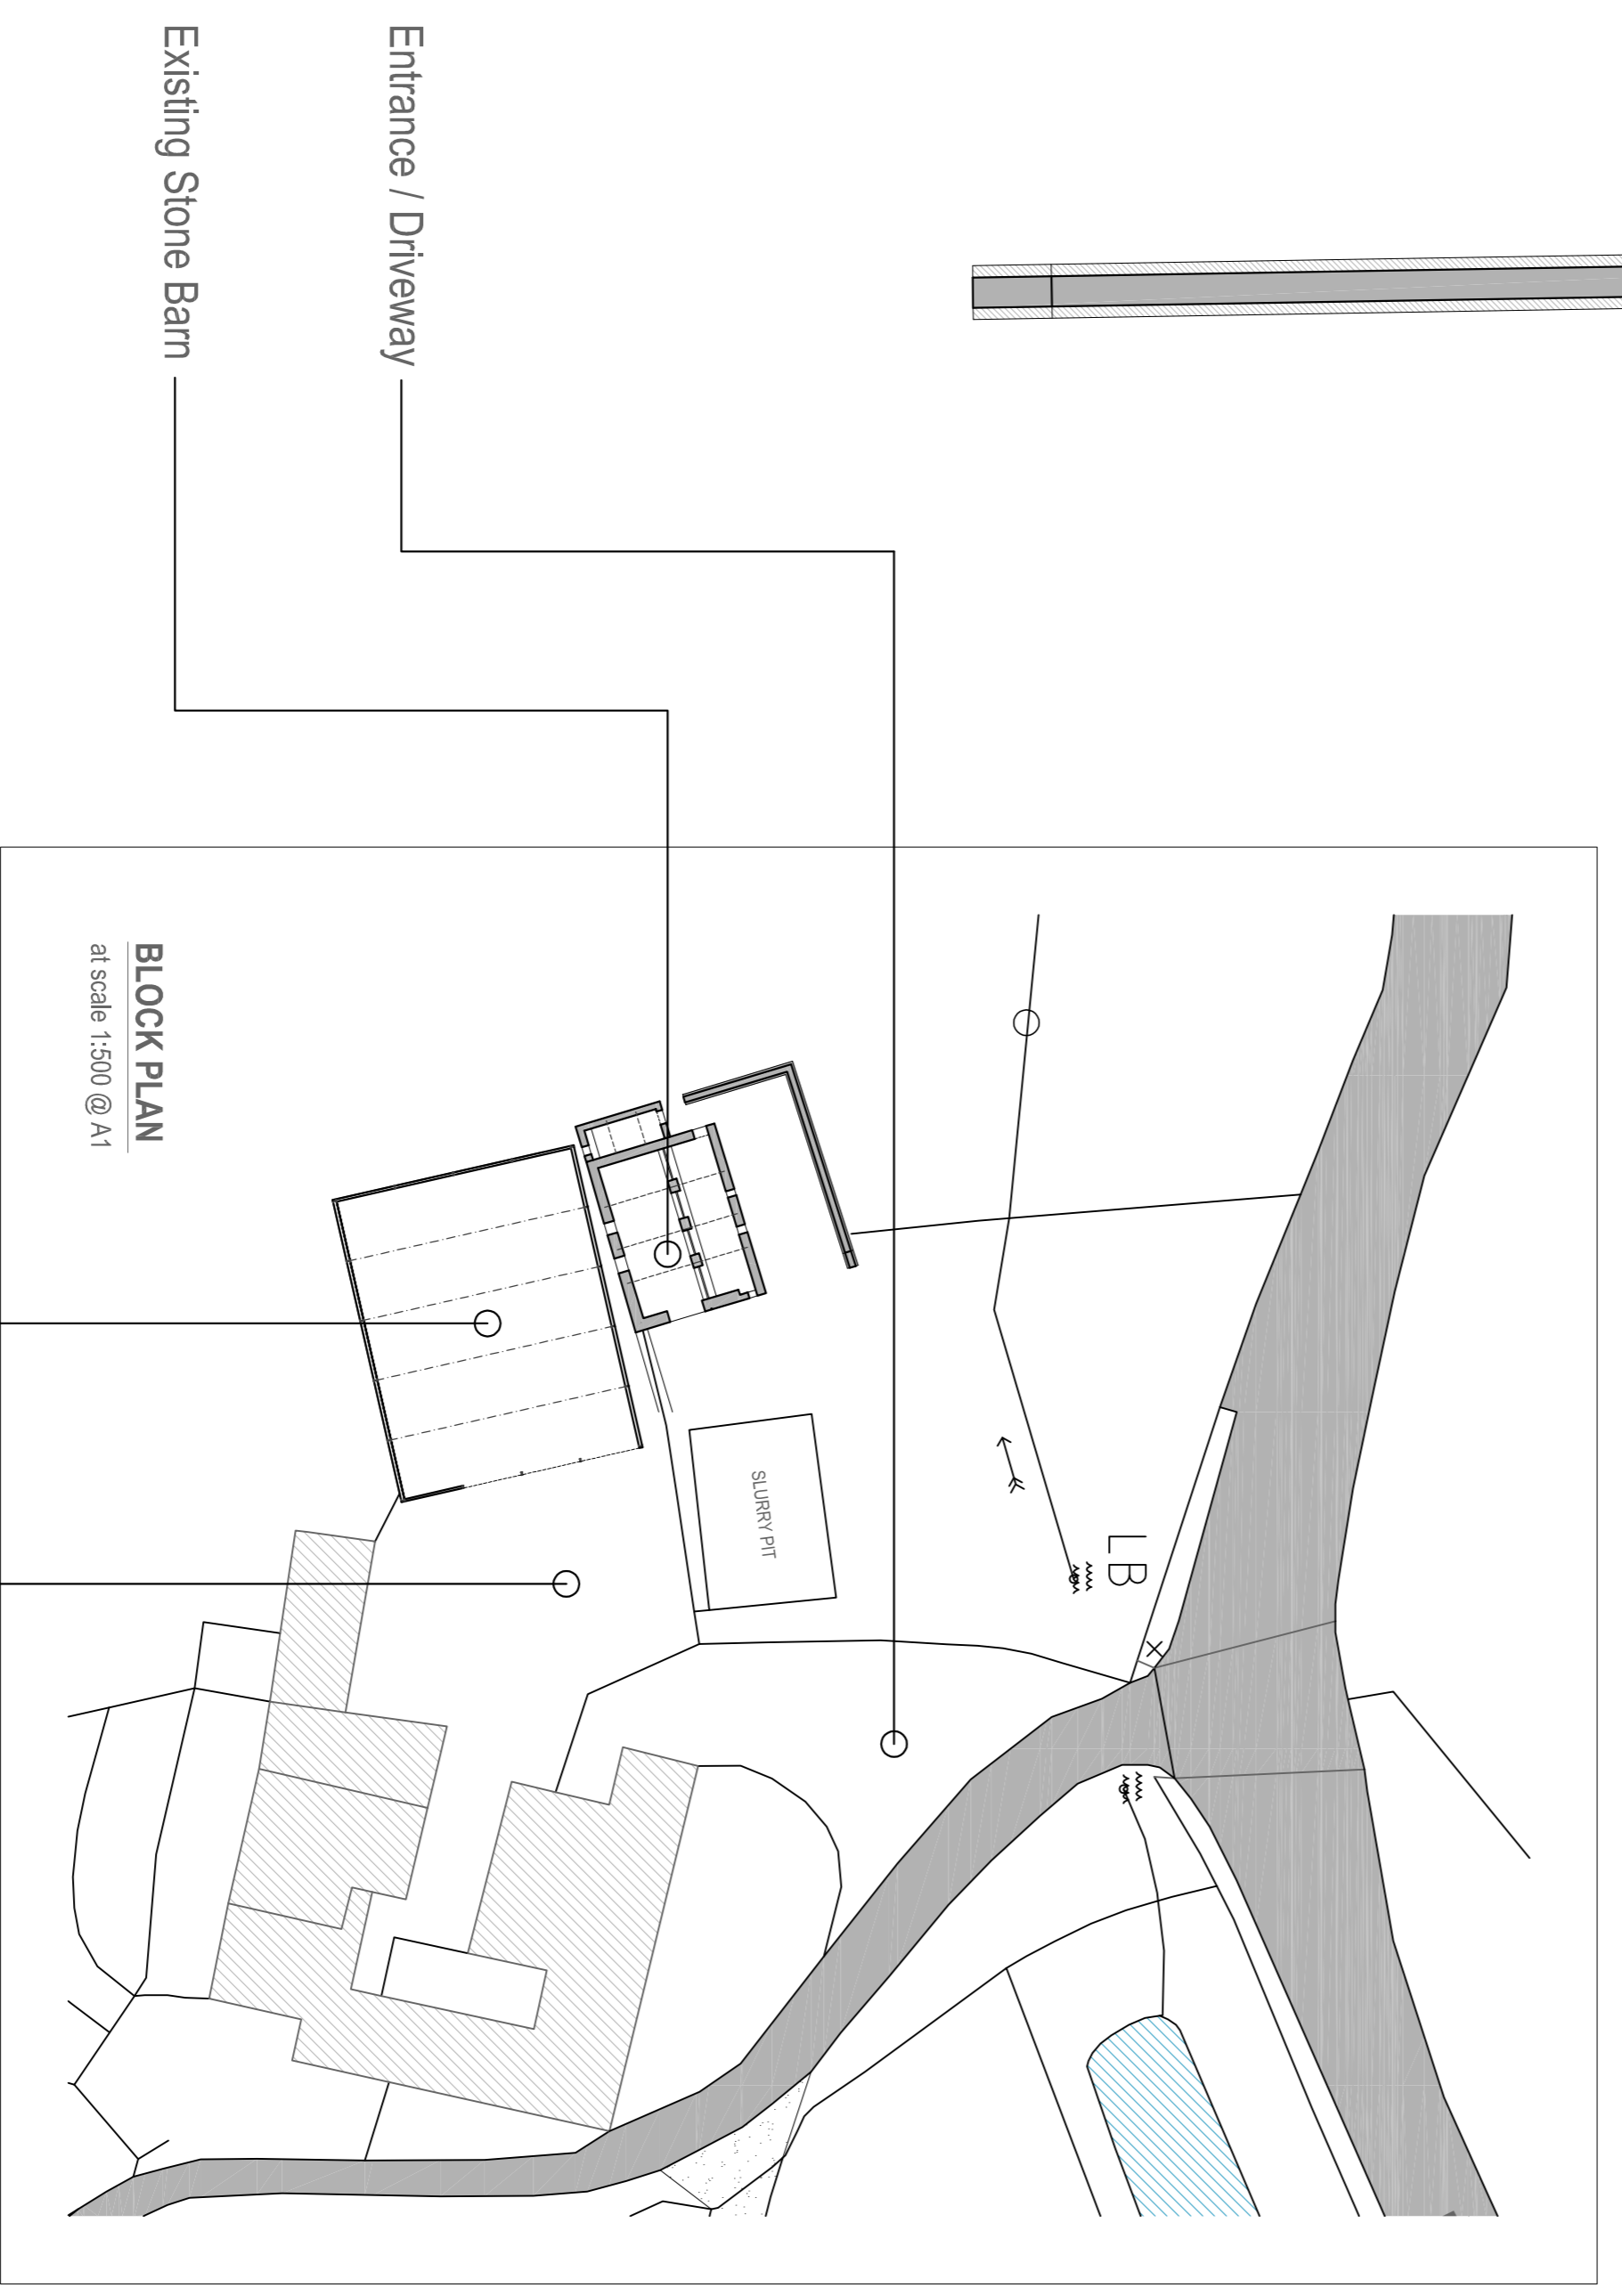

BLOCK PLAN
at scale 1:500 @ A1

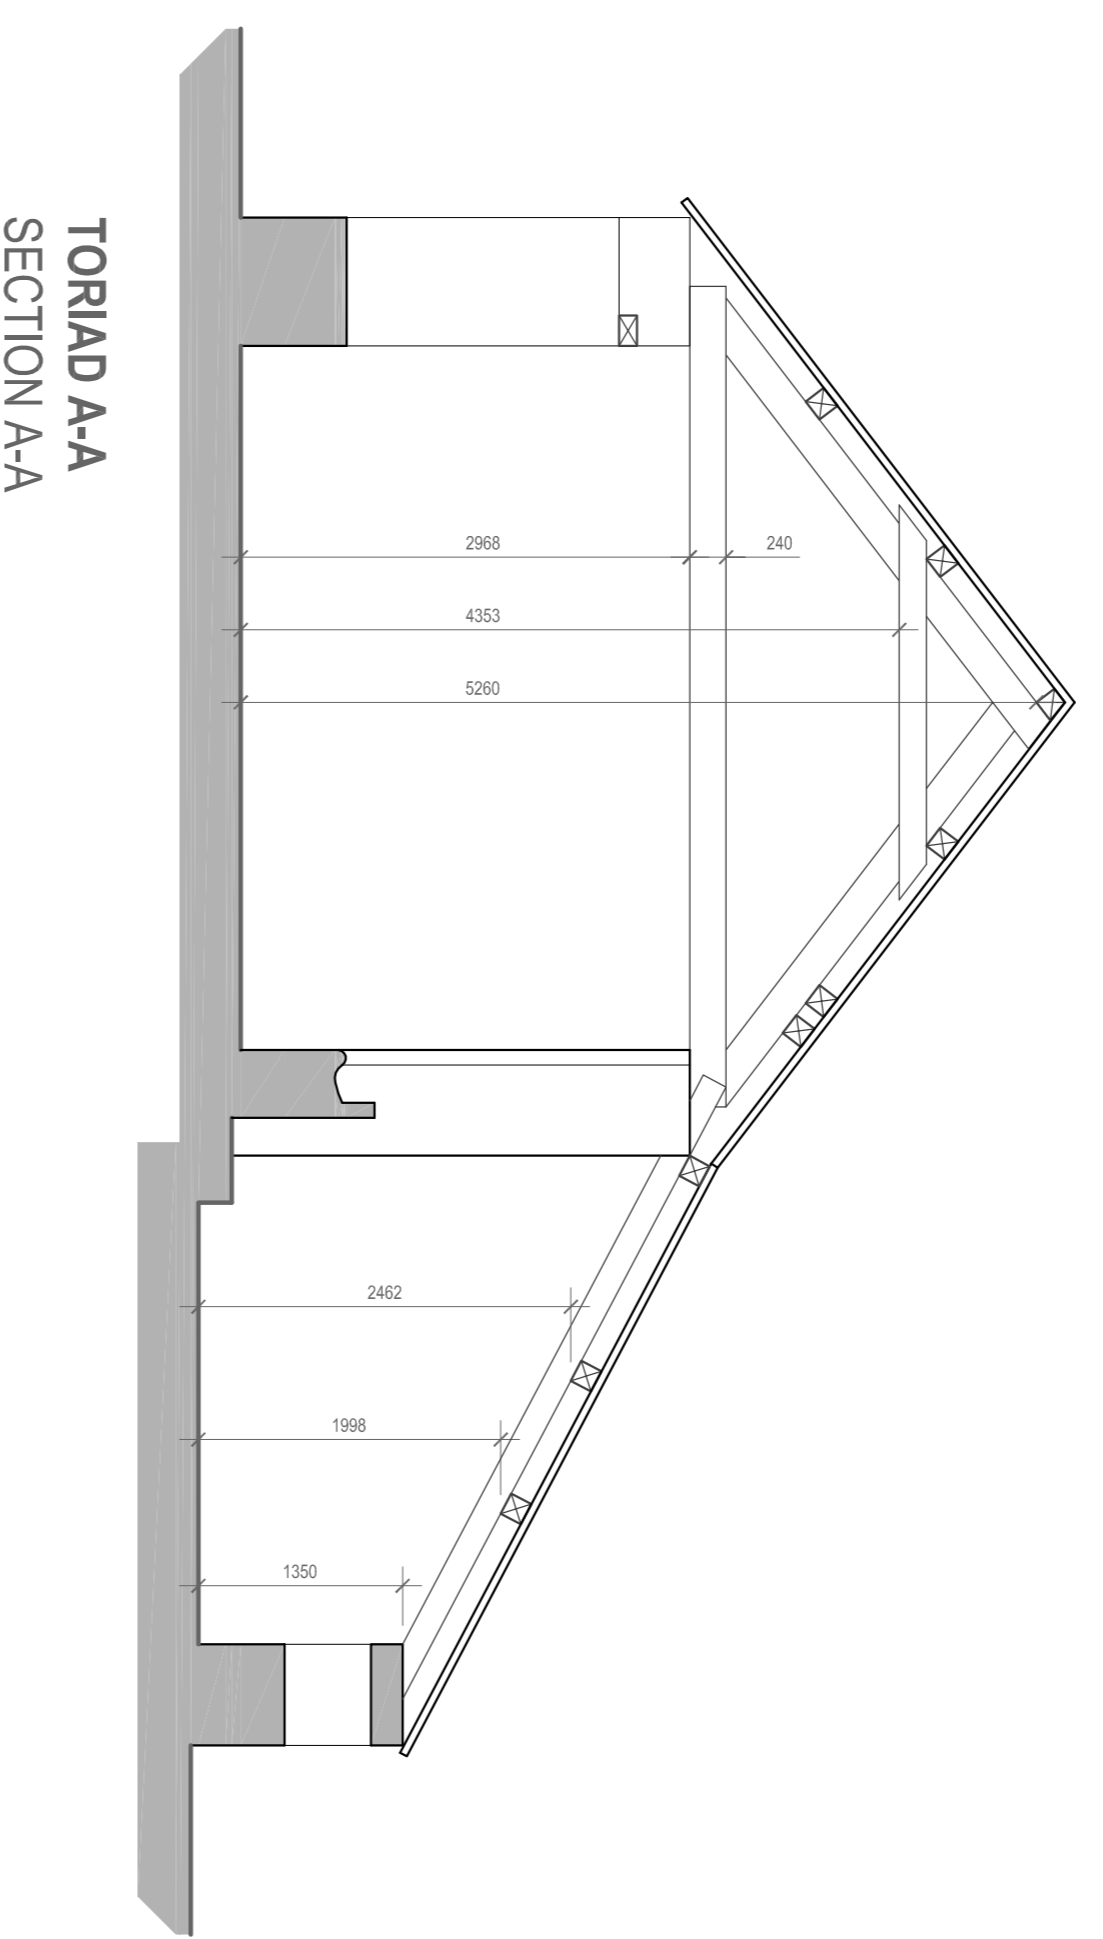

TORIAD A-A
SECTION A-A

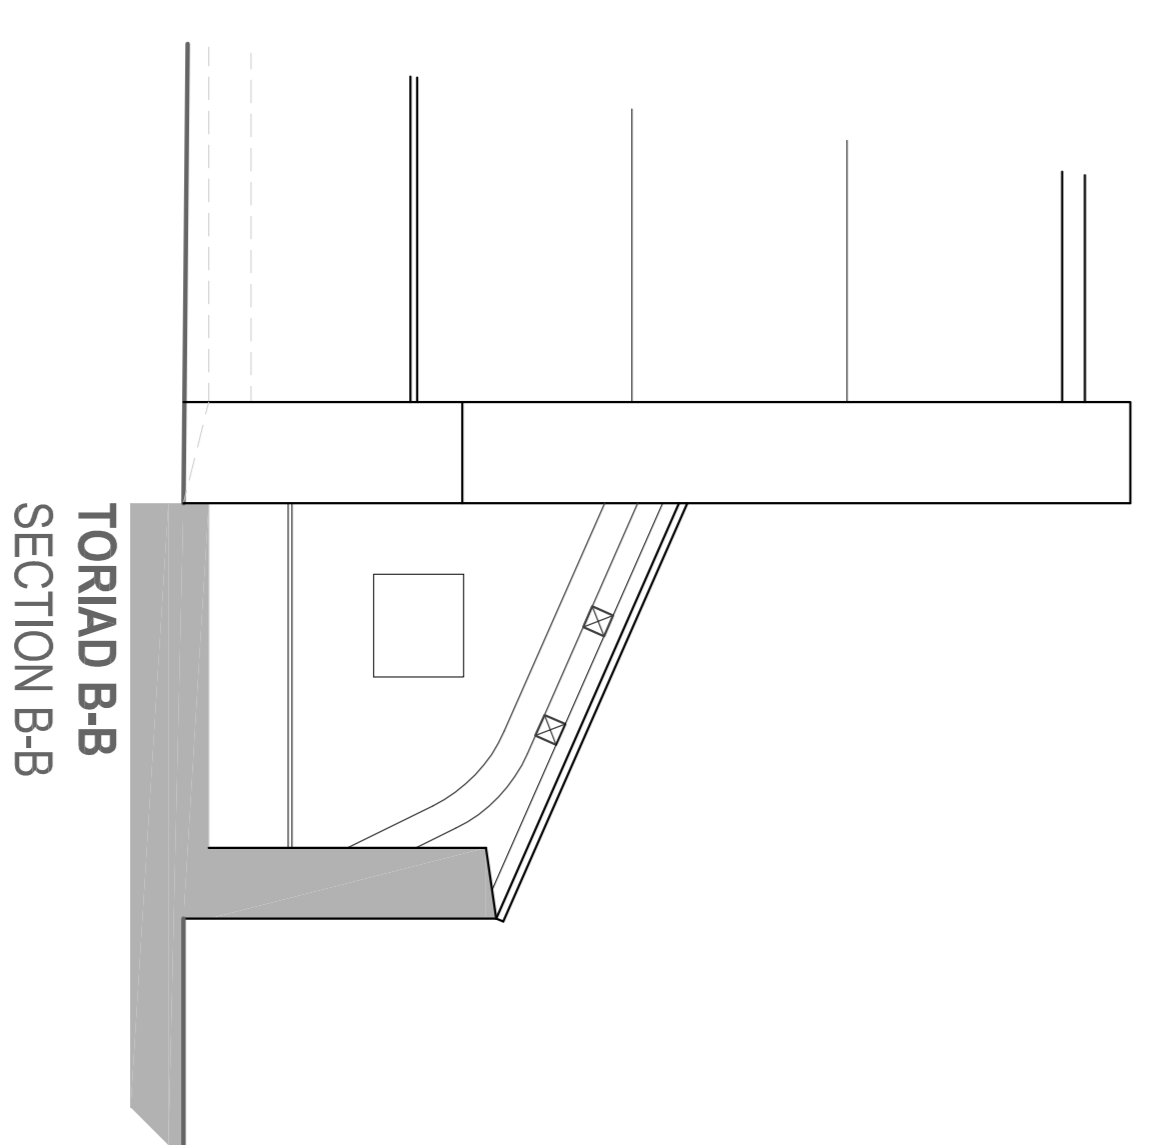

TORIAD B-B
SECTION B-B

GEORGE + TOMOS

PENSEIRI : ARCHITECTS CYF

12 Head Street, Mynyddi, Pen-y-tyr, SY20 8AL

www.georgetomos.co.uk - georgetomos@jsho.co.uk

01854 70037

01854 285 300

Client
Huw & Jessica Williams

Project
EXISTING STONE BARN

Project
18 / 20

Project
1:100 @ A1

Project
1:200 @ A3

Client
Drawing No.

Project
S 01

Project
1:200 @ A3

Project
Jan 20 1:00

This drawing is a preliminary design and is not to be used for construction purposes. It is the property of GEORGE + TOMOS ARCHITECTS CYF and shall not be copied, reproduced, or otherwise used without the written consent of GEORGE + TOMOS ARCHITECTS CYF.