


FLOOR PLAN

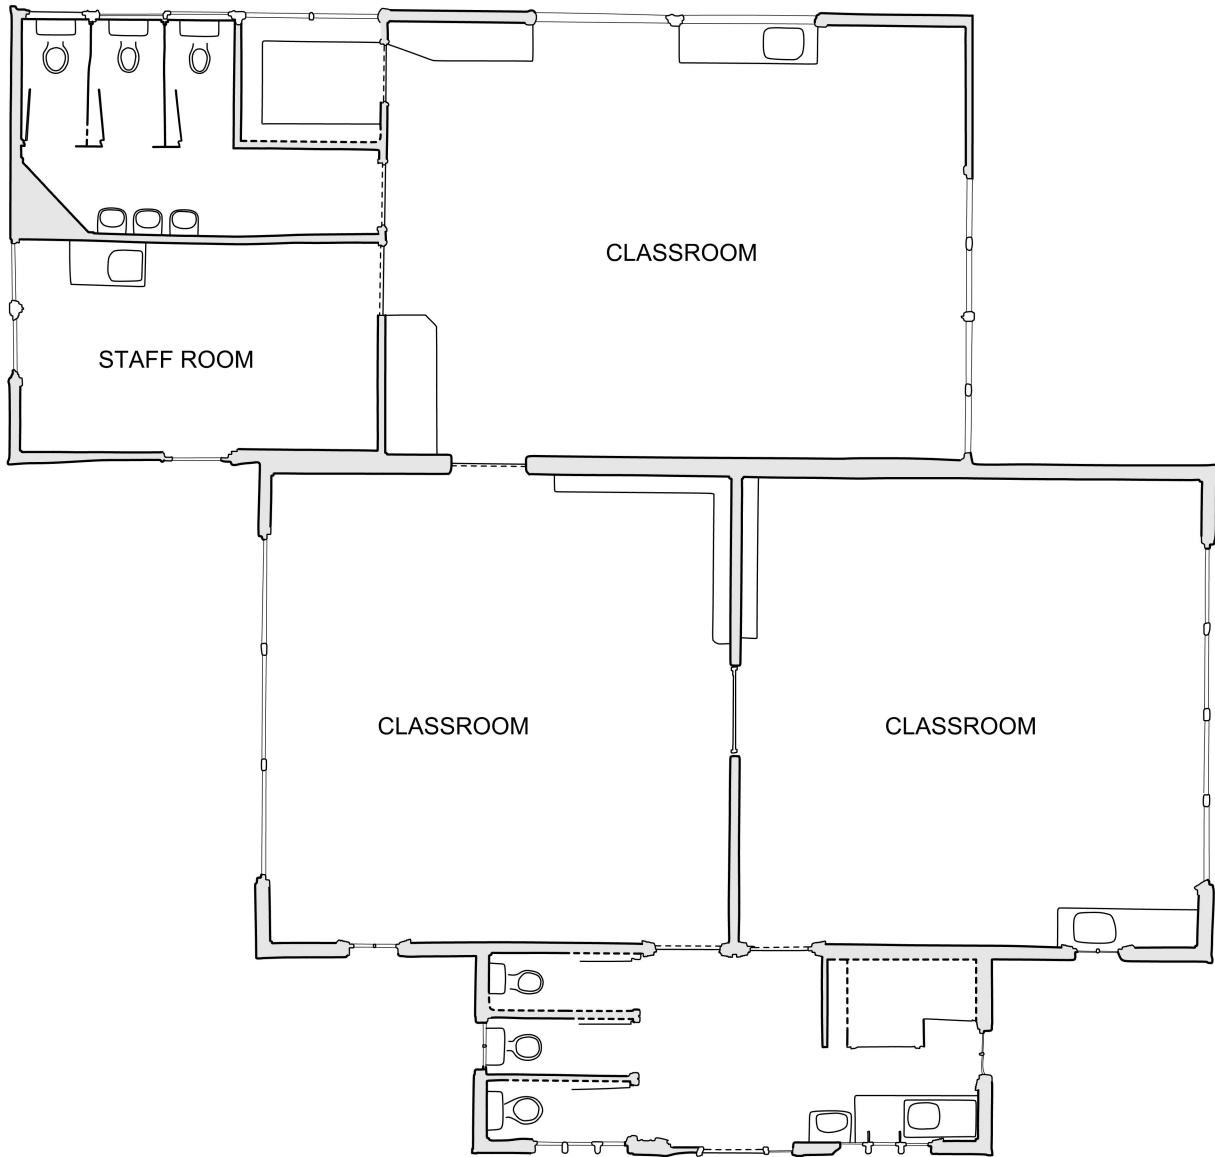

Comisiwn Brenhinol
Henebion Cymru
Royal Commission on the Ancient
and Historical Monuments of Wales



YSGOL ABERSOCH
Gwynedd
Grid reference: SH 31207 28069
NPRN: 800031

Drawing 1 of 1
Print scale: 1:100 at A4
Survey method: Terrestrial Laser Scan
Surveyed by: Dr Jayne Kamintzis &
Susan Fielding
(16/01/2023)
Drawn by: Dr Jayne Kamintzis
(February 2023)