

Notes.

FOR
CONSULTATION
PURPOSES
ONLY.

Do not scale for dimensions.

GAVIN BLAKE RIBA FRSA
CHARTERED ARCHITECT


Client.

Dr & Mrs Wood

job no. 1020
project. The Lodge
Hafodunos, Llangernwy
drawing. West Elevation
Archaeology

drawing no. PR1020/86 size. A3
date. 05/23 scale. 1/50

This drawing is copyright © Gavin Blake RIBA 2023.

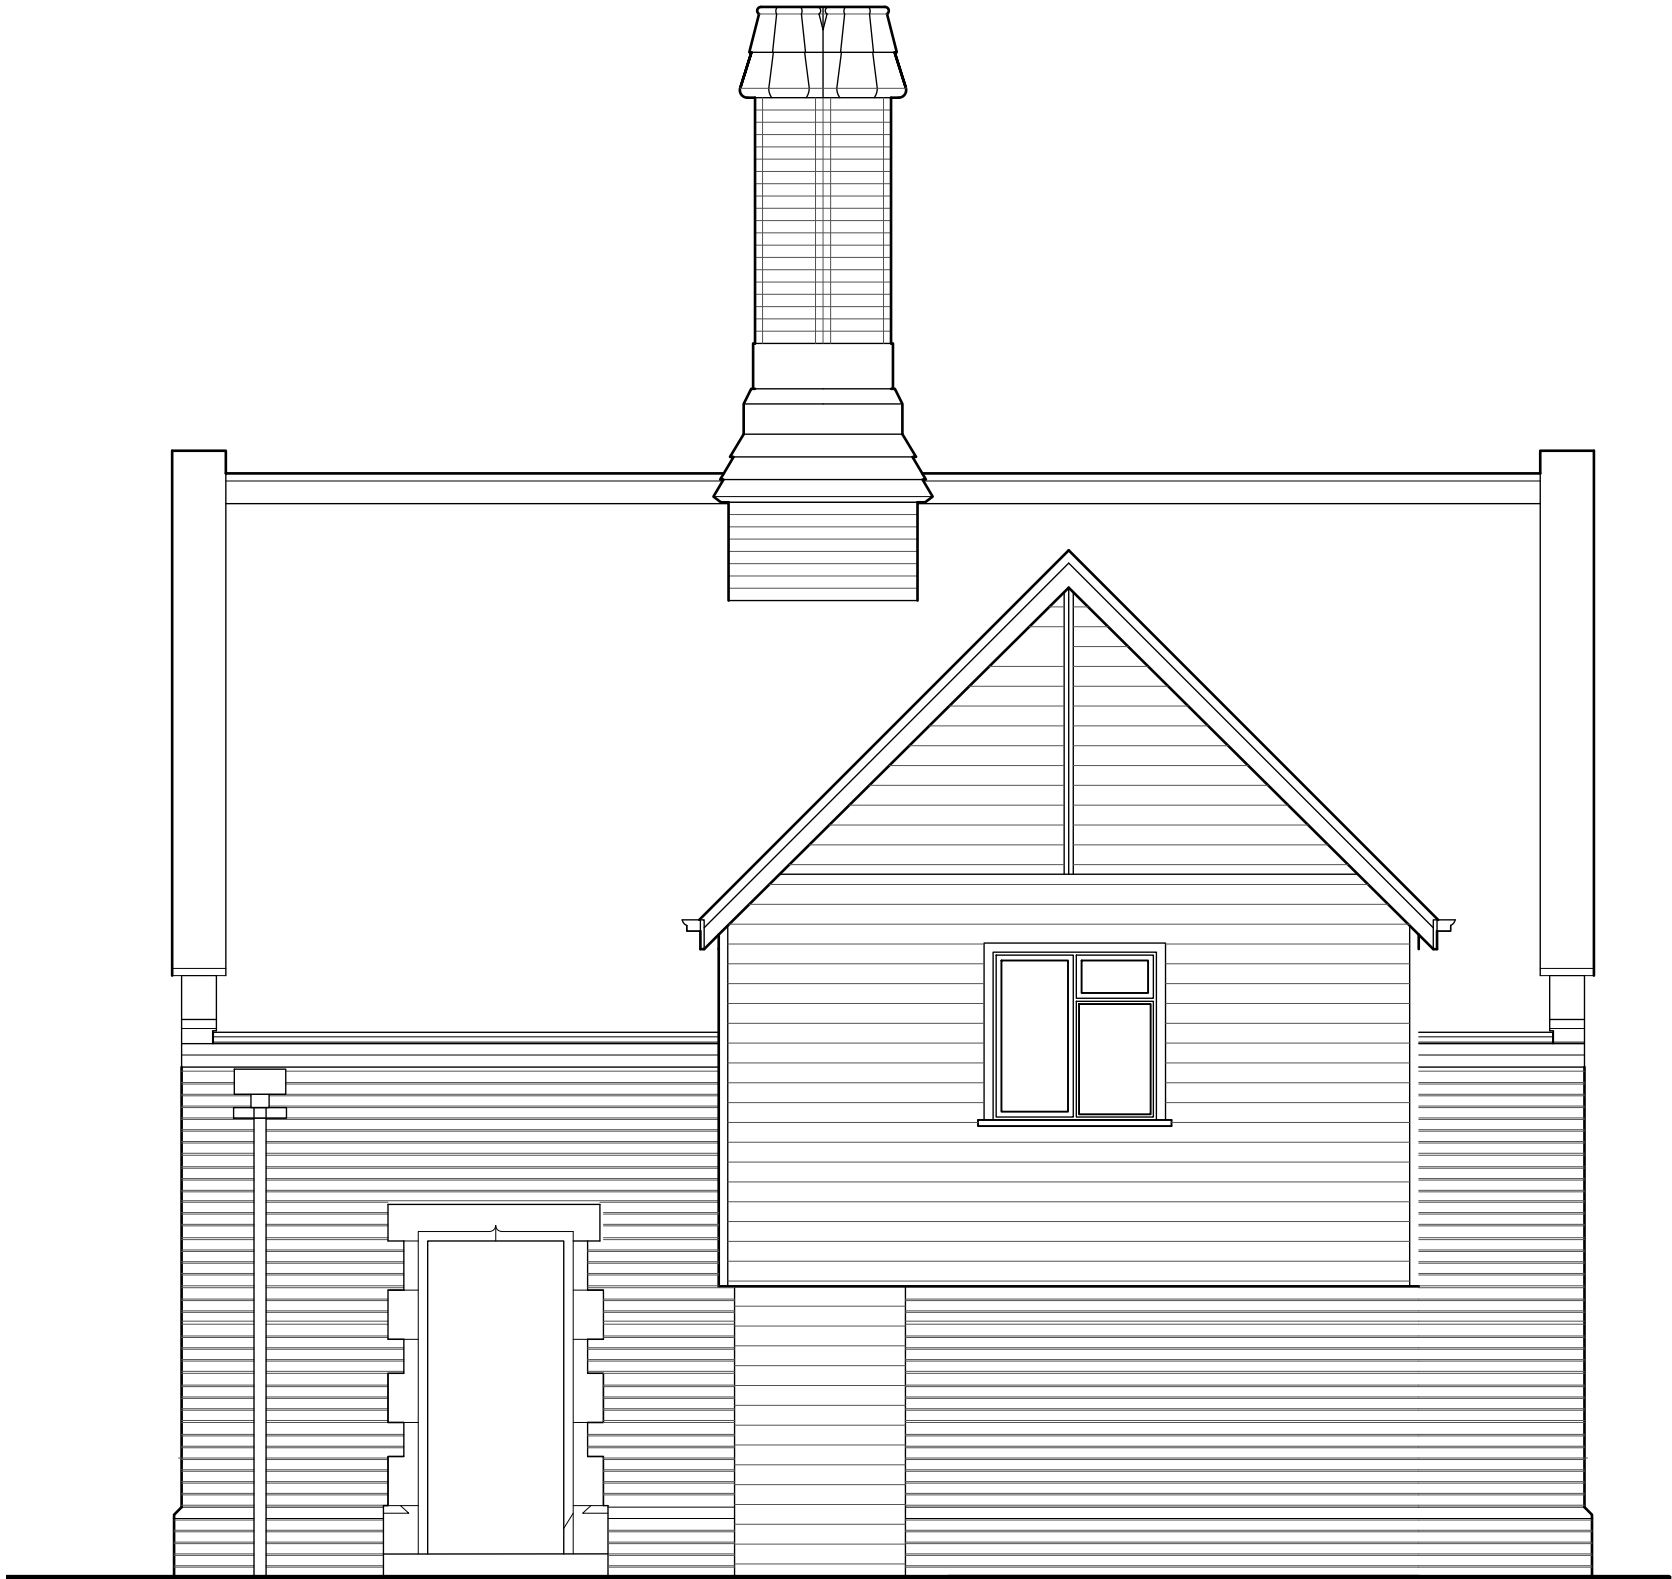

West Elevation (to field)

1:50

