




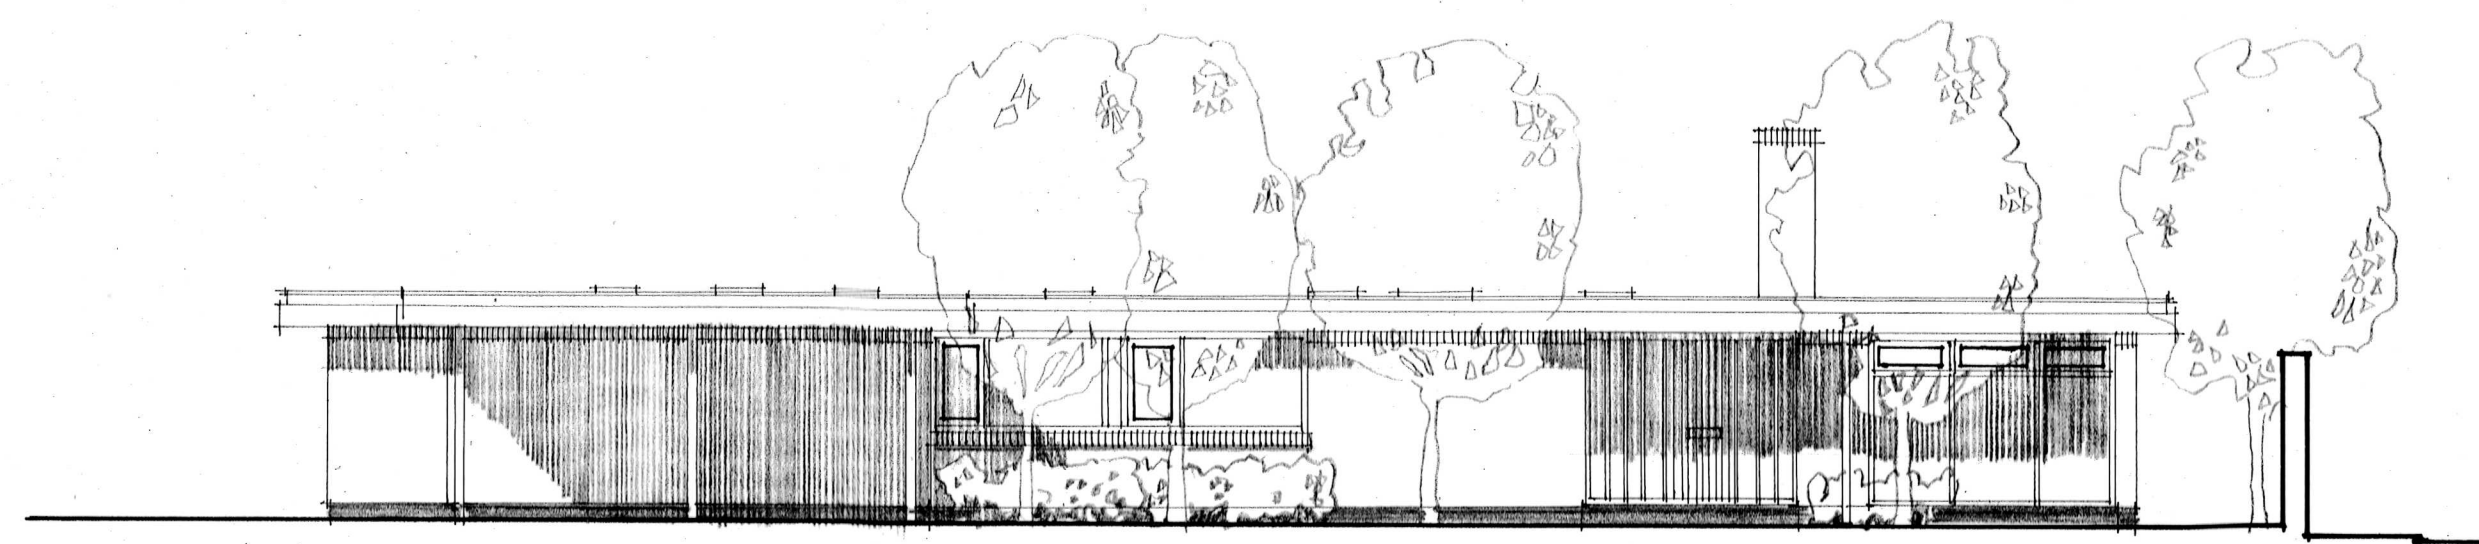

SOUTH EAST ELEVATION

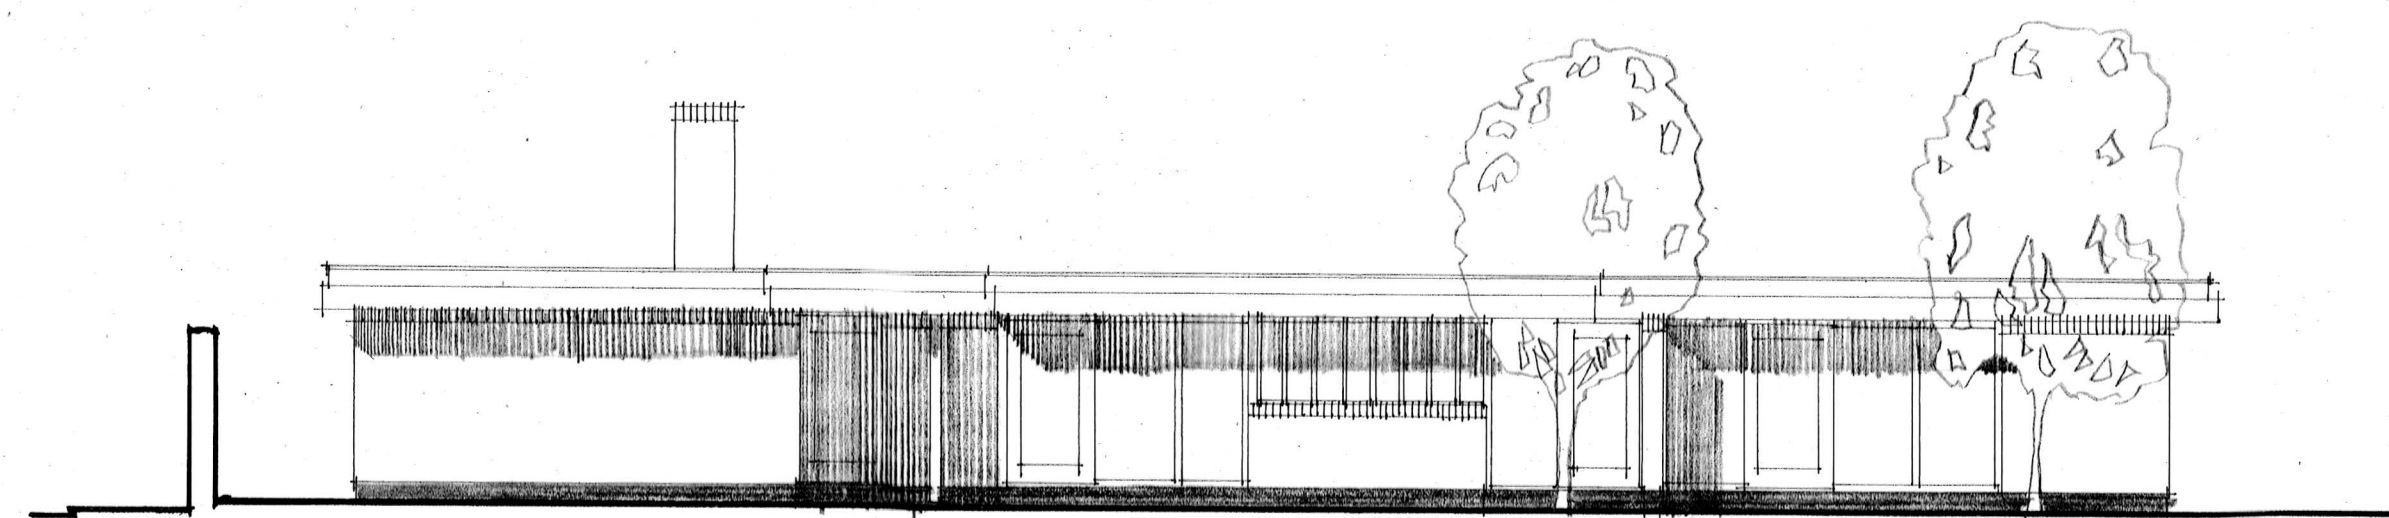

NORTH WEST ELEVATION

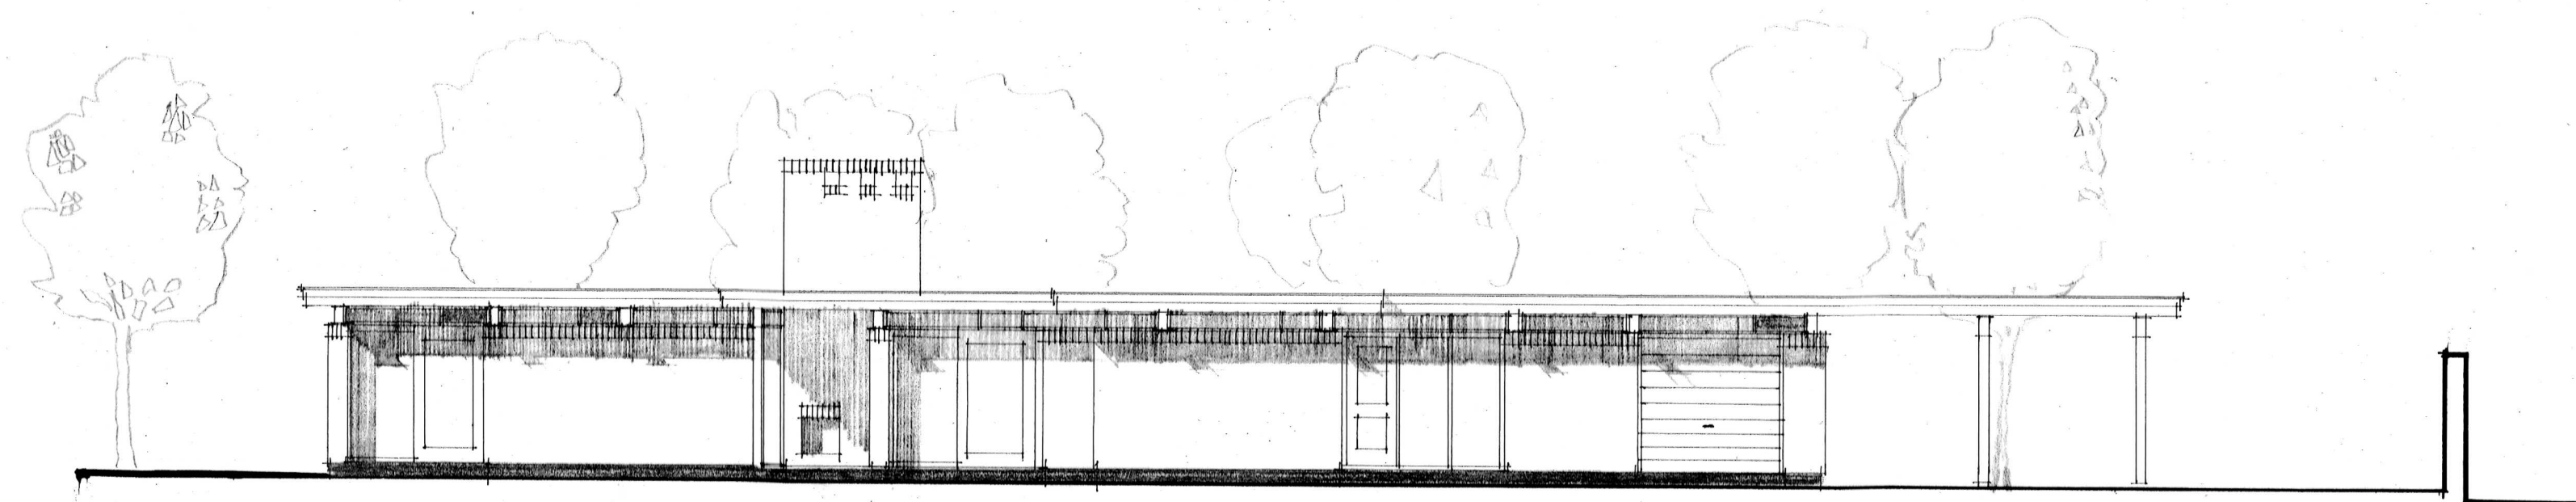

SOUTH WEST ELEVATION

# SCHEDULE OF FINISHES

- 1 EXTERNAL BRICKWORK.  
FAIR FACED COMMON BRICKWORK WITH  
RECESSED JOINTS EMULSIONED WHITE
- 2 FASCIAS, BEAMS, AND EXPOSED END OF  
RAFTERS STAINED WITH EBONY COLOURED  
SADOLINS STAIN
- 3 WINDOWS AND DOOR FRAMES AND POSTS  
EBONY SADDLIN
- 4 PLINTH BLACK BITUMINOUS PAINT
- 5 FLAT FELT ROOF WITH LIMESTONE CHIPPING
- 6 ROOF TRIM AND RAINWATER PIPES  
NATURAL ALUMINIUM
- 7 RED BRICK BOUNDARY WALL RETAINED

| NO.   | AMENDMENT                                                     | DATE    | INTL.       |
|---|---------------------------------------------------------------|---------|-------------|
| JOB   | HOUSE FOR MR & MRS A. GODFREY<br>EVENLODE AVE. PENARTH        |         |             |
| TITLE   | ELEVATIONS<br>DRAWING FOR PLANNING PERMISSION<br>SHEET 2 OF 2 |         |             |
| SCALES 1/8" = 1' 0"                                                                                            |                                                               |         |             |
| DATE   | AUG 72                                                        | JOB NO. | DRAWING NO. |
| DRAWN   | MA.                                                           | 1361    | 7           |
| CHECKED   |                                                               |         |             |
| HIRD AND BROOKS F/A RIBA MTP I<br>ARCHITECTS AND PLANNING CONSULTANTS<br>30 STANWELL ROAD PENARTH TEL 704121-2 |                                                               |         |             |