



Figured dimensions must be taken, not scaled measurements. Any discrepancies in this drawing must be reported immediately to the architect. Contractors must check all dimensions on site.

brick-on-edge top course on asbestos slate d.p.c.
brick-on-edge all to openings in stack.


aluminium trim to eaves
softwood fascia to detail.
softwood rafters
eave softwood barge
all softwood finished with ebony 'sardolux'
softwood beams are held down to brickwork with mild steel holding down bolts. to detail.
brick-on-edge coping to cavity brickwork common brickwork with recessed joints finished with 2 coats of white emulsion.
brick plinth painted with black bituminous paint to detail.

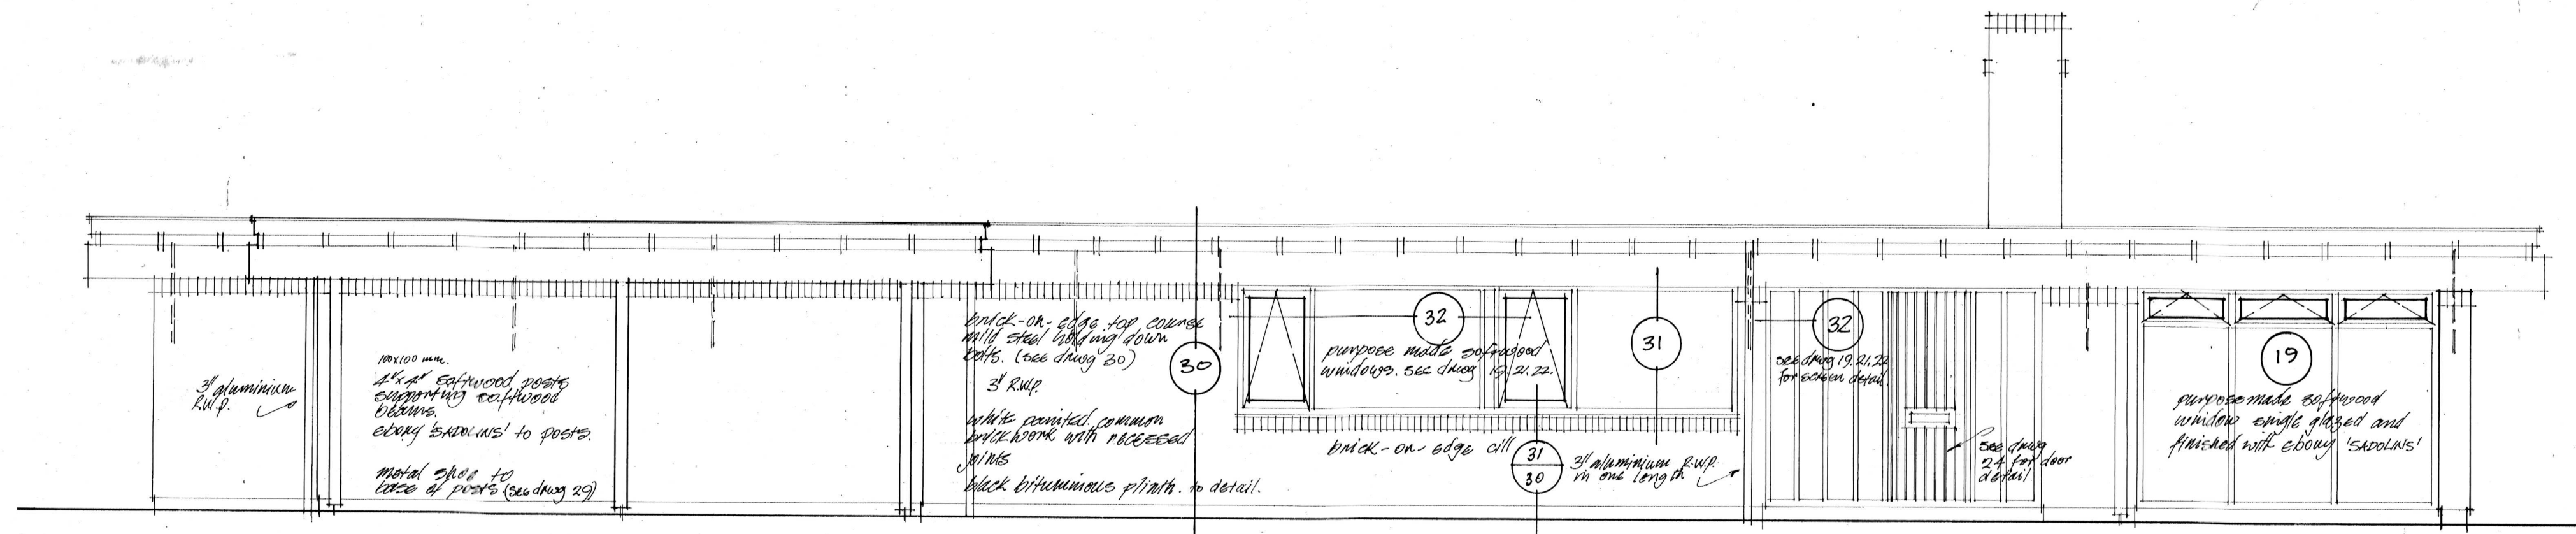


SOUTH EAST ELEVATION

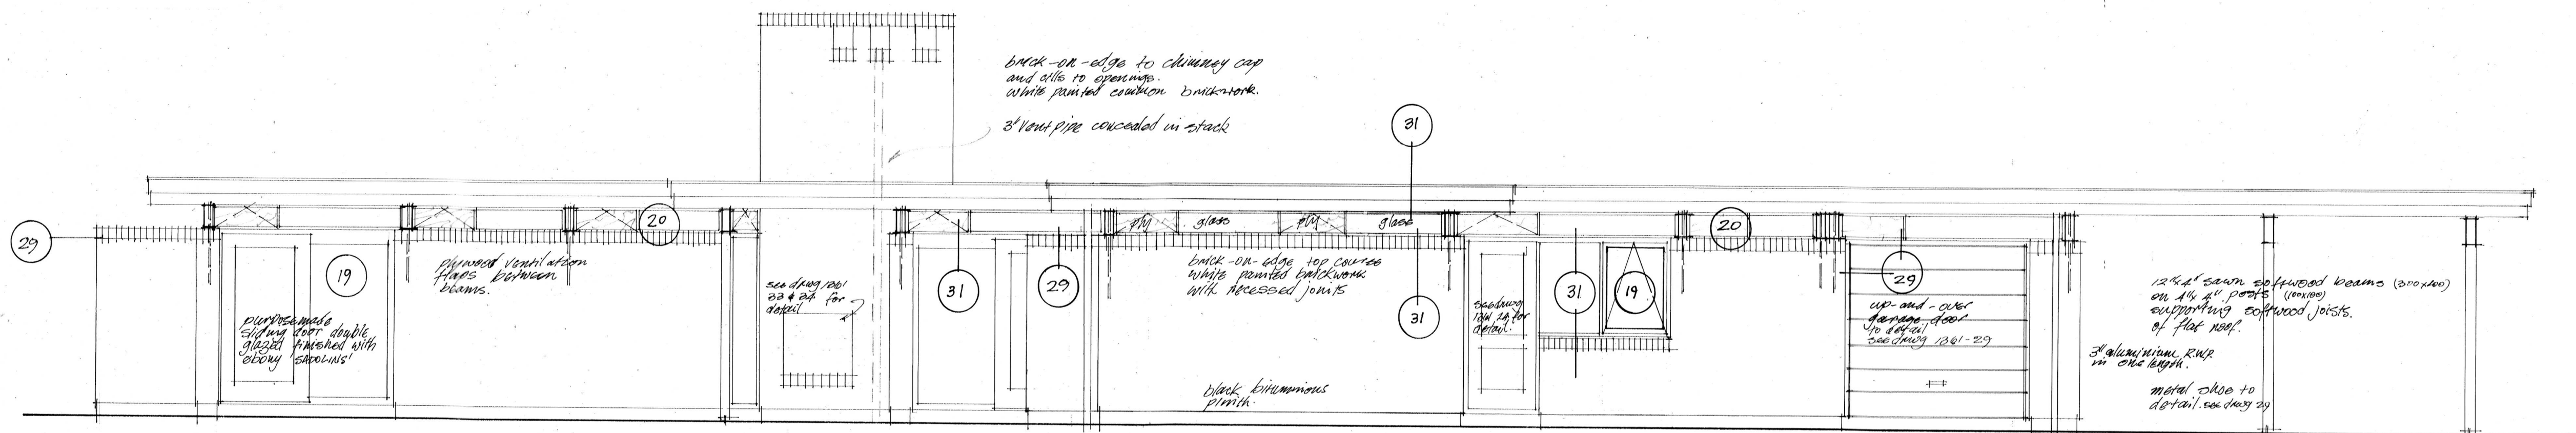

SOUTH WEST ELEVATION

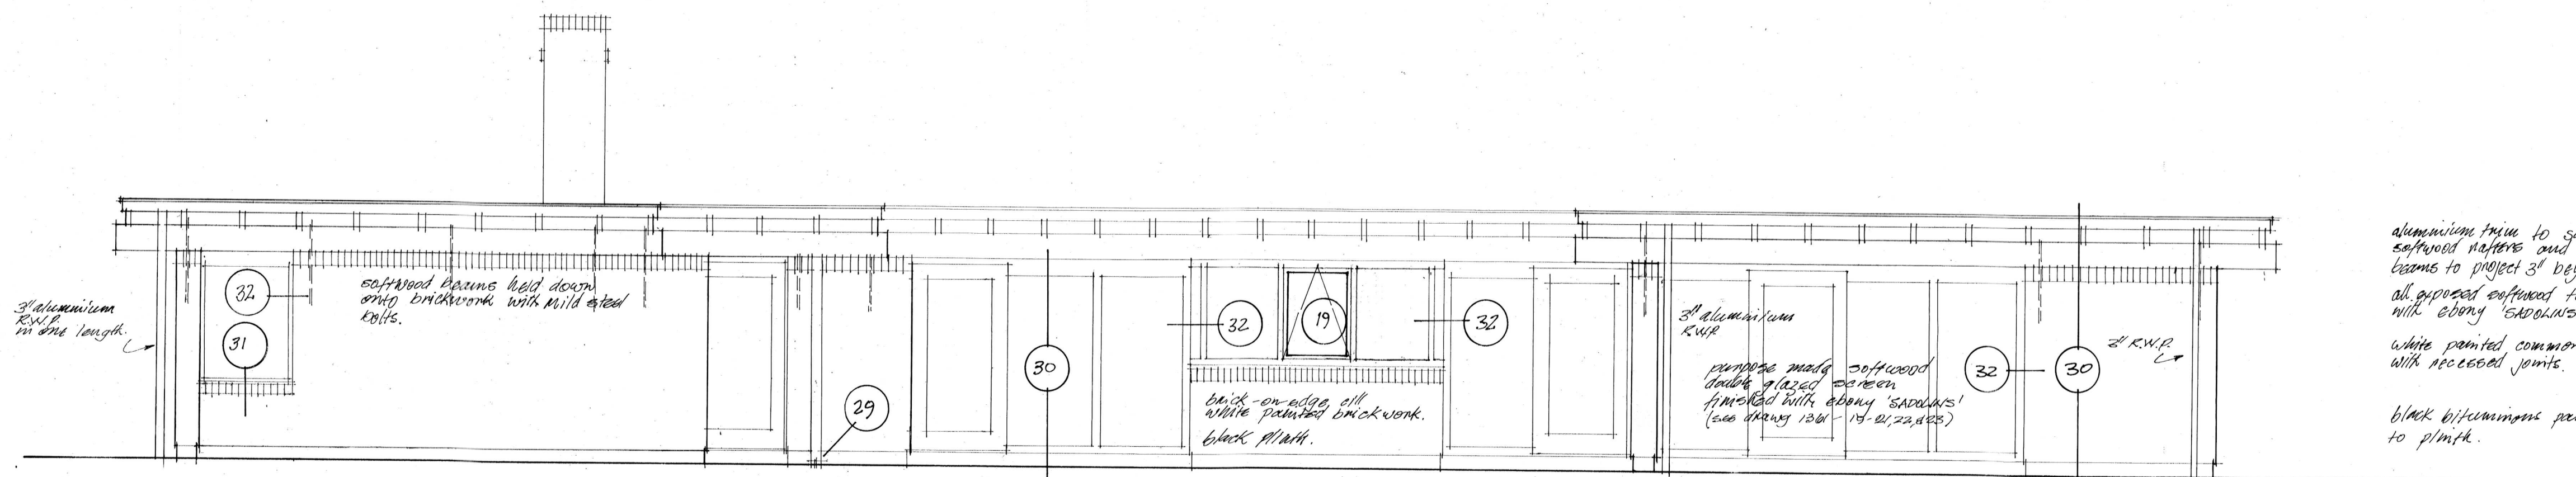

NORTH WEST ELEVATION

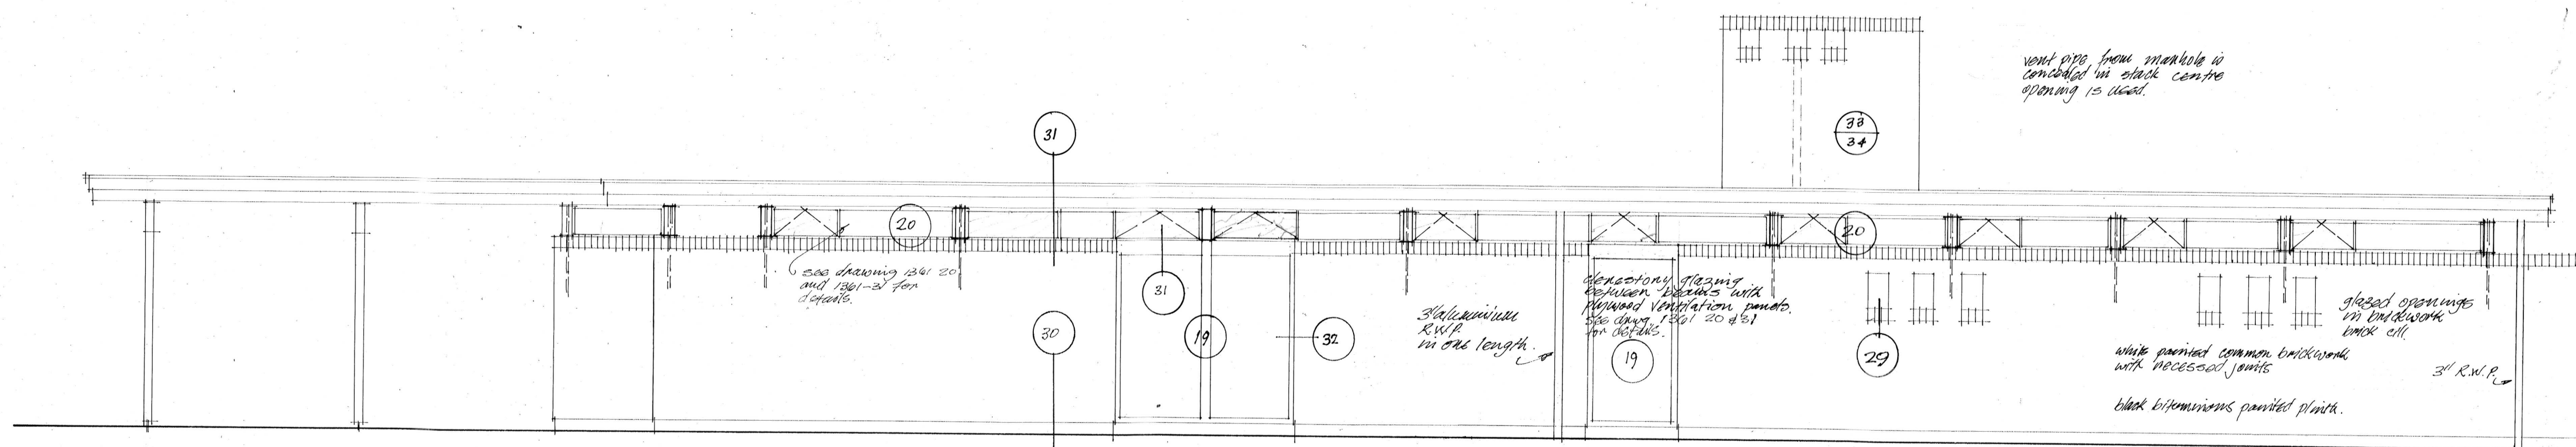

NORTH EAST ELEVATION

NO.	AMENDMENT	DATE	INTL.
JOB	HOUSE FOR MR & MRS A GODFREY EVENLODE AV PENARTH		
TITLE	ELEVATIONS		
SCALES	1/4" = 1' 0"		
DATE	OCT 72	JOB NO.	DRAWING NO.
DRAWN	W.H.	1361	12
CHECKED			
HIRD AND BROOKS F/A RIBA MTP I ARCHITECTS AND PLANNING CONSULTANTS 30 STANWELL ROAD PENARTH TEL 704121-2			