

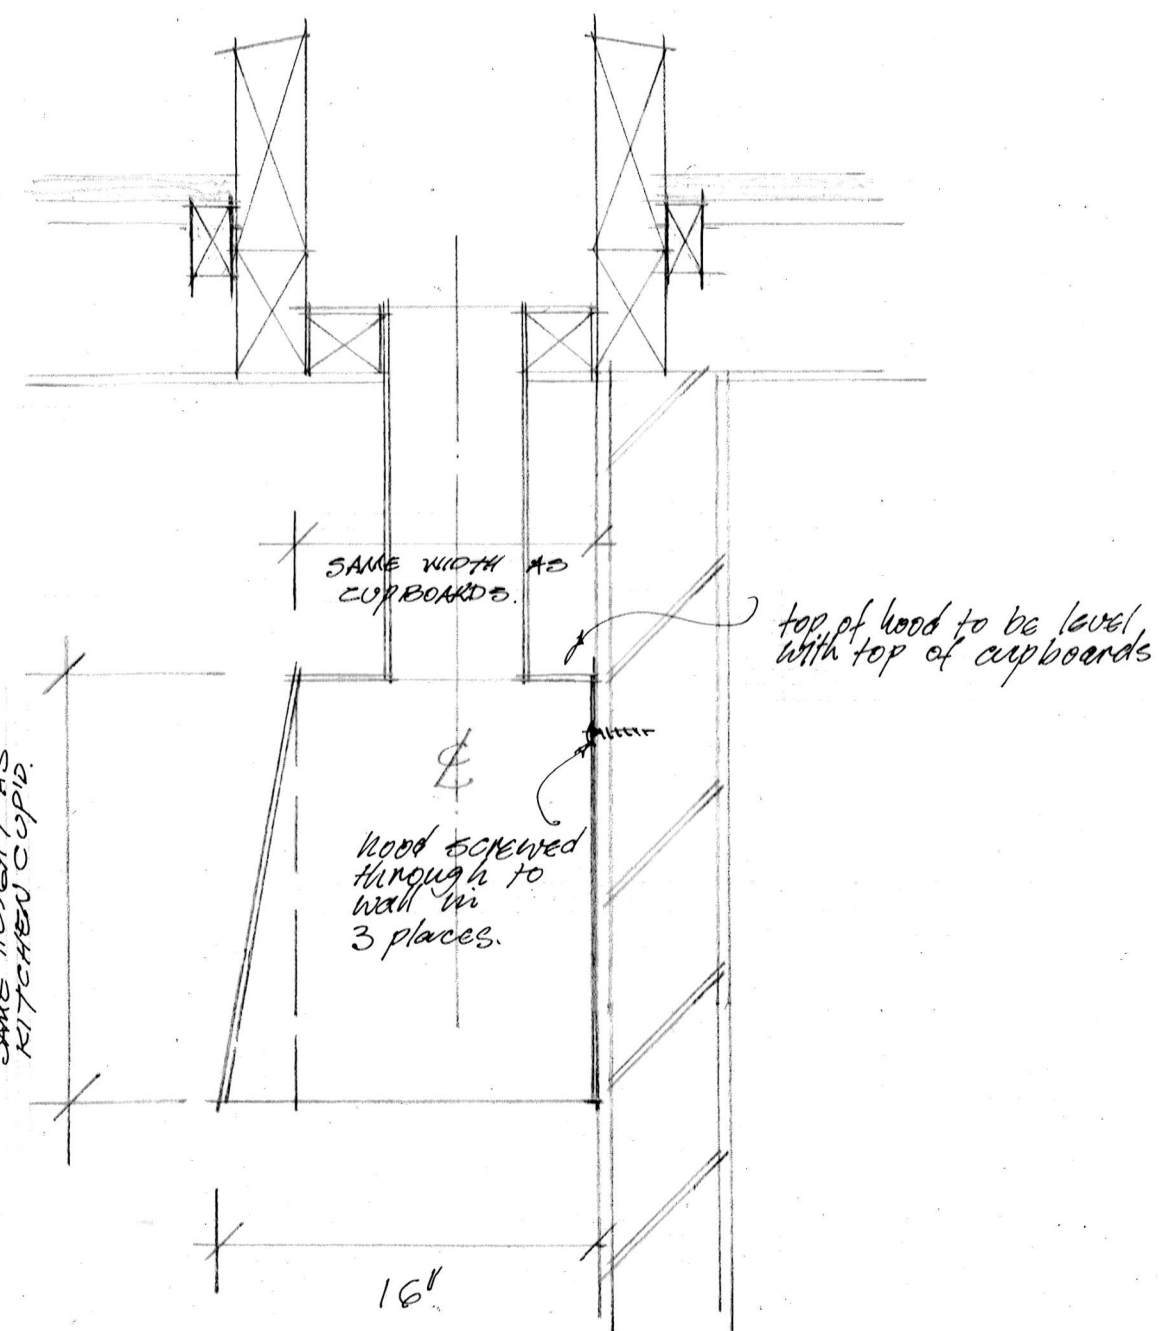


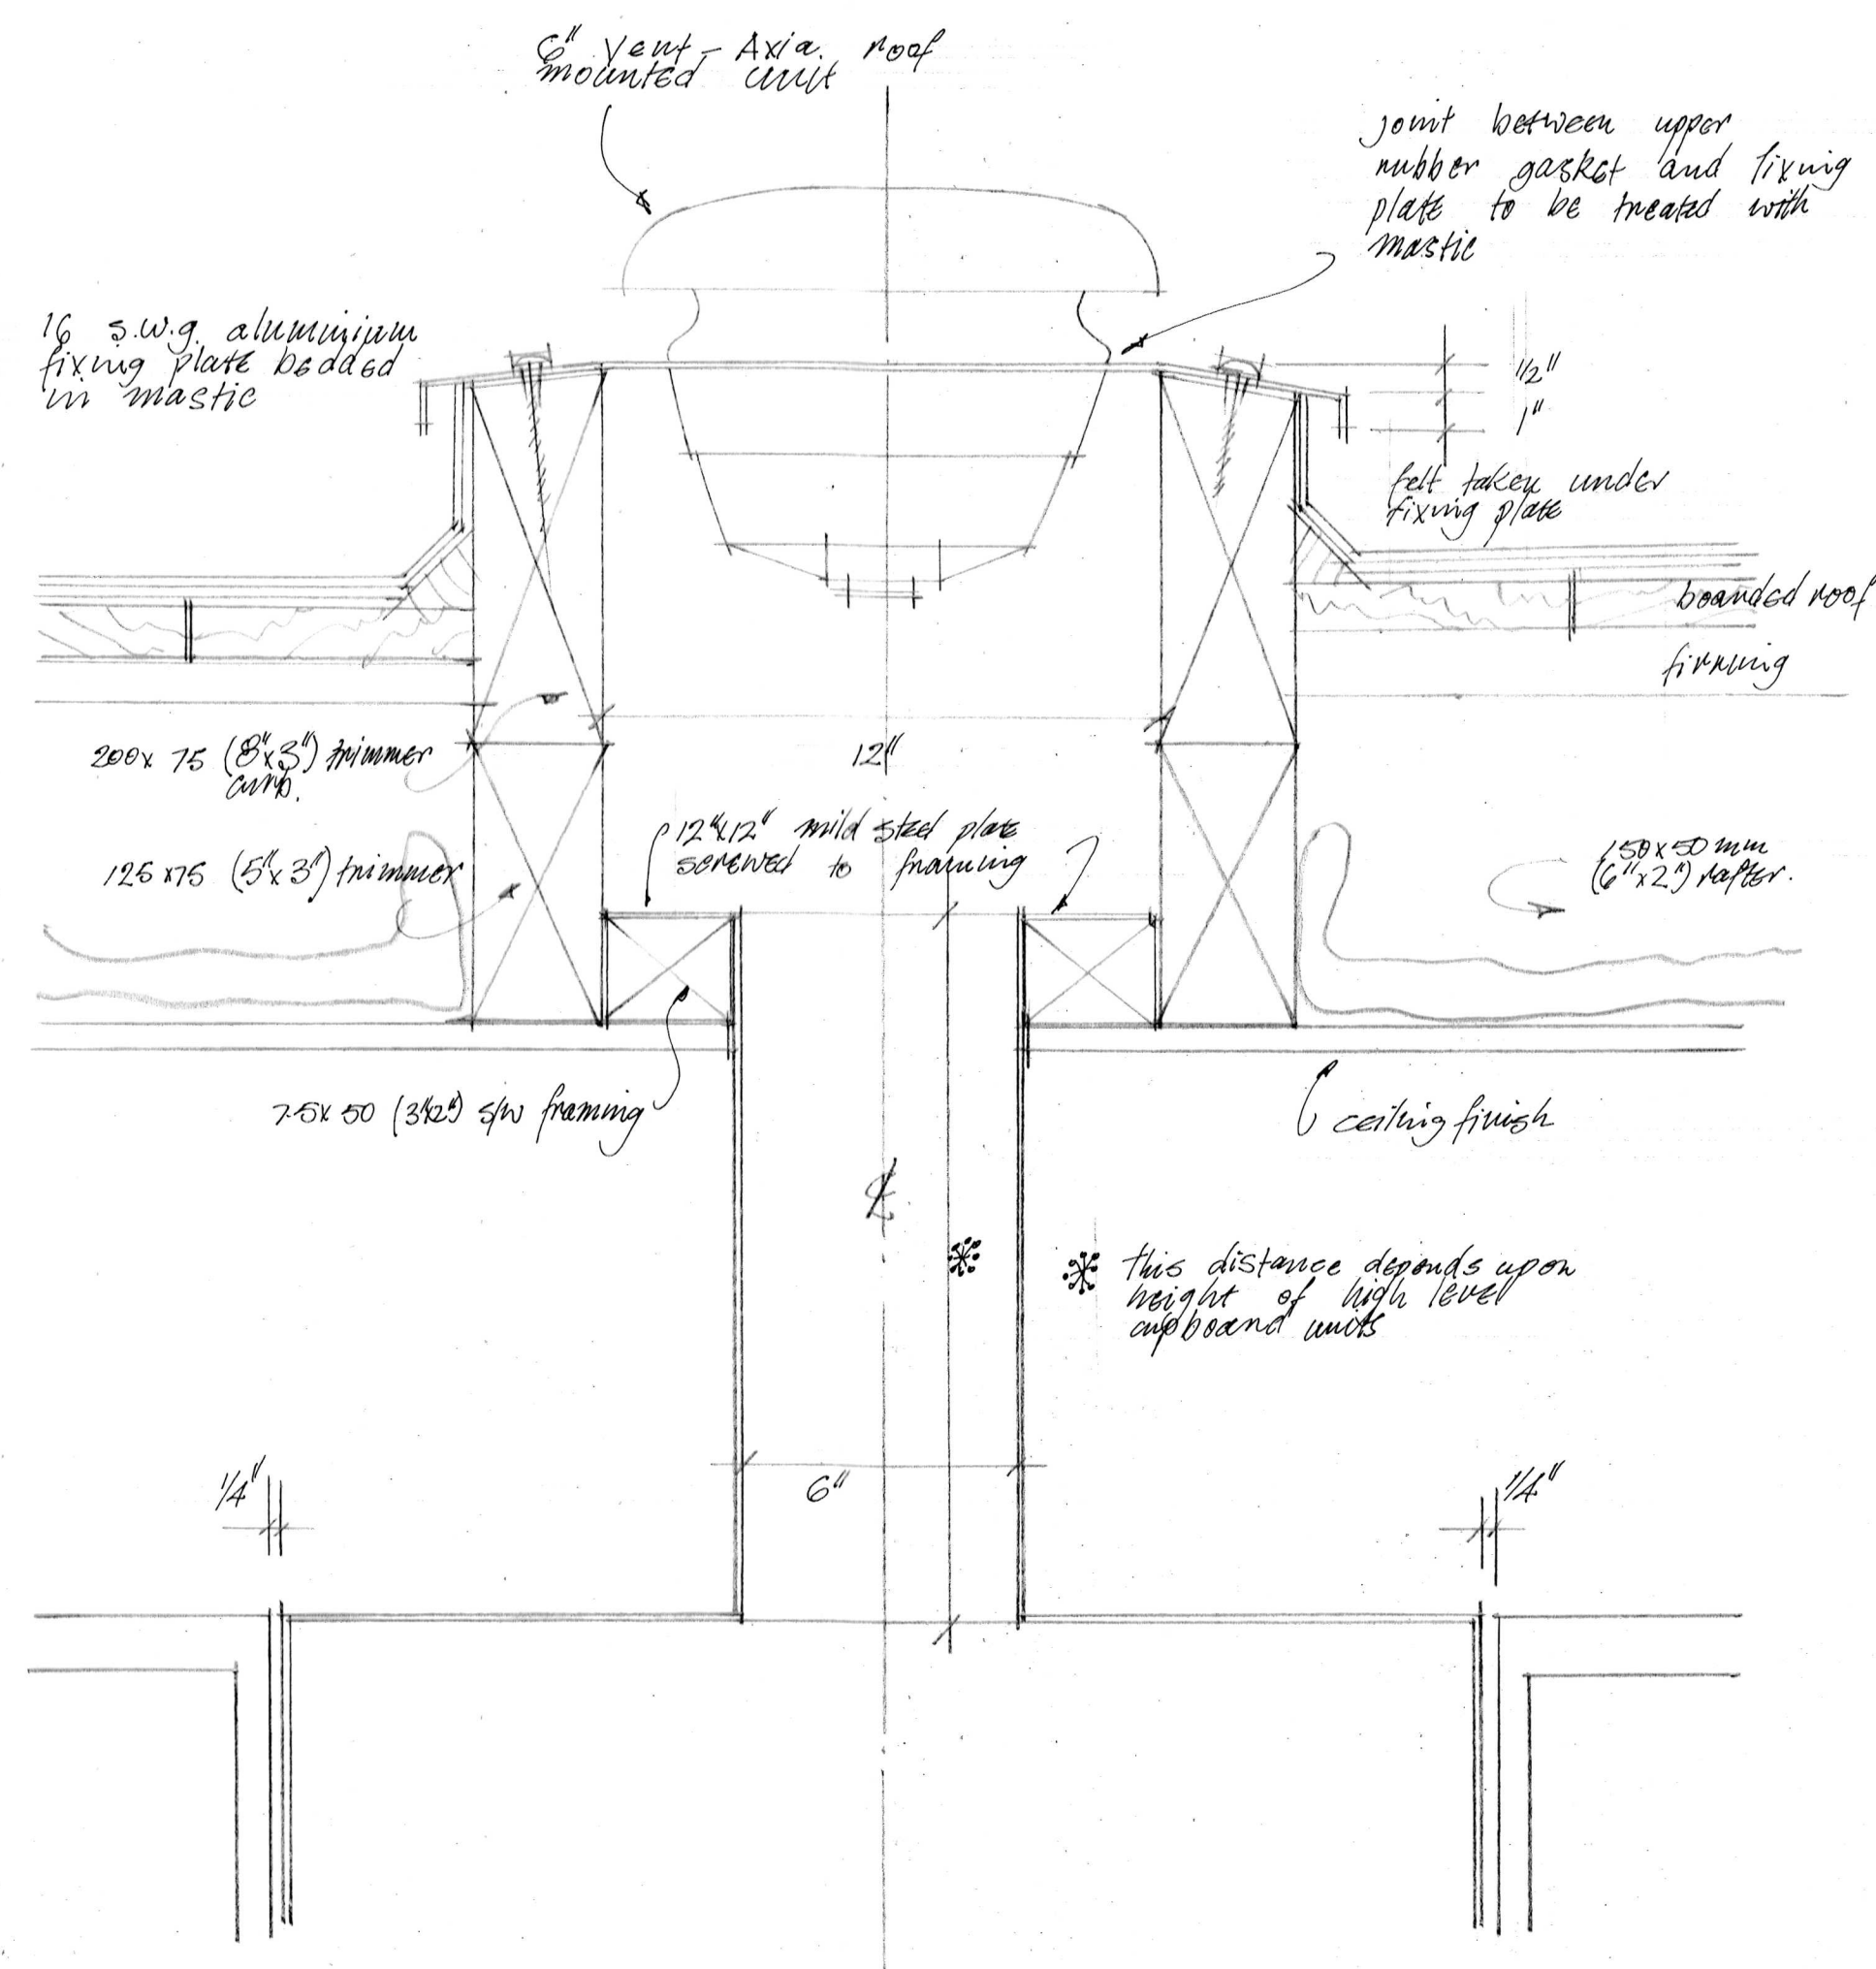


SECTION THROUGH HOOD

DETAIL SHOWING EXTRACT FAN AND OUTLET IN ROOF



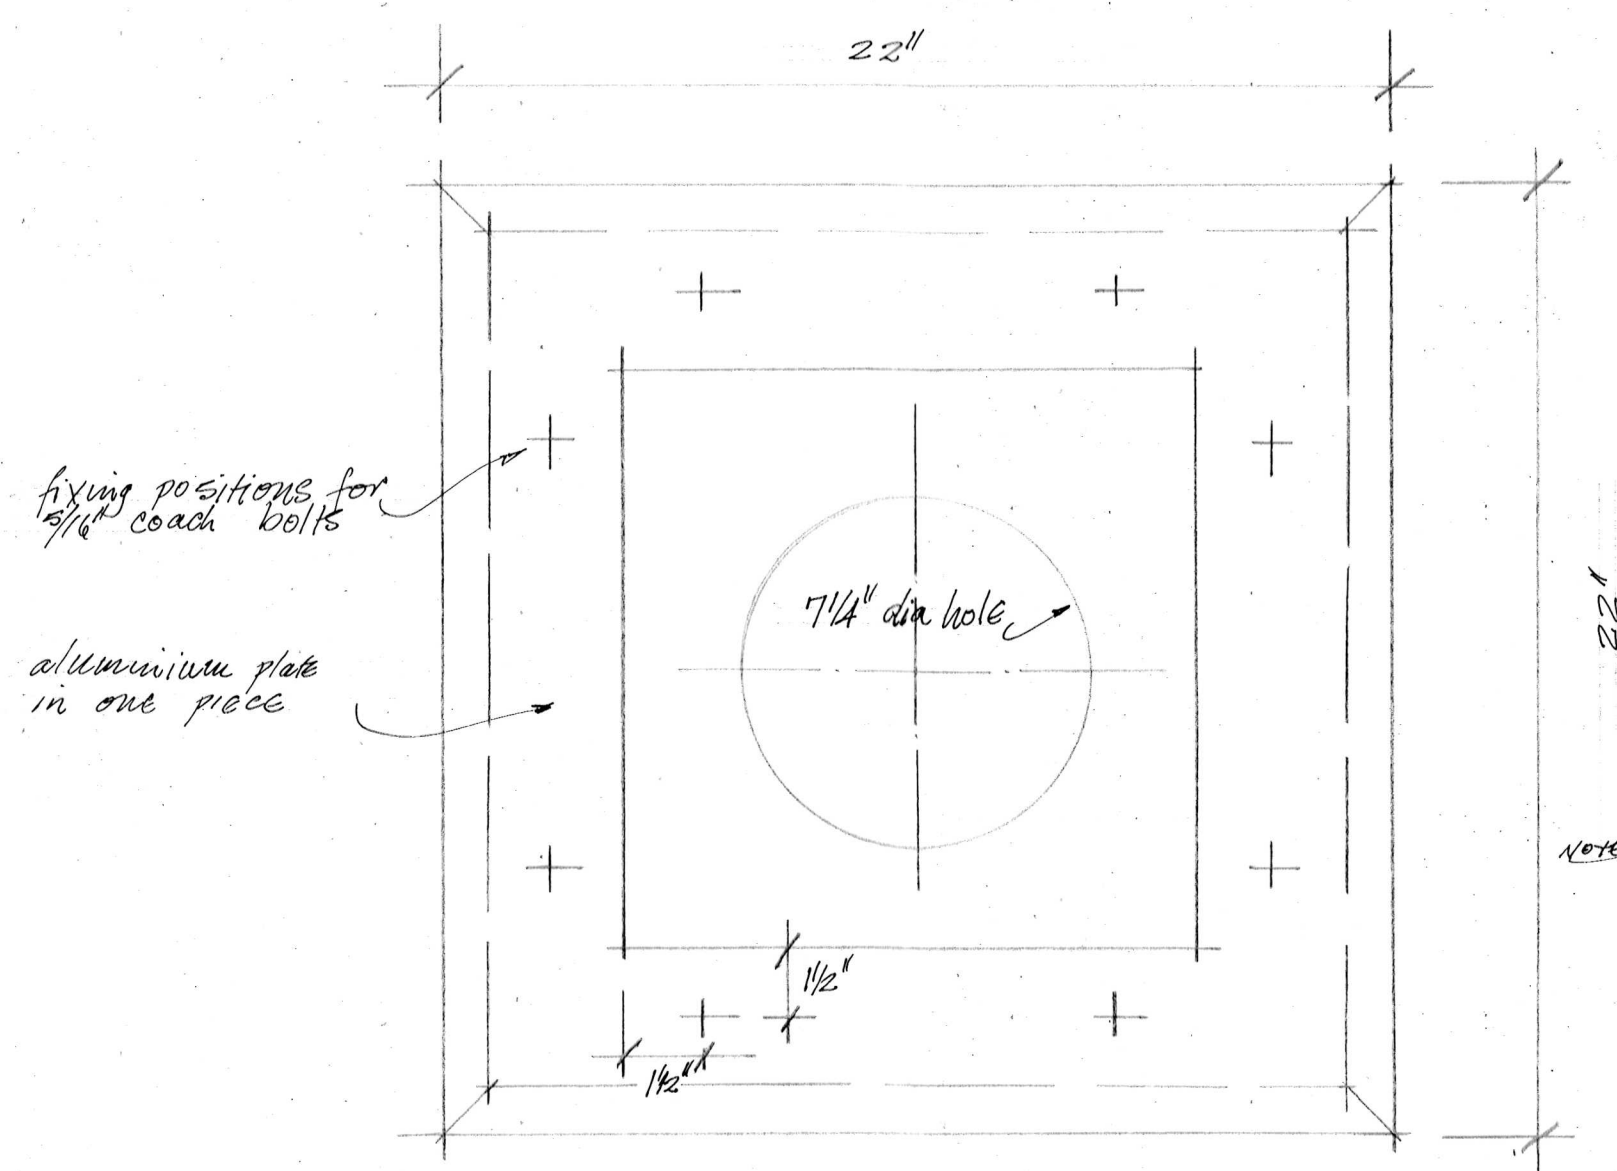


PLAN OF 16 S.W.G. ALUMINIUM FIXING PLATE FOR FAN

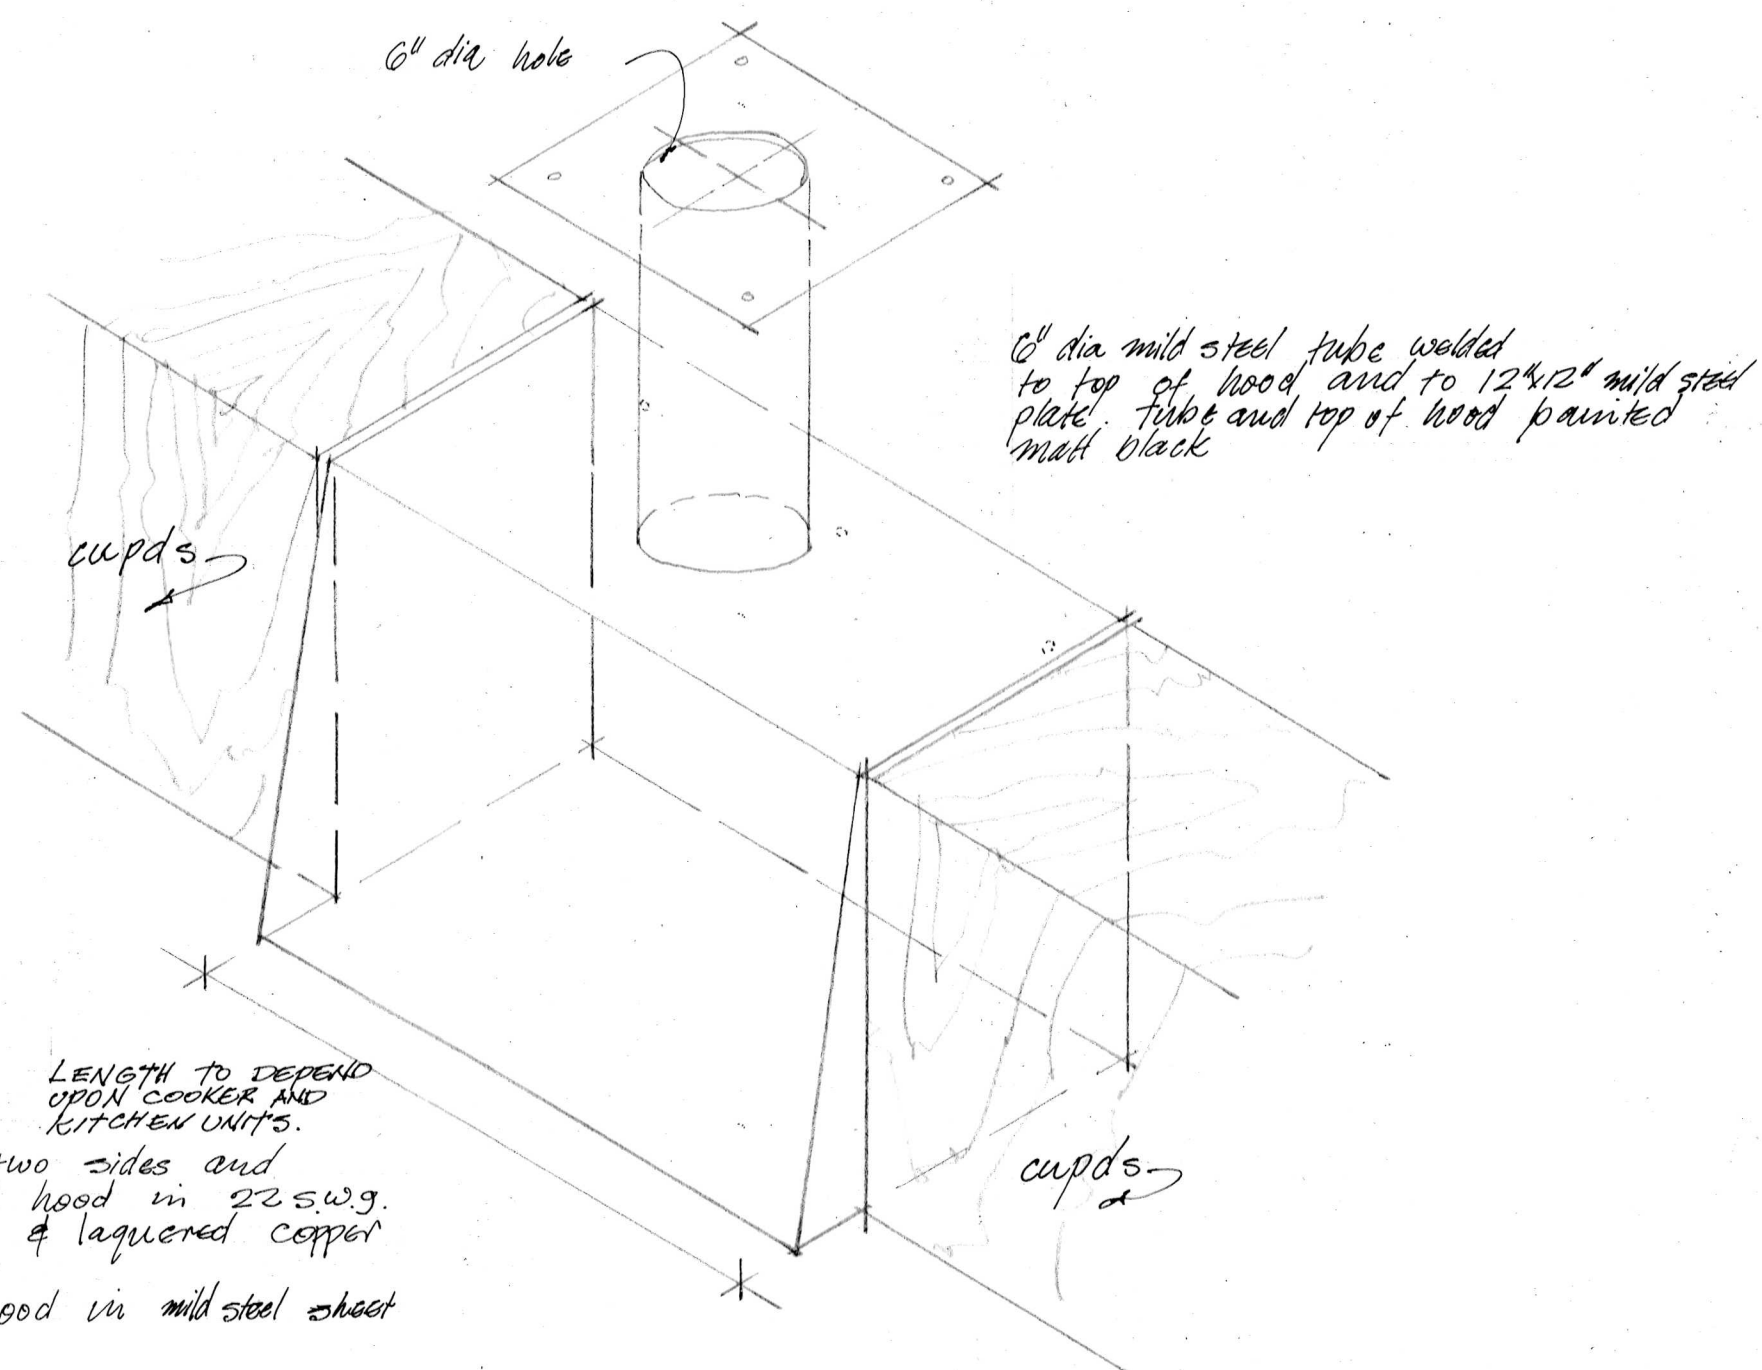

SEE RAFTER AND ROOF PLANS FOR TYPES OF ROOF LIGHT I.E. VENTILATED OR FIXED ALSO POSITIONING ETC.

SAME CURBS FOR EITHER FIXED OR VENTILATED ROOFLIGHT

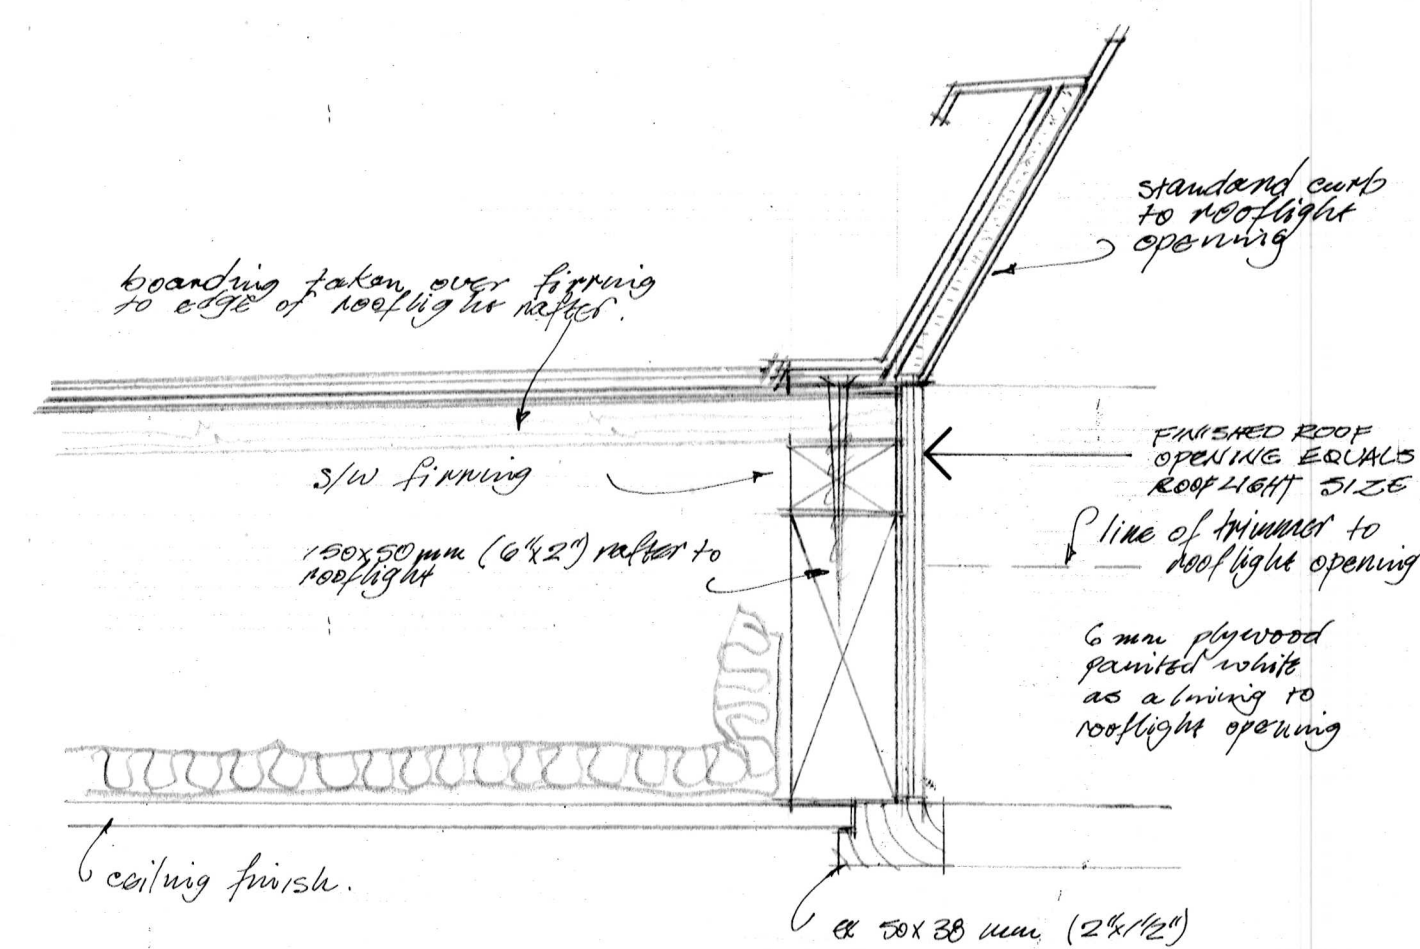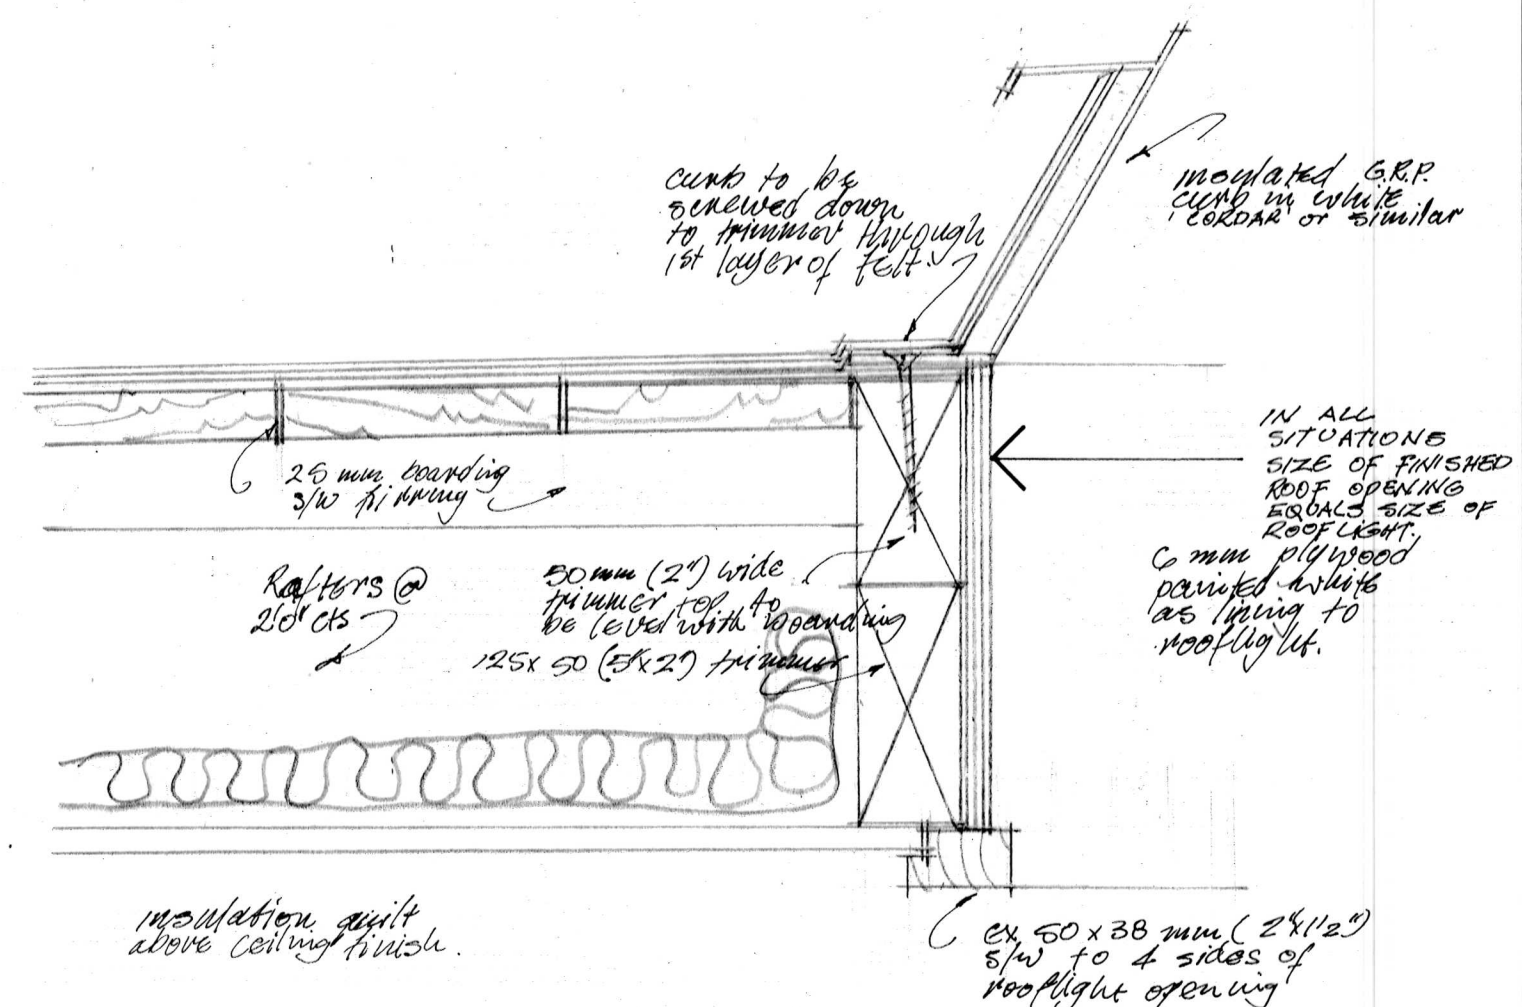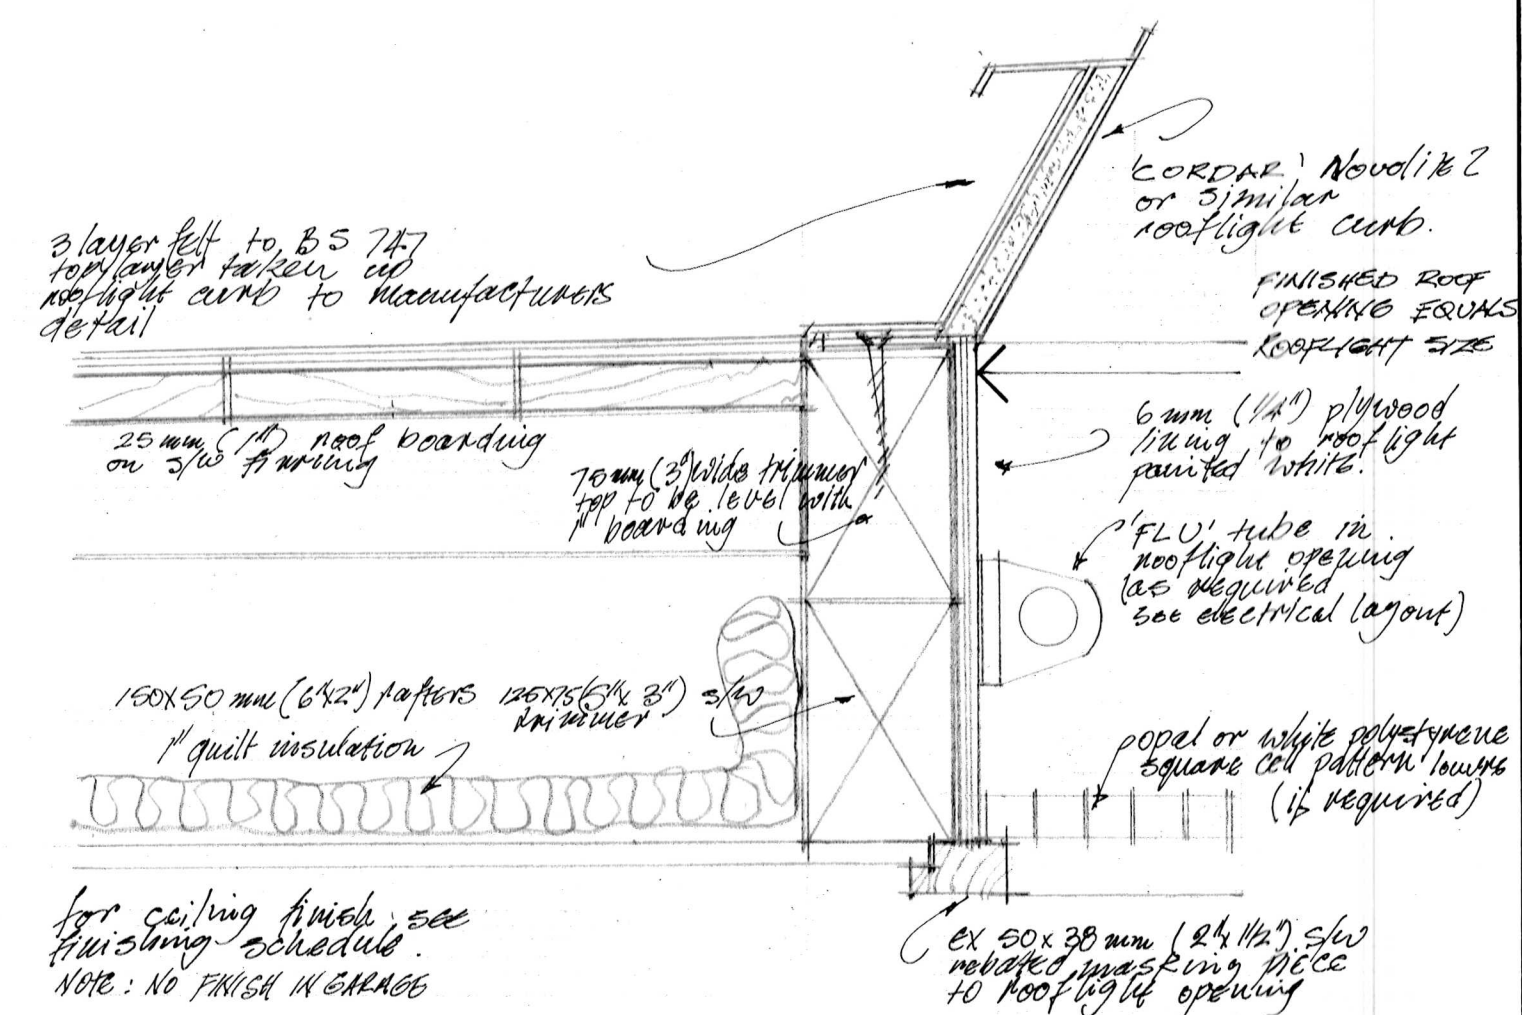

Figured dimensions must be taken, not scaled measurements. Any discrepancies in this drawing must be reported immediately to the architect. Contractors must check all dimensions on site

NO.	AMENDMENT	DATE	INTL.
JOB	HOUSE FOR MR & MRS A. GODFREY EVENLODE AV. PENARTH		
TITLE	ROOF EXTRACT FAN AND ROOFLIGHT DETAILS		
SCALE 1/4 FULL SIZE			
DATE	FEB 73	JOB NO.	DRAWING NO.
DRAWN	W.H.	1361	28
CHECKED			

HIRD AND BROOKS F/RIBA FRTP
ARCHITECTS AND PLANNING CONSULTANTS
30 STANWELL ROAD PENARTH TEL 704121-2