



Q:\307064_Joyons\Card\Plot Files\1-2200 Planning\L00109 Bmt CF.dgn

Date Plotted: 16:44 : 09-07-2008

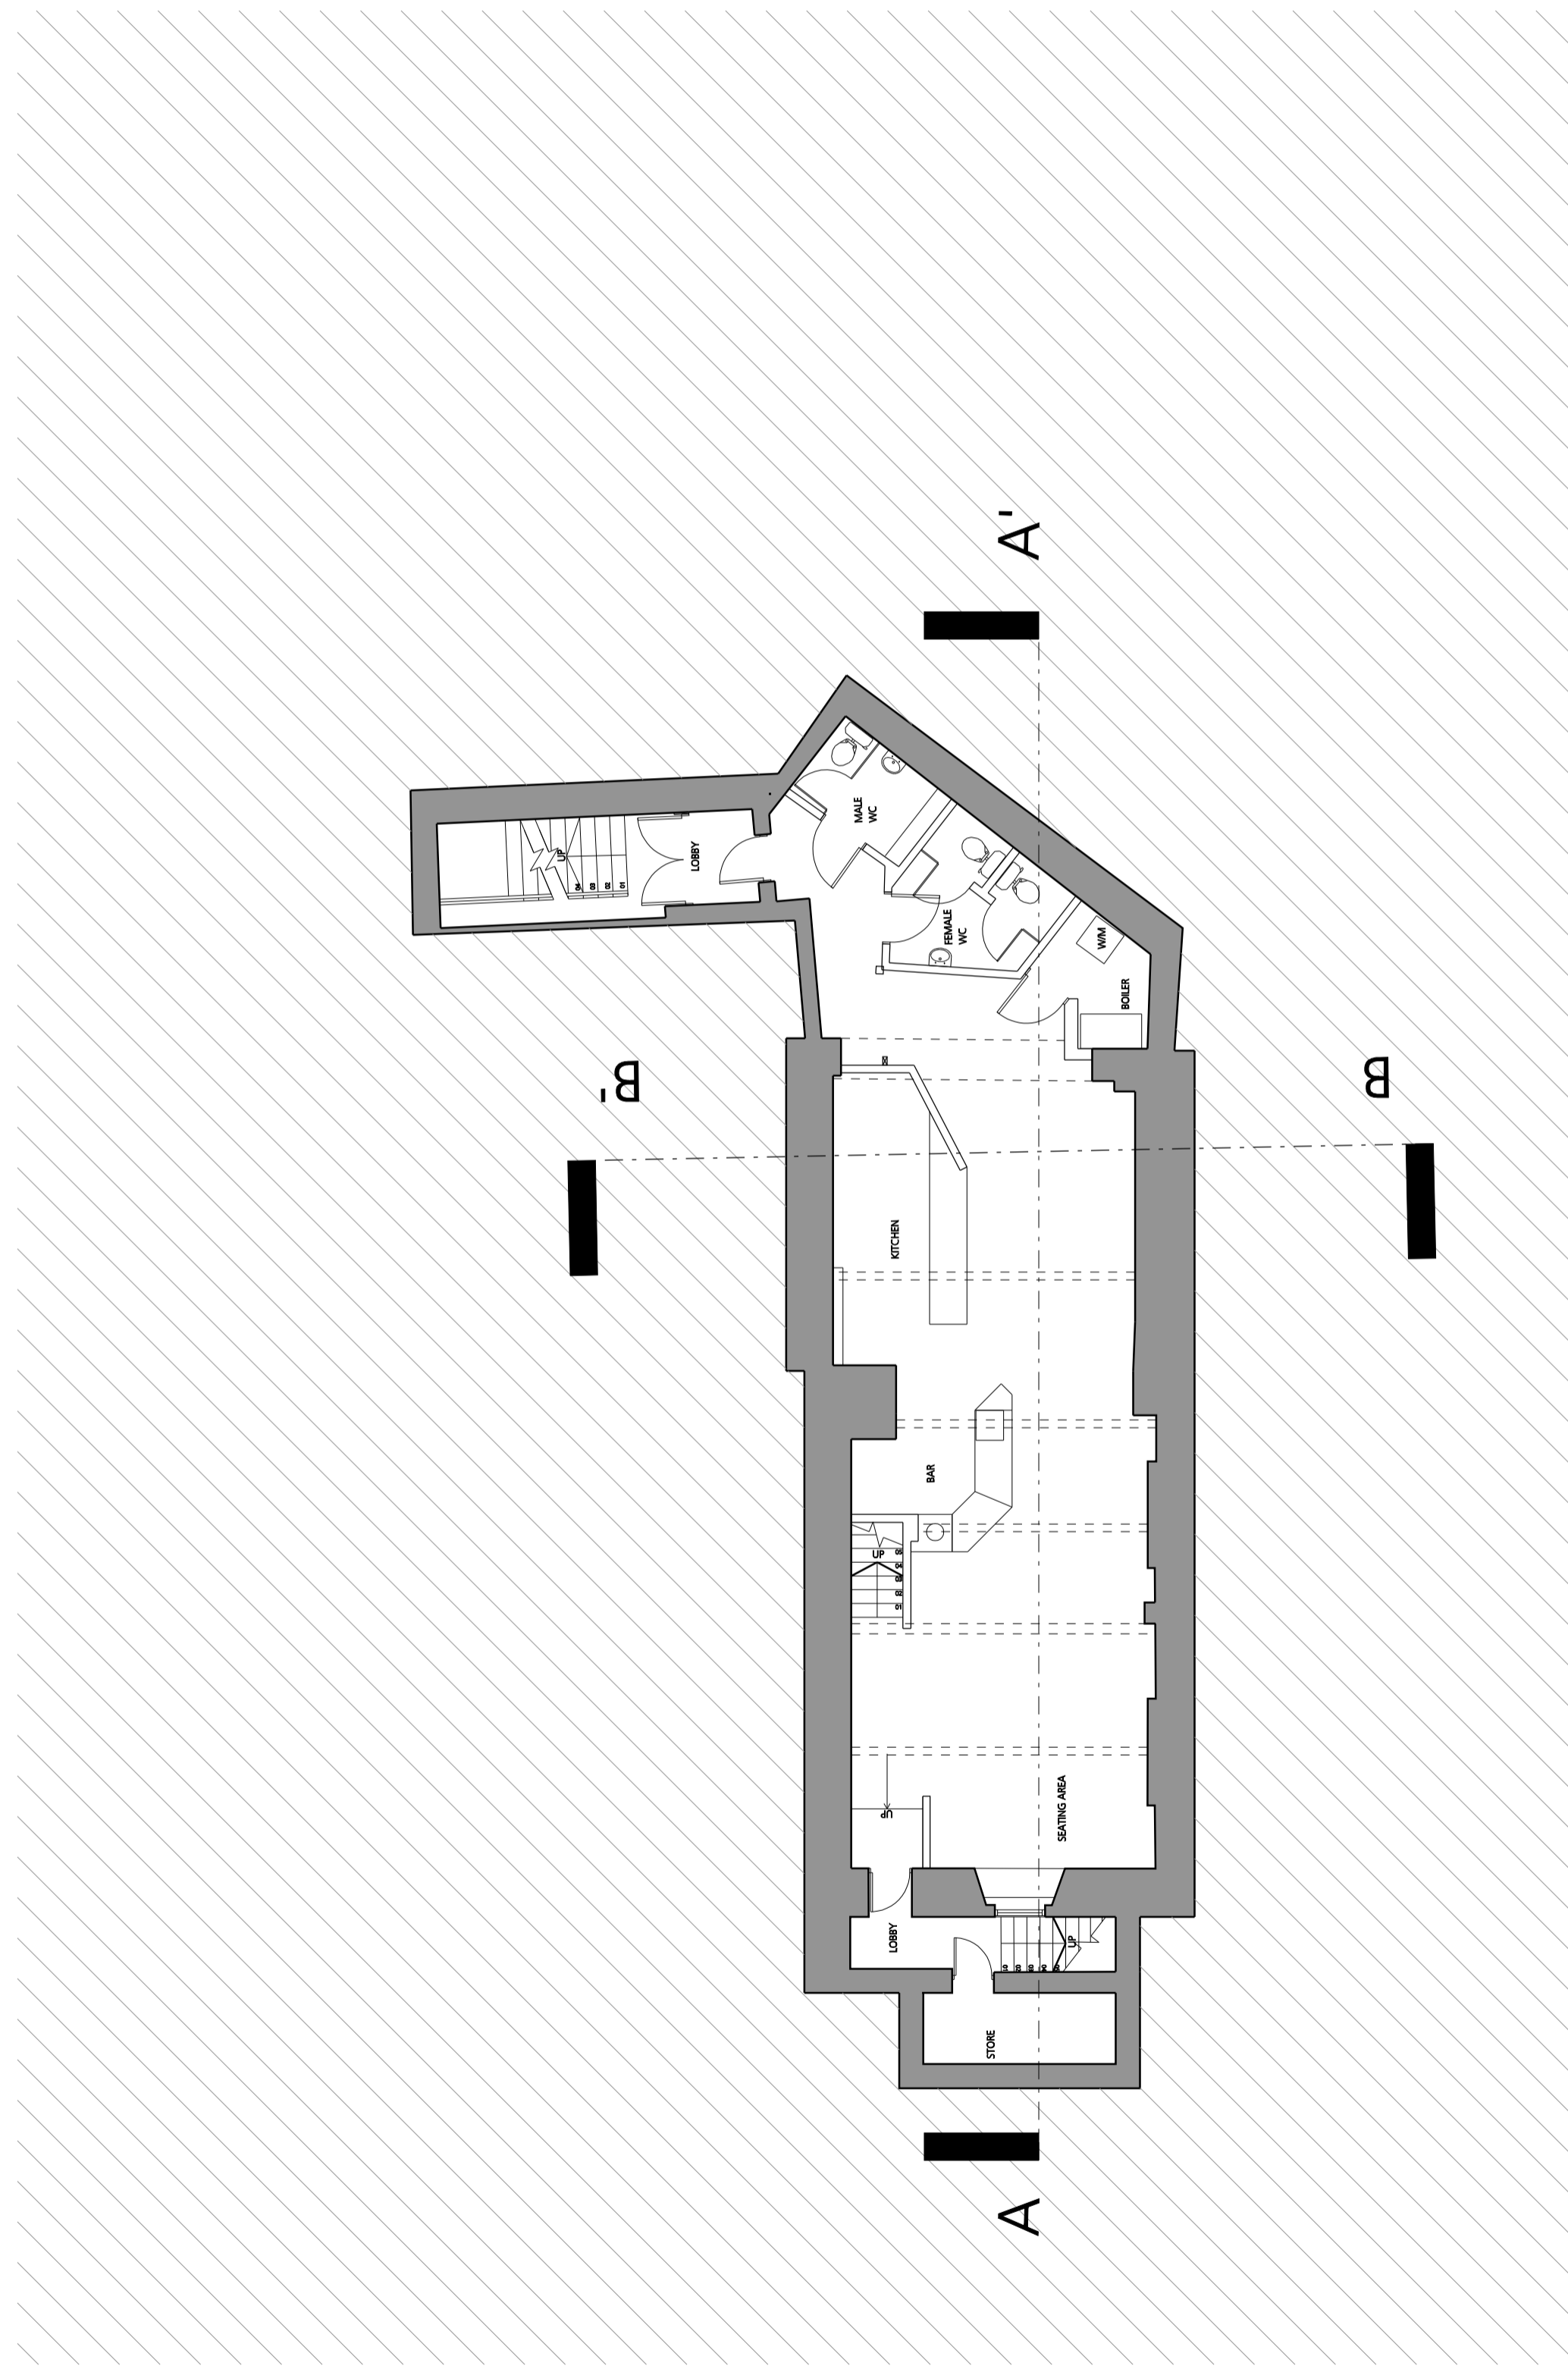

Existing Basement Plan

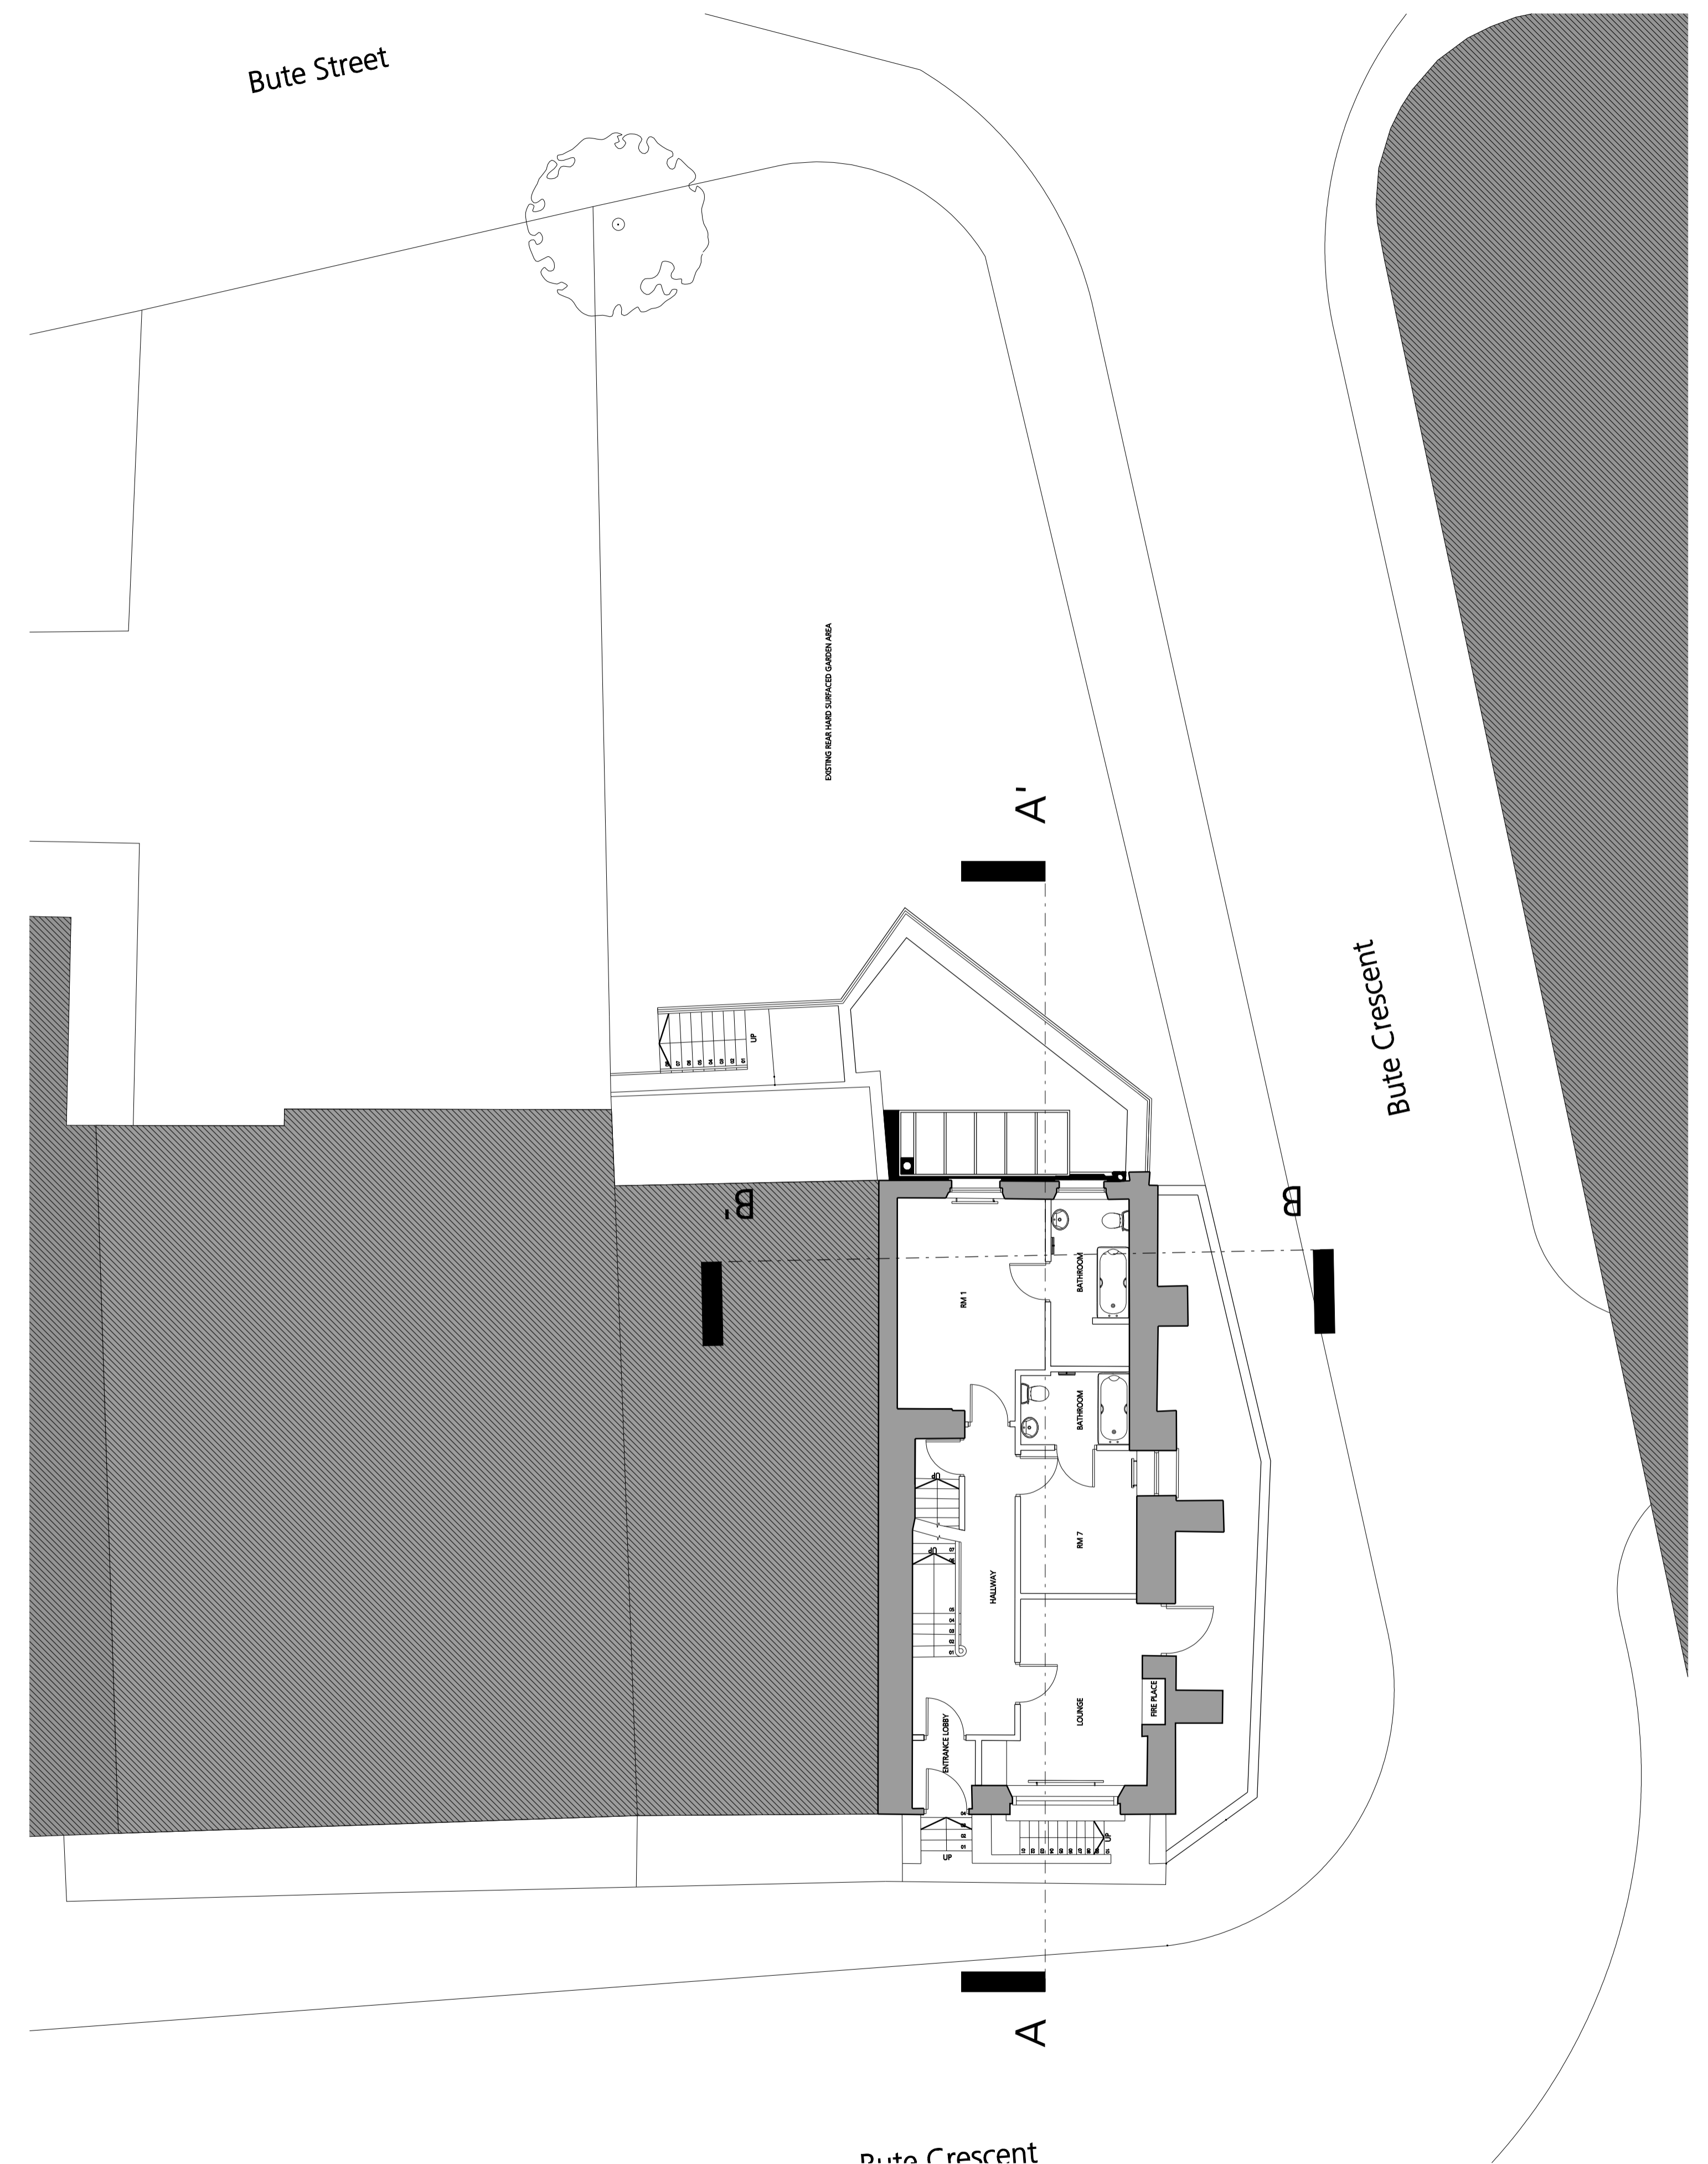


Existing Ground Floor Plan

Revision	Description	By	Date
P	Issued for Planning	KPC	080702

Revision	Description	By	Date

Notes:
 DO NOT SCALE. Use figured dimensions only.
 The contractor is requested to check all dimensions before the work is put in hand.
 © All copyrights Austin-Smith Lord LP
 This drawing must only be used for the purpose for which it is supplied and its content must not be reproduced for any purpose without written permission.
 No areas indicated, or areas calculated from this drawing should be used for valuation purposes or as the basis for development contracts.
 Austin-Smith Lord LP is a limited liability partnership registered in England & Wales. Number OC31392

Drawn	KPC	Austin-Smith Lord LLP
Date	080624	Architects Designers Planners
Checked	HyD	Landscape Architects
Date	080624	one Dunleavy Drive
Scale	1:100 @ A1	Cardiff CF11 0SN
Status	PLANNING	t 02920 225 208 f 02920 225 230 e cardiff@austinsmithlord.com

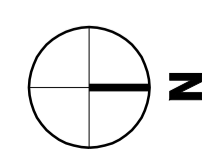

Austin Smith Lord		
Project Jolyon's Boutique Hotel, Cardiff		
Description Existing Basement and Ground Floor Plan		
Job No.	Drawing No.	Revision
307064	L(00)109	P