


Notes:
 Drawings are based on survey data and may not accurately represent what is physically present.
 Do not scale from this drawing. All dimensions are to be verified on site before proceeding with the work.
 All dimensions are in millimeters unless noted otherwise.
 Purcell shall be notified in writing of any discrepancies.

Key Plan
 not to scale

- GENERAL NOTES**
- Please refer to document number 704 - 'Room Data Sheets and Schedule of Works' - for further details and references to NBS specification. Please note document number 704 makes references to MEP and structural alterations - for full details please refer to Mann Williams drawings for structural and civil works and MT Associates for MEP works;
 - For demolitions and removals please refer to drawing number 233111/104 for full scope of work;
 - Please refer to document number 707d 'Door, Ironmongery and Door Signage Schedule' - for schedules outlining the scope of works to the existing doors and ironmongery, and details of the new doors, ironmongery and door signage. Please also refer to drawing number 233111/353 for details showing design and specification of new doors and upgrades to existing doors;
 - Please refer to the schedule of works outlining the scope of works to the existing windows.
 - Please refer to document number 710 'Sanitary Schedule' - for schedules outlining the specification details of new sanitary goods;
 - All dimensions are indicative and measurements should be checked on site. All measurements that are provided are taken from the face of existing walls, to the face of solid walls, and to the centre line of any studded framework, unless otherwise stated;

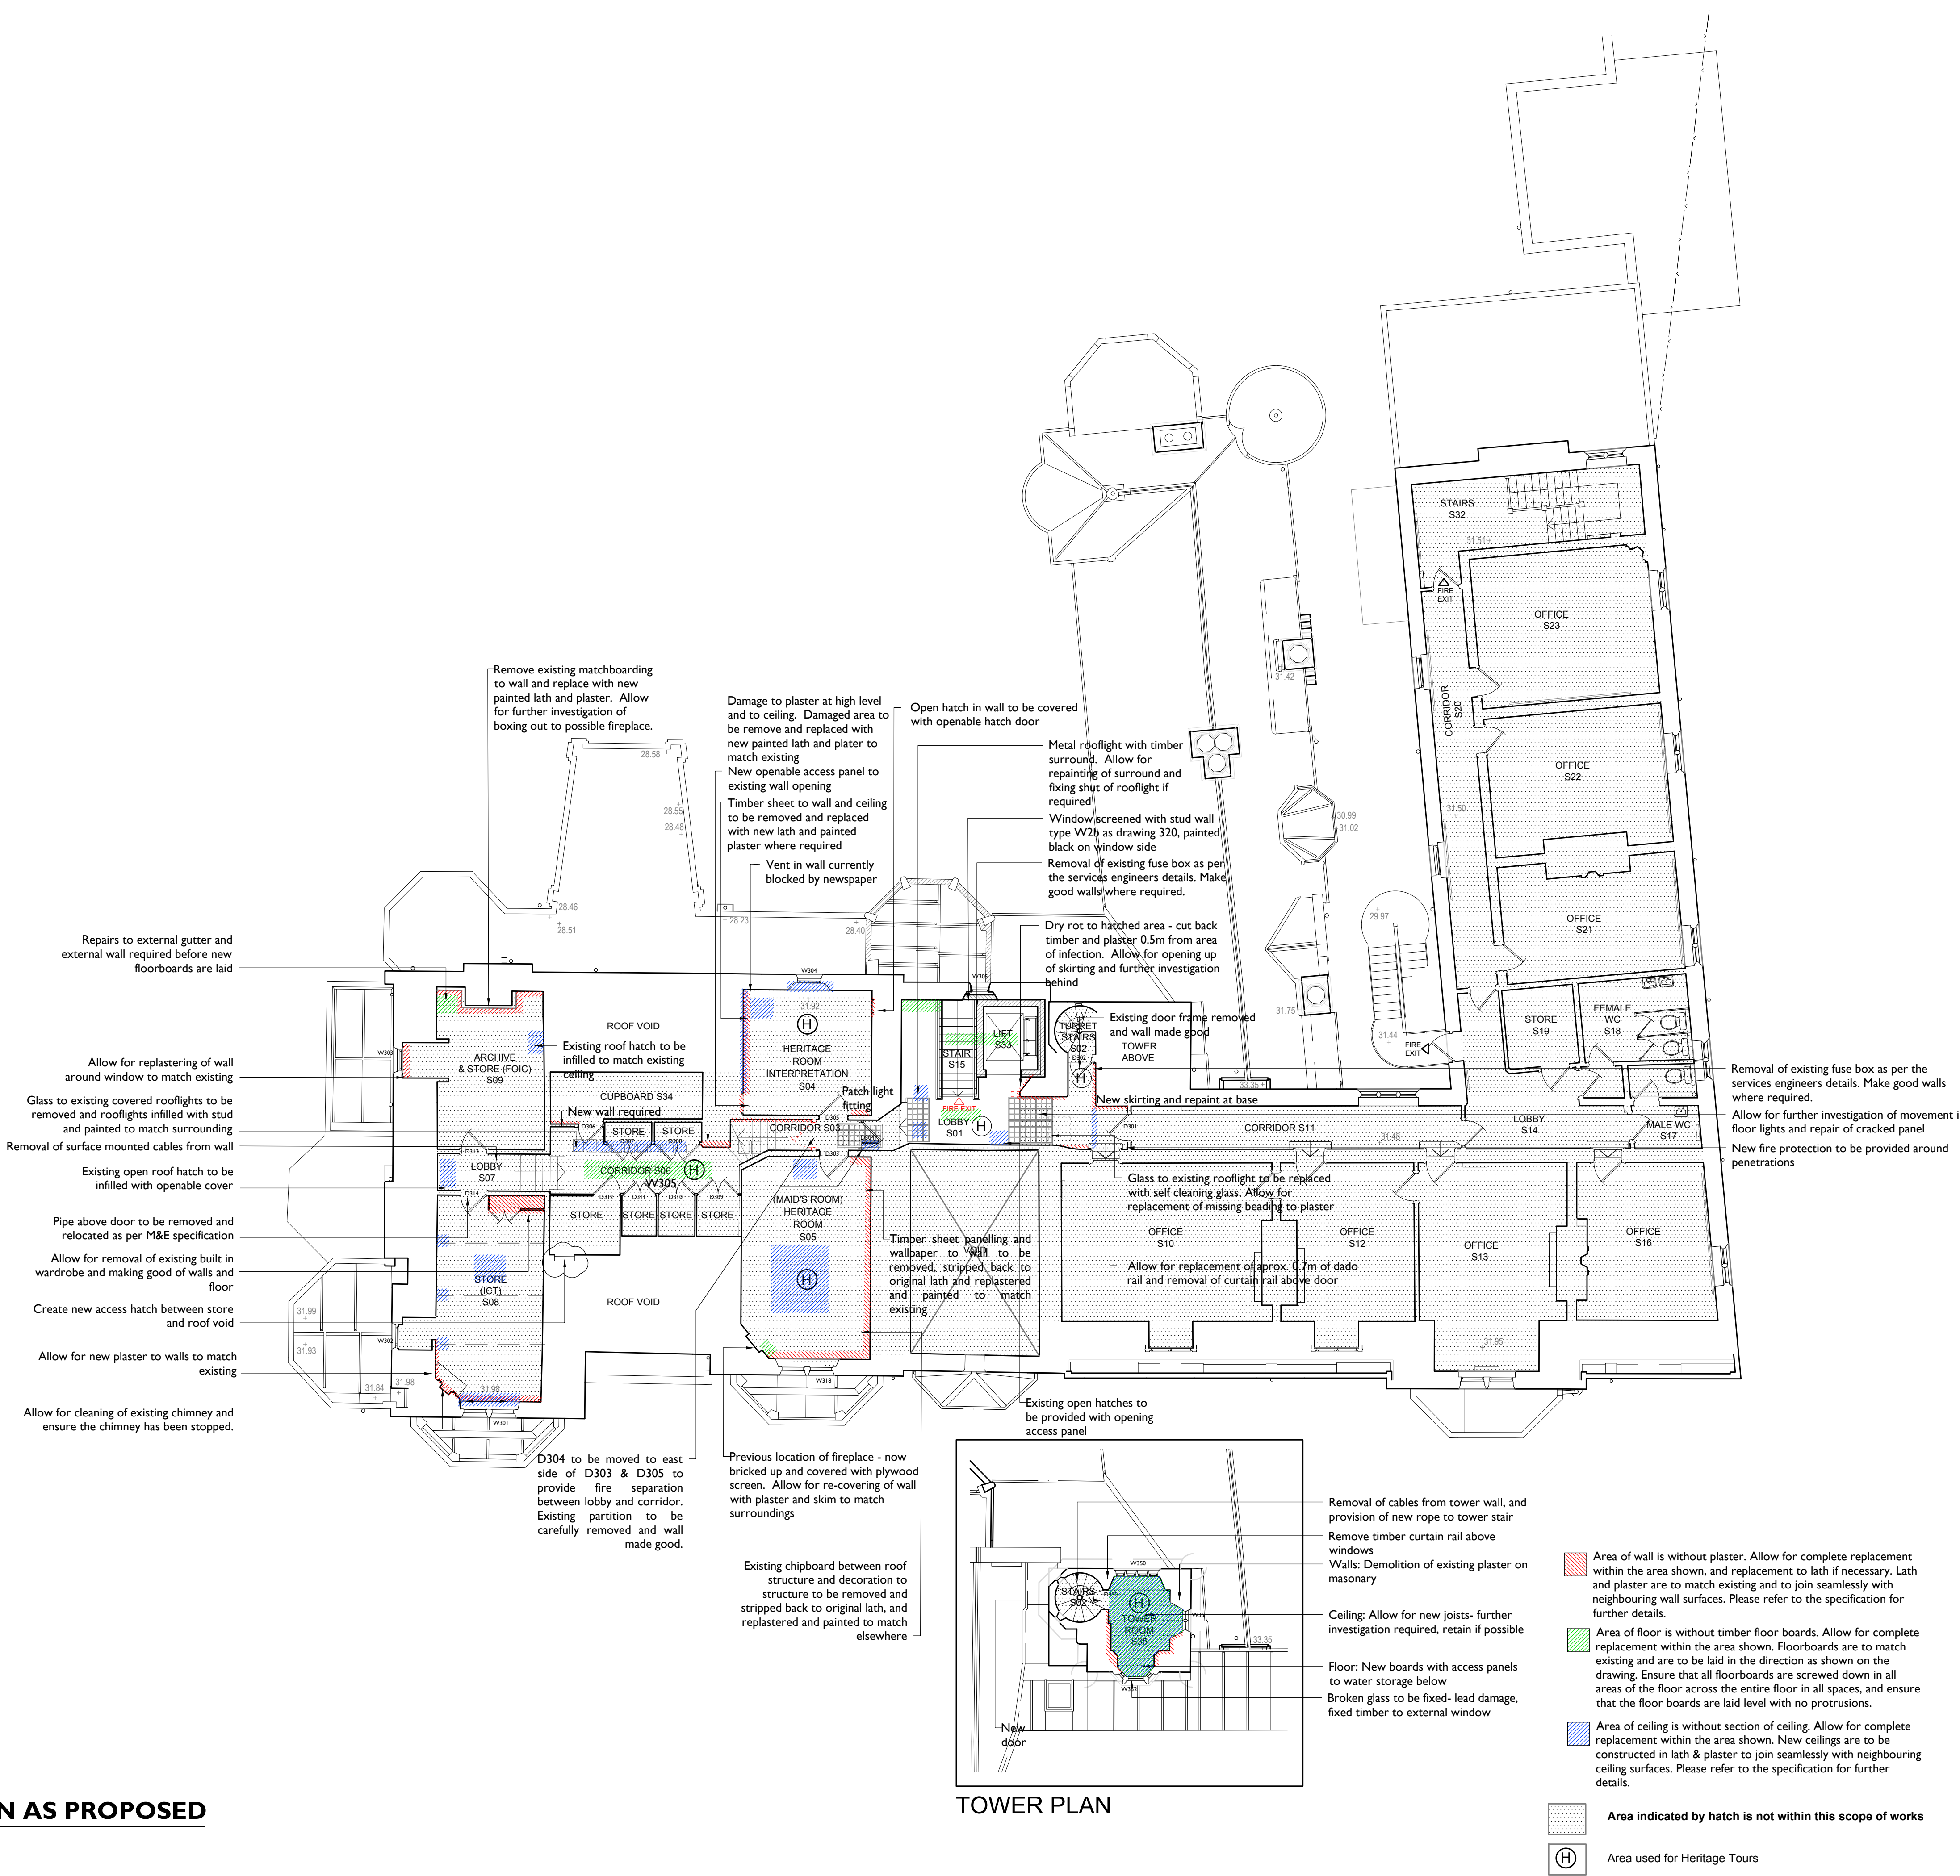

F	04/12/2014	PH	PH	
E	02/12/2014	PH	PH	ISSUED FOR TENDER
D	19/12/2013	PH	PH	Screen added to W305
First Issue 27 Aug 2013		TB	PH	

ISSUE	DATE	DRAWN	CHECKED	DESCRIPTION
CLIENT		Cardiff Council		
PROJECT		Insole Court		
DRAWING TITLE		Second Floor Plan as Proposed		
SIZE & SCALE		A1L	1:100	
DRAWING STATUS		ISSUED FOR CONSTRUCTION		

JOB NUMBER	233111	
DRAWING NO.	204	
REVISION	F	