



Datum 100.00

EAST ELEVATION

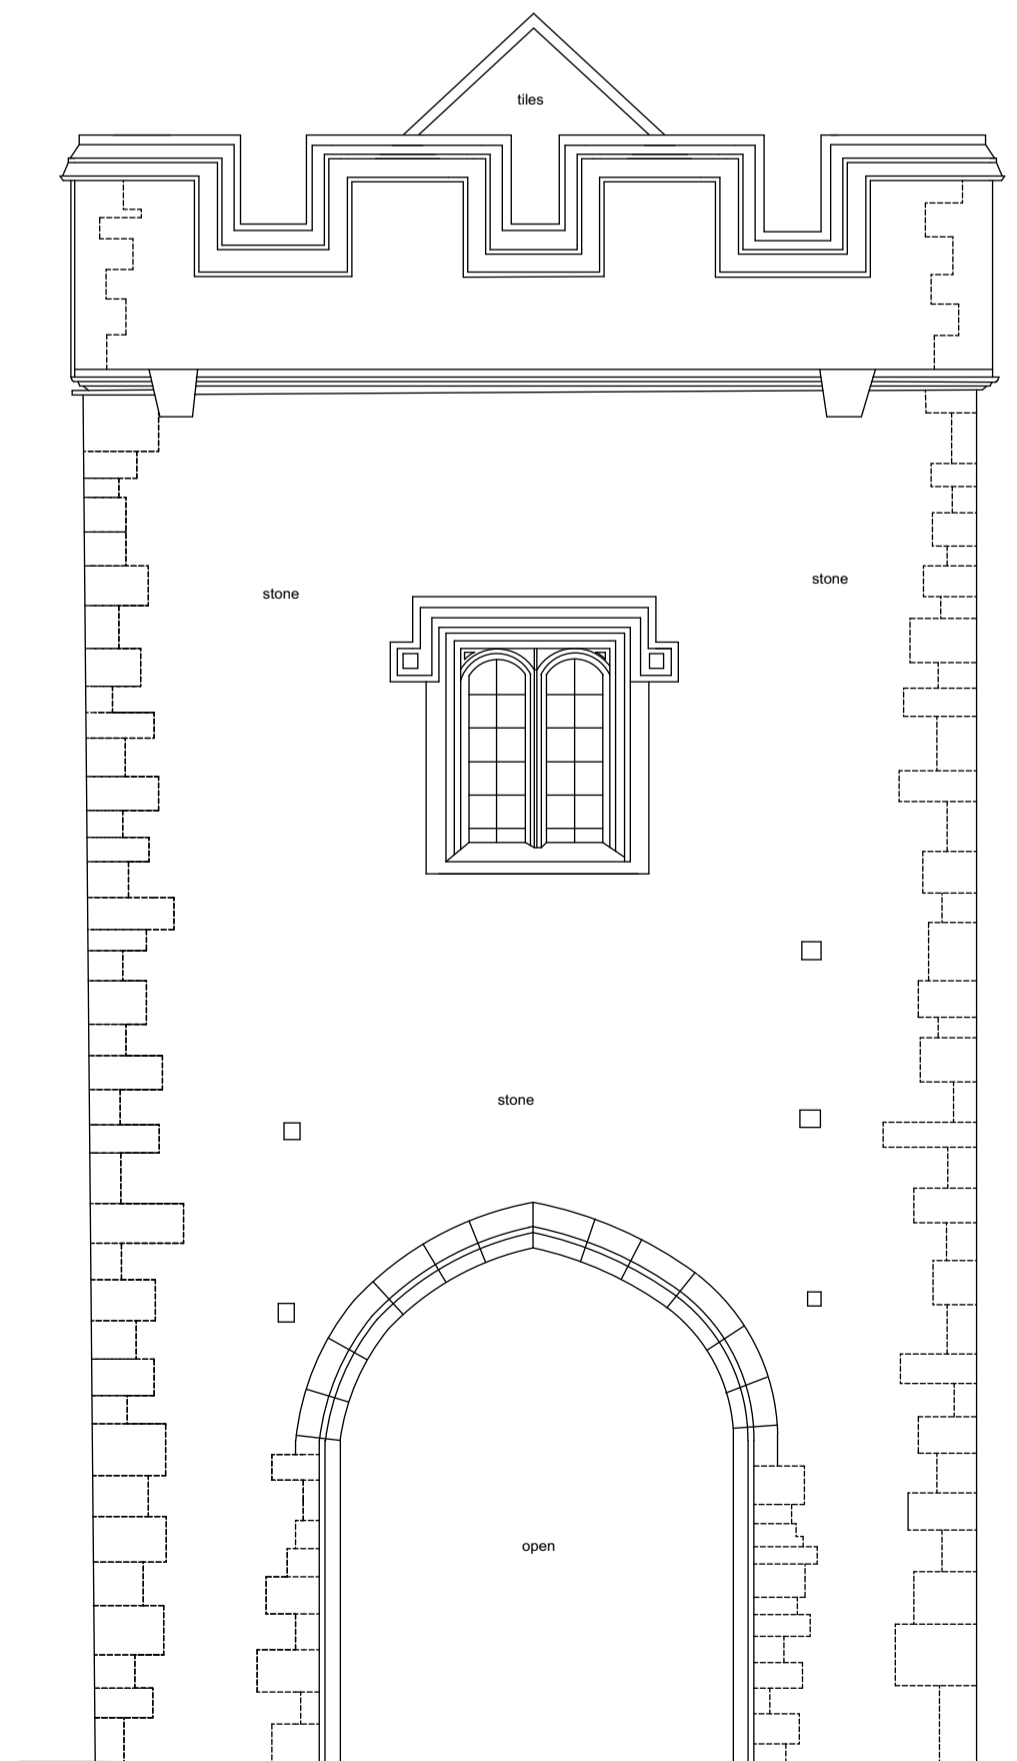


Datum 100.00

WEST ELEVATION

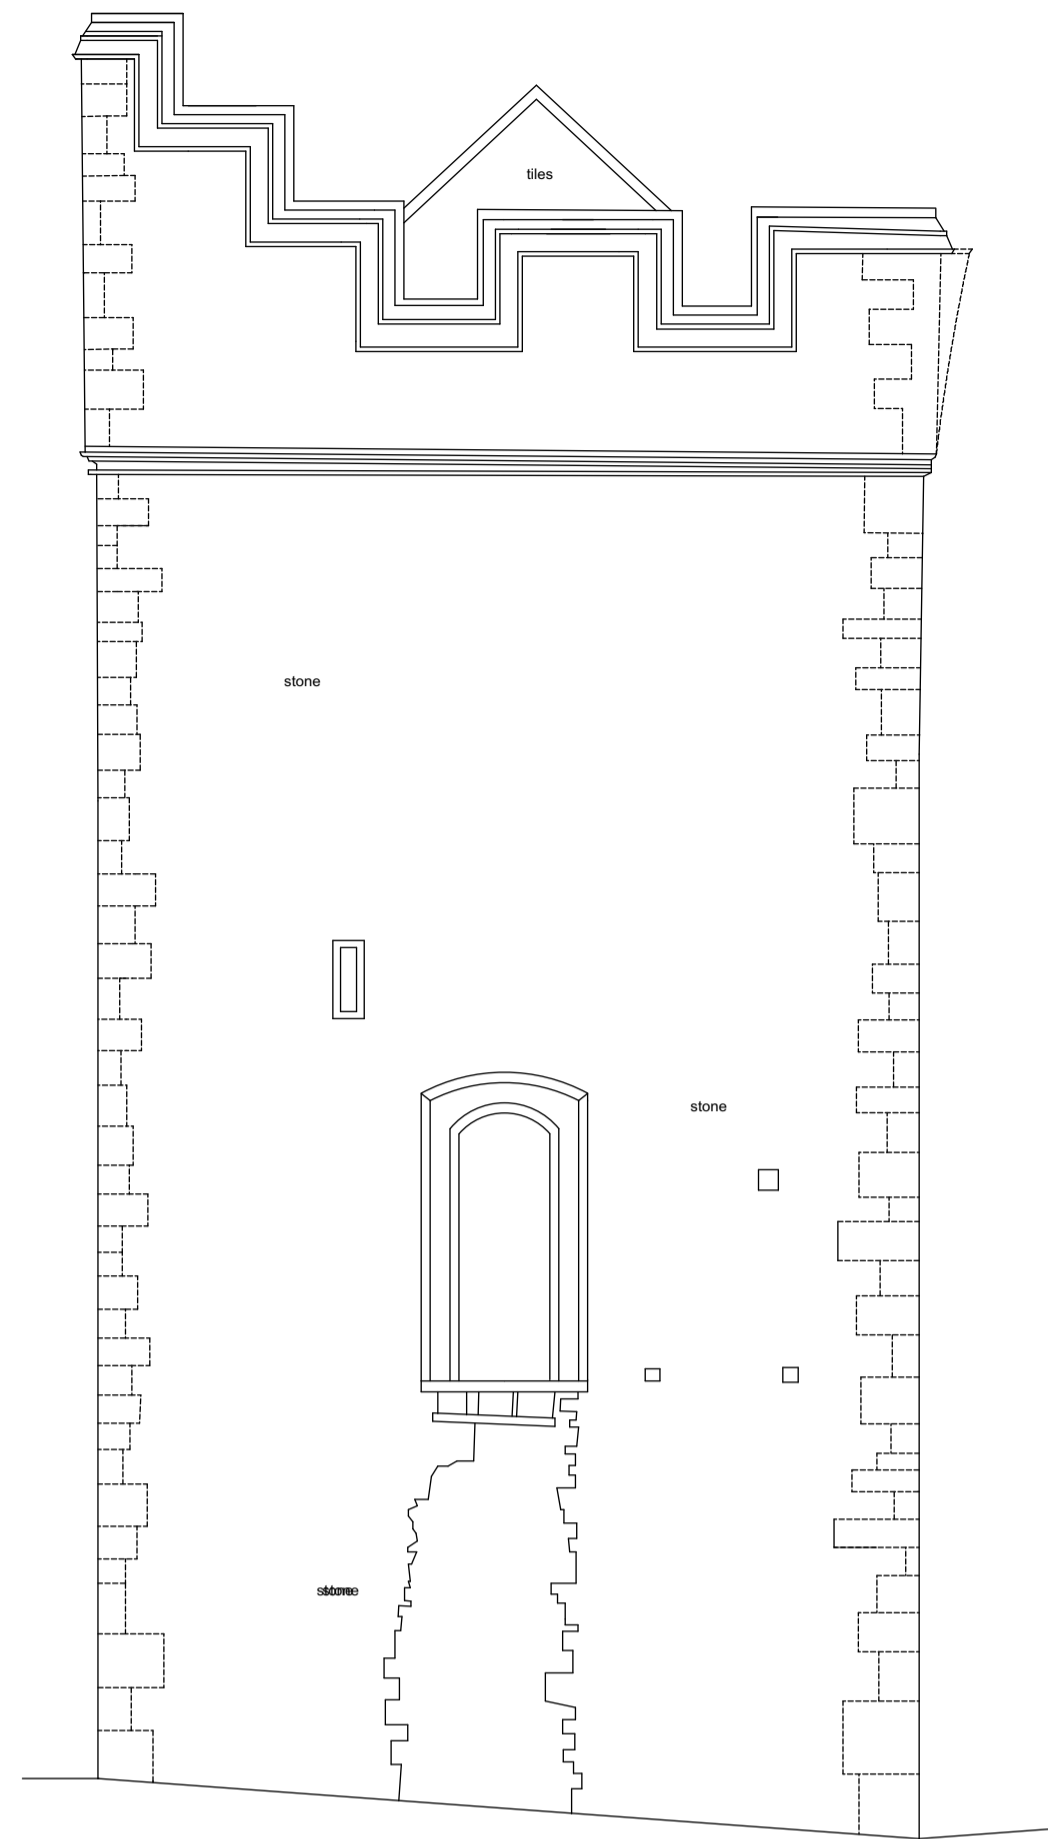

Datum 100.00

NORTH ELEVATION

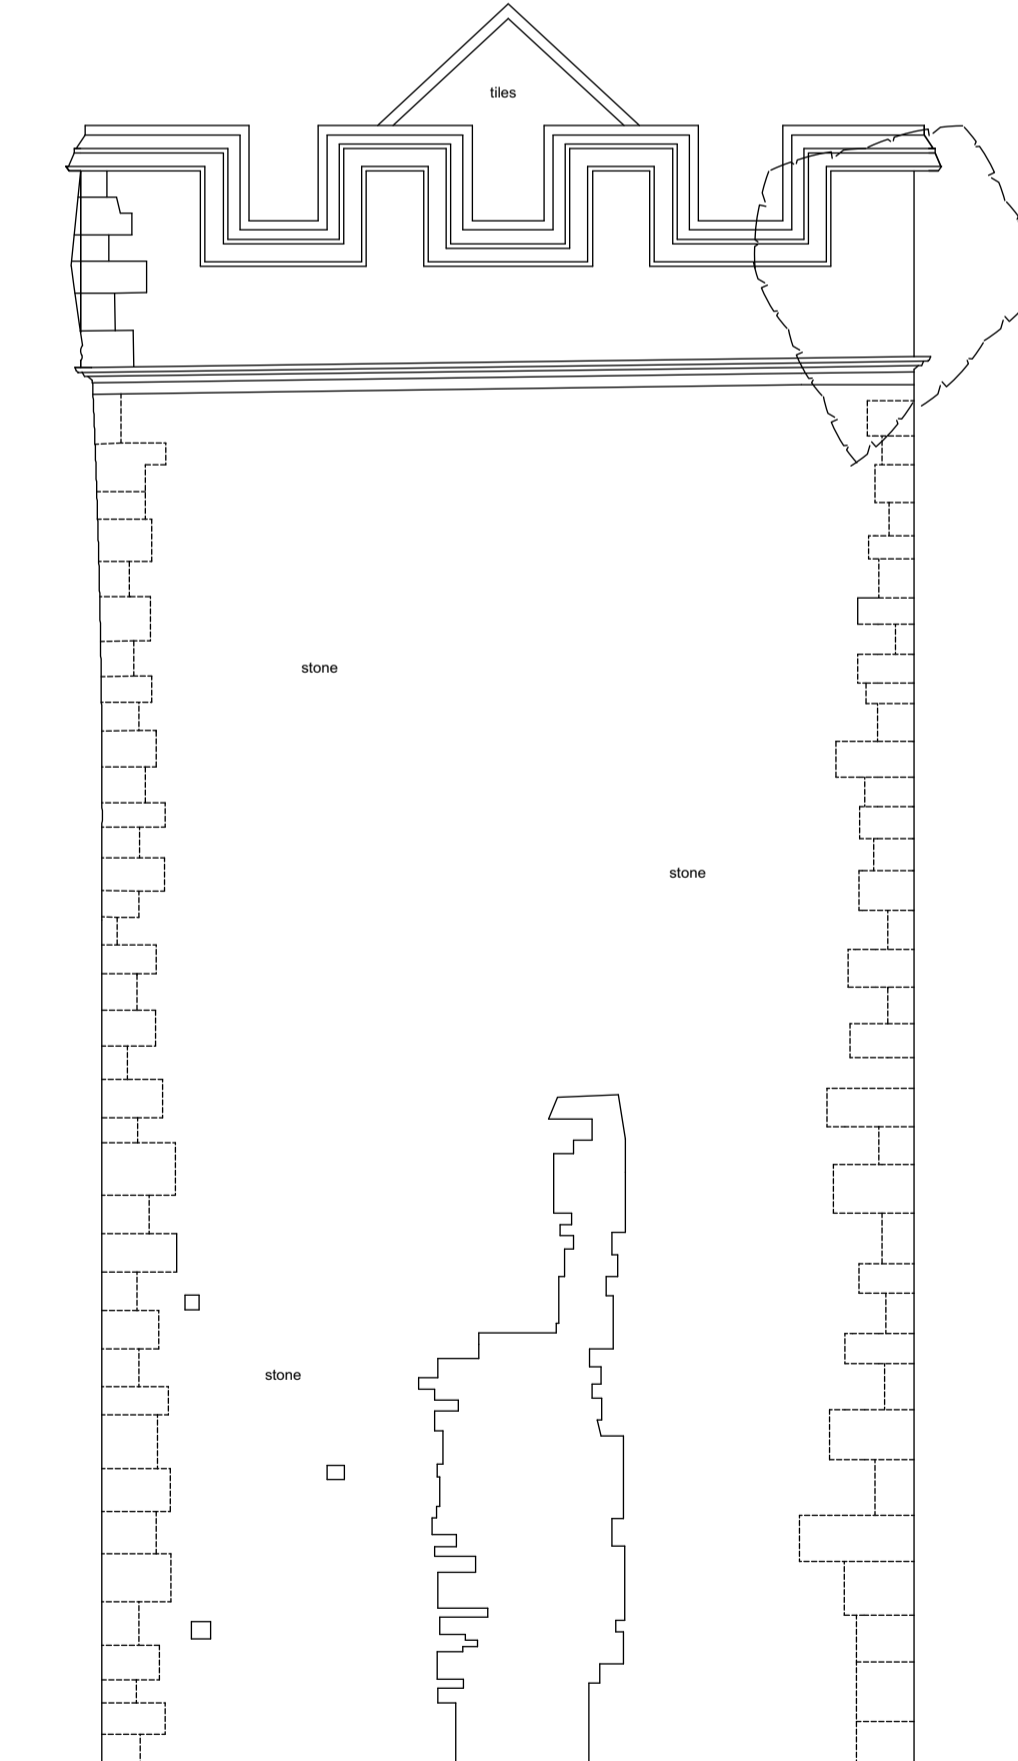

Datum 100.00

SOUTH ELEVATION

NOTES

GENERAL NOTES :-

ALL LEVELS ARE IN METRES RELATED TO AN ASSUMED DATUM LOCATED ON PK NAIL ST01 (value 100.00m).
THIS DRAWING HAS BEEN PRODUCED WITH A PLOT SCALE ACCURACY OF 1:50

BUILDING SURVEY KEY :-

(23) - room height	hw - hot water tank
f - floor boards	ic - inspection cover
o - pipe diameter	il - level level
ab - air brick	mh - manhole cover
ab - alarm box	CSBM - Ordnance Survey bench mark
ah - arch head height	g/les - quarry tiles
bd - back drop	ra - radiator
bk - brick	ri - roof light
conc - concrete	rip - rain water pipe
cr - cable riser	sk - soil filled chamber
db - door box	sl - floor to sill height
db - door height	sp - arch springing point height
sp - depth	sp - sill pipe
emtl - electricity metre	sk-c - suspended ceiling
el - electricity level	wp - hot water pipe
elec - electricity	trsl - metal level rail
fl - floor level	TBM - temporary bench mark
fs - floor to sill height	e - threshold level
gms - gas metre	top - top of capping
gr - gas riser	top - top of pipe
hd - hand dryer	top - top of tank
hr - heater	u/s - underside height
	U/L - unable to lift
	vp - vent pipe
	wf - water fountain
	w/c - water filled chamber
	wp - waste pipe

SERVICES KEY :-

strip light	alarm keypad
light	intercom
well light	alarm control panel
emergency light	speaker
spot light	projector
pull cord	closed circuit tv
vent/extractor	sensor
switch	network point
light switch	coaxial aerial
fused switch	smoke detector
isolator switch	heat detector
cooker switch	fire alarm siren
fuse	fire break/glass
blank socket	fire sprinkler
single socket	fire blanket
double socket	water fire extinguisher
ceiling pocket/fuse/switch	CO2 fire extinguisher
thermostat	powder fire extinguisher
card access point (swipe card)	fire extinguisher
emergency door release	fire alarm control panel

NORTH POINT :-

SHEET LAYOUT :-



MIDLAND SURVEY LTD

HEAD OFFICE:
Cromwell House, Westfield Road, Southam, Warwickshire, CV47 8JH.
Tel: 01926 810811 Fax 01926 810812
E-Mail: mail@midlandsurvey.co.uk
www.midlandsurvey.co.uk

Client: GRAHAM FRECKNALL ARCHITECTURE & DESIGN

Project: GREAT PORTHAMEL GATE HOUSE

Title: ELEVATIONS

Date: JAN 2019

Scale: 1:50@A1

Dwg No: 32820A R1 2

Surveyor: ML

Checked: MW

TOPOGRAPHICAL (LAND) SURVEYORS / UTILITY SURVEYORS
BUILDING MEASUREMENT SURVEYORS / 3D LASER SCANNING

