




Custom House, Cardiff.

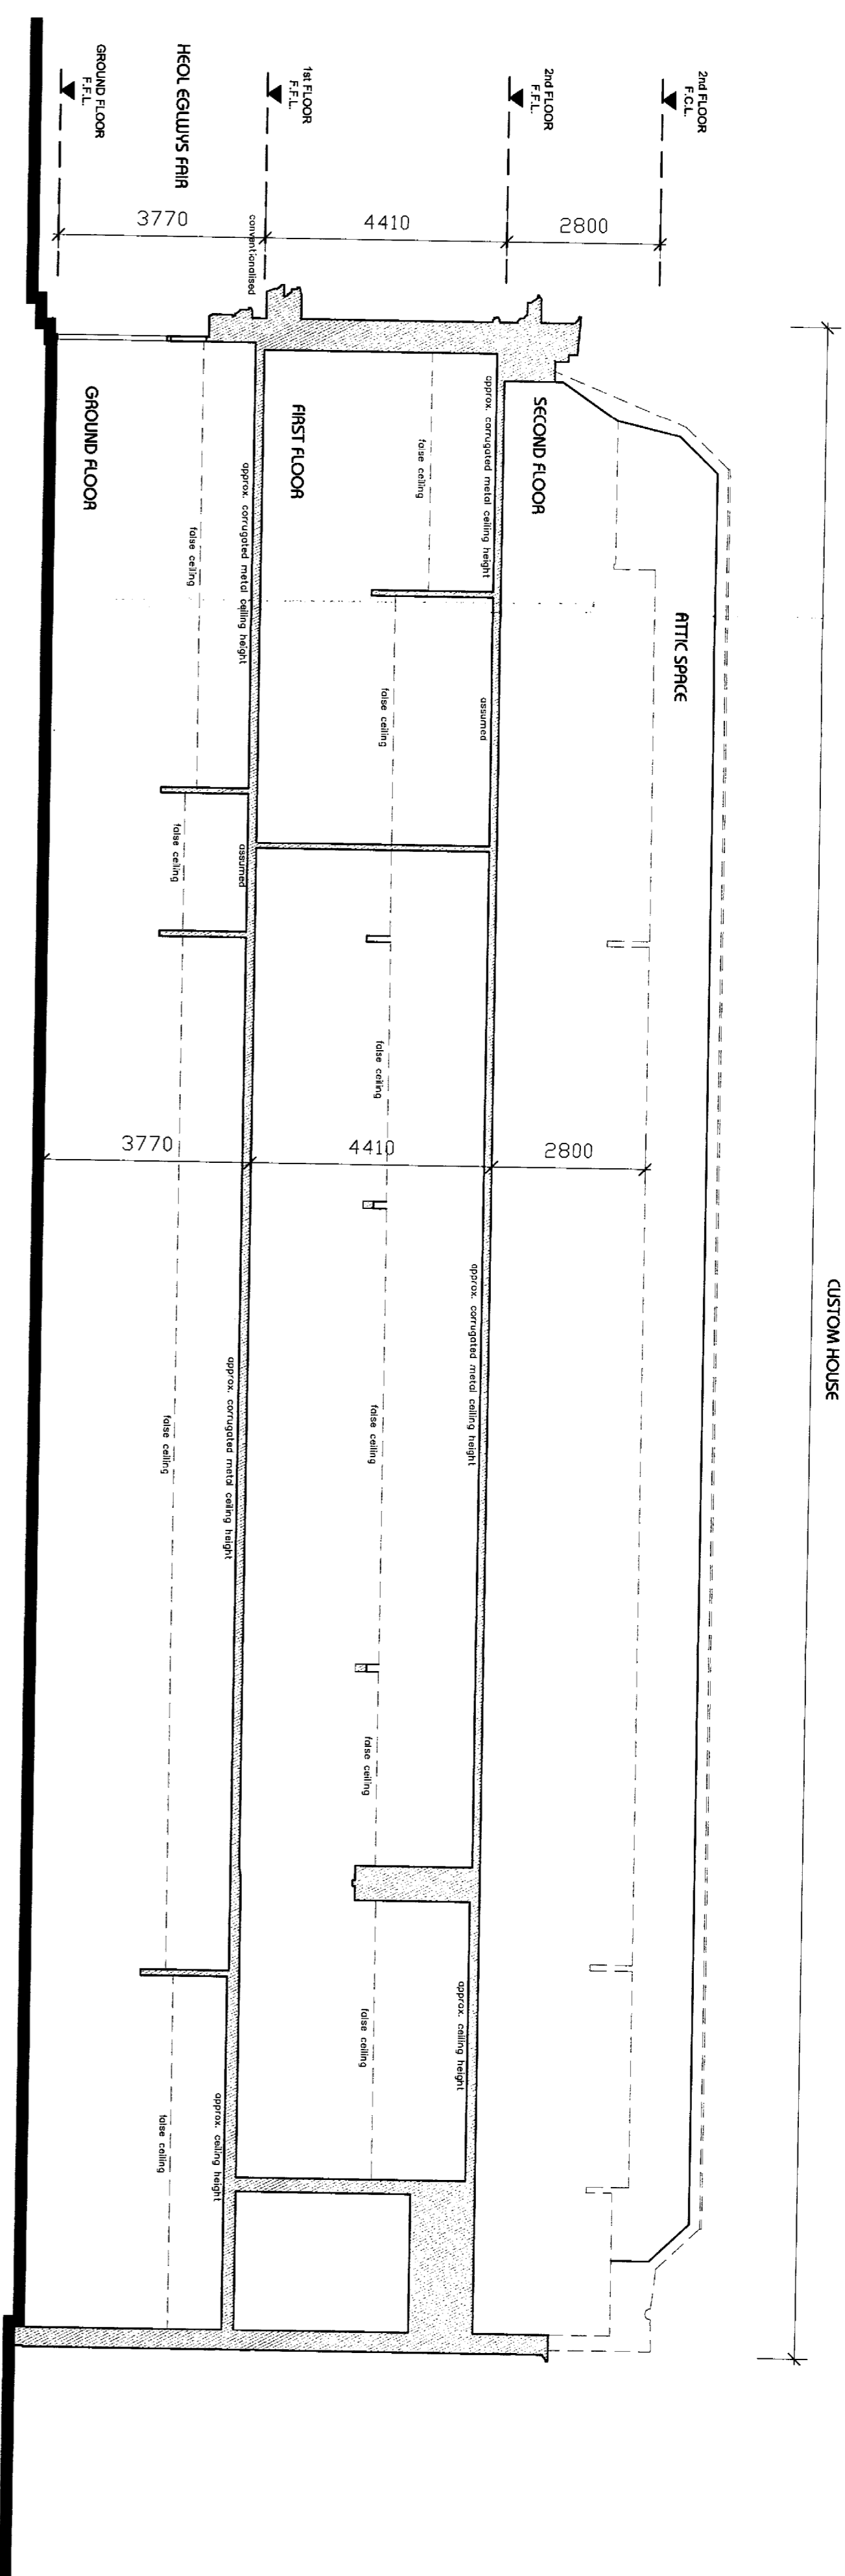

Existing Section A - A

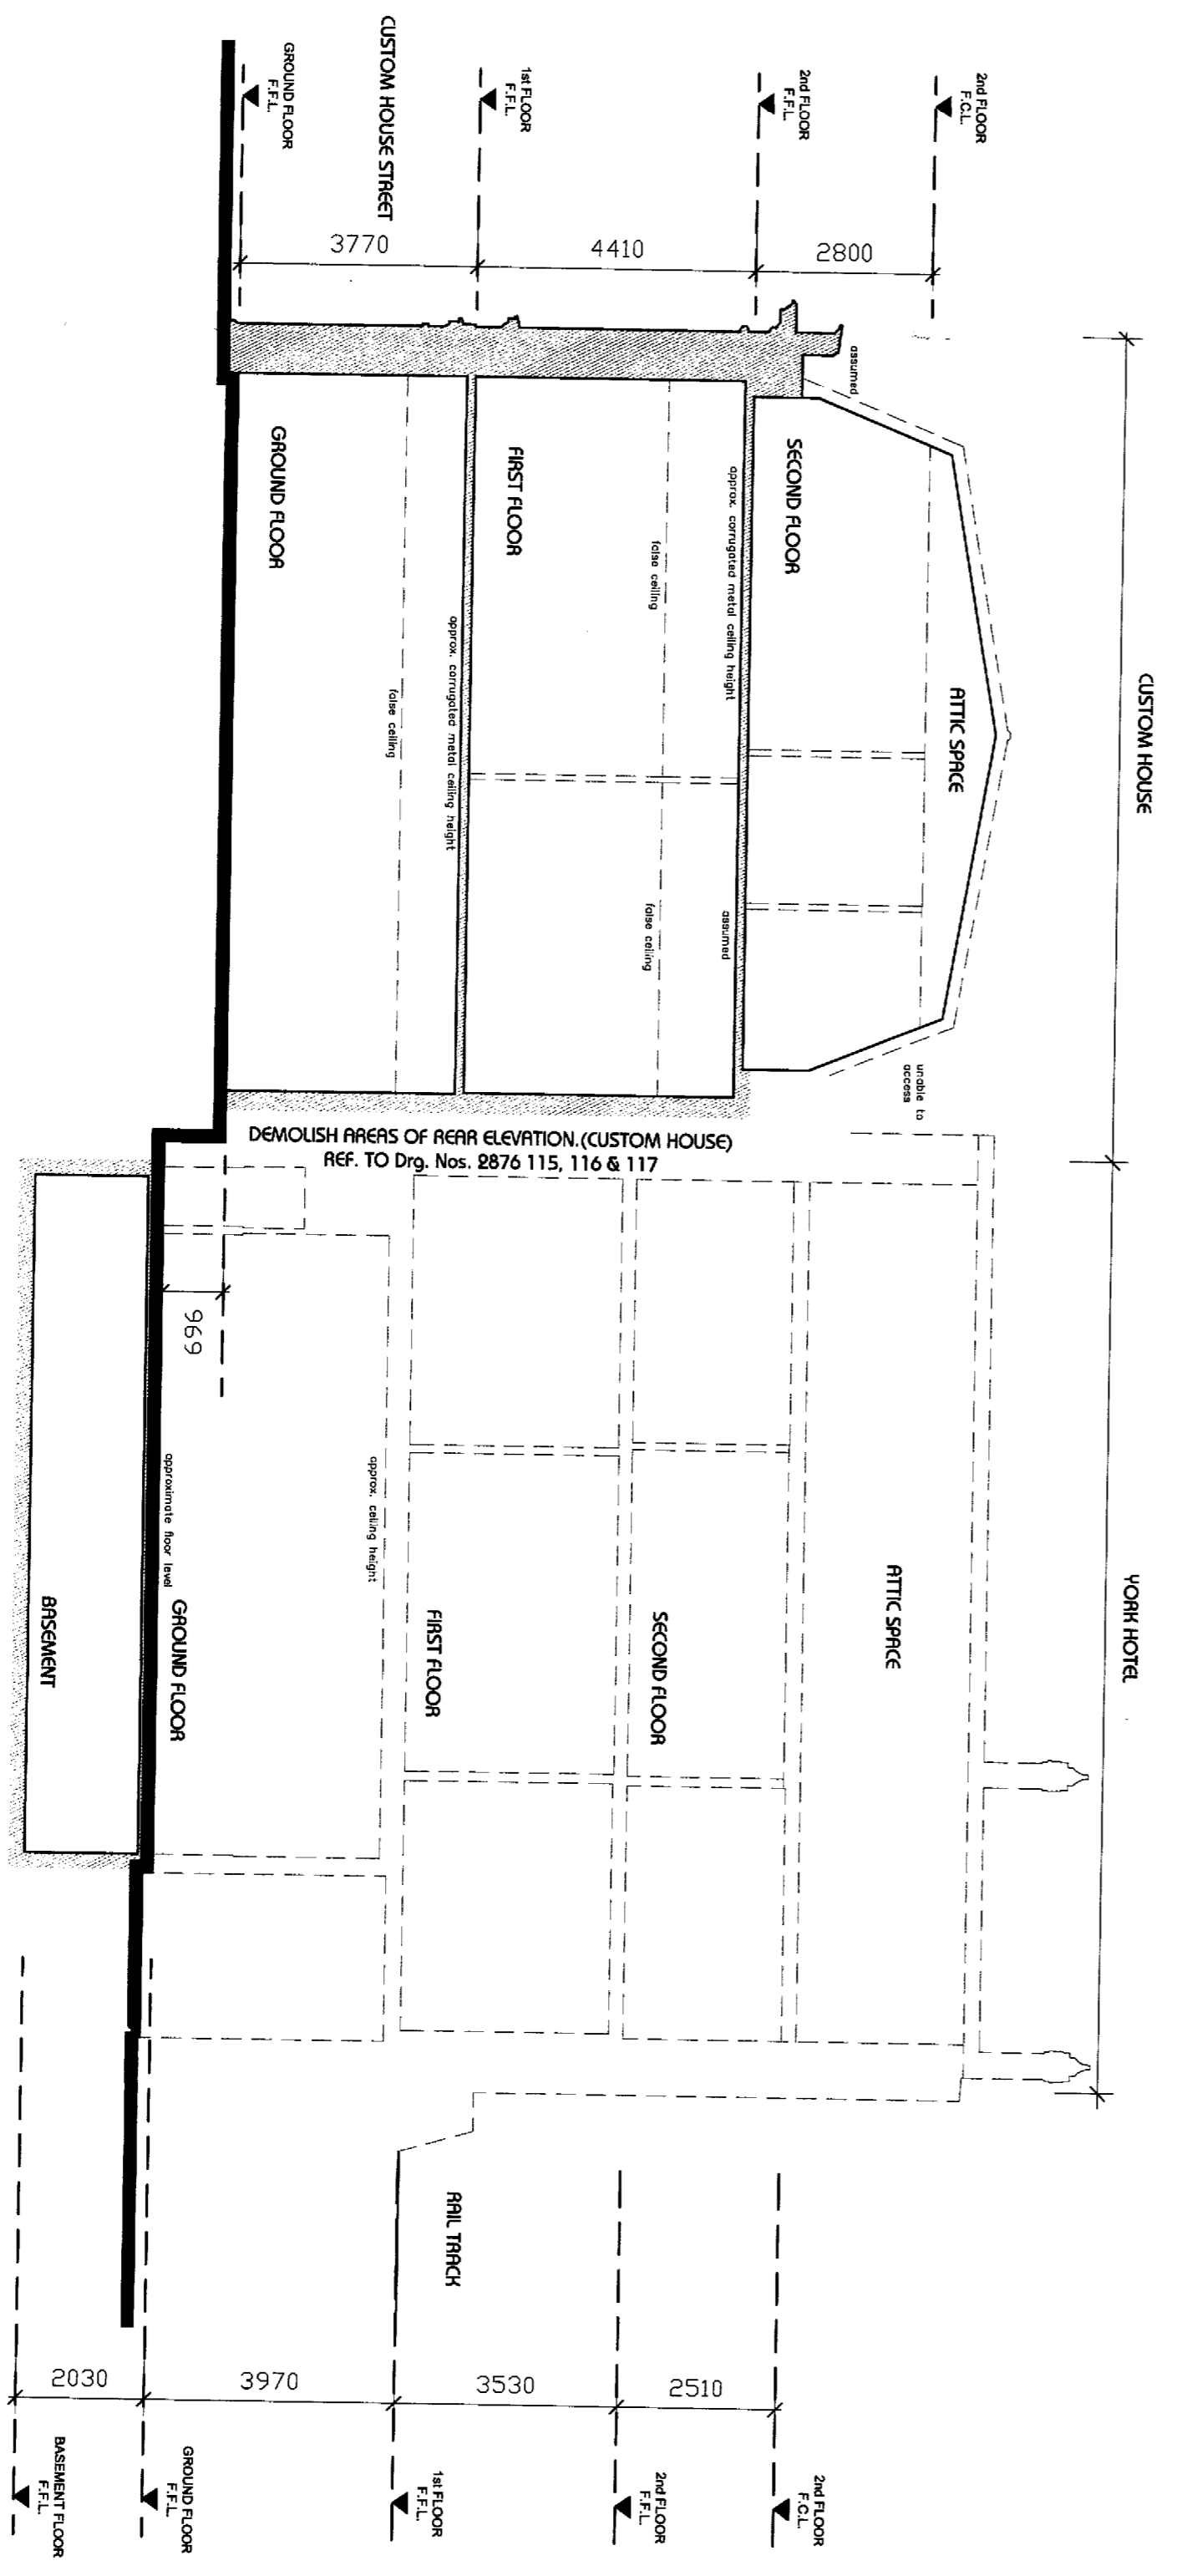

Existing Section B - B

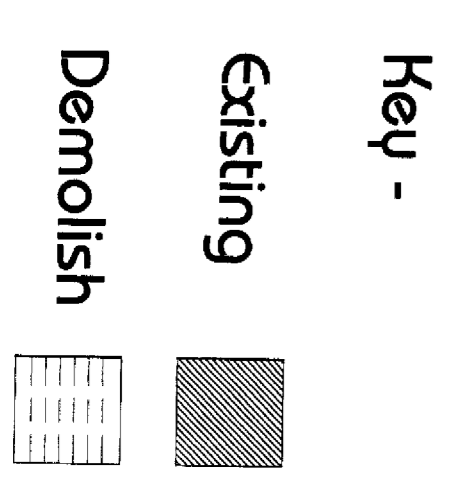

AMENDED PLAN
 CARDIFF COUNTY COUNCIL
 STRATEGIC PLANNING
 & ENVIRONMENT
 DATE 20.11.08

morgan hayman

Chartered Architects, Surveyors, Urban Designers
 16 Columbus Walk, Afonkirk, Afonkirk, Cardiff, CF10 4BY
 Tel: (0292) 8044 7580 Fax: (0292) 8045 1813

Project: Custom House, Cardiff

Client: SLIM Development (Custom House Ltd.)

Drawings Title: Demolition Section A - A
 Demolition Section B - B

200 Number: 2876 Drawing Number: 119 Revision: Scale: 1:100 Date: May '08

NO.	DESCRIPTION	DATE
A	Existing 'Star' to be demolished & remove existing timber & roof cover and associated windows	18.11.08