
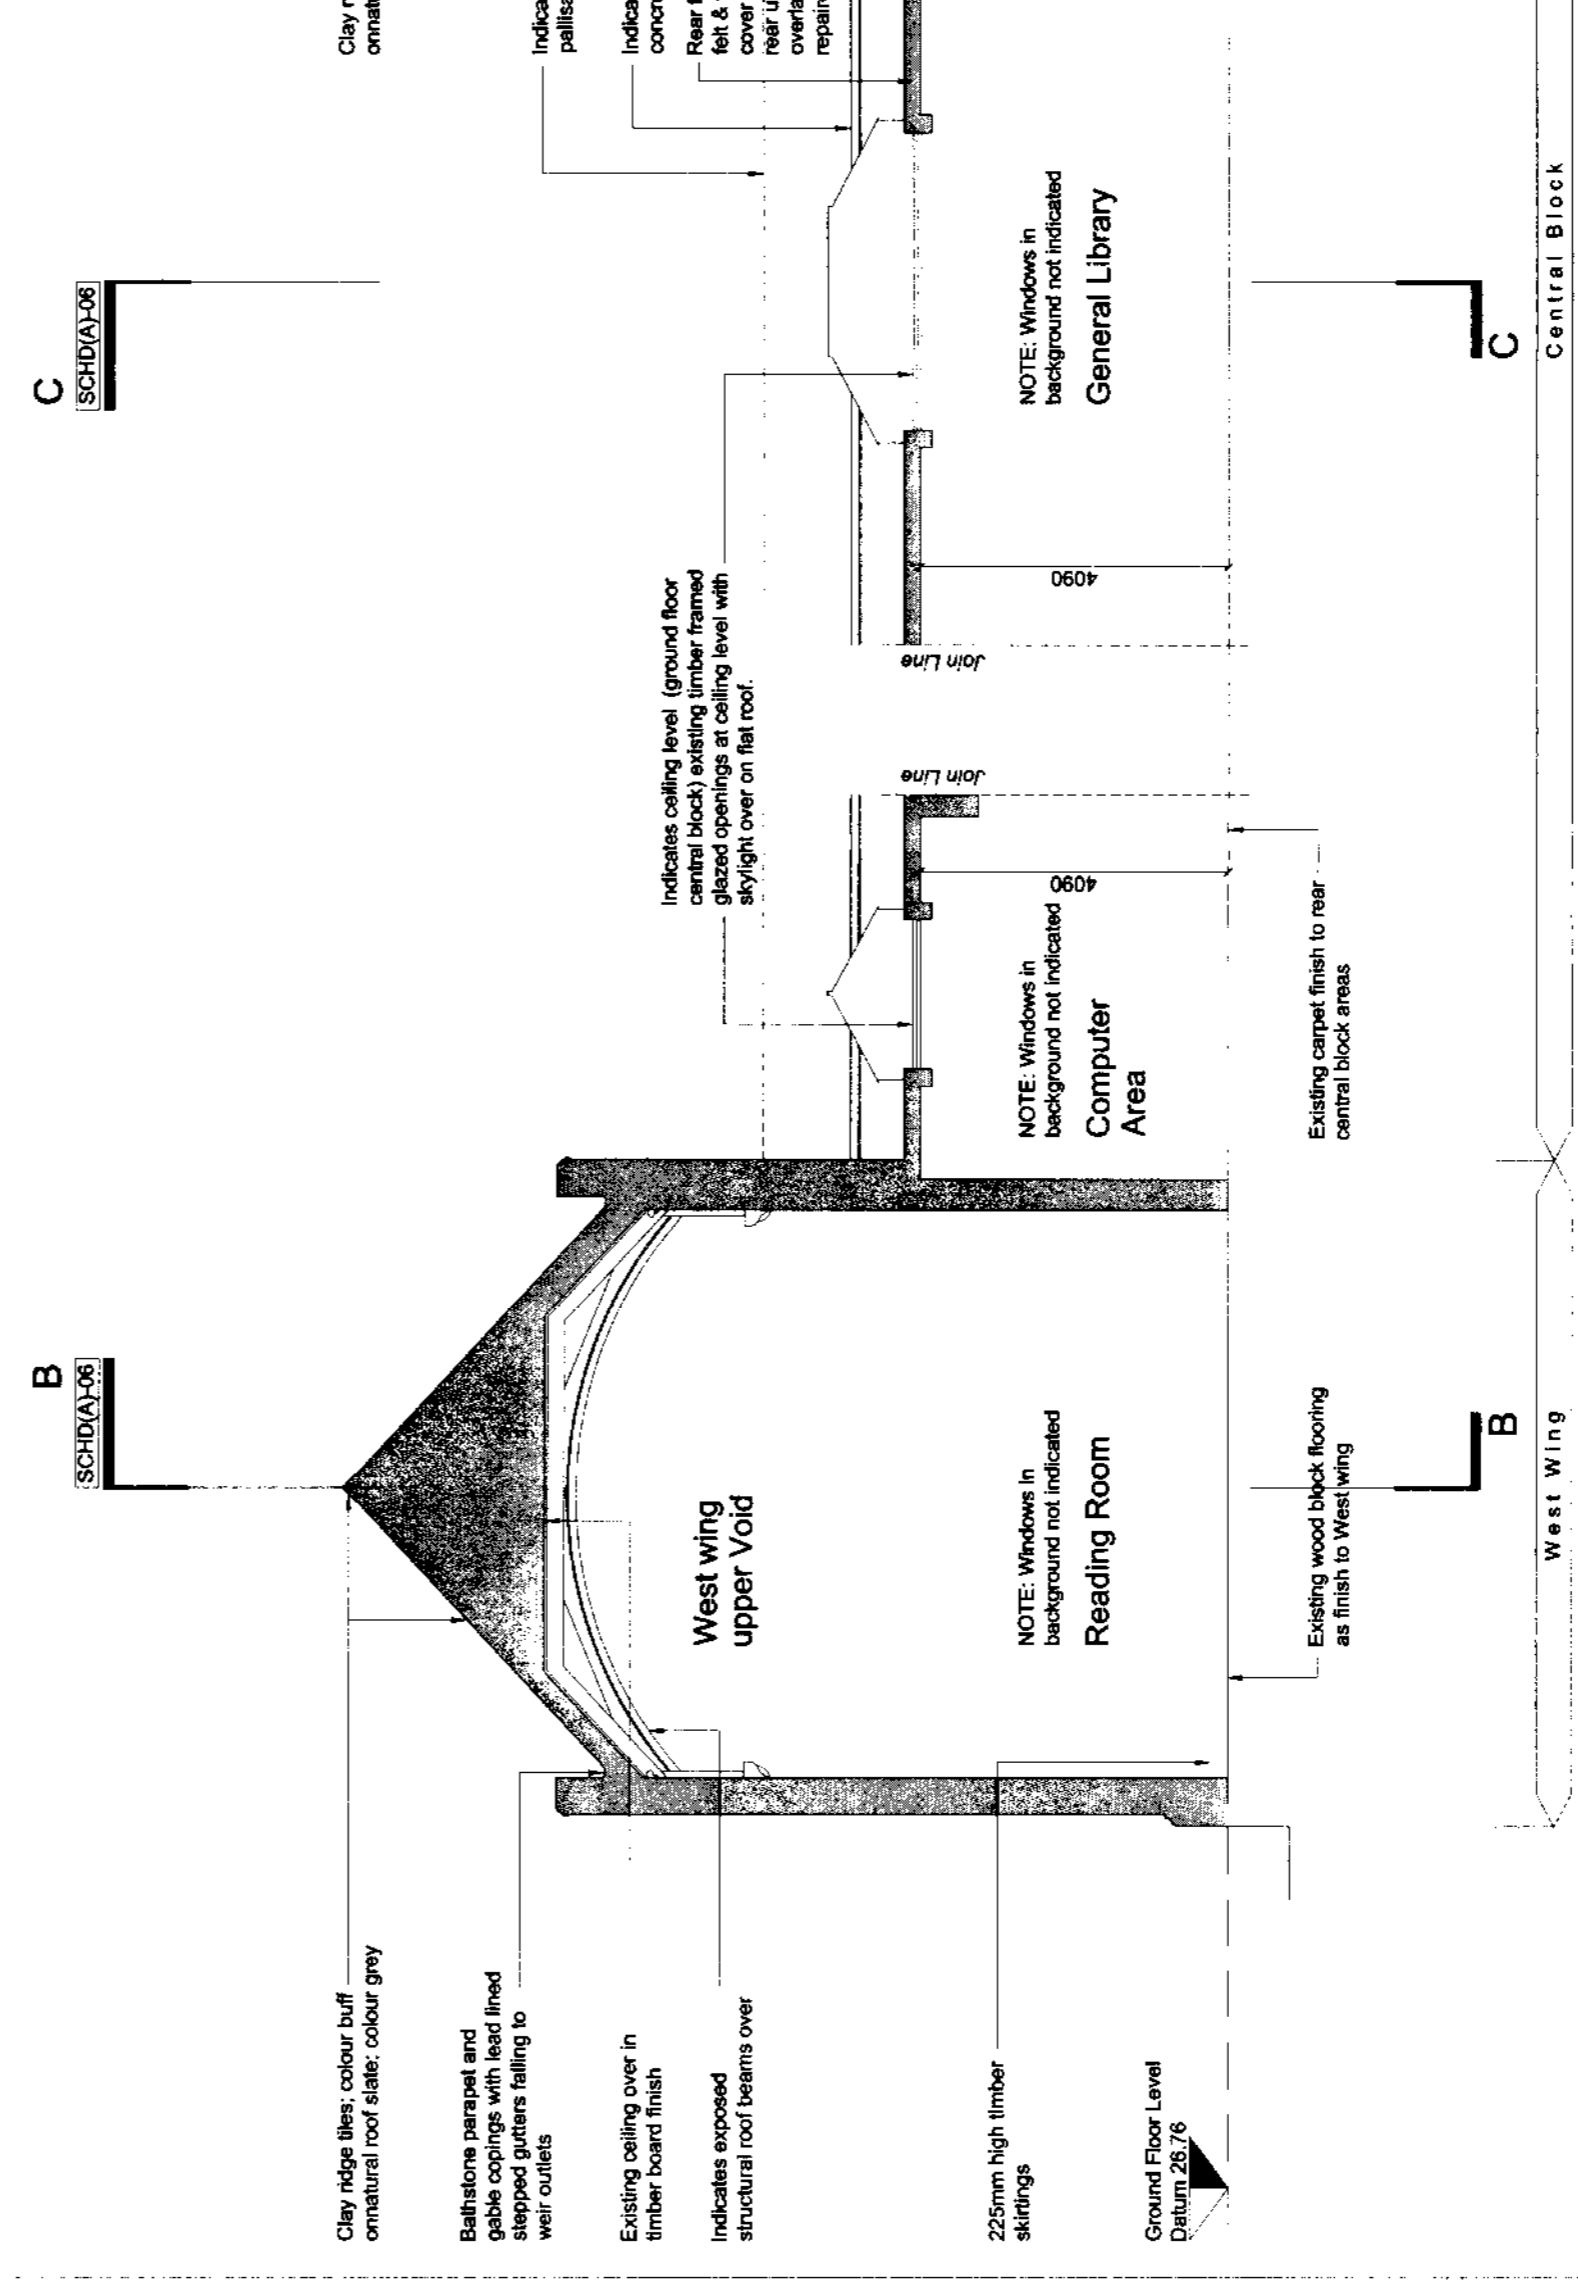
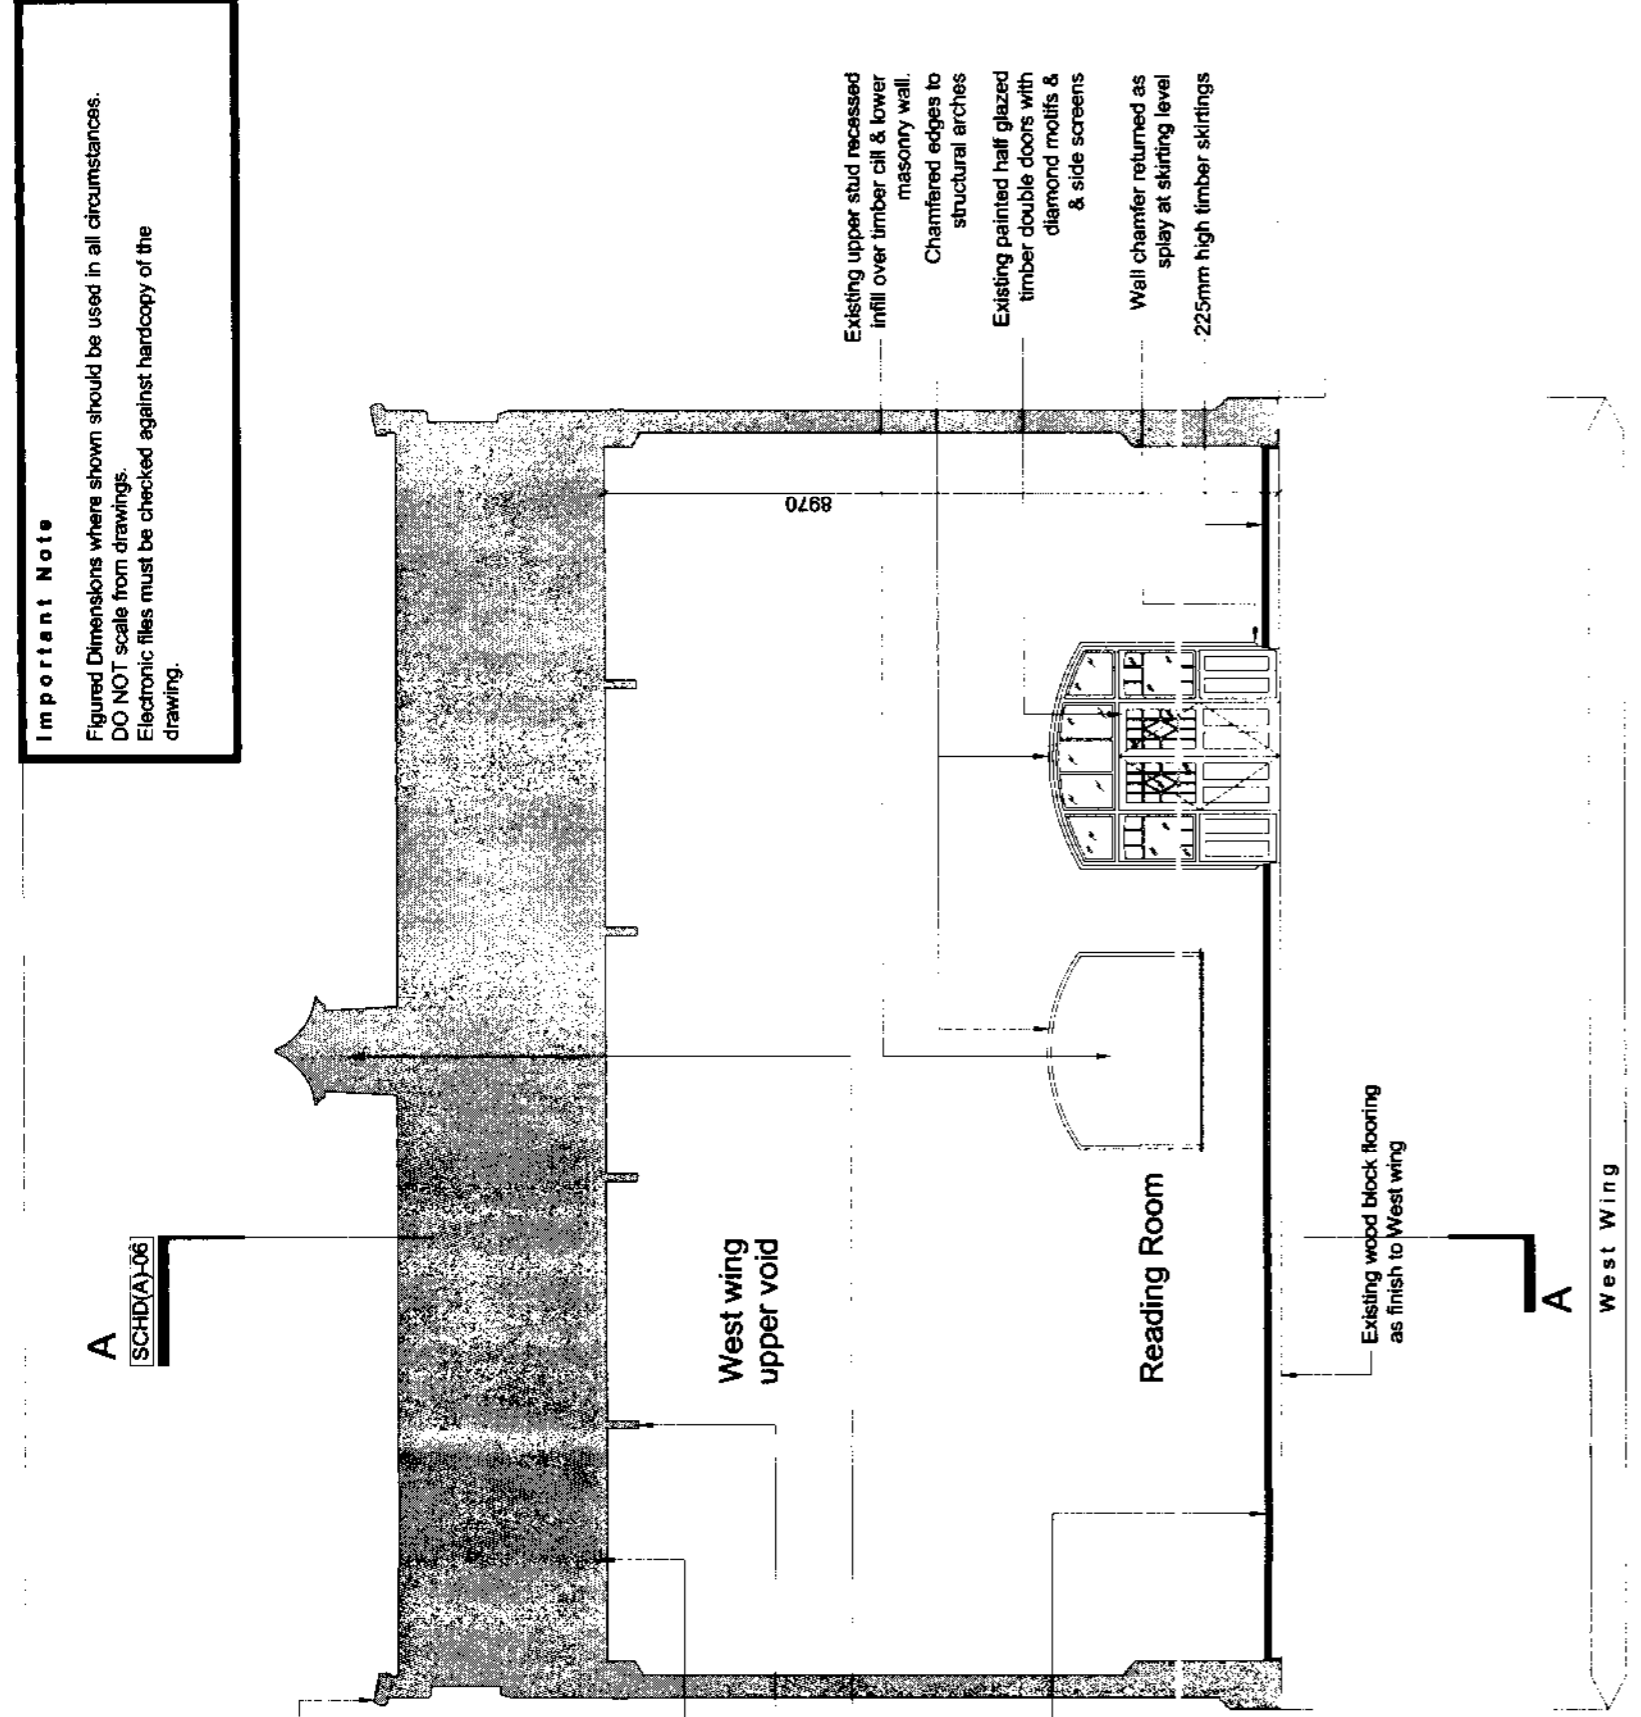


South (Front) Isometric View As Existing


Section (C-C) As Existing

Section (B-B) As Existing

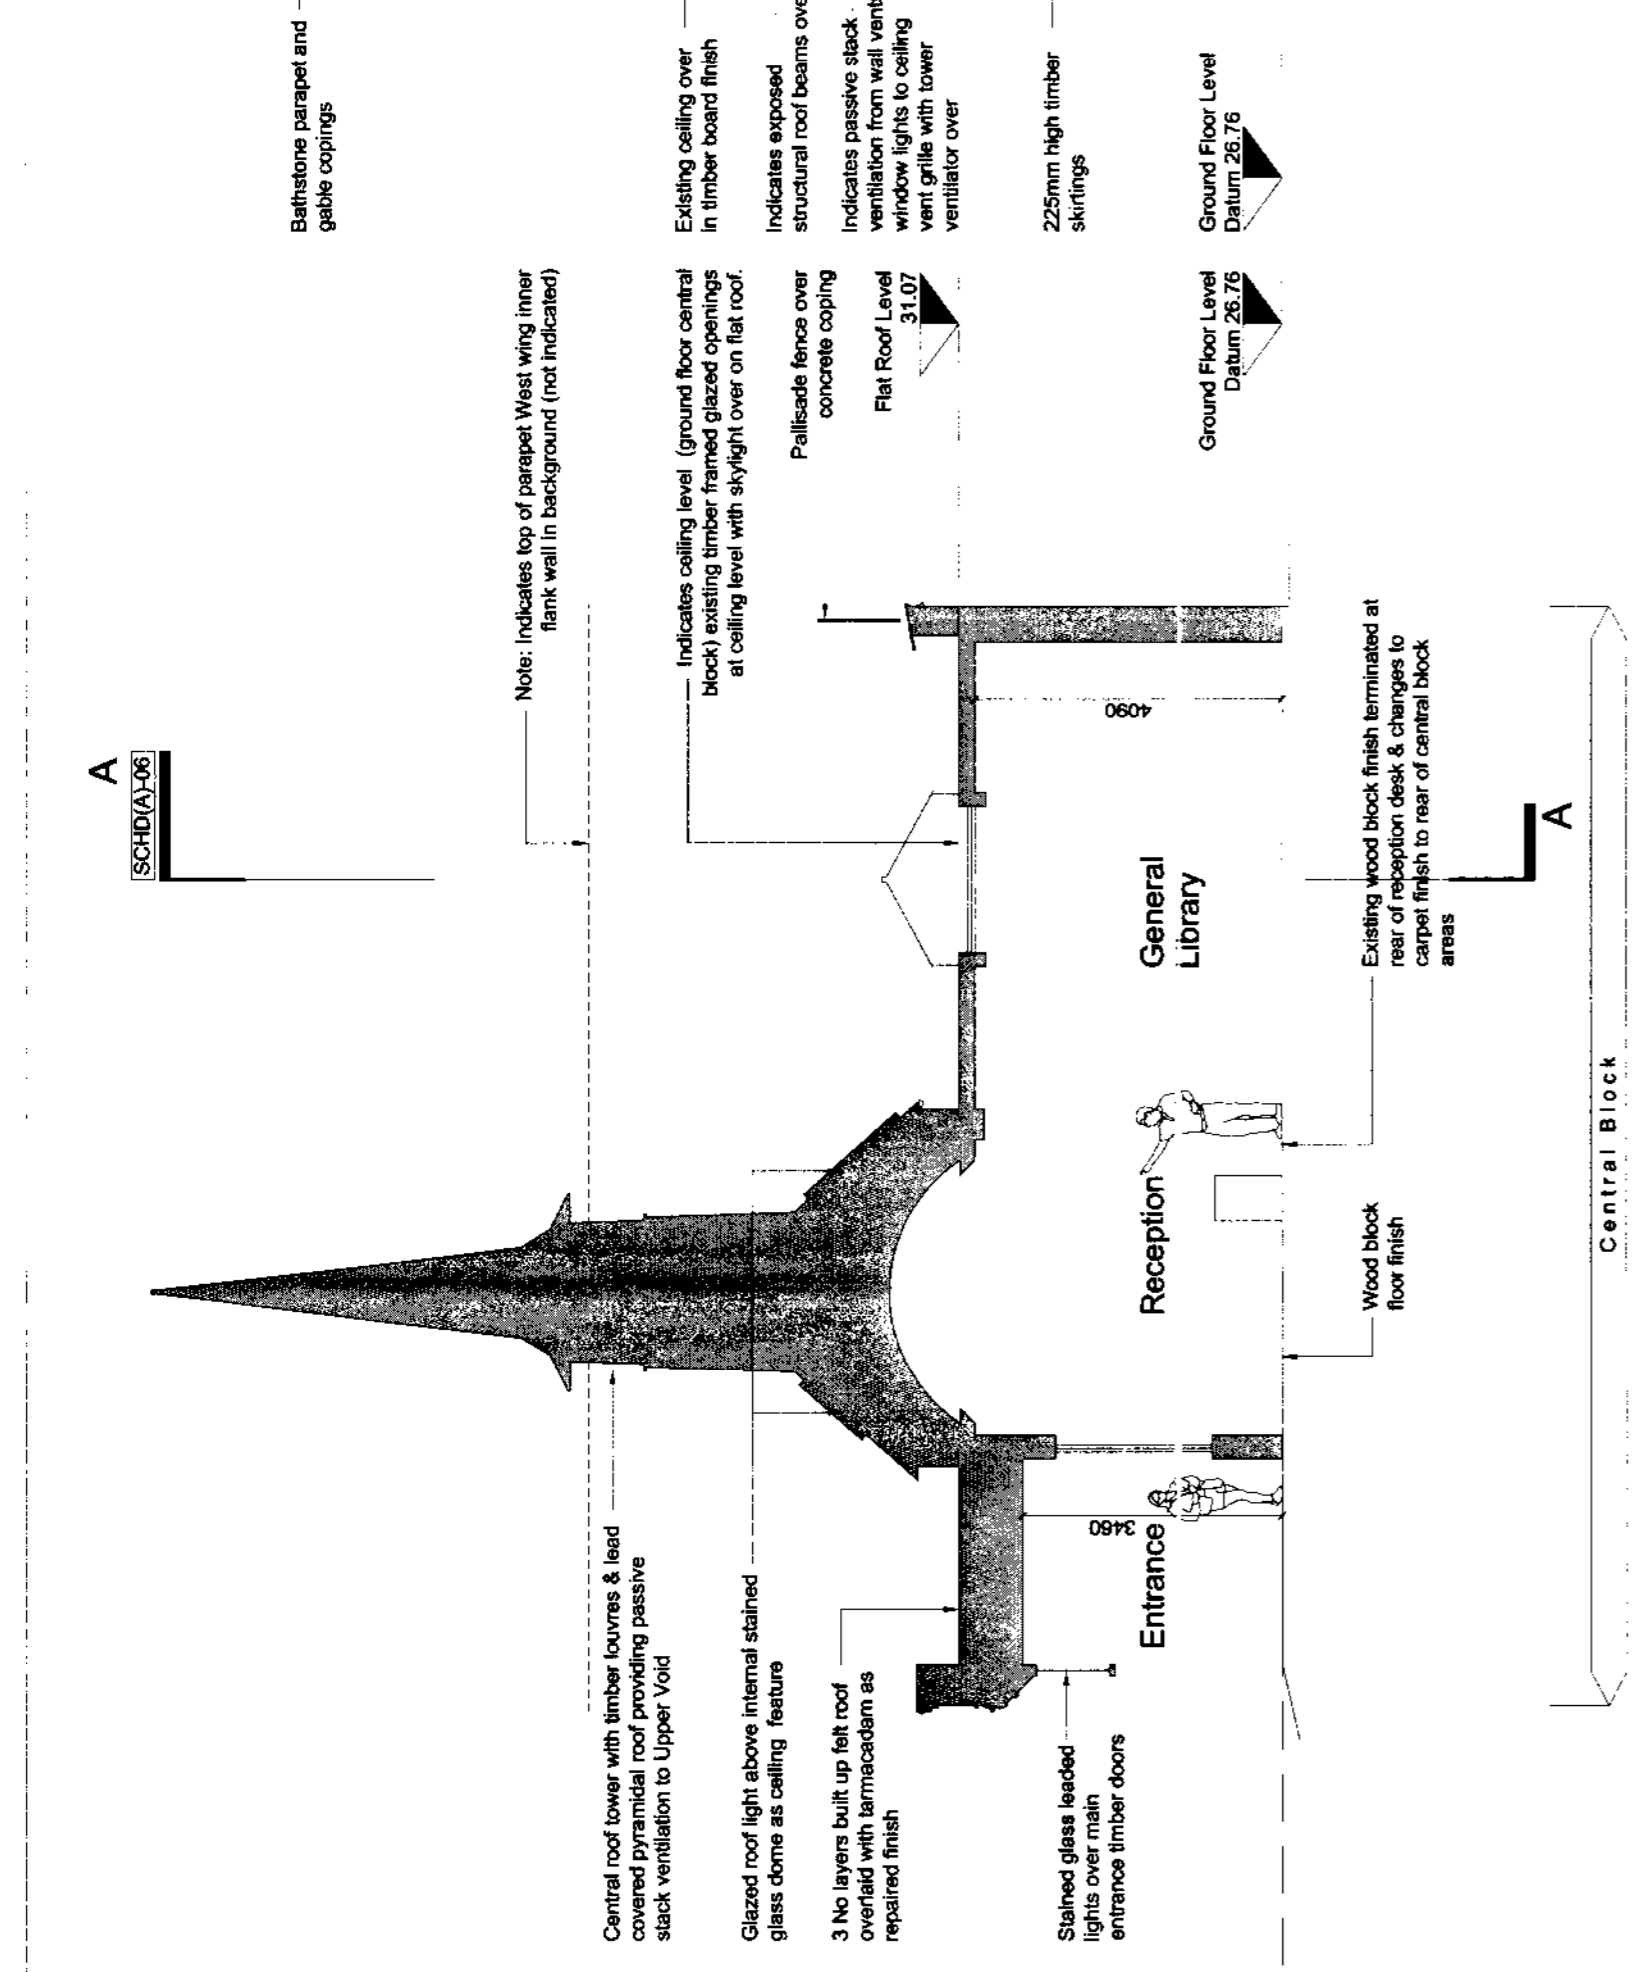

Section (A-A) As Existing

Section (D-D) As Existing

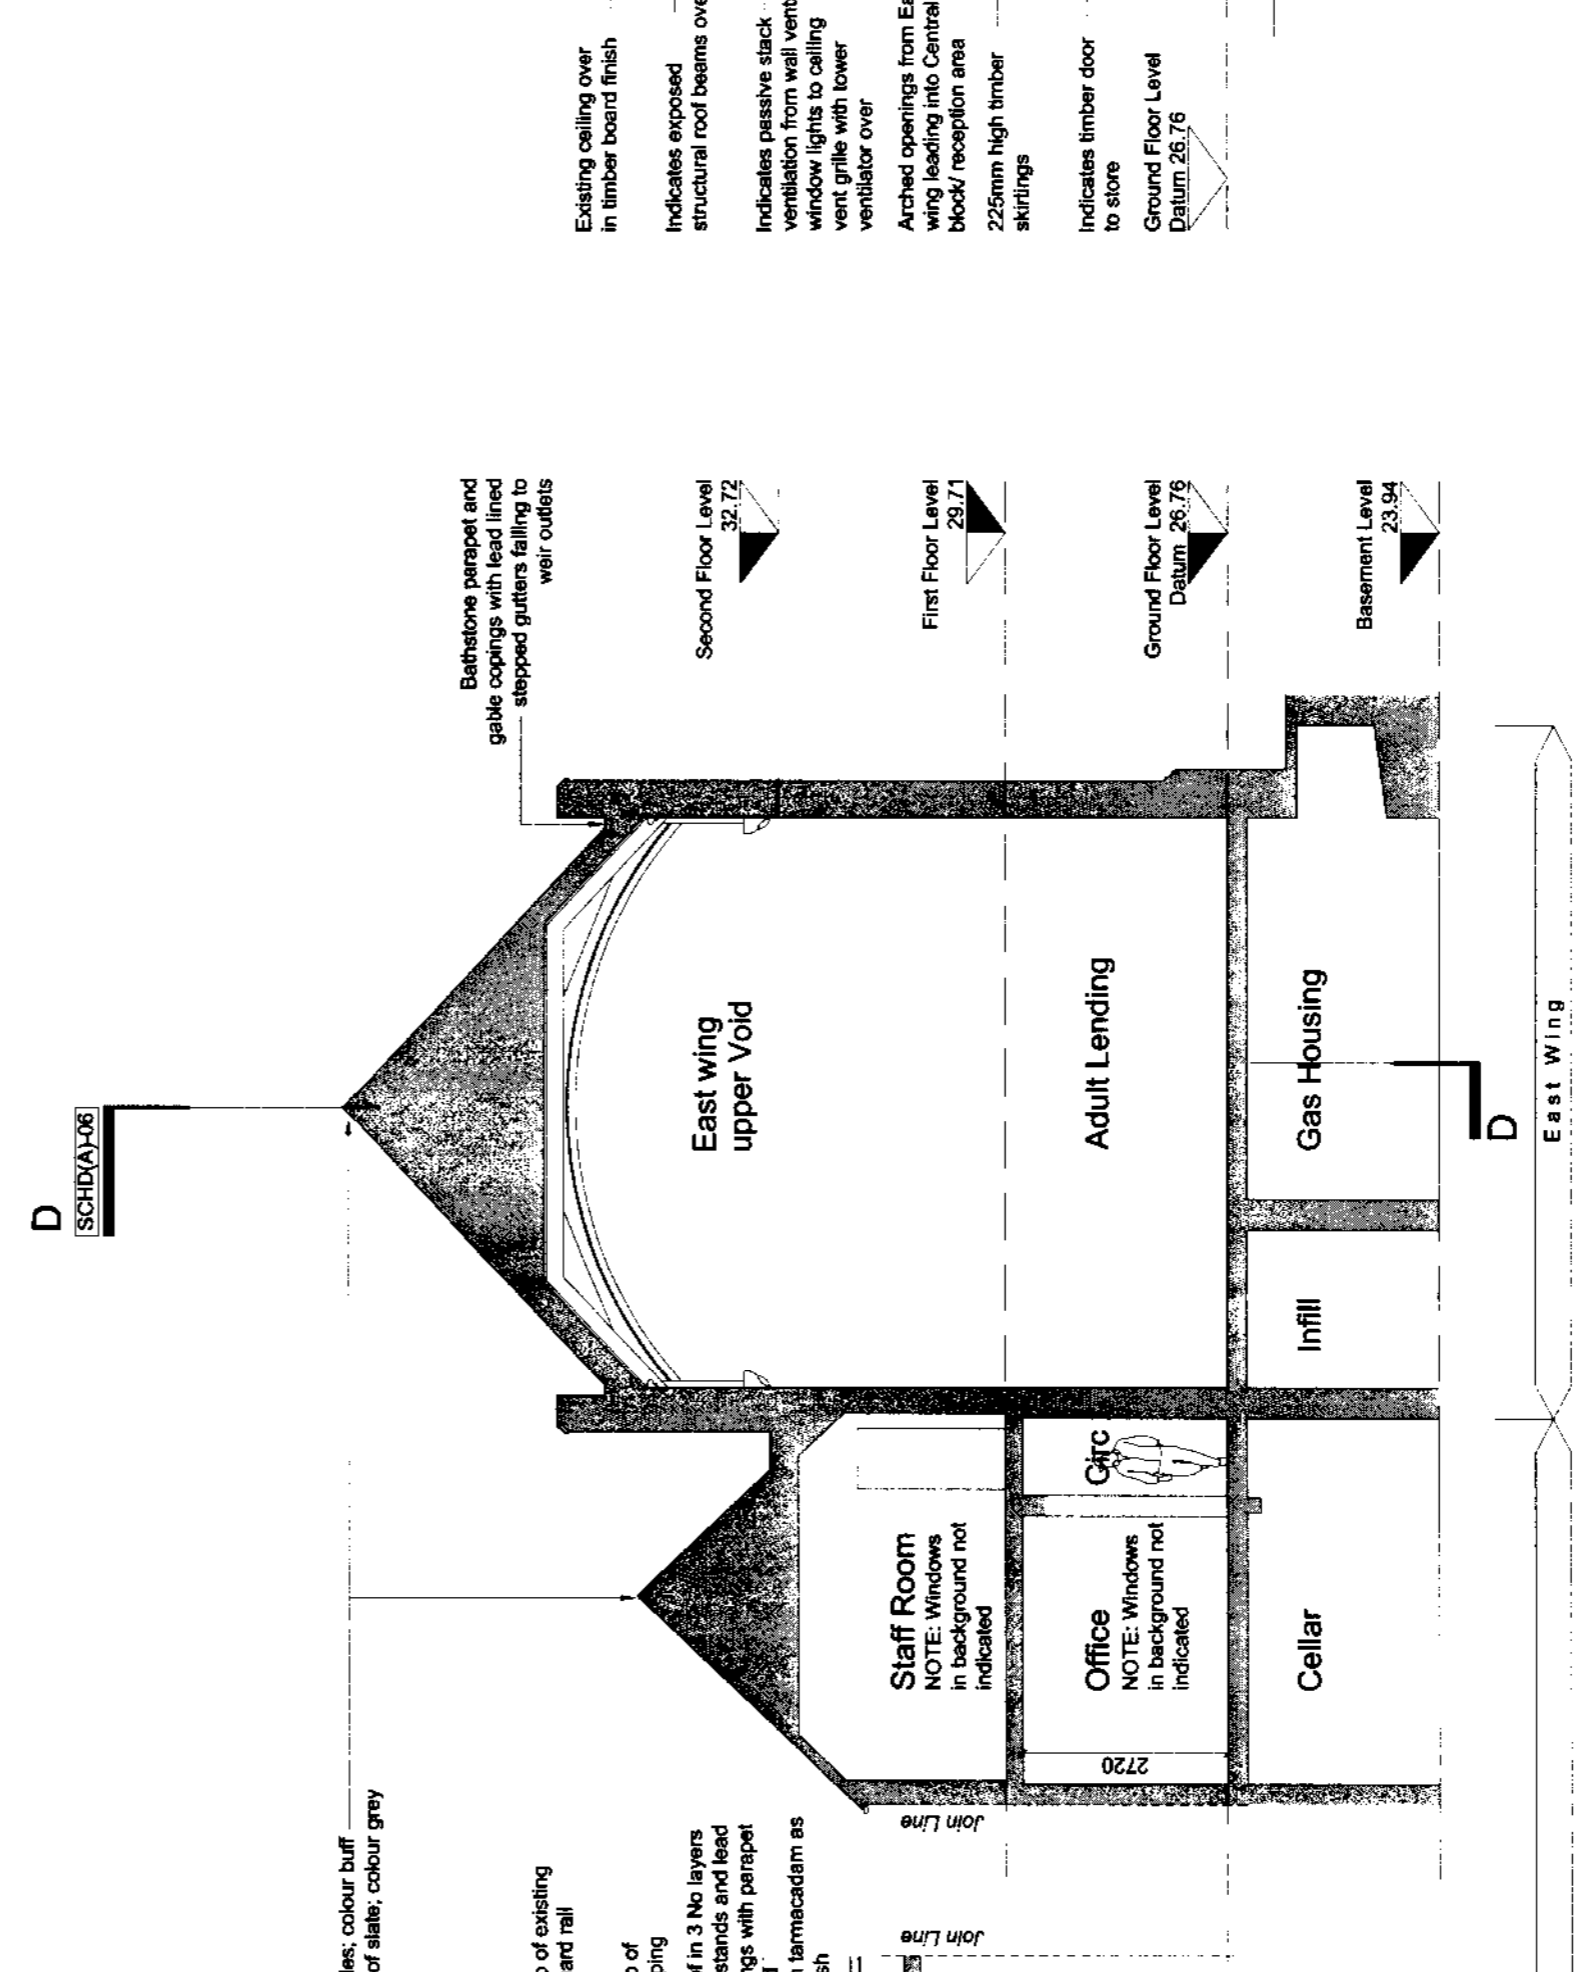

CLPC 6510 - CATHAYS LIBRARY - SCHD(A)06 Rev B - SCHEME DESIGN

amendments (note :- all amendments to be signed)
 Revision: A - 10-11-08 CJC
 Project Number amended from CLPC 6233 to CLPC 6510
 Revision: B - 19-12-08 CJC
 Notes added and graphic updated

REGULATORY SERVICES
 - 2 JAN 2008
 Action by: _____

08 / - 27860

UKAS
CONSTRUCTION
 003
FS 25745

CYNGOR SIR DINAS A SIR CAERDYDD
 PROJECTS, DESIGN & DEVELOPMENT
 DESIGN AND CONSTRUCTION
PROJECTAL, DYLLINGO A DARBYLLEU
RHEOLWYR CYLLINGO AC ADRIELADU
David Young
 DESIGN AND CONSTRUCTION MANAGER
RHEOLWYR CYLLINGO AC ADRIELADU

THE COUNTY COUNCIL OF THE CITY & COUNTY OF CARDIFF
CATHAYS LIBRARY
 REFURBISHMENT
 Scheme Design Stage - Existing Sections & Isometric View
 Date: Oct 2008
 Project Number: CLPC 6510
 Drawing Number: SCHD(A)06
 Checked by: MGC
 Drawn by: CJC
 Scale: 1:100 @ A1
 Date: Oct 2008
 Design and Construction Manager: David Young
 Design and Construction Manager: RHEOLWYR CYLLINGO AC ADRIELADU
 Bessemer Close, Llanwith, Cardiff CF11 8XA
 Telephone: 029 2078 8235 - Fax: 029 2078 8229