



Custom House, Cardiff.

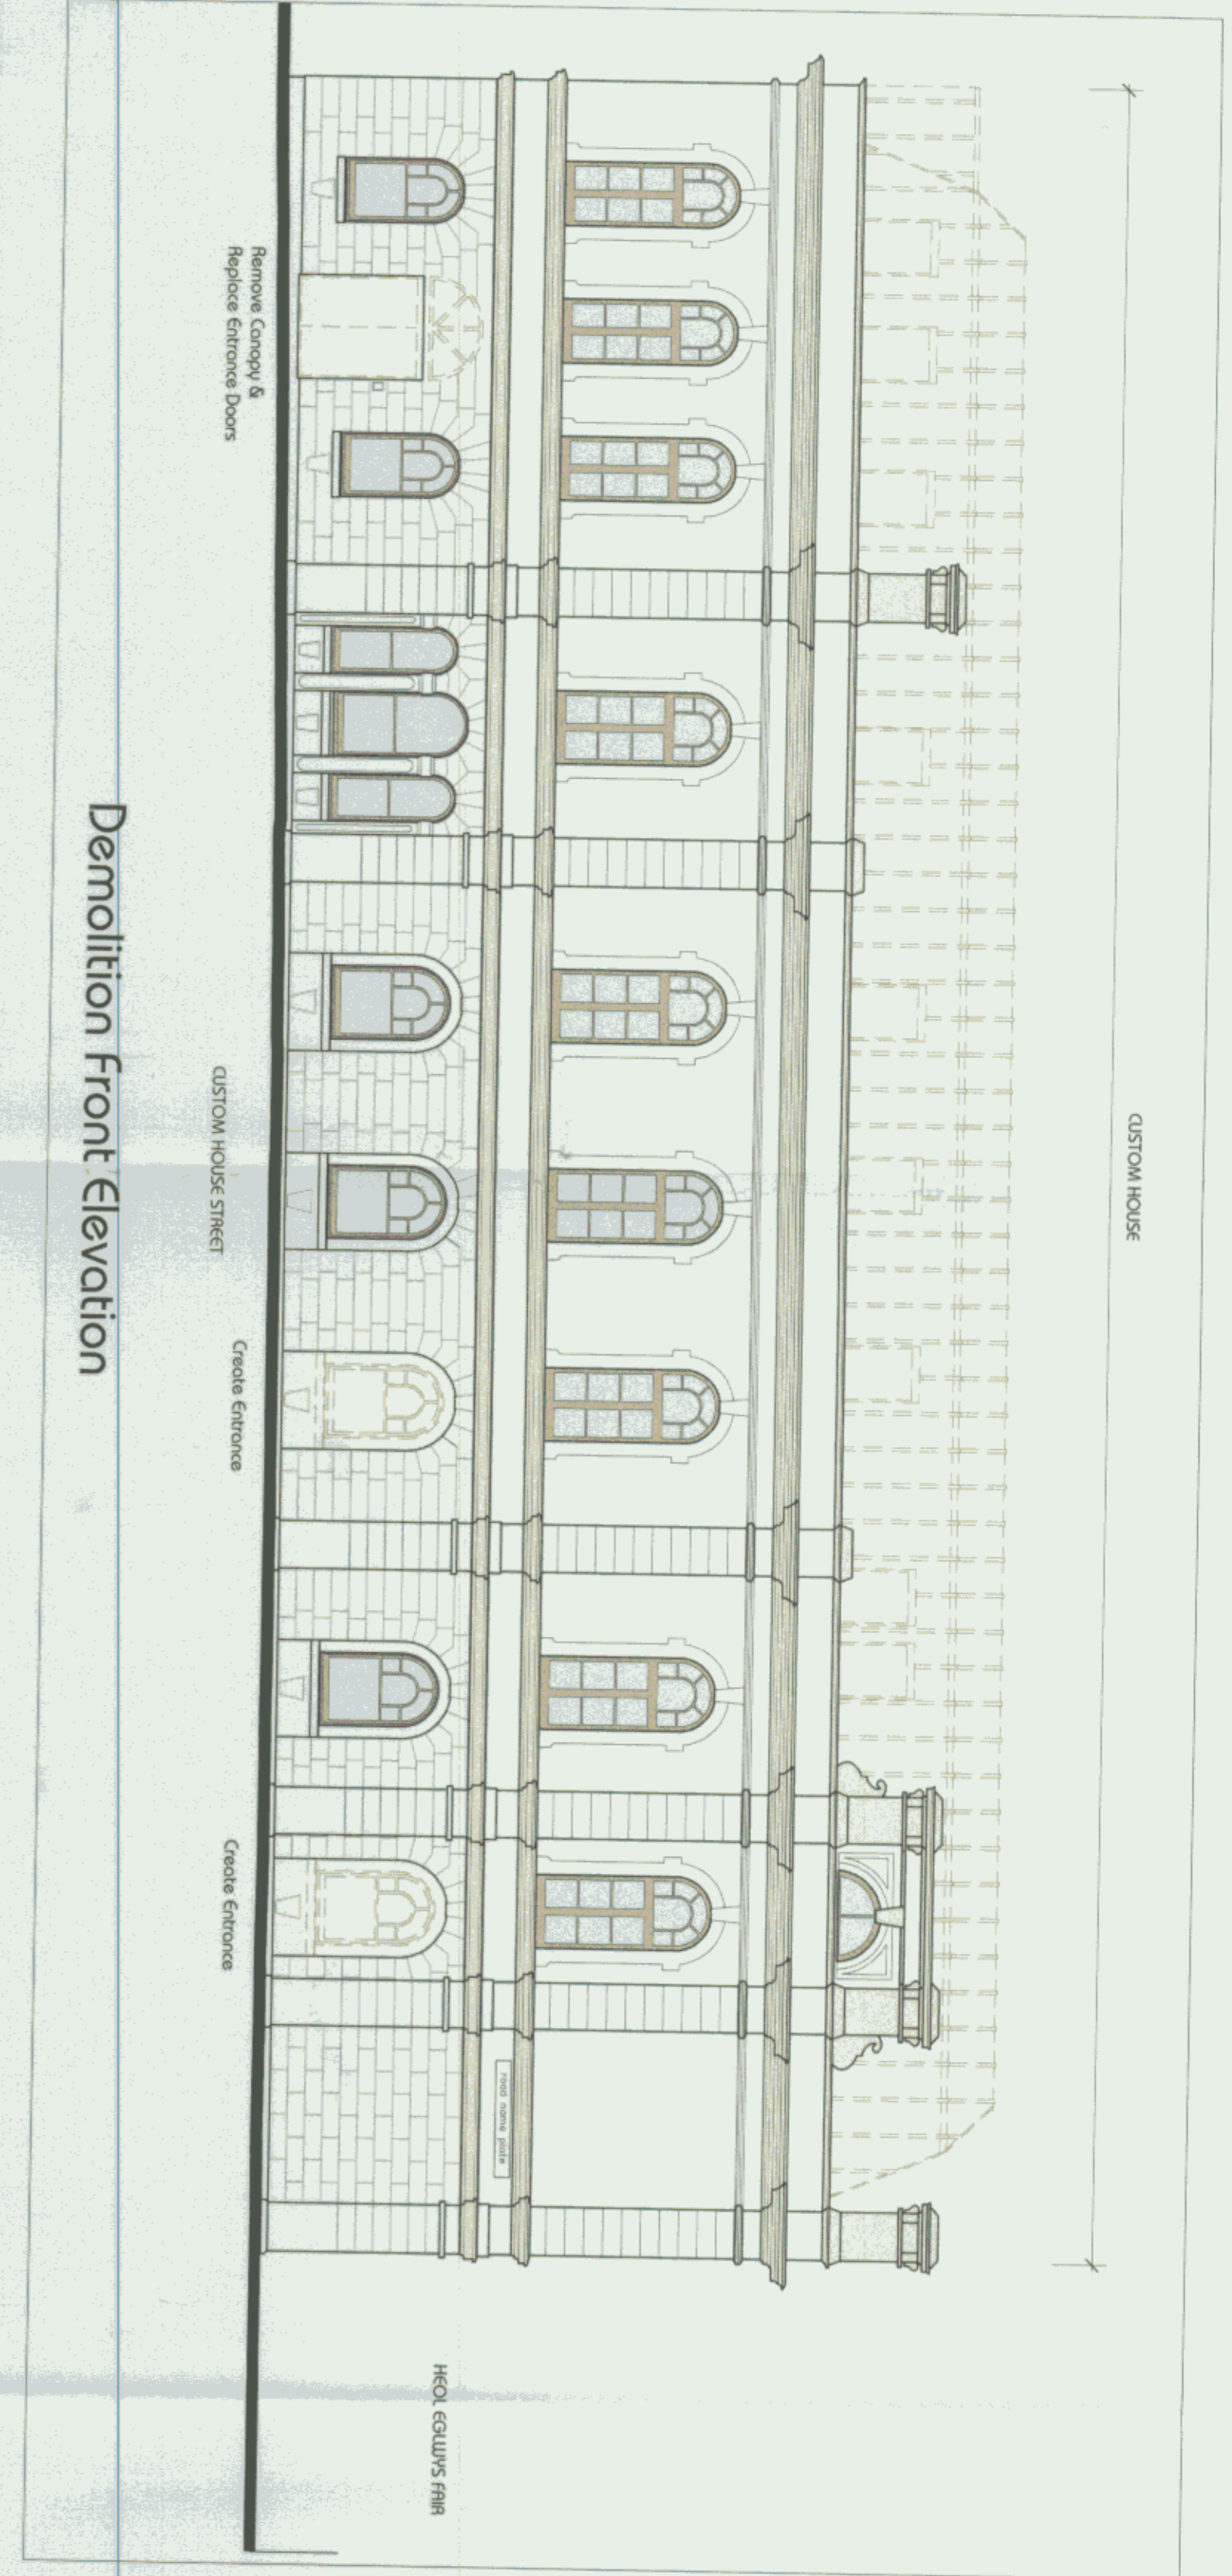


Demolition Front Elevation



Demolition Side Elevation

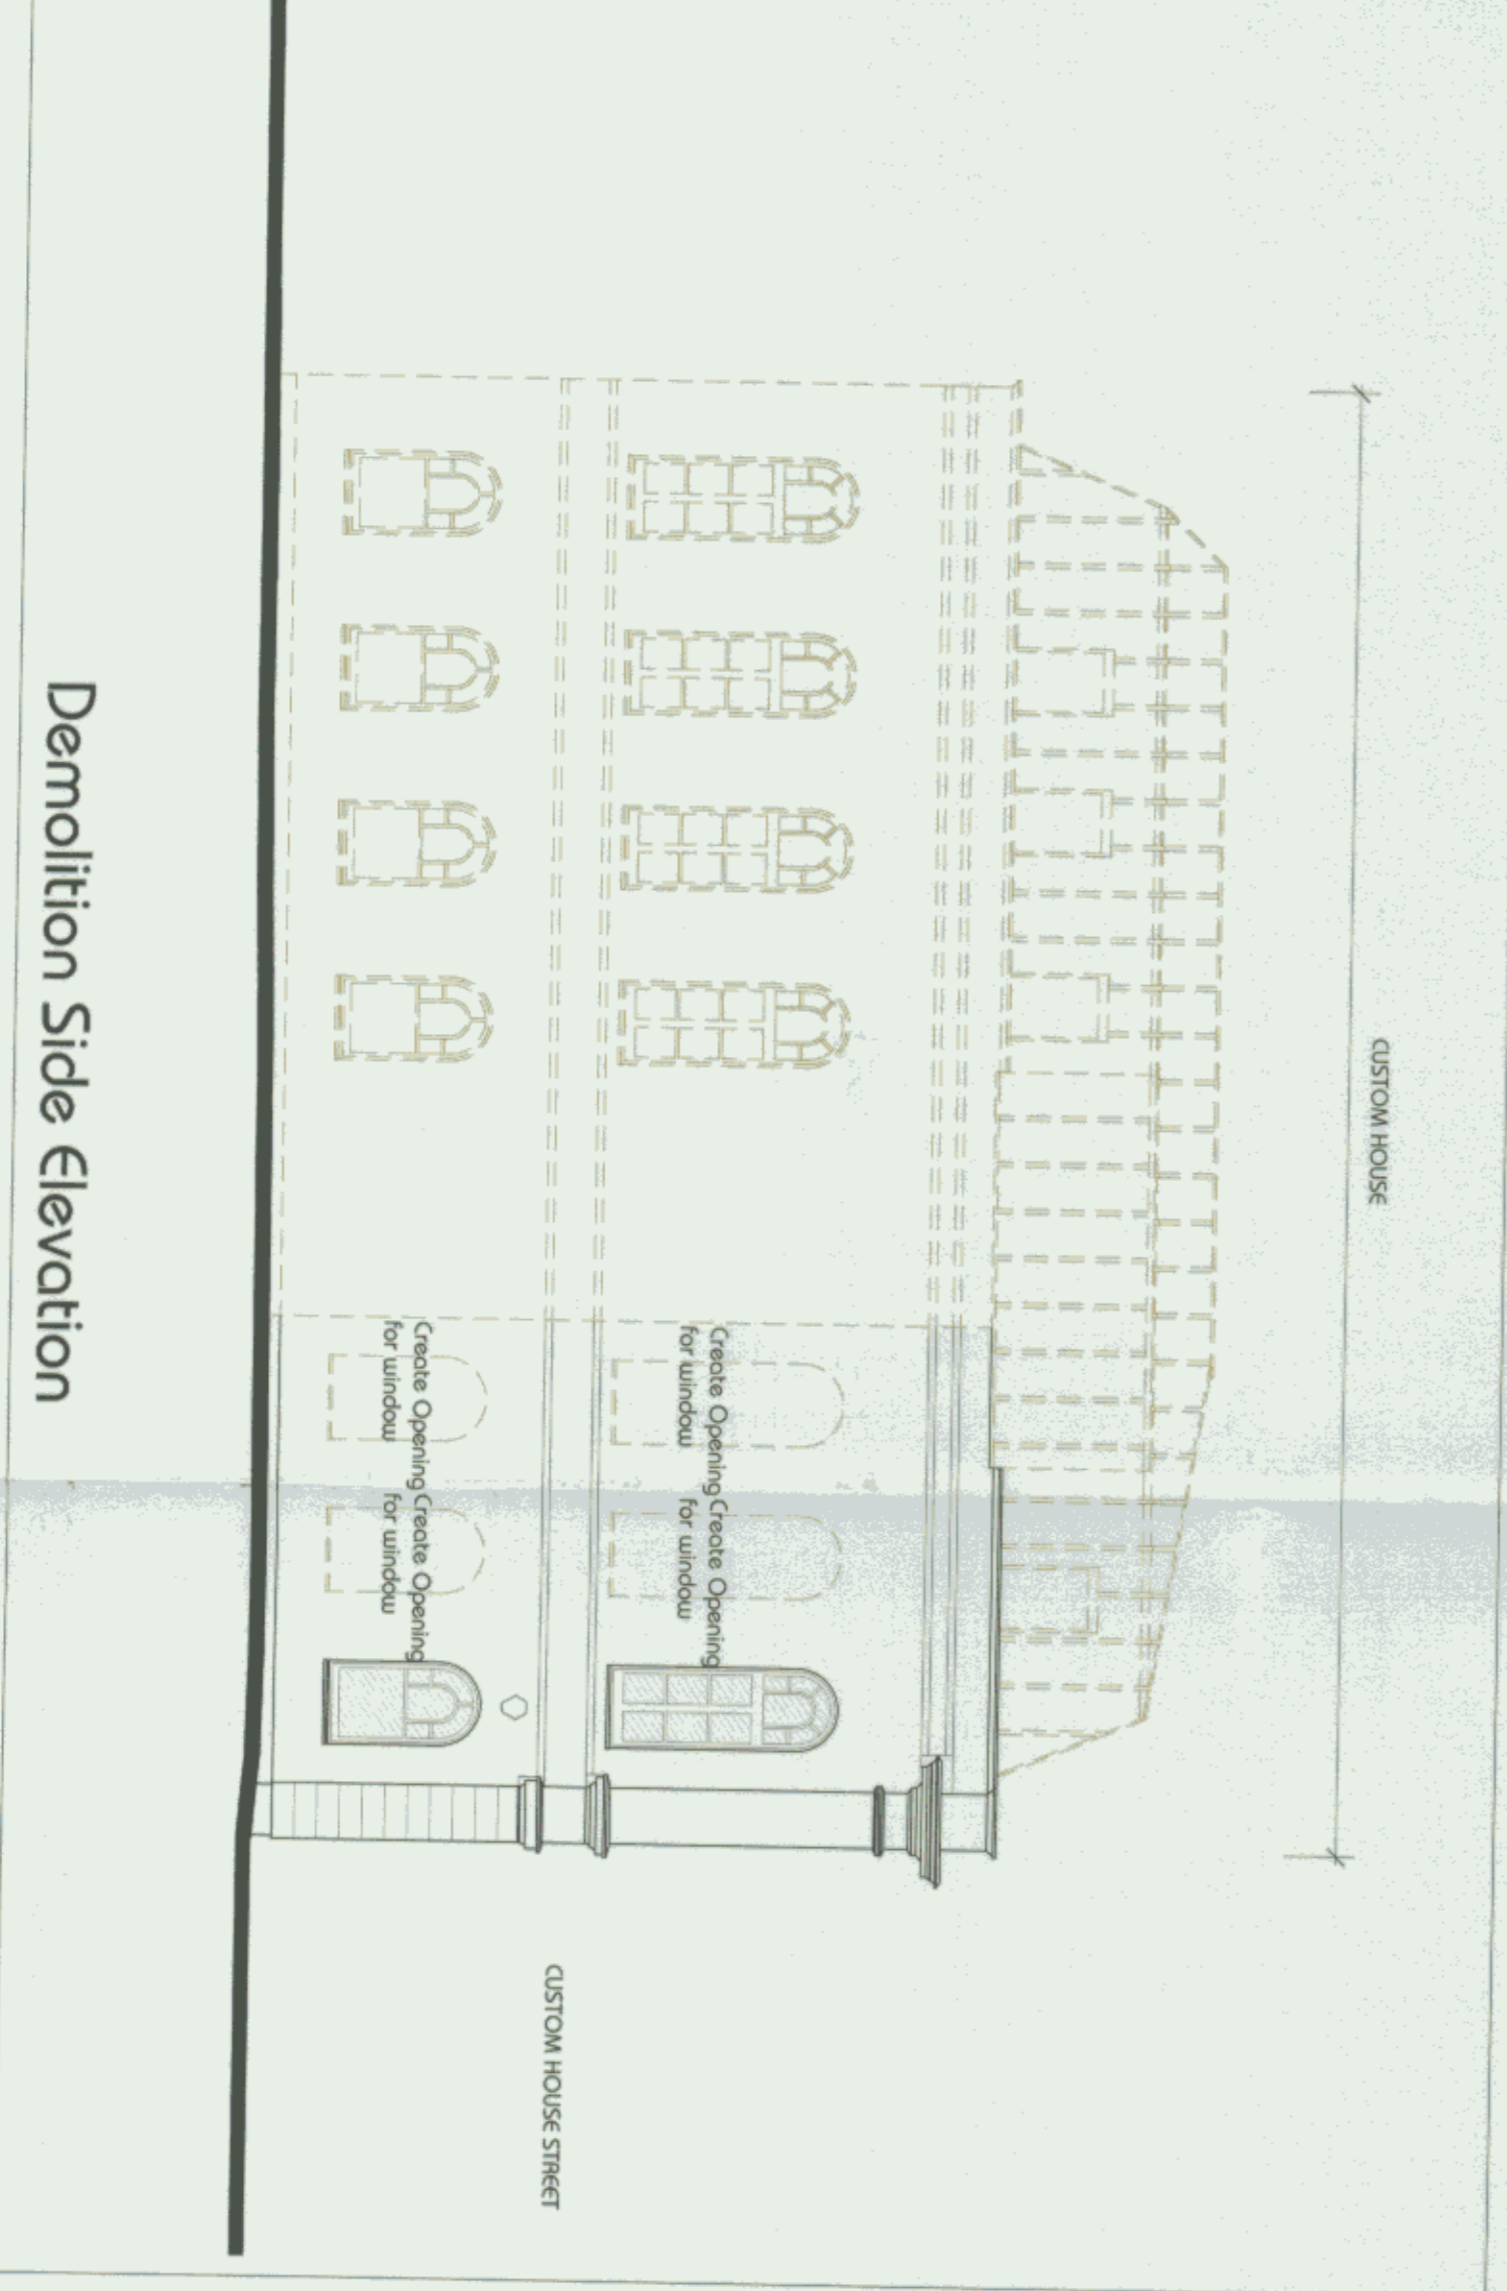

Demolition Side Elevation

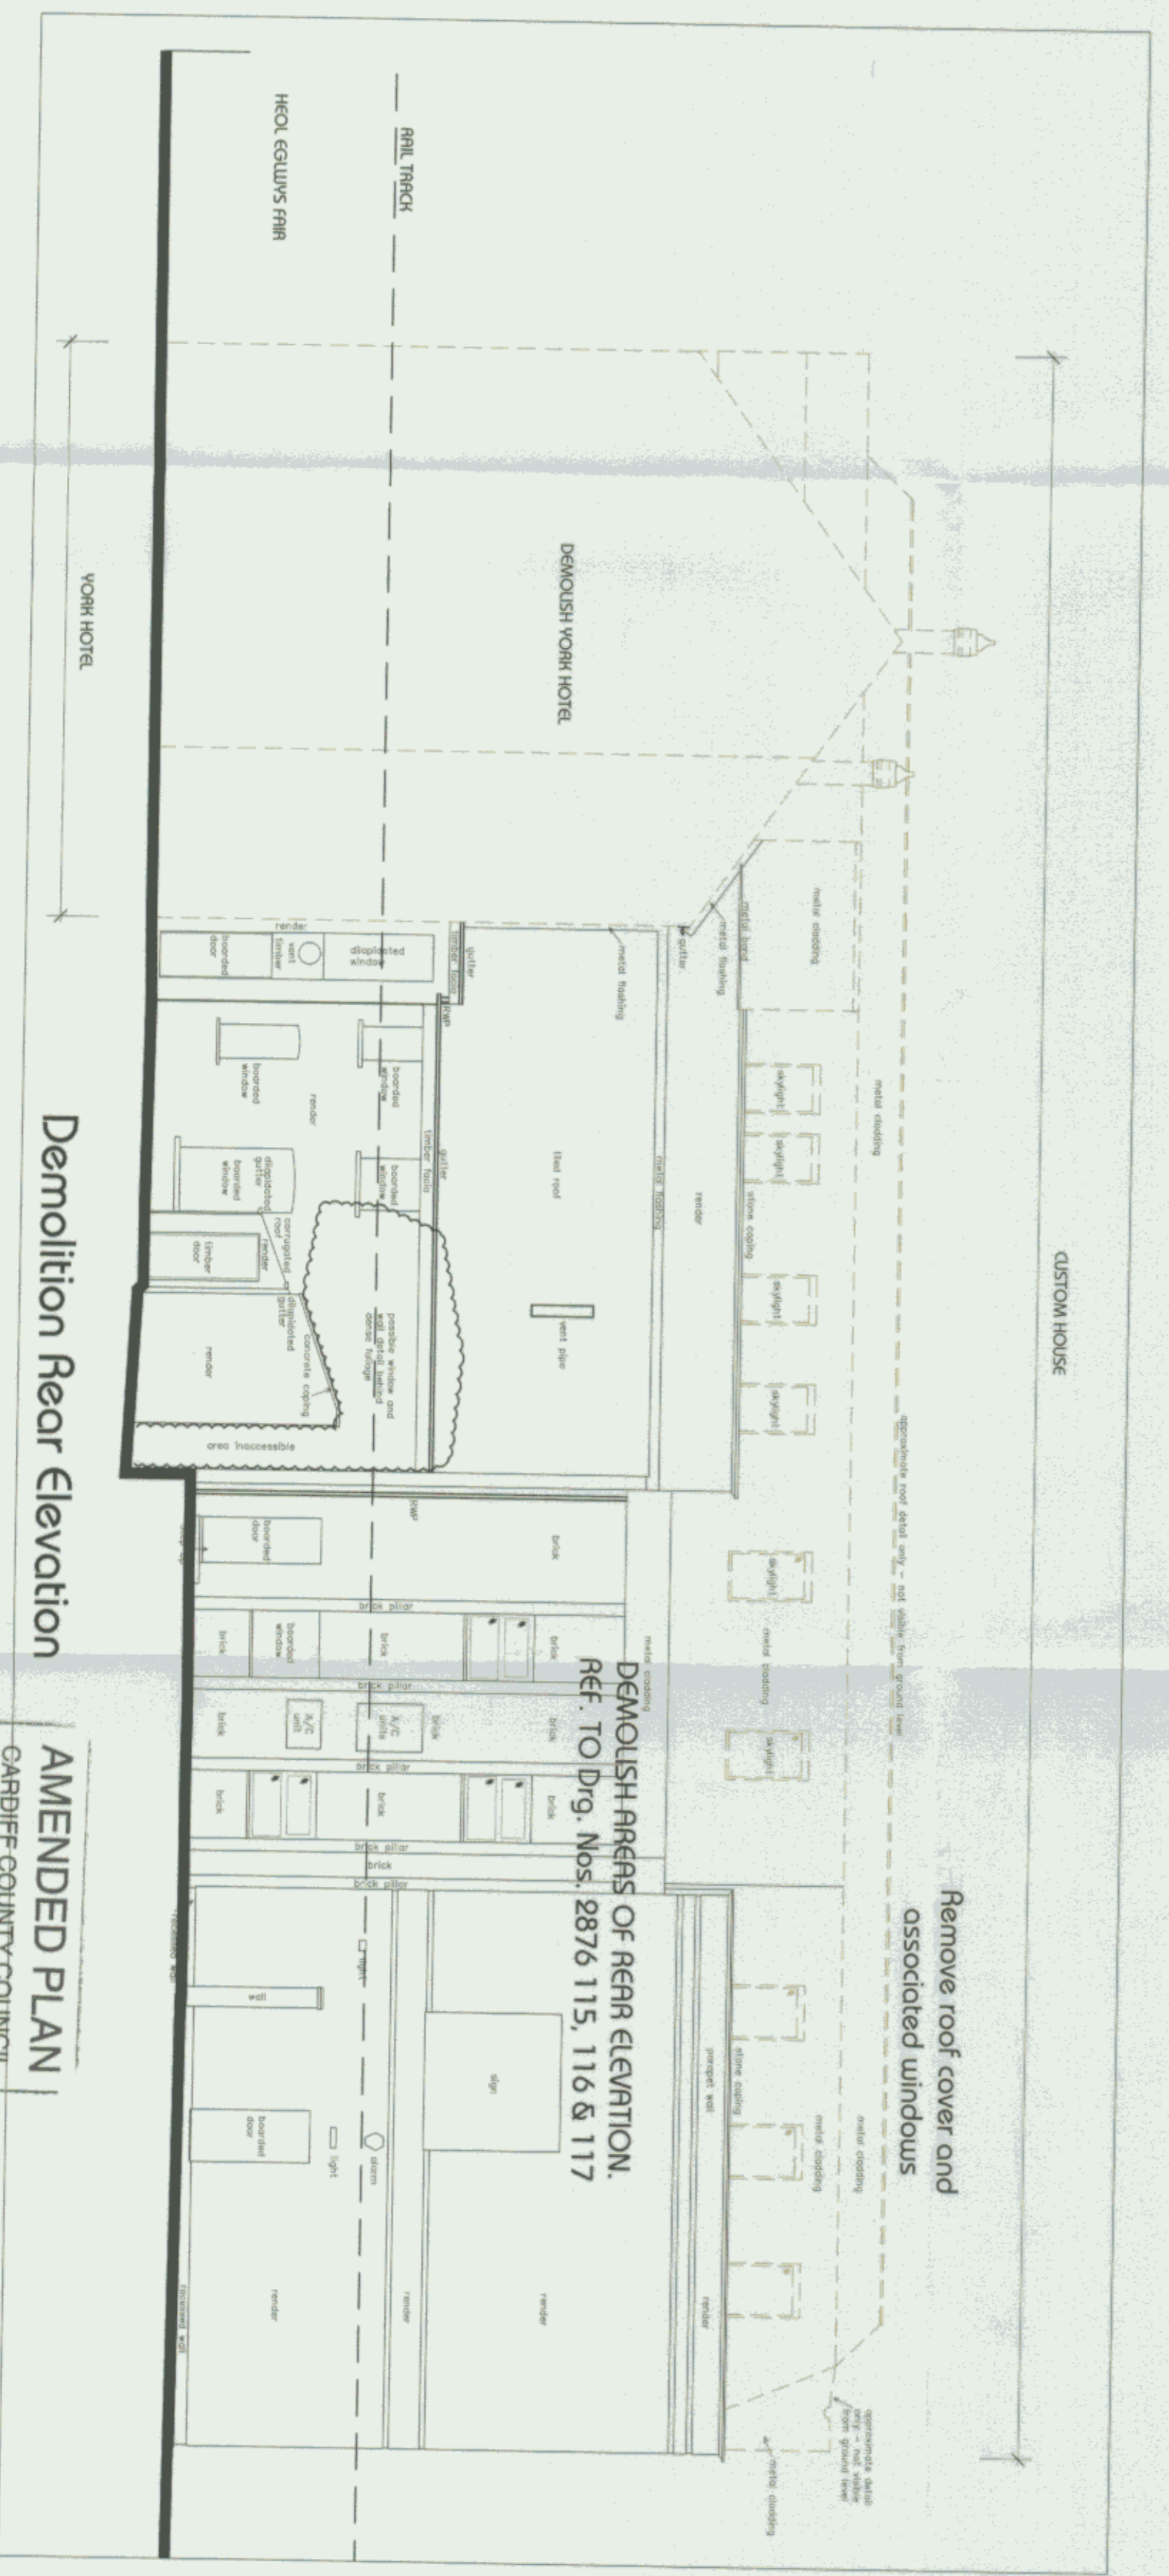

Demolition Rear Elevation

AMENDED PLAN
GARDIFF COUNTY COUNCIL
STRATEGIC PLANNING
& ENVIRONMENT
DATE: 20.11.05

DEMOLISH REARS OF REAR ELEVATION.
REF. TO DRG. NOS. 2876 115, 116 & 117

Remove roof cover and associated windows

Key -
Existing
Demolish

morgan hayman
Chartered Architects, Surveyors, Urban Designers
16 Columbus Walk, Filtonic Wharf, Cardiff, CF10 4BY
Tel: (085) 8044 7580 Fax: (085) 2045 1813
Custom House, Cardiff
SILM Development (Custom House Ltd.)
Demolition - Elevations

* THE DRAWING IS COPYRIGHT
* ALL DRAWINGS TO BE CHECKED ON SITE
* NO PART SHALL BE REPRODUCED
* WITHOUT THE WRITTEN PERMISSION OF THE ARCHITECT

NO.	OCCURRENCE	DATE
A	Existing 'Stair' to be demolished & remove existing Mansard roof cover and associated windows.	18.11.08