


Location Plan

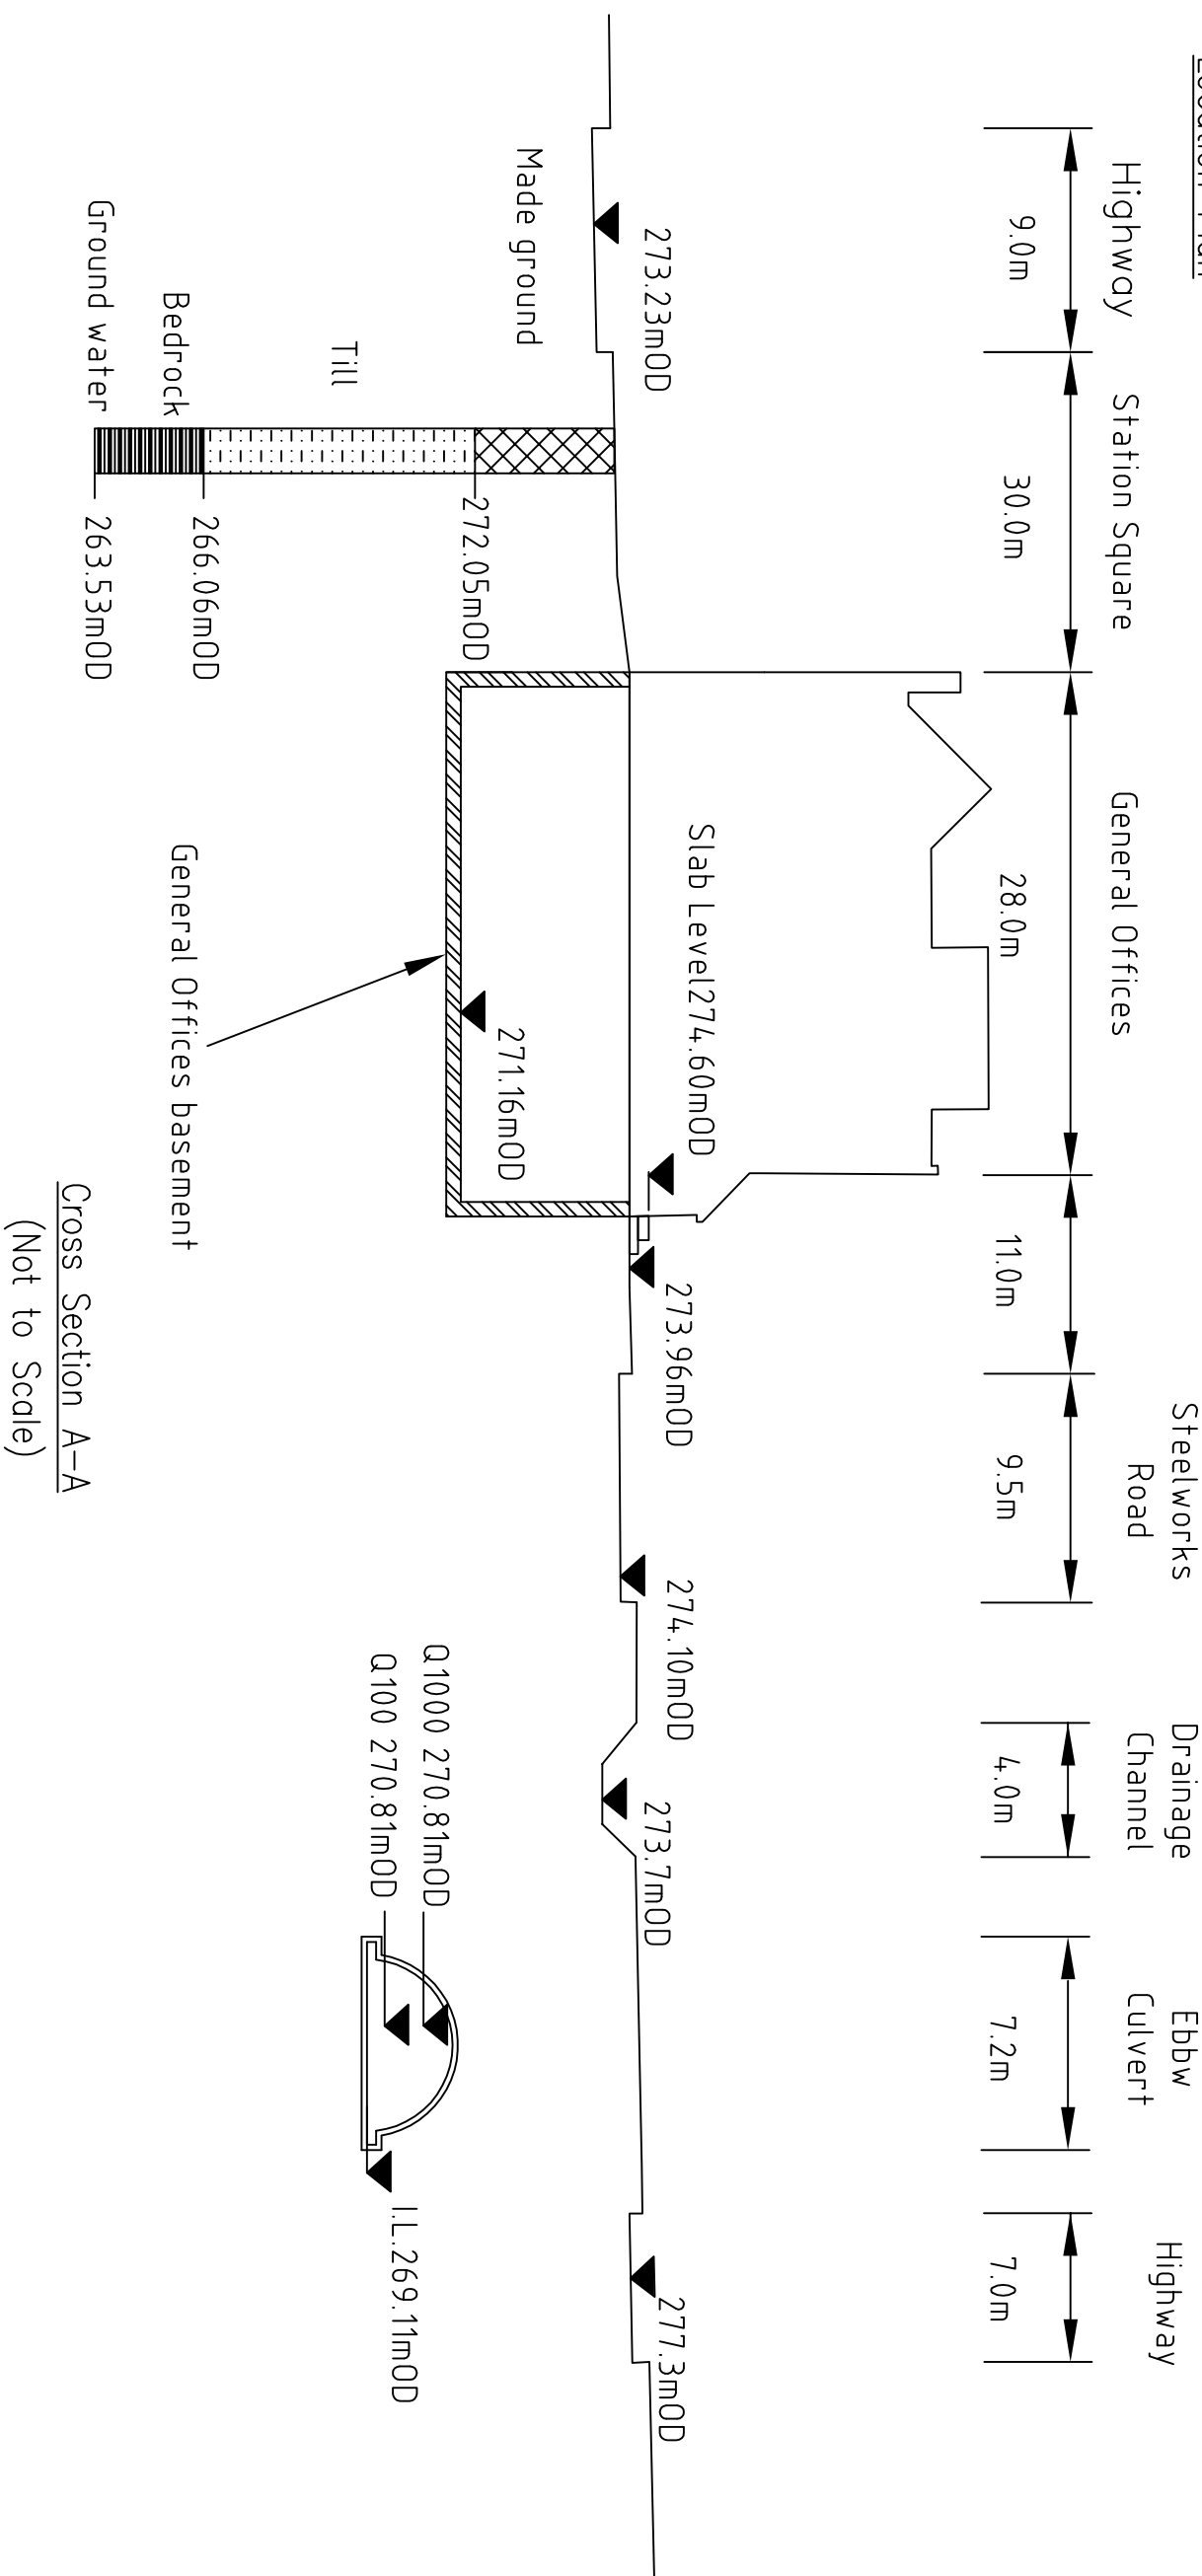

**INFORMATION**

<b>Halcrow Group Limited</b> One Kingsway, Cardiff CF10 3JN Tel: +44 (0)303 2072 0880 Email: info@halcrow.com www.halcrow.com		<b>Client</b>  <b>BLAENAU GWENT COUNTY BOROUGH COUNCIL</b> Cynnyr Bwrdd Gwent County Borough Council		<b>THE WORKS: EBBW VALE - MAIN STREET NORTH</b>  YR UNIEDD EUROPEAID EGYDD EQUAL EUROPEAN UNION ESF YR UNIEDD EUROPEAID EGYDD EQUAL EUROPEAN UNION ESF Unionist Cymdeithas Cymru Welsh Society of Wales	
<b>Drawing</b> GENERAL OFFICES CROSS SECTION A-A		Drawn by: ARN Checked by: BS Approved by: JAP Drawing No: PO/FEVD/PLOT1A/FRA008 Drawing Scale: Sept 2008		Date: Sept 2008 Date: Sept 2008 Date: Sept 2008 Revision: -	