




Principal Elevation
North East
1:100

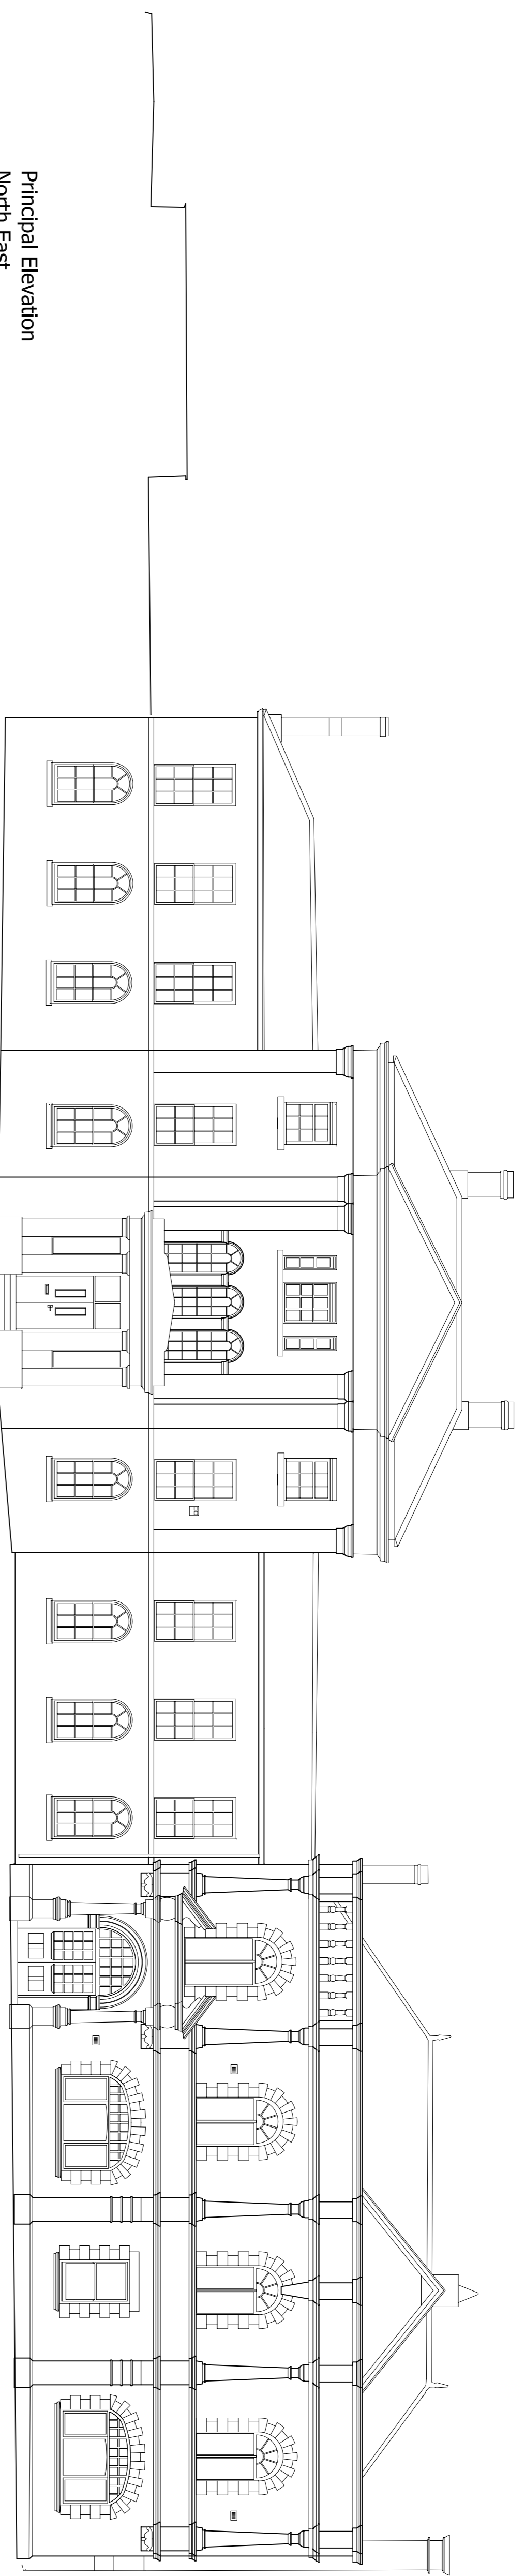

Workhouse
North West Sectional Elevation
1:100

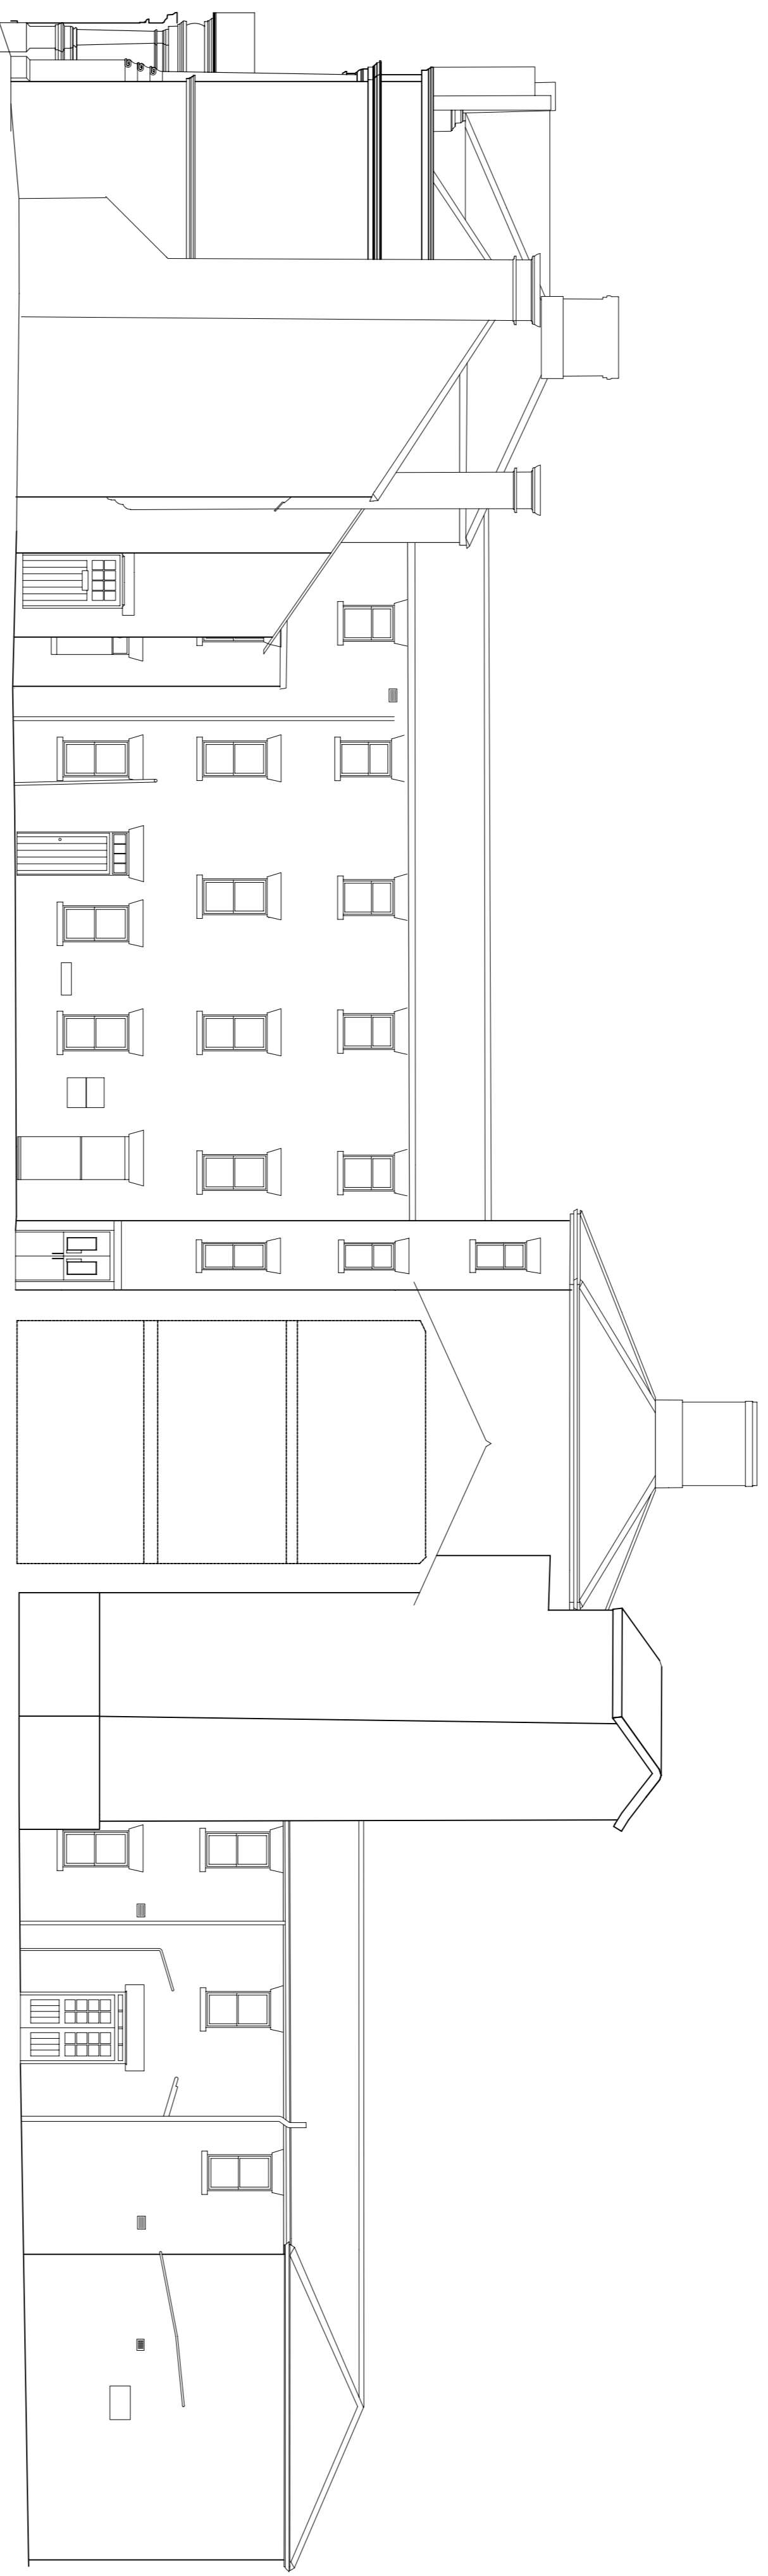

Workhouse Front Wing, Rear
Elevation (South West)
1:100

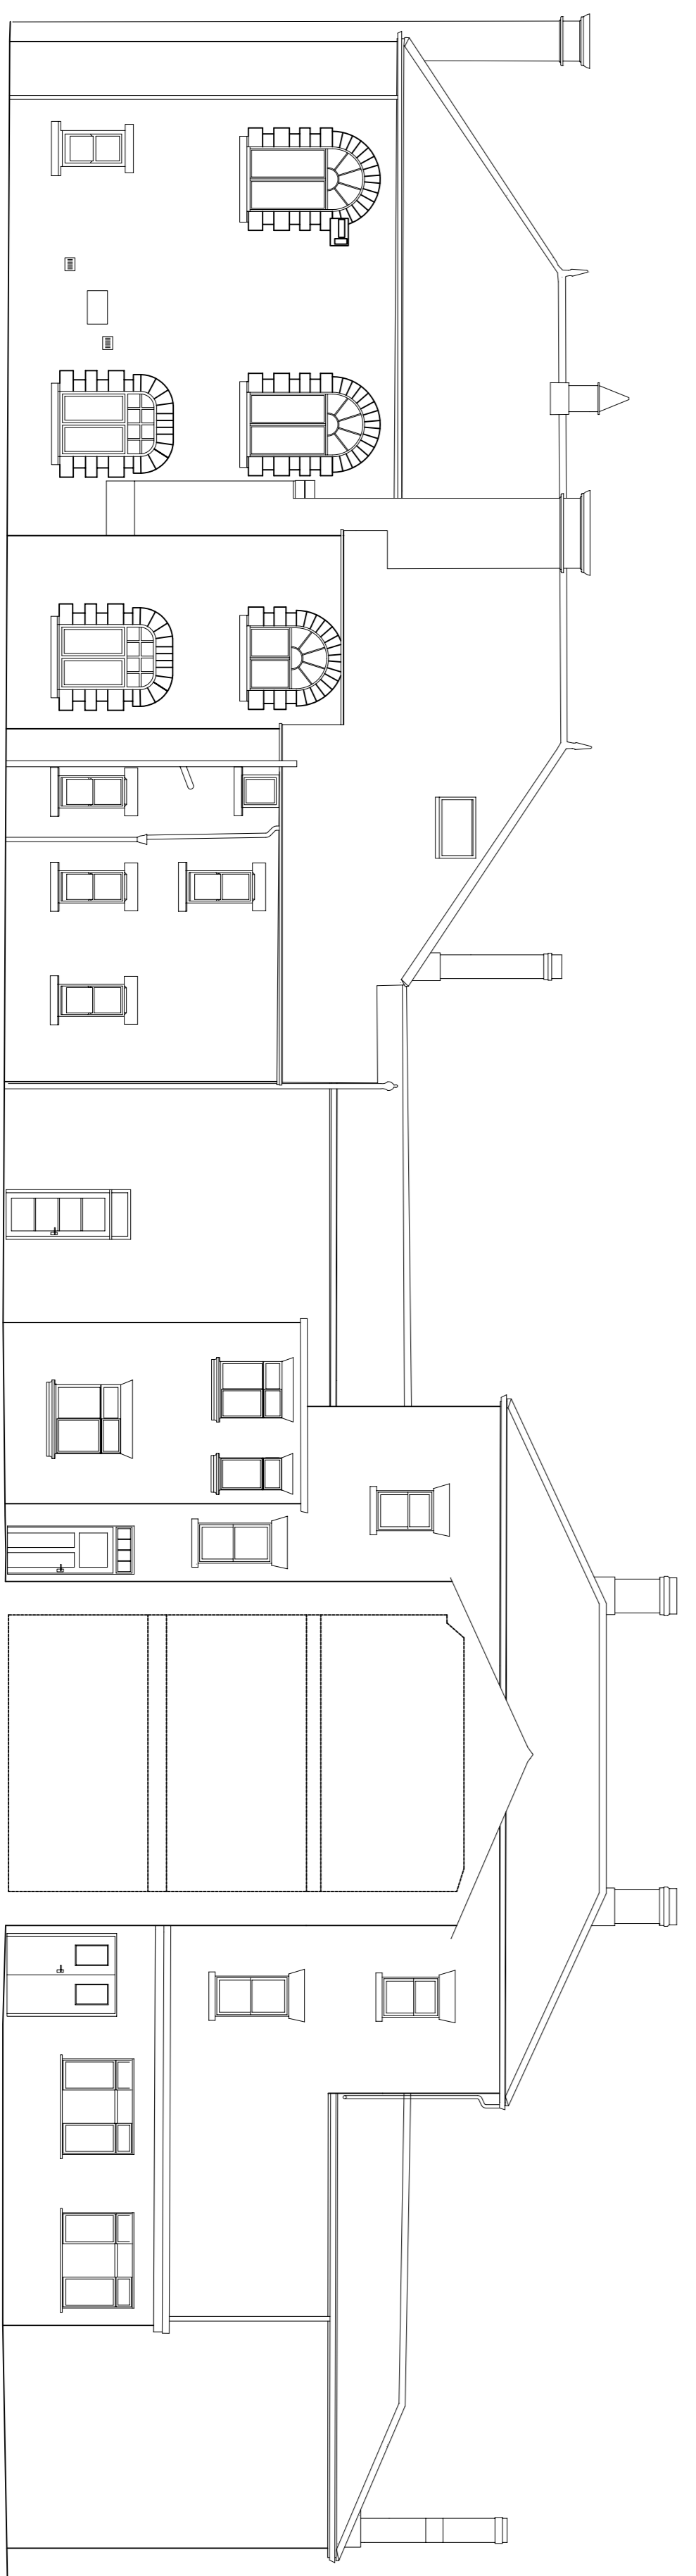

DESIGNED SOLUTIONS LTD

T: 01783 528114 | E: info@spacedesignsolutions.co.uk
Architectural Services, 100, The Quadrant, Lutterworth, Leicestershire, LE17 7BQ
www.spacedesignsolutions.co.uk

PROPOSED REBURISHMENT AND REDEVELOPMENT OF LUTTERWORTH HOSPITAL AND GROUNDS, HOLWELL, LEICESTERSHIRE

DARE (Northern) Ltd

WORKHOUSE BUILDING, ELEVATIONS AS EXISTING SHEET ONE OF THREE

DRAWING NO: 0708.08.32

DATE: 09/06/2024

Prepared by: Architecture/Architects