



Workhouse  
South West Sectional Elevation  
1:100

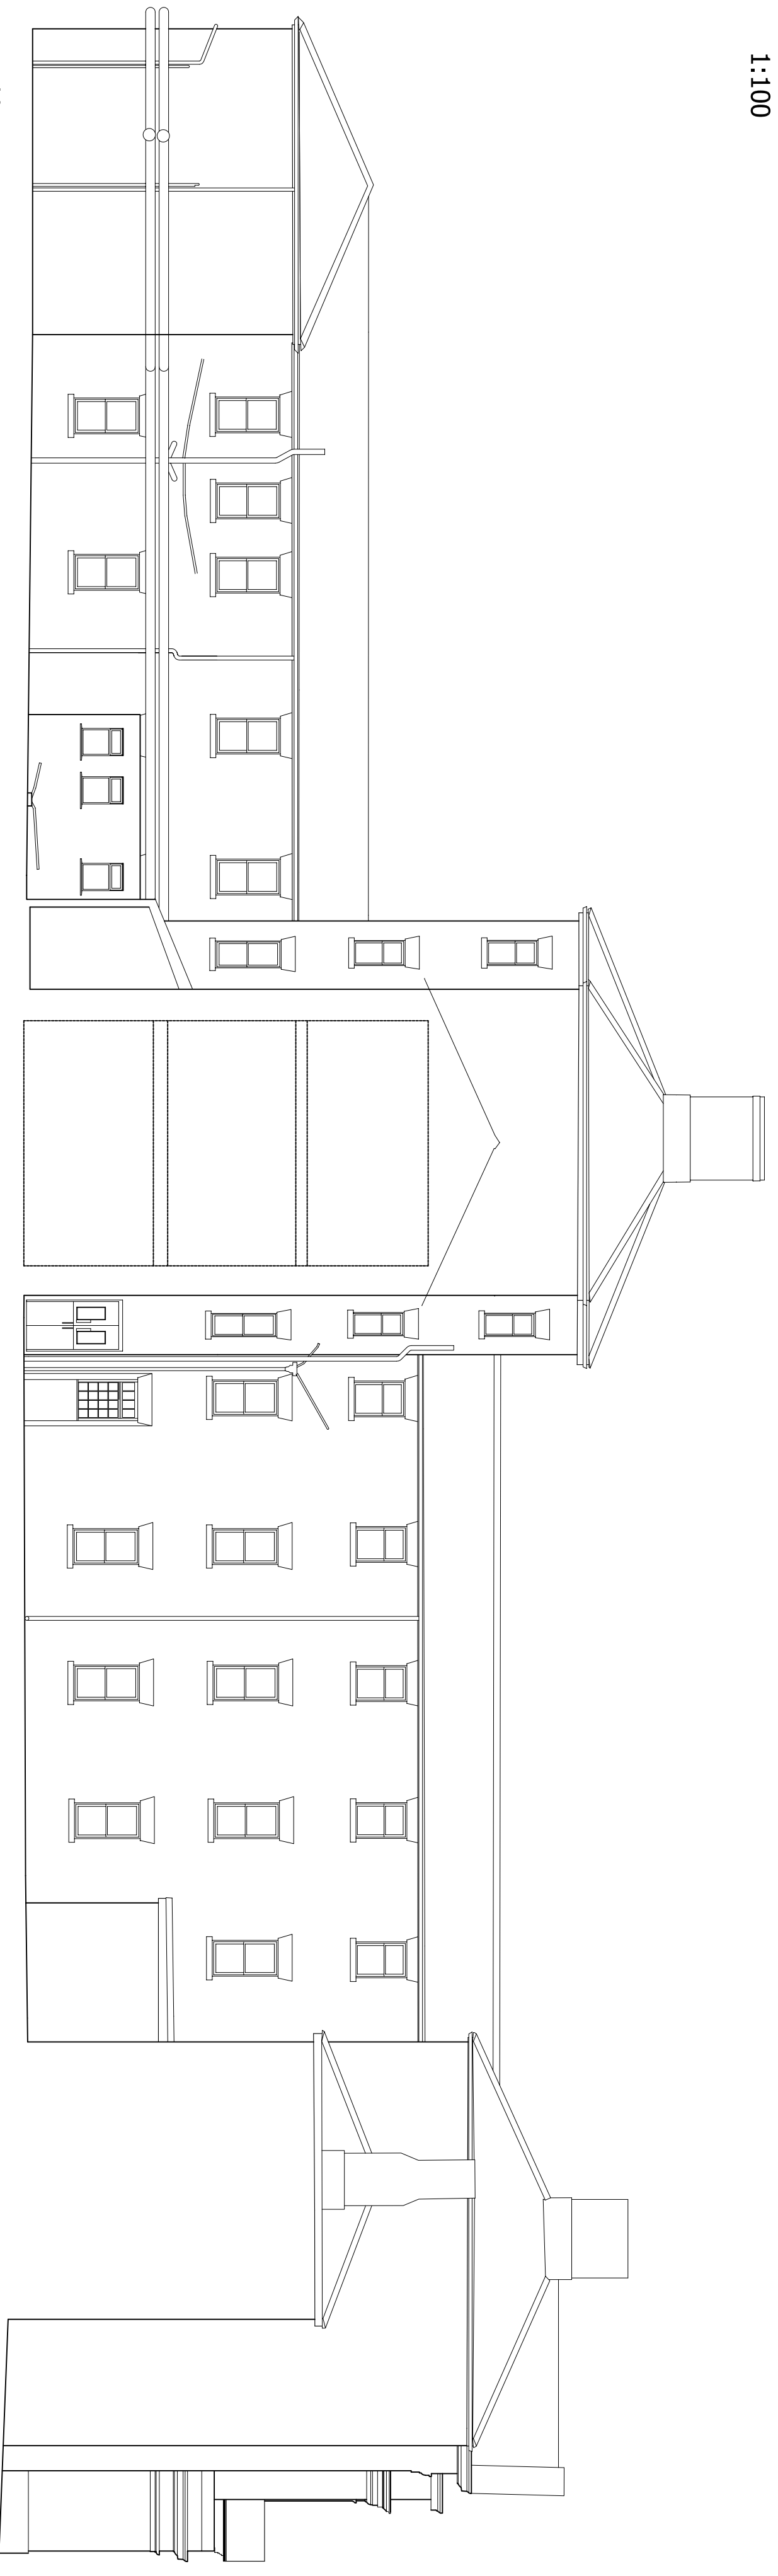

Workhouse  
South East Sectional Elevation  
1:100

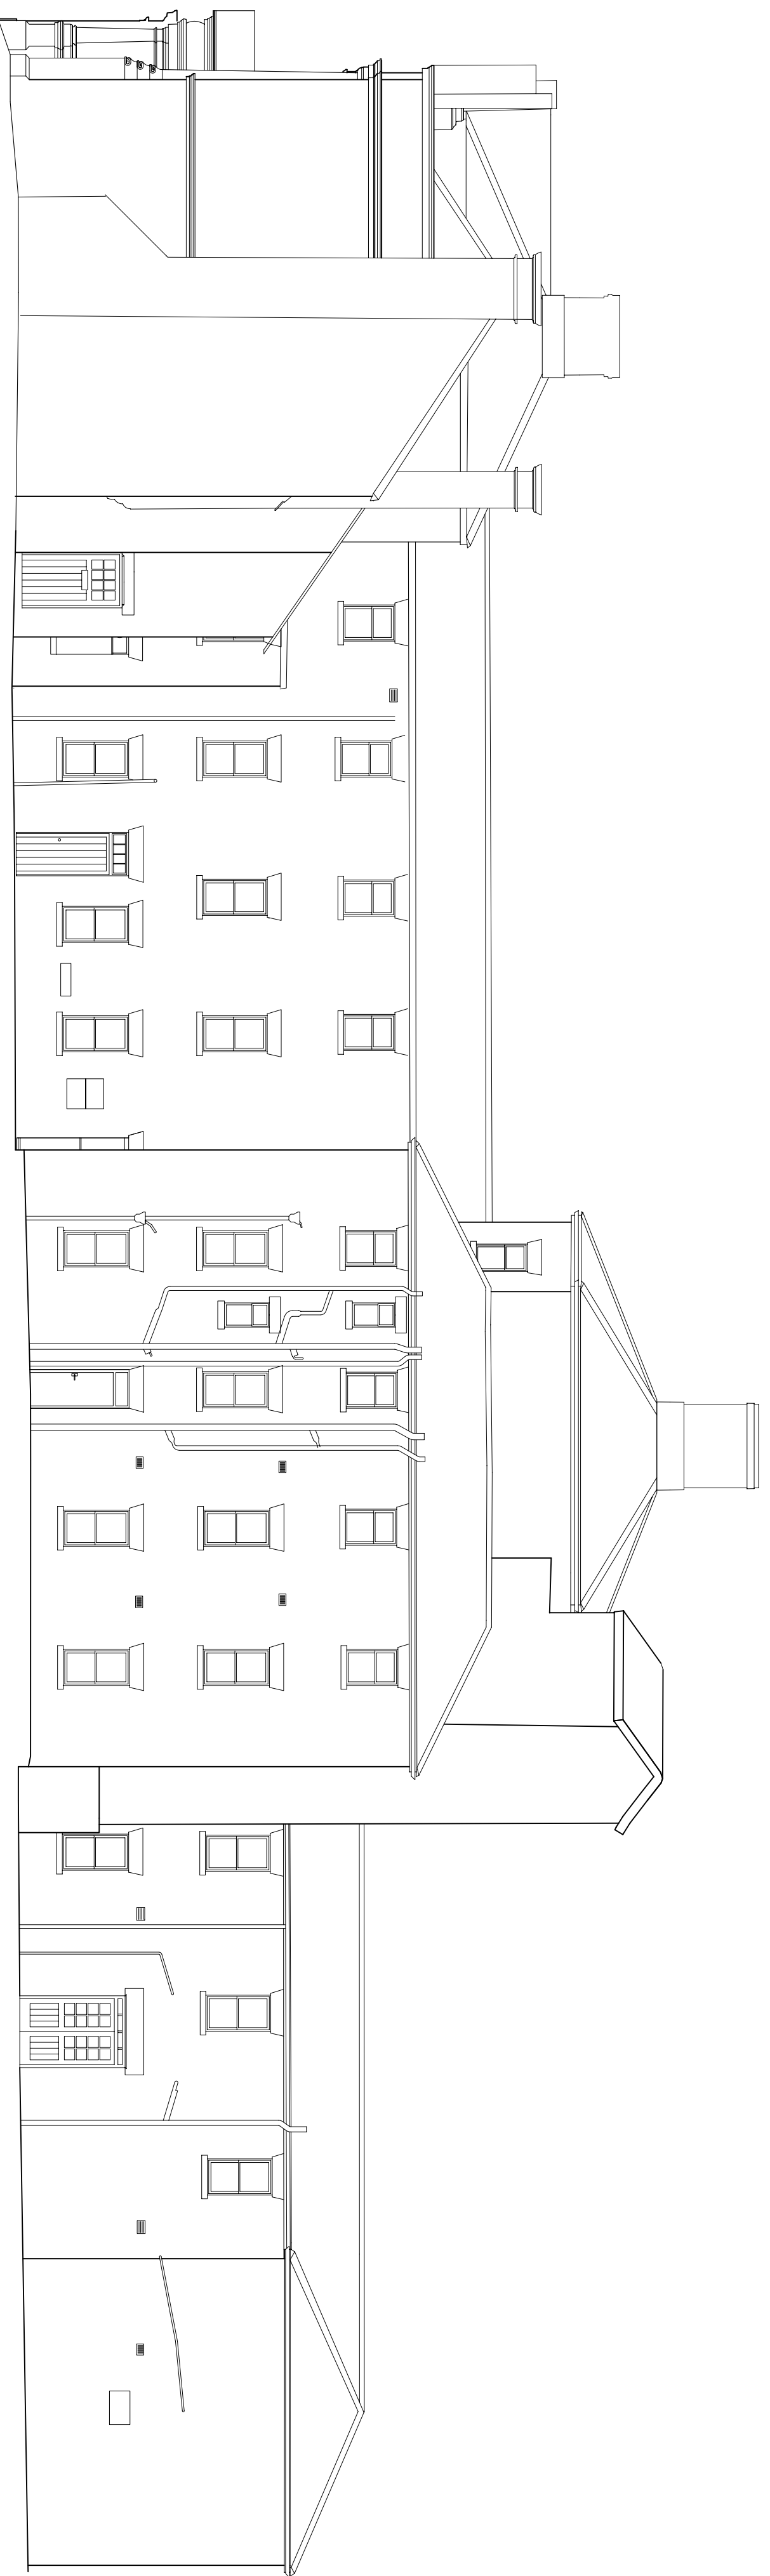

Workhouse South East  
Elevation  
1:100

**SPACE**  
DESIGNED SOLUTIONS LTD

T: 01783 52381 | E: info@space-designed.com  
 Architects, Planners, Designers, Engineers & Surveyors  
 10, 11 & 12, Church Lane East, www.space-designed.com  
 HOLLINGTON, HALIFAX, WEST YORKSHIRE, LS15 8JQ  
 PROPOSED REFURBISHMENT AND REDEVELOPMENT OF LURISTY  
 HOSPITAL AND GROUNDS, HOLTWELL, FLINTSHIRE  
 DARE (Northern) Ltd  
 WORKHOUSE BUILDING, ELEVATIONS AS  
 EXISTING, SHEET TWO OF THREE  
 DRAWING NO: 0708\_08\_33  
 DATE: 09/2018  
 DRAWN BY: ANTHONY CHAMBERS