


A

Longitudinal section

A



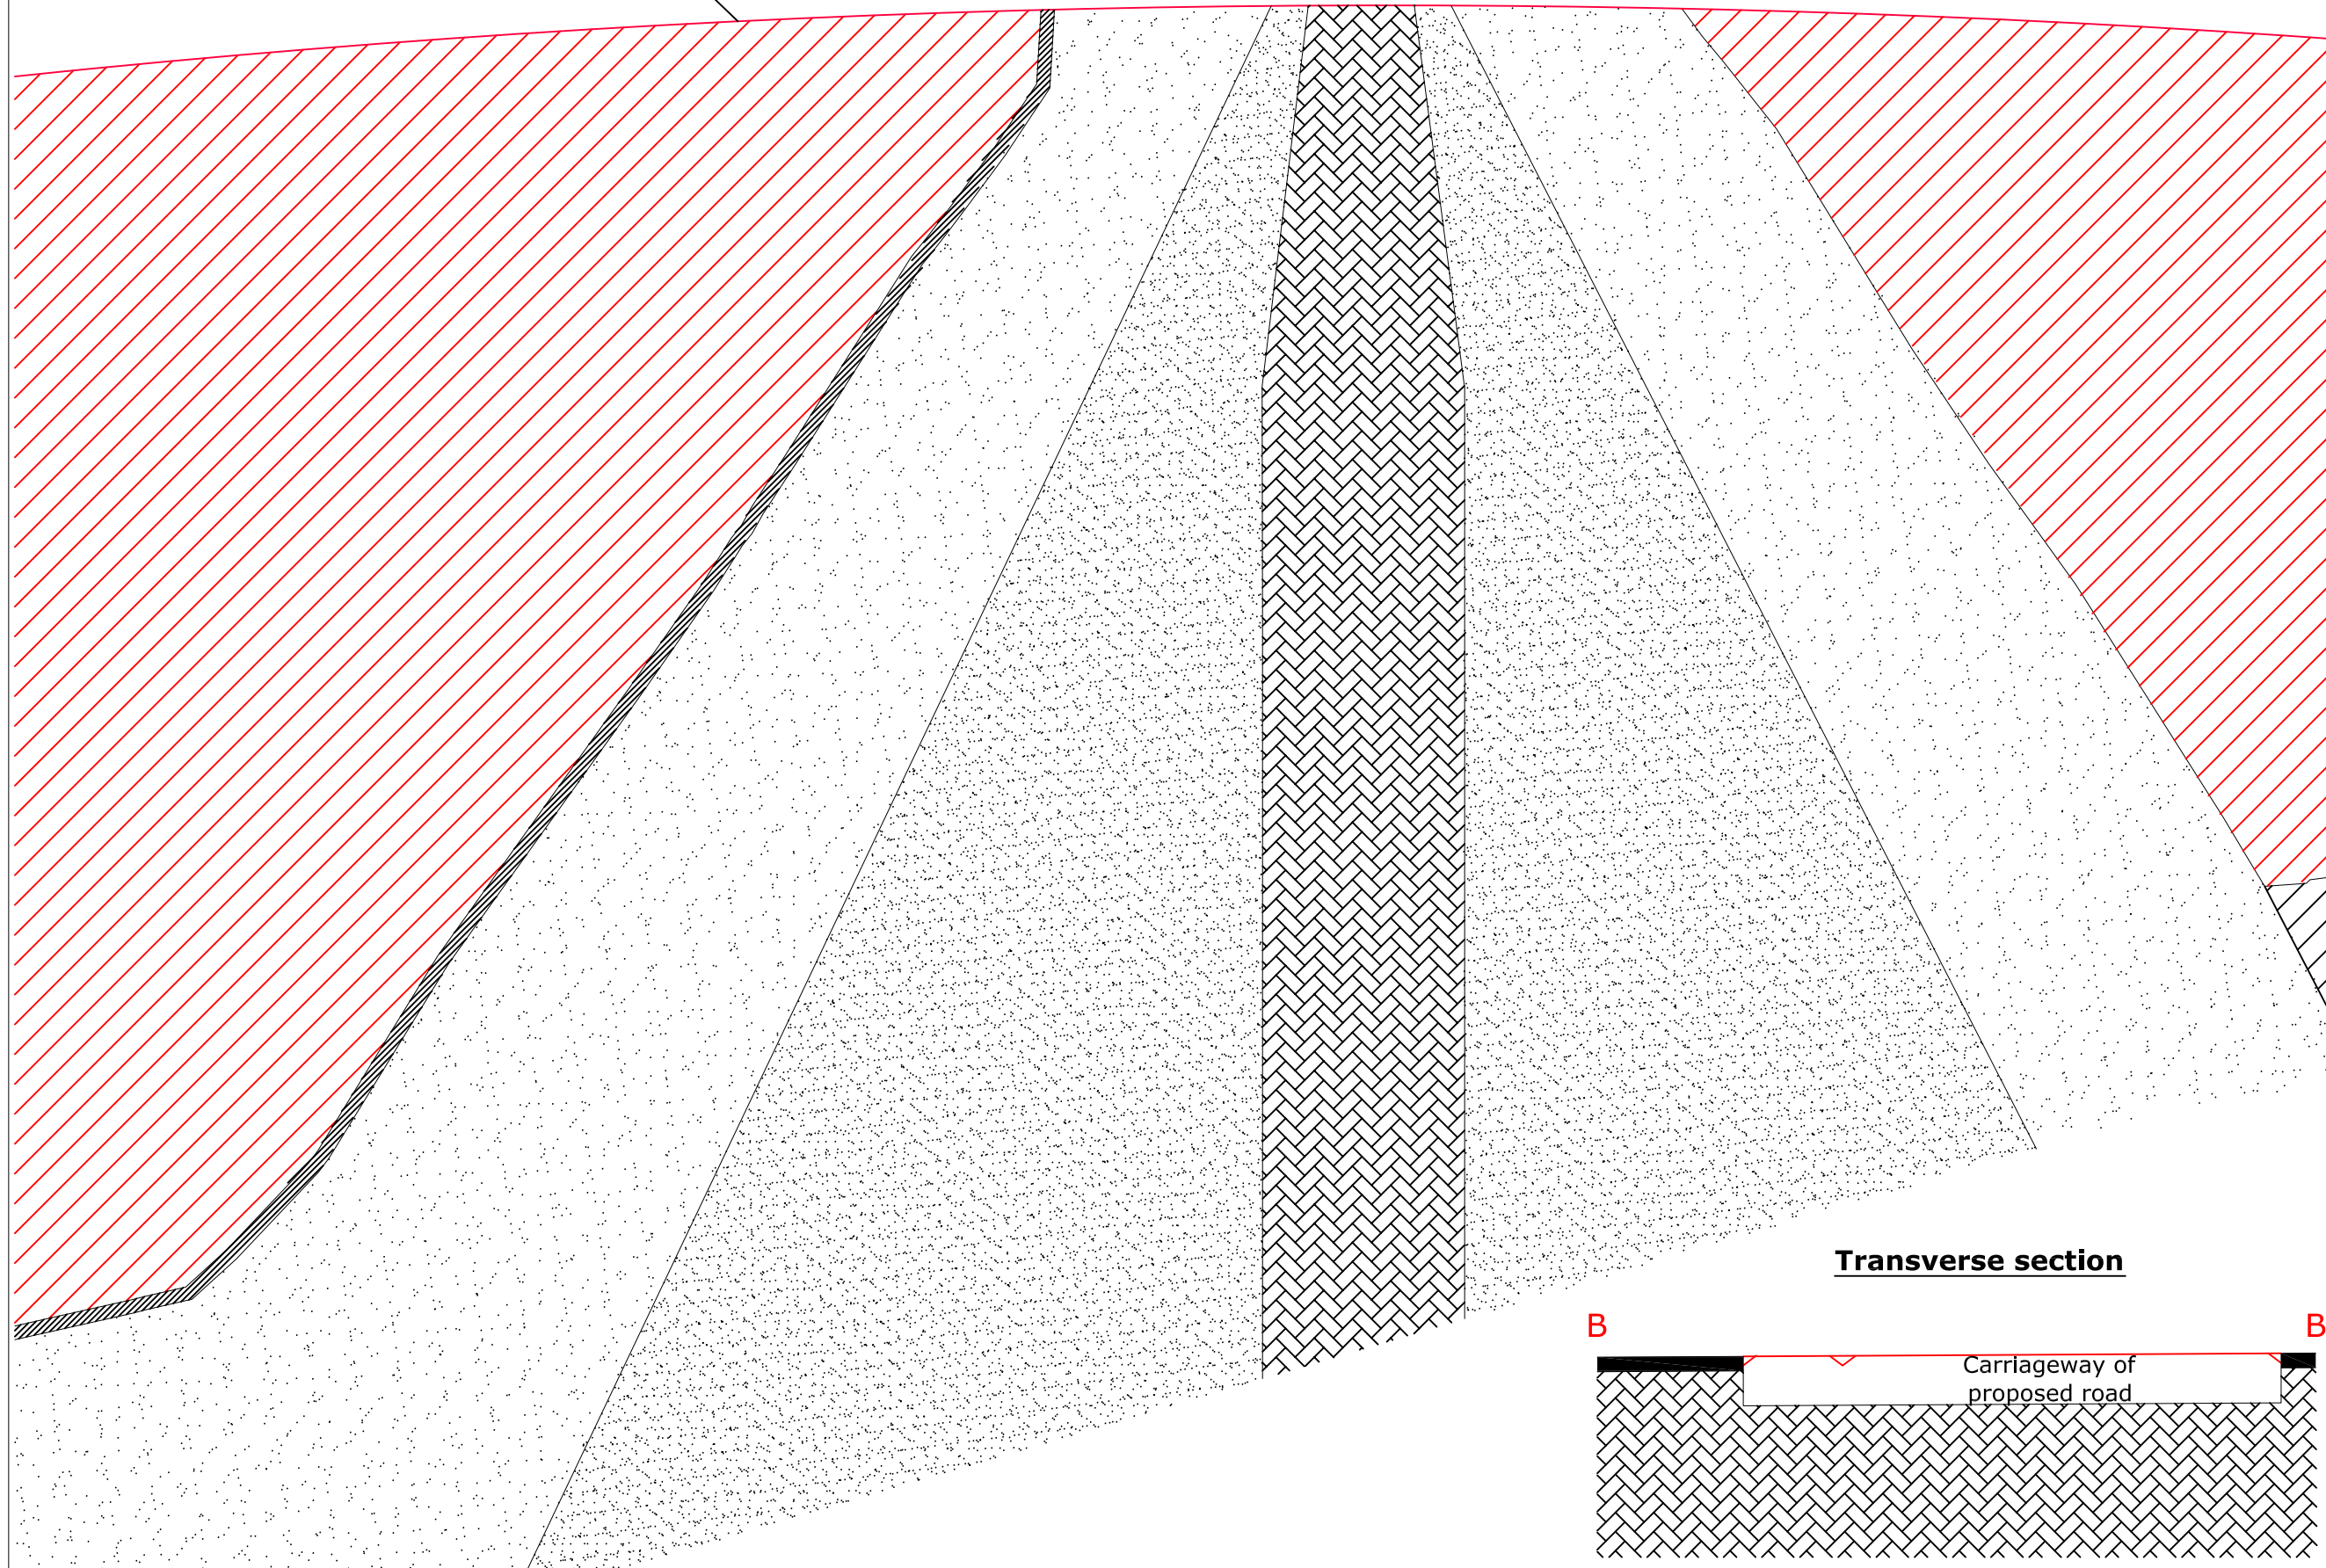


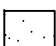

Carriageway of proposed road (centreline)




Notes:

The structure of the embankment shown on this drawing is inferred from proposal drawings from 1884.

Legend:

-  Stone
-  Proposed embankment
-  Unknown ground
-  Clay
-  'Fine material'
-  'Course material'
-  Turf layer

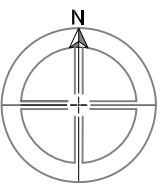

Job title:

Llanishen Reservoir, Cardiff, South Wales

Client:

Western Power Distribution Investments Limited

Scale @ A3:

1:100

Drawn by:

KH

Checked by:

Date: 25th February 2011

HeritageCollective

email: karl.hulka@heritagecollective.co.uk
tel.: 07958 111934

Drawing Title:

LB08 (Option A1):
Section thro' northwest road entry point showing proposed embankment over the existing structure with indicative composition of the 1880s bank