



Current



Proposed

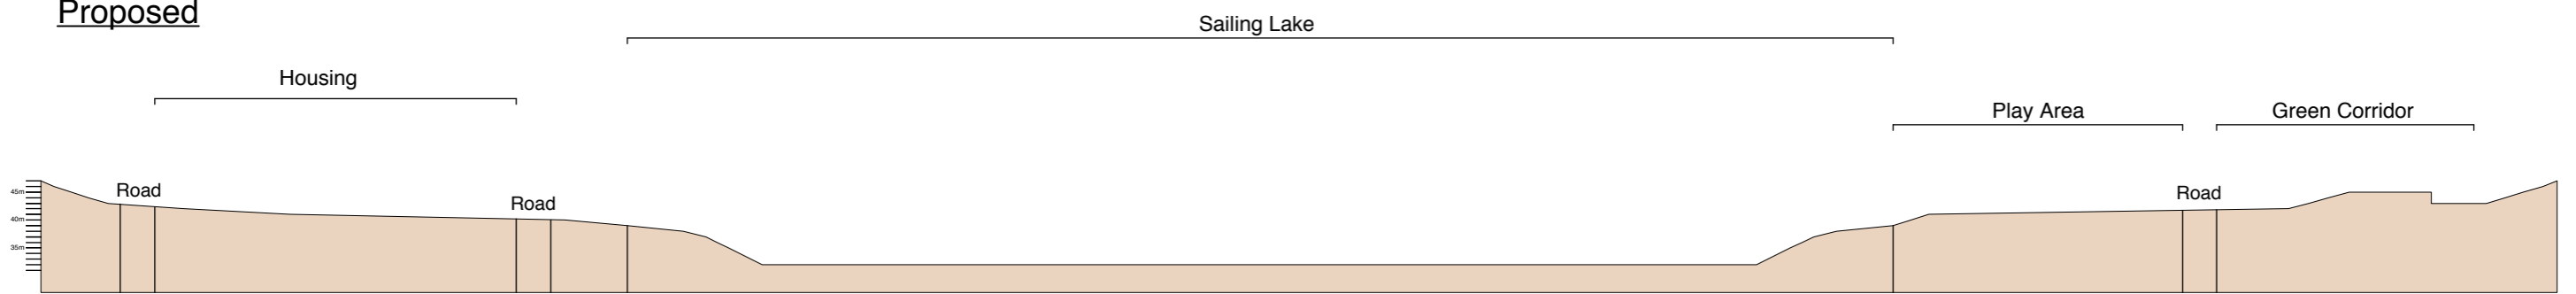

Current & Proposed

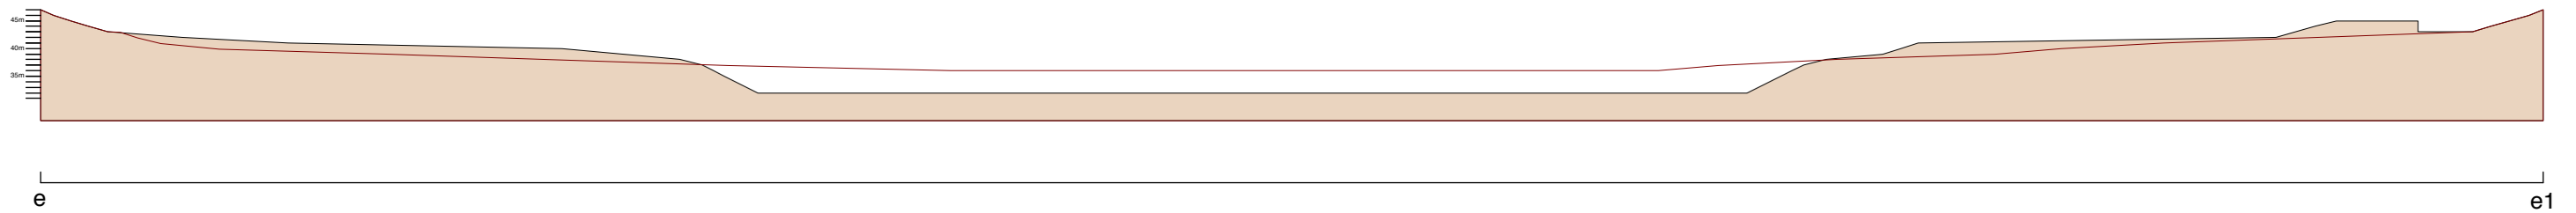

Llanishen Water, Cardiff
Cut and Fill Sections

Western Power Distribution Ltd.

www.pegasuspg.co.uk
Team AM/JI/BD/DT/SW
28th February 2011

YOR1697_LB26

