


Blocked arch over lean-to

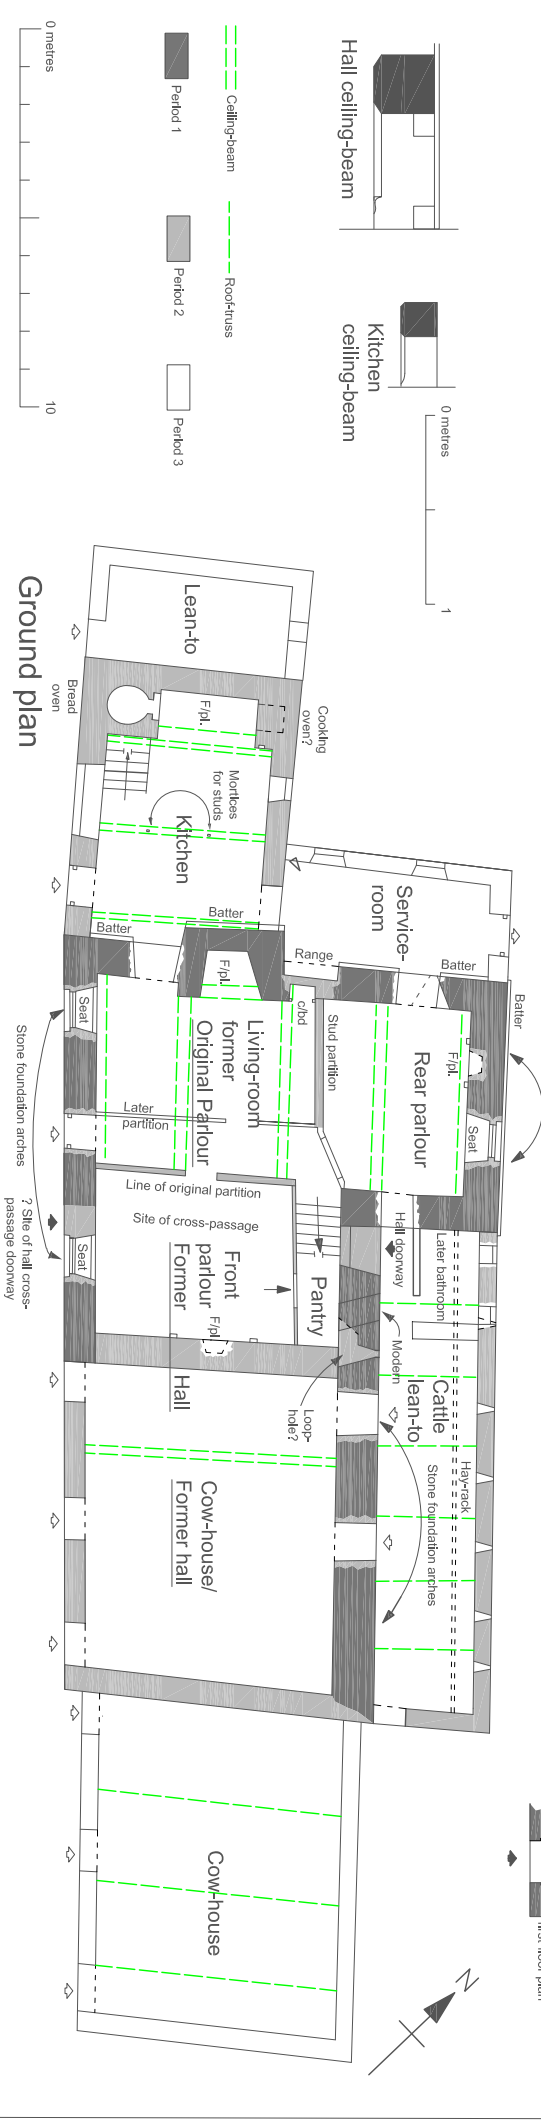

Lanlash Farmhouse, Llangathen, Carmar., NPRN310170, SN5707 2210.

Recorded, Geoff Ward, 18/11/2010. Print scale 1:200 plan at A4.

Crown Copyright: Royal Commission on Ancient & Historical Monuments of Wales, 2010.
Hawffraint y Goron: Comisiwn Brenhinol Henebon Cymru, 2010.

