




37 Park House  
Lower Bridge St  
Chester  
CH1 1RS

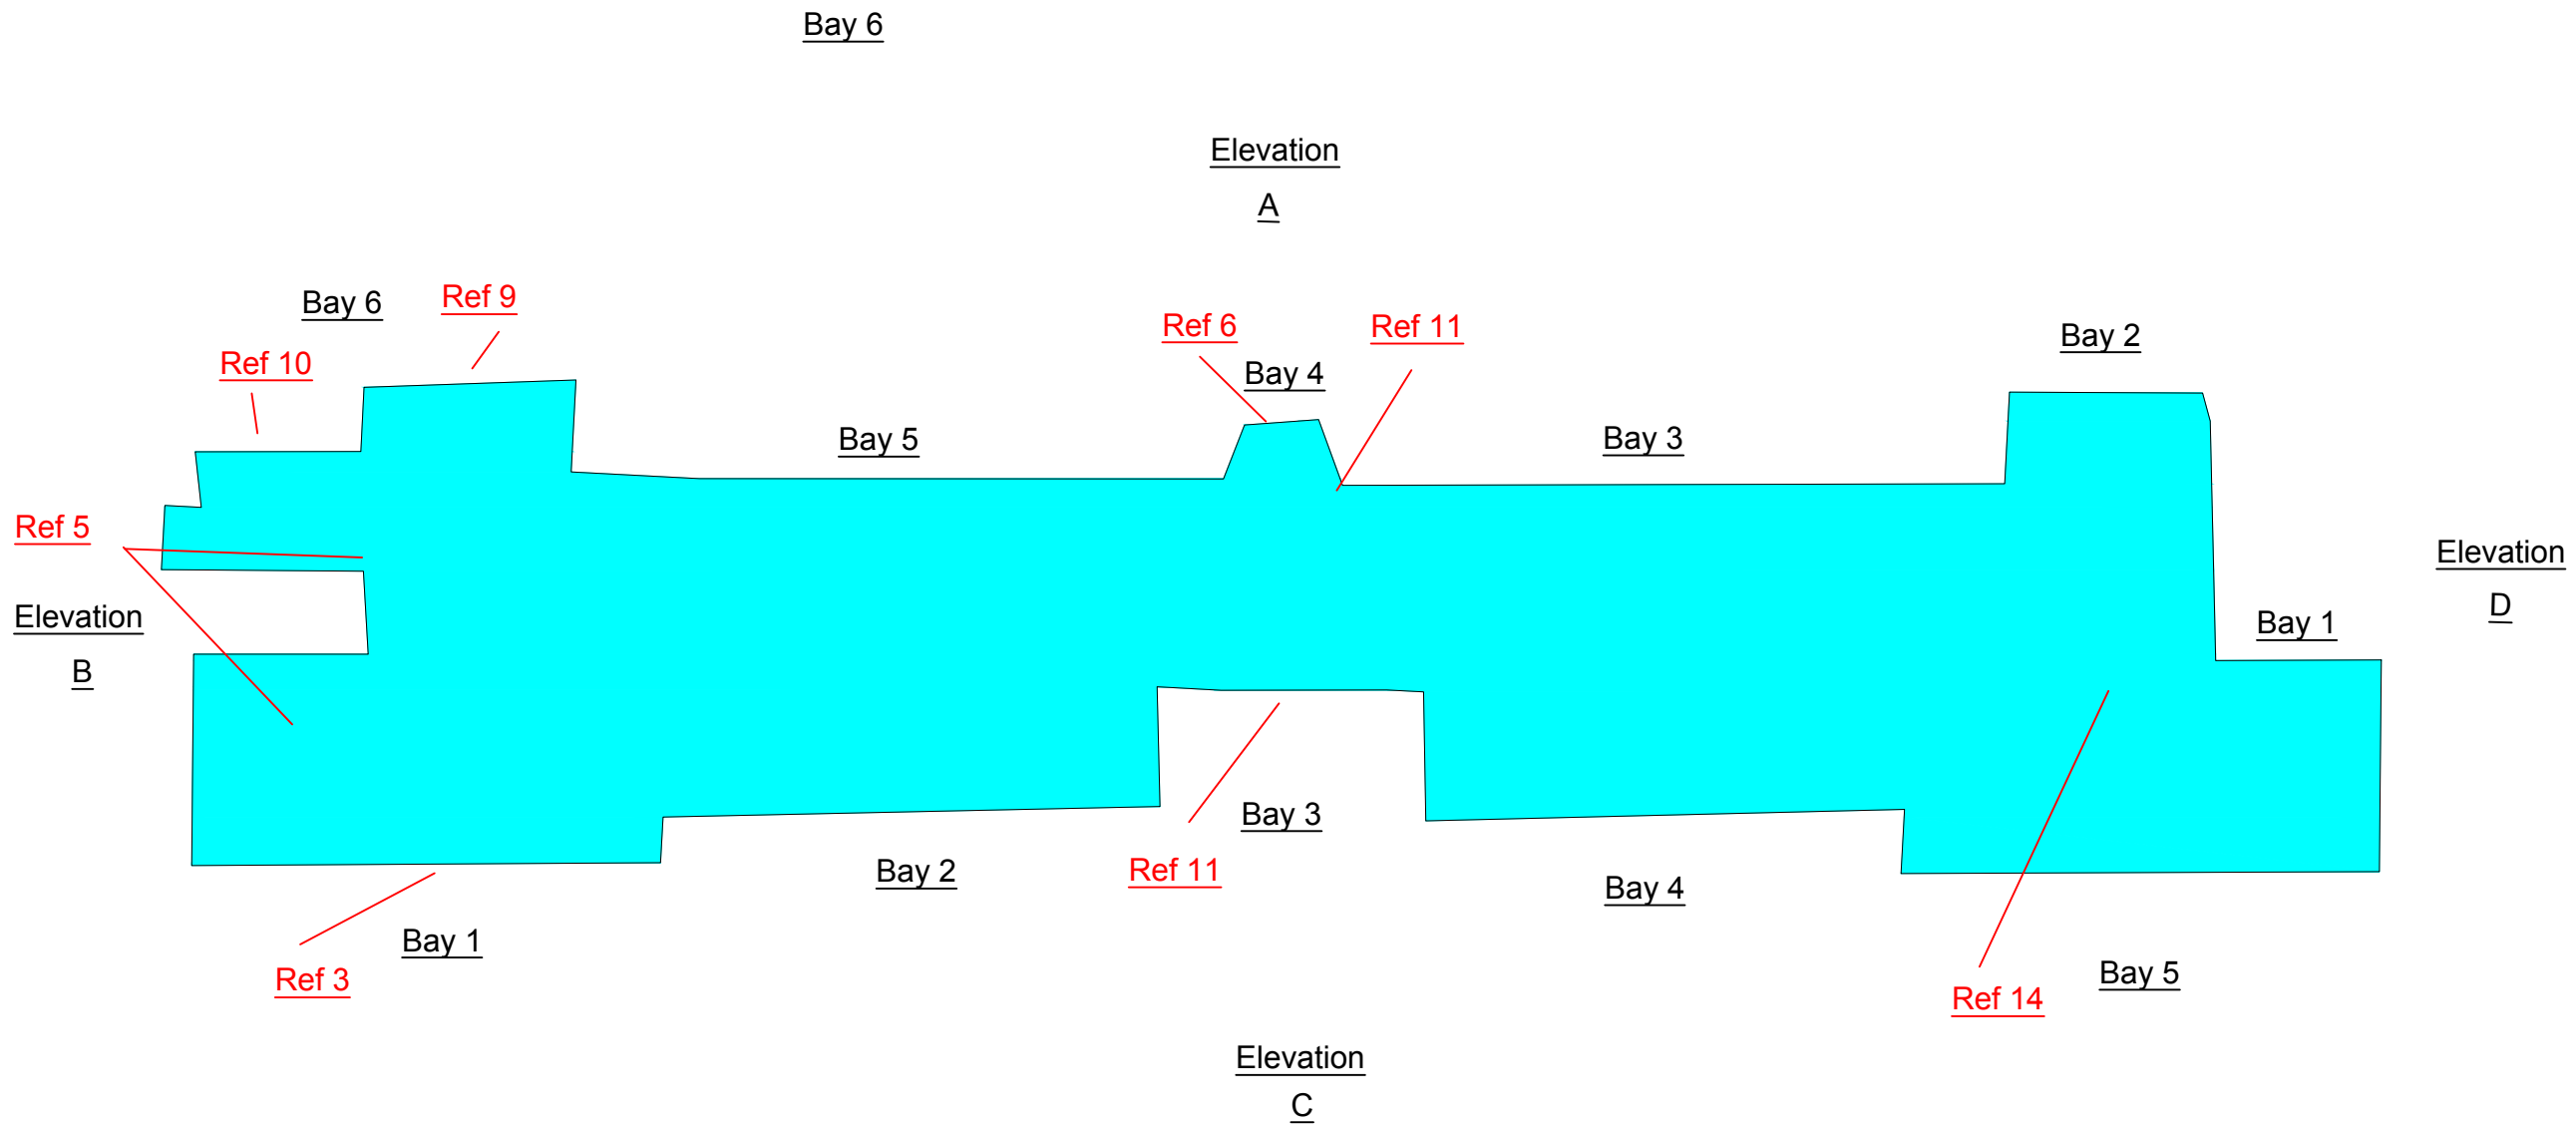

**Notes;**

Refer to photographic schedules  
REF: 168119 / Nurses home elevations  
A,B,C,D

**Project;**

North Wales Hospital

**Title;**

Nurses Home

**Scale (A3);**

NOT TO SCALE

**Dwg No;**

003

**Date;**

28th September 2018

**Revision;**