


NORTH-WEST ELEVATION

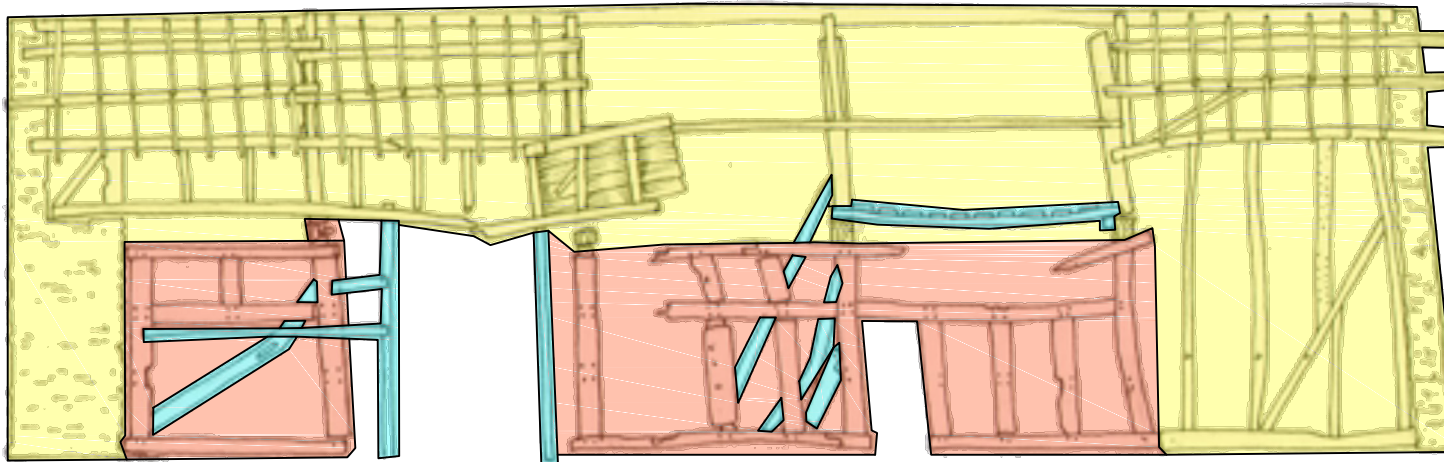

SOUTH-EAST ELEVATION

**Barn 2, Court House
Farm, Powys**

Timber Frame Elevation;
removed weatherboarding

- Late 17th century
- 18th century
- Later Alterations

Drawing 2 of 2

NGR: SO 24658 66176

Print Scale

Not to Scale

Surveyed

The Oak Frame Carpentry
Co Ltd

Phasing

Ross Cook

Date

March 2015



ArchaeoDomus
Archaeological &
Heritage Services

ross.cook@archaeodomus.co.uk
www.archaeodomus.co.uk
Tel: 07910 213557 / 01570 218048
3 Cysgod-y-Coed, Cwmann,
Lampeter, Carmarthen, SA48 8DN