


**Notes;**

Refer to photographic schedules  
REF: 168119 / Main Range Elevation I

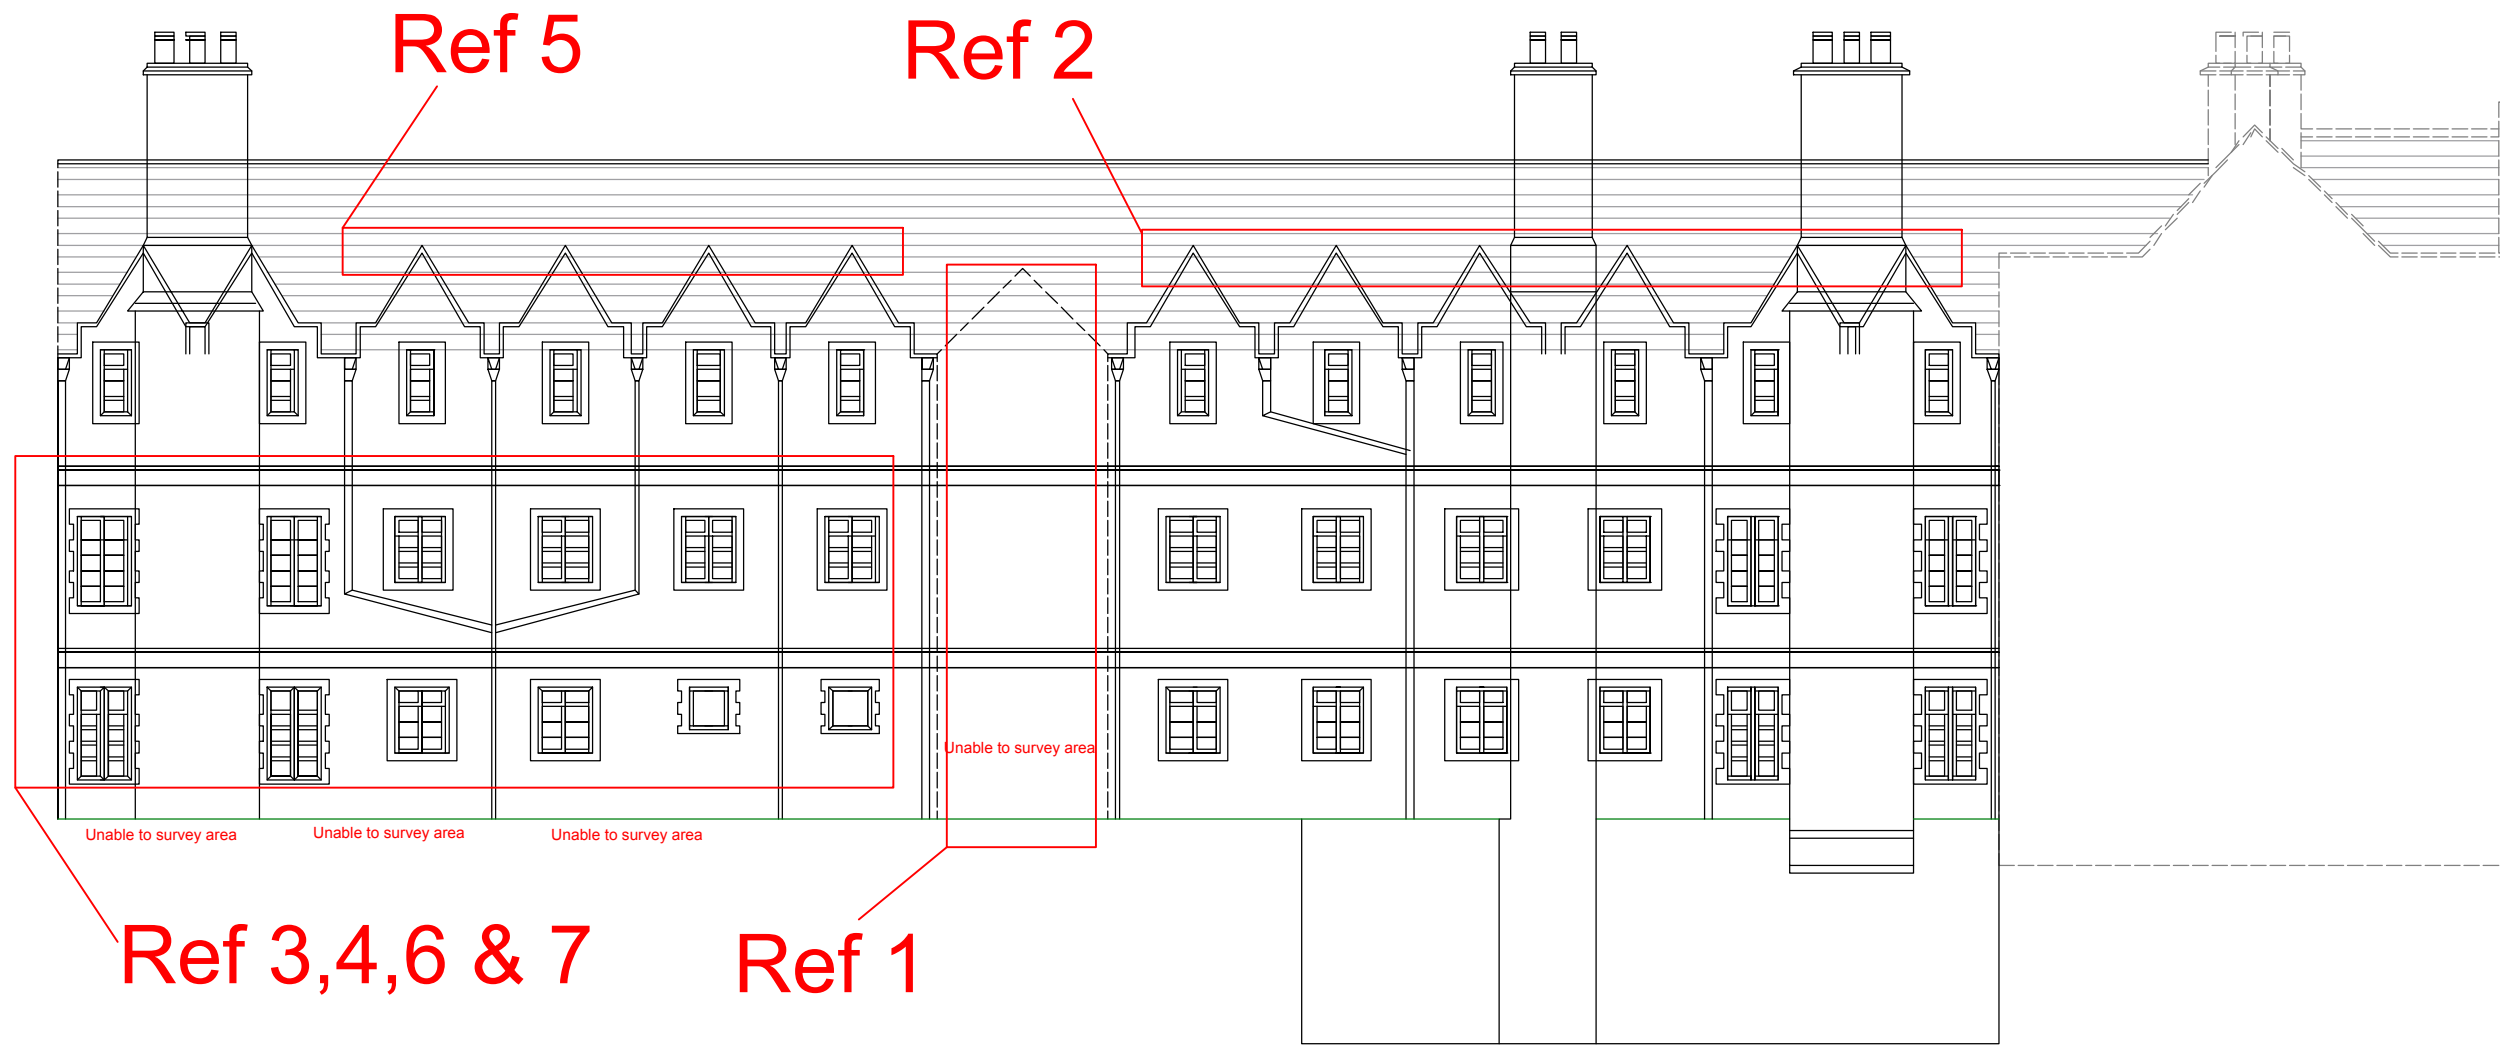

**Elevation I**

**Project;**

North Wales Hospital

**Title;**

Main range  
Elevation I

**Scale (A3);**

NOT TO SCALE

**Dwg No;**

0016

**Date;**

9th October 2018

**Revision;**