




37 Park House
Lower Bridge St
Chester
CH1 1RS

Ref 3

Ref 4

Ref 7

Ref 2,3 & 6

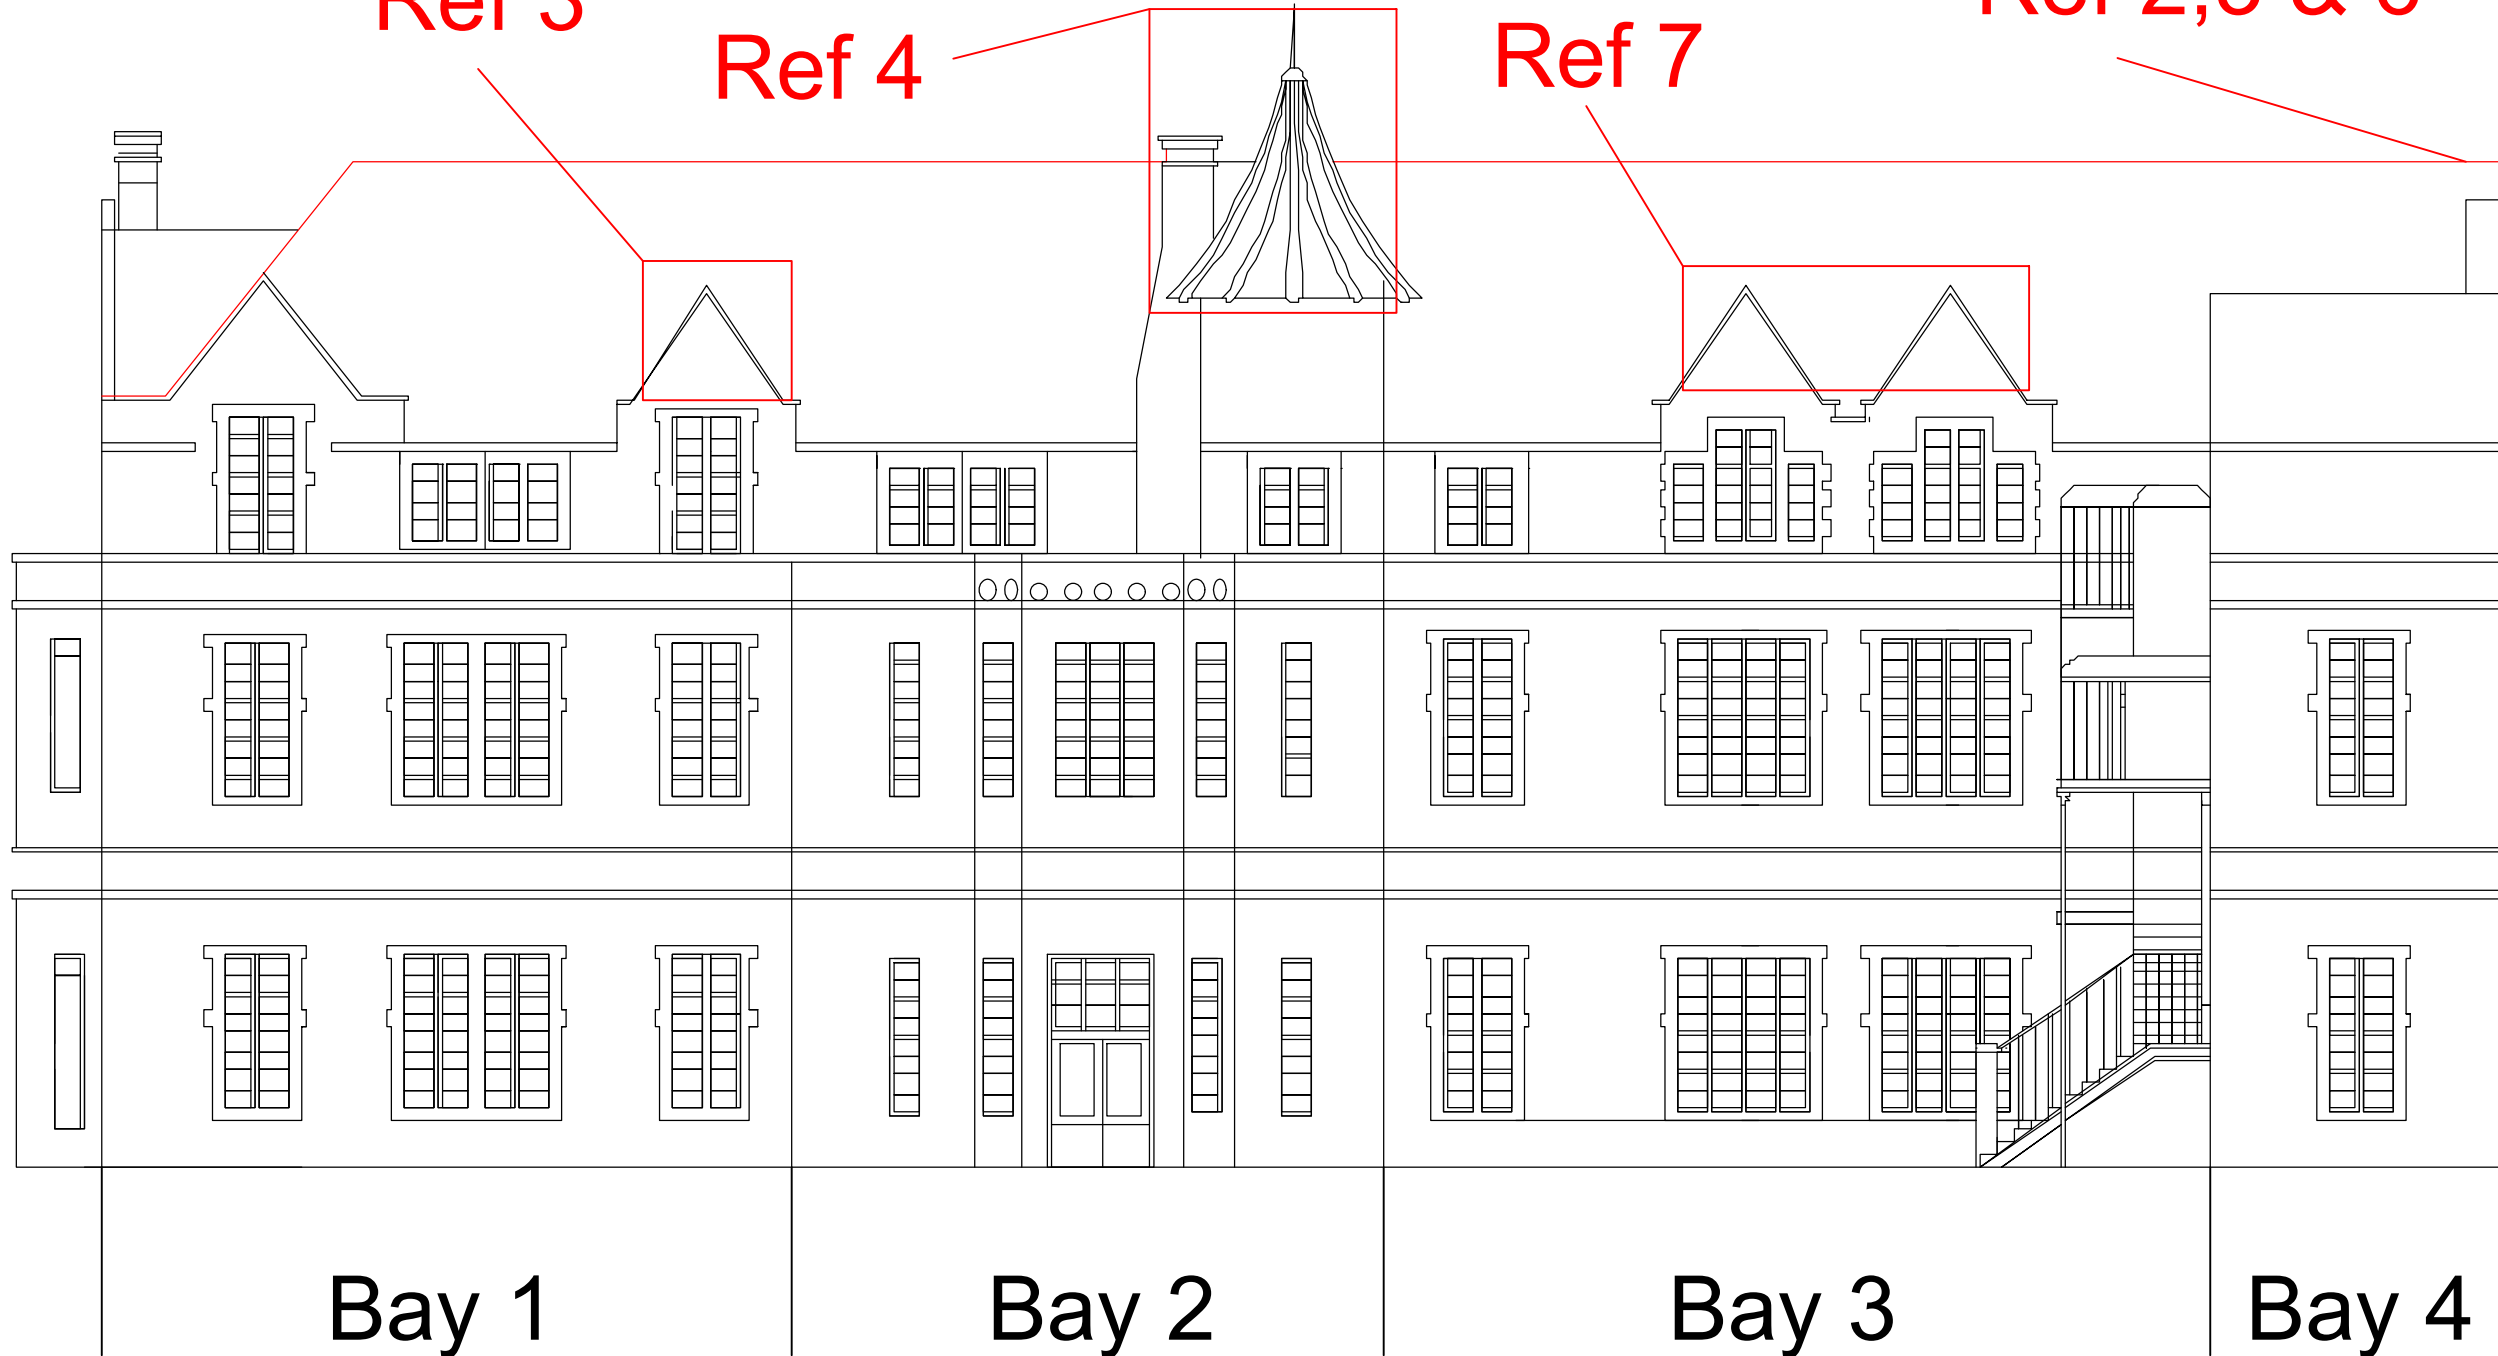

Bay 1

Bay 2

Bay 3

Bay 4

Elevation F

Notes;

Refer to photographic schedules
REF: 168119 / Main Range Elevation F

Project;

North Wales Hospital

Title;

Main range
Elevation F

Scale (A3);

NOT TO SCALE

Dwg No;

0013

Date;

9th October 2018

Revision;